


N / 111854 / L

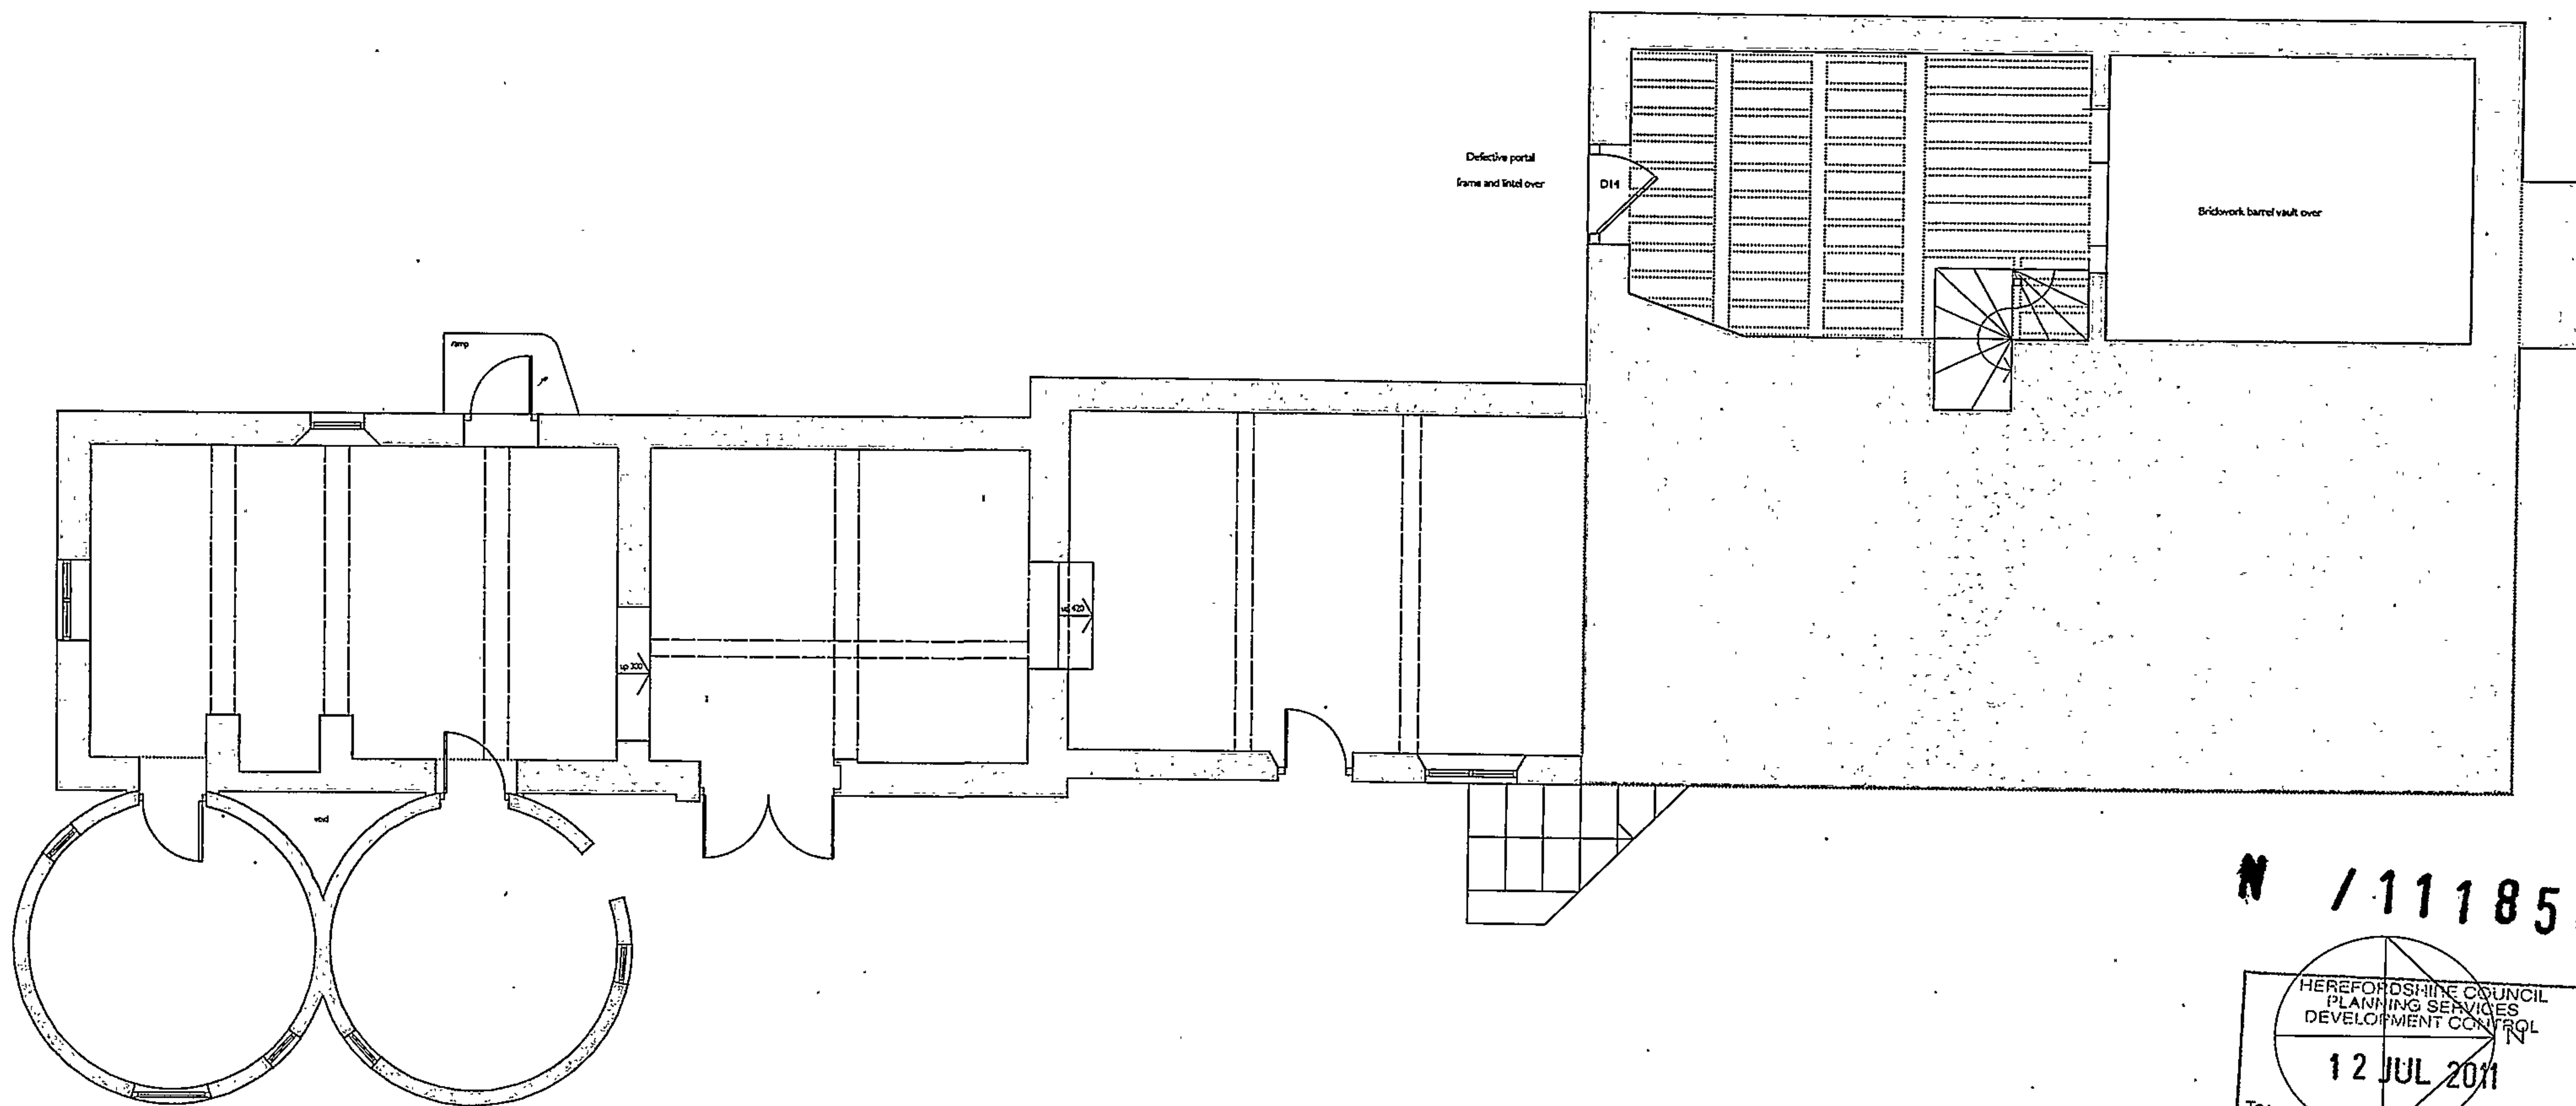

N / 111853 / F

HEREFORDSHIRE COUNCIL
PLANNING SERVICES
DEVELOPMENT CONTROL


12 JUL 2011

To: _____

Ack'd: _____ File: _____

0 1 2 3 4 5 10m

Proposed Alterations
Lower Castleton Westside
Basement plan as existing
Drawing no. 99242.P01
Scale 1:100 at A3
January 2011

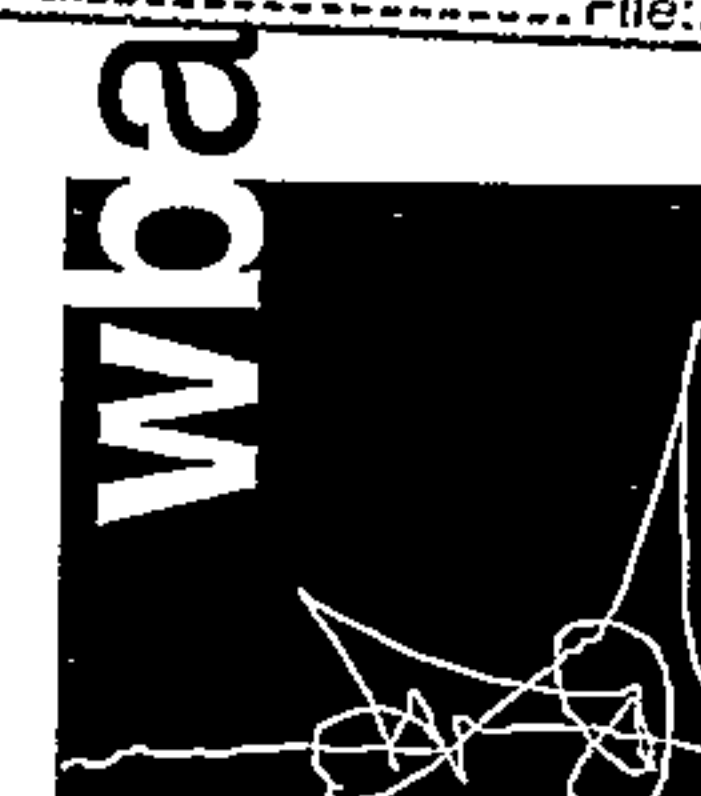

warren benbow architects
21-22 Mill Street Kington
Herefordshire HR5 3AL
01544 239 136
www.warrenbenbow.com
Email@warrenbenbow.co.uk