


This drawing is the property of 3D Eco and copyright is reserved by them. This drawing is not to be copied or disclosed by or to any unauthorised persons without the prior written consent of 3D Eco.
Do not scale from this drawing.

All dimensions are to be checked on site prior to construction, manufacture of any components and ordering of materials and equipment.

Any discrepancies are to be reported to the architect for clarification.


All materials and workmanship to be in accordance with the current British Standards and codes of practice.

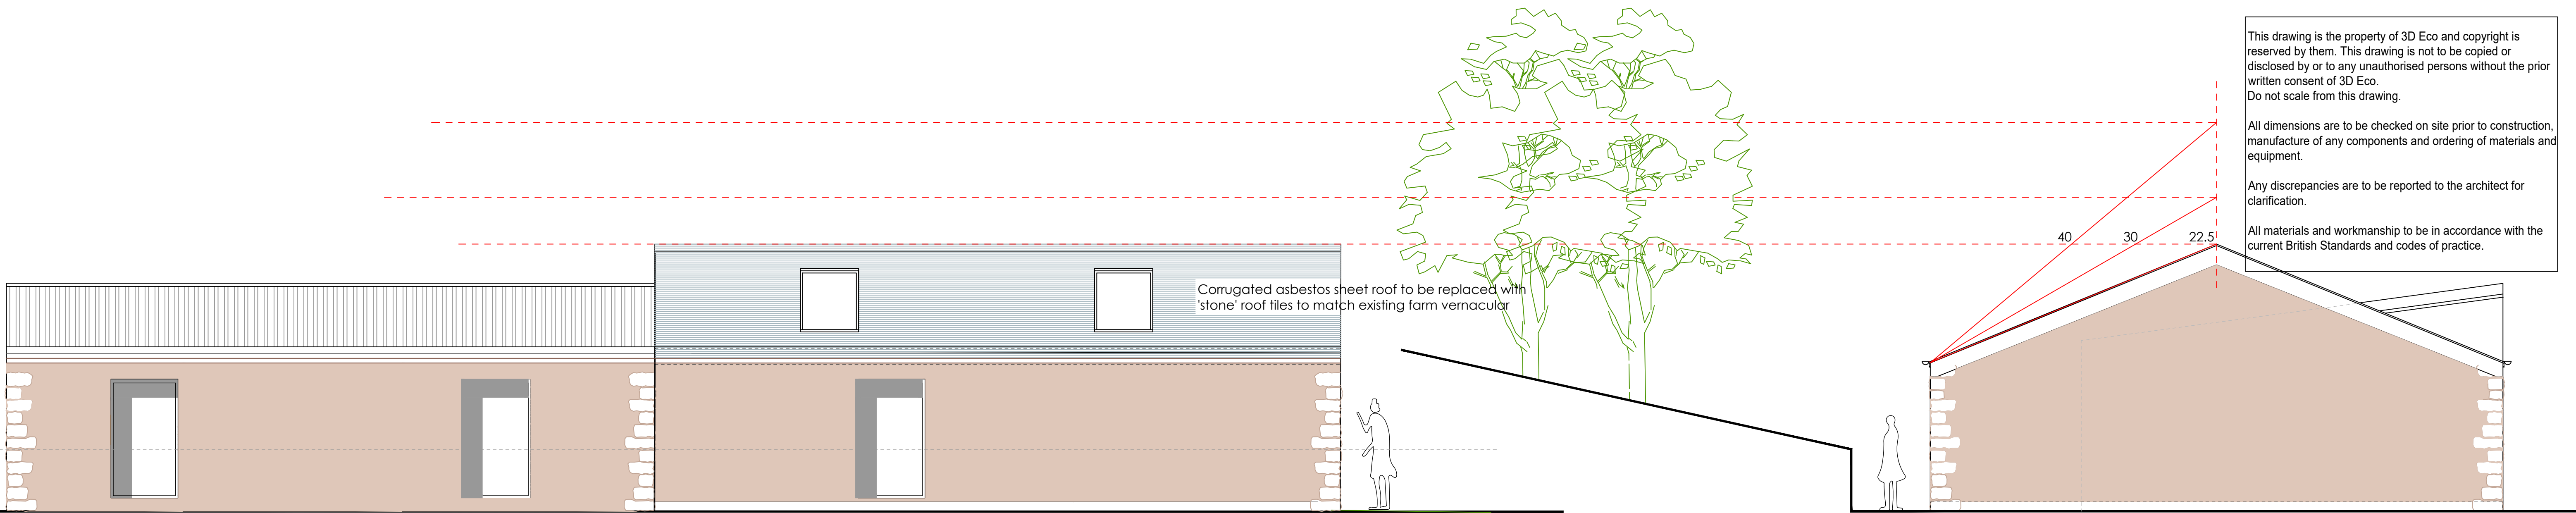

South Elevation


East Elevation

0 1m 5m

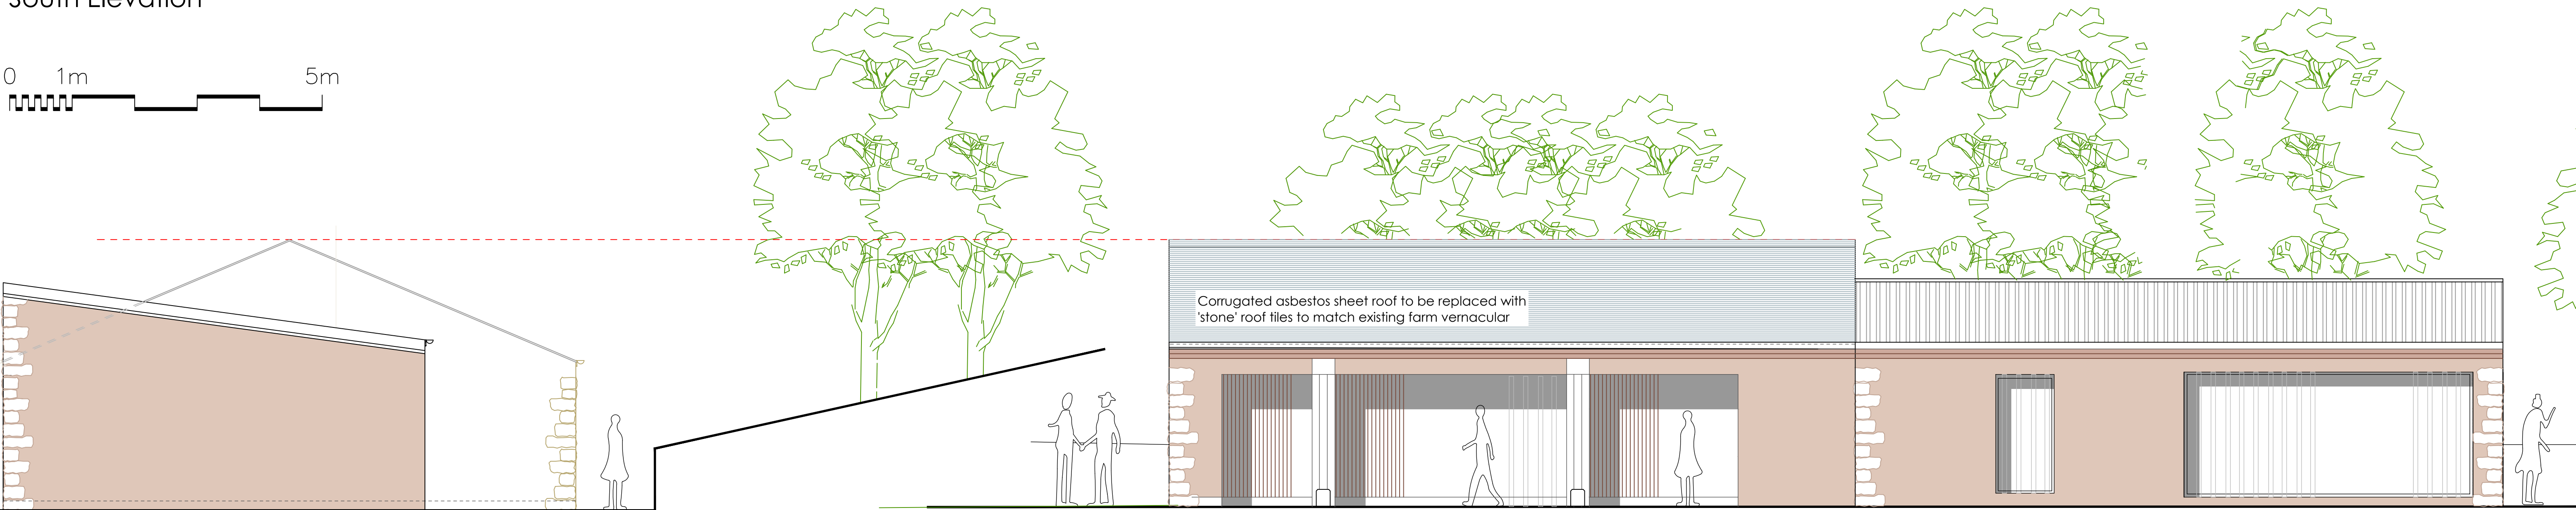

West Elevation

North Elevation

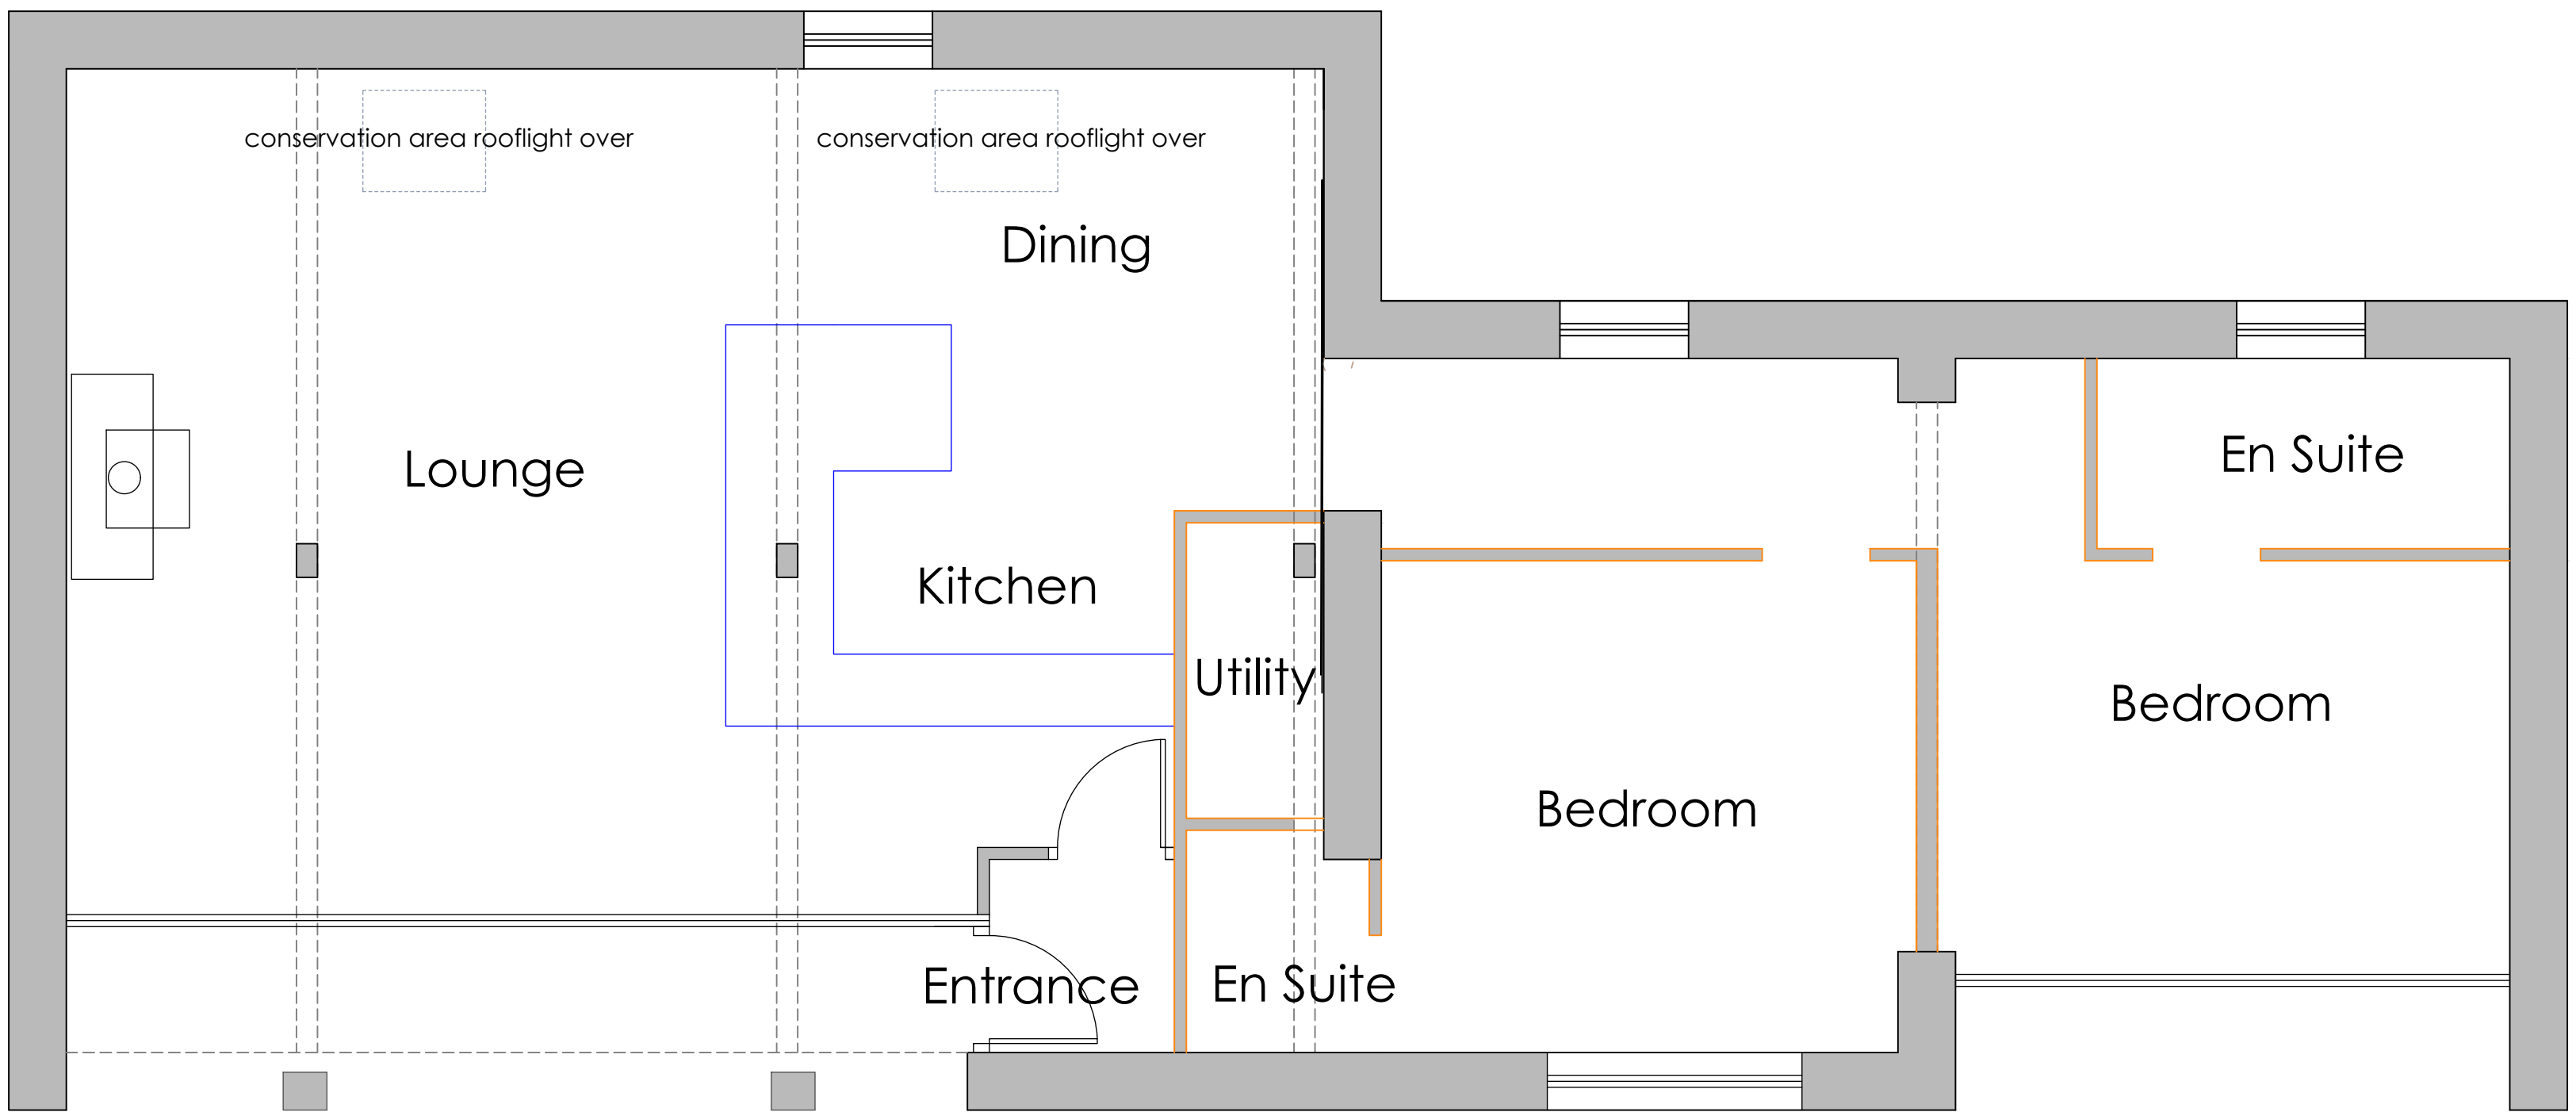

Ground Floor Plan as Proposed

Rev: A Scale added

Upper Grove Farm
Cart Shed

Mr and Mrs P Rimmer

Proposed Plans

20105/10/A

June 2020

1/100 @A1

Project:

Client:

Drawing:

Reference:

Date:

Scale:

3D Eco