




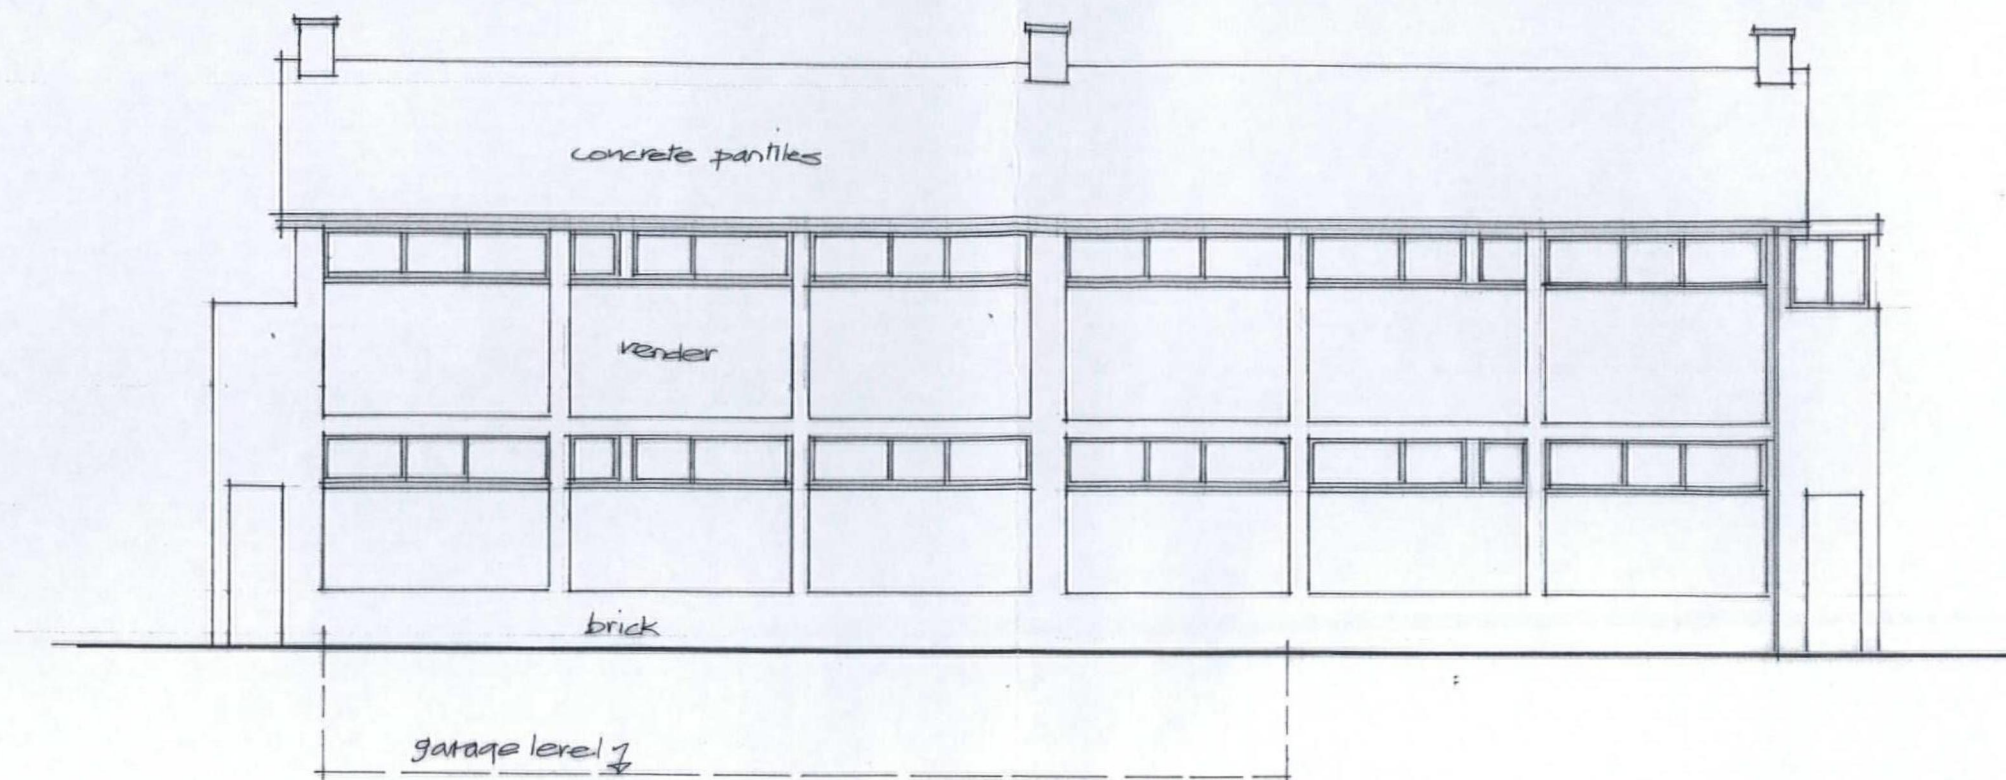

Rear Elevation (South East)

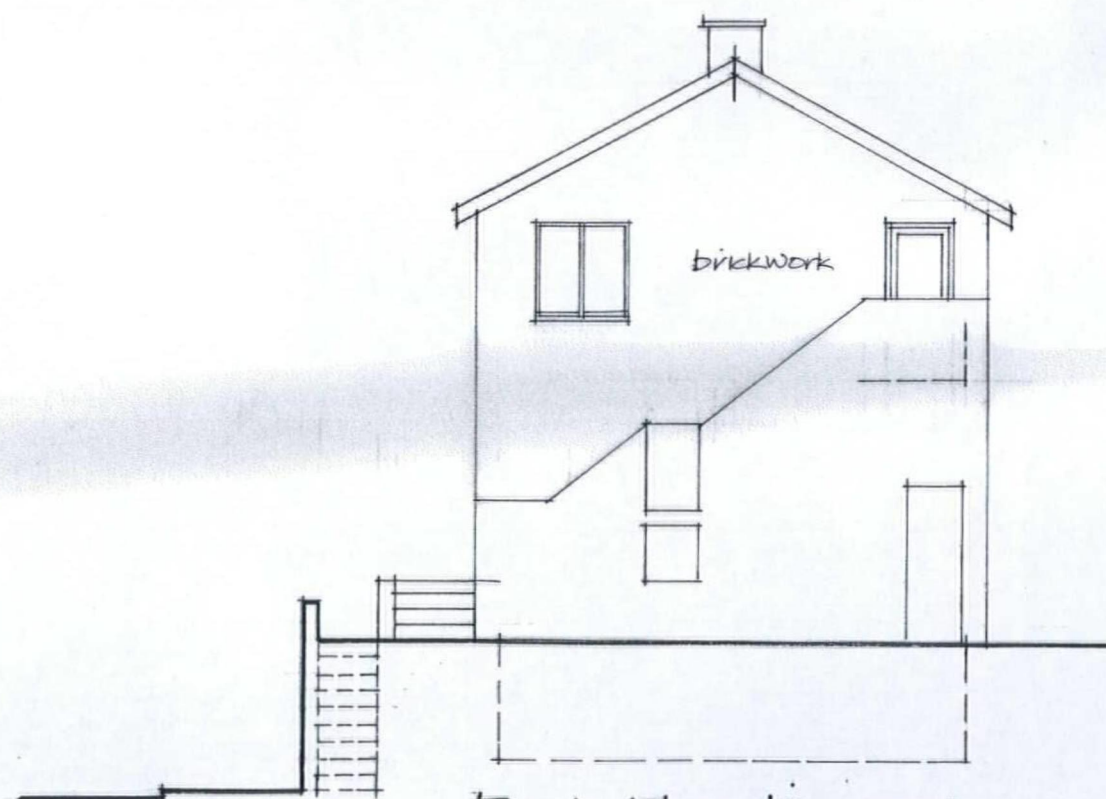

End Elevation (S.W.)

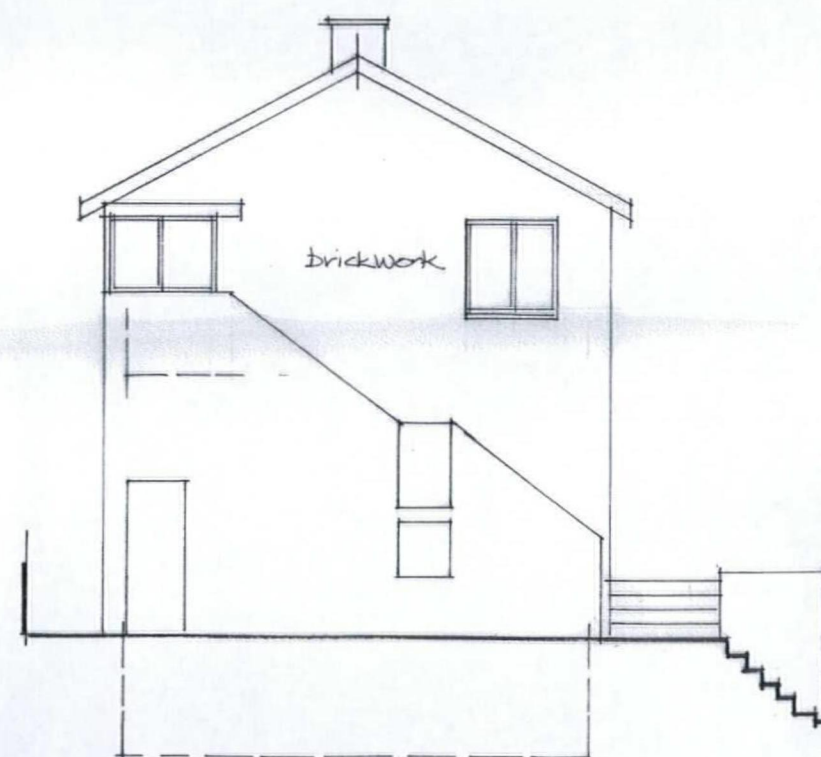


End Elevation (N.E.)



Existing Rear and End Elevations

River View Flats Wye Street Ross-on-Wye

May 2015 Scale 1-100

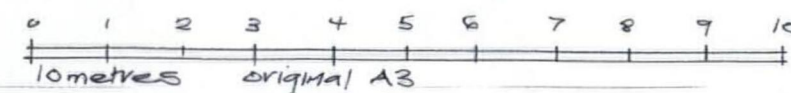

1200-12