


© This drawing, its contents, and all information contained therein is protected by copyright. It may be used only for its intended purpose under a contract with John Williams DESIGN, but specifically not for any other use or purpose. This drawing is for planning purposes and does not constitute a construction issue drawing. All setting out dimensions and levels are indicative and are subject to detailed site survey and site conditions. The Client and their agent are responsible for ensuring that Building Control and construction drawings are carried out. Do not scale from this drawing. All dimensions are to be checked on site.

Position at centre of new service car park site entrance, 2.4m back from road edge

Position at centre of new main car park site entrance, 2.4m back from road edge

Fence behind visibility sight line

Turning radius' for coaches

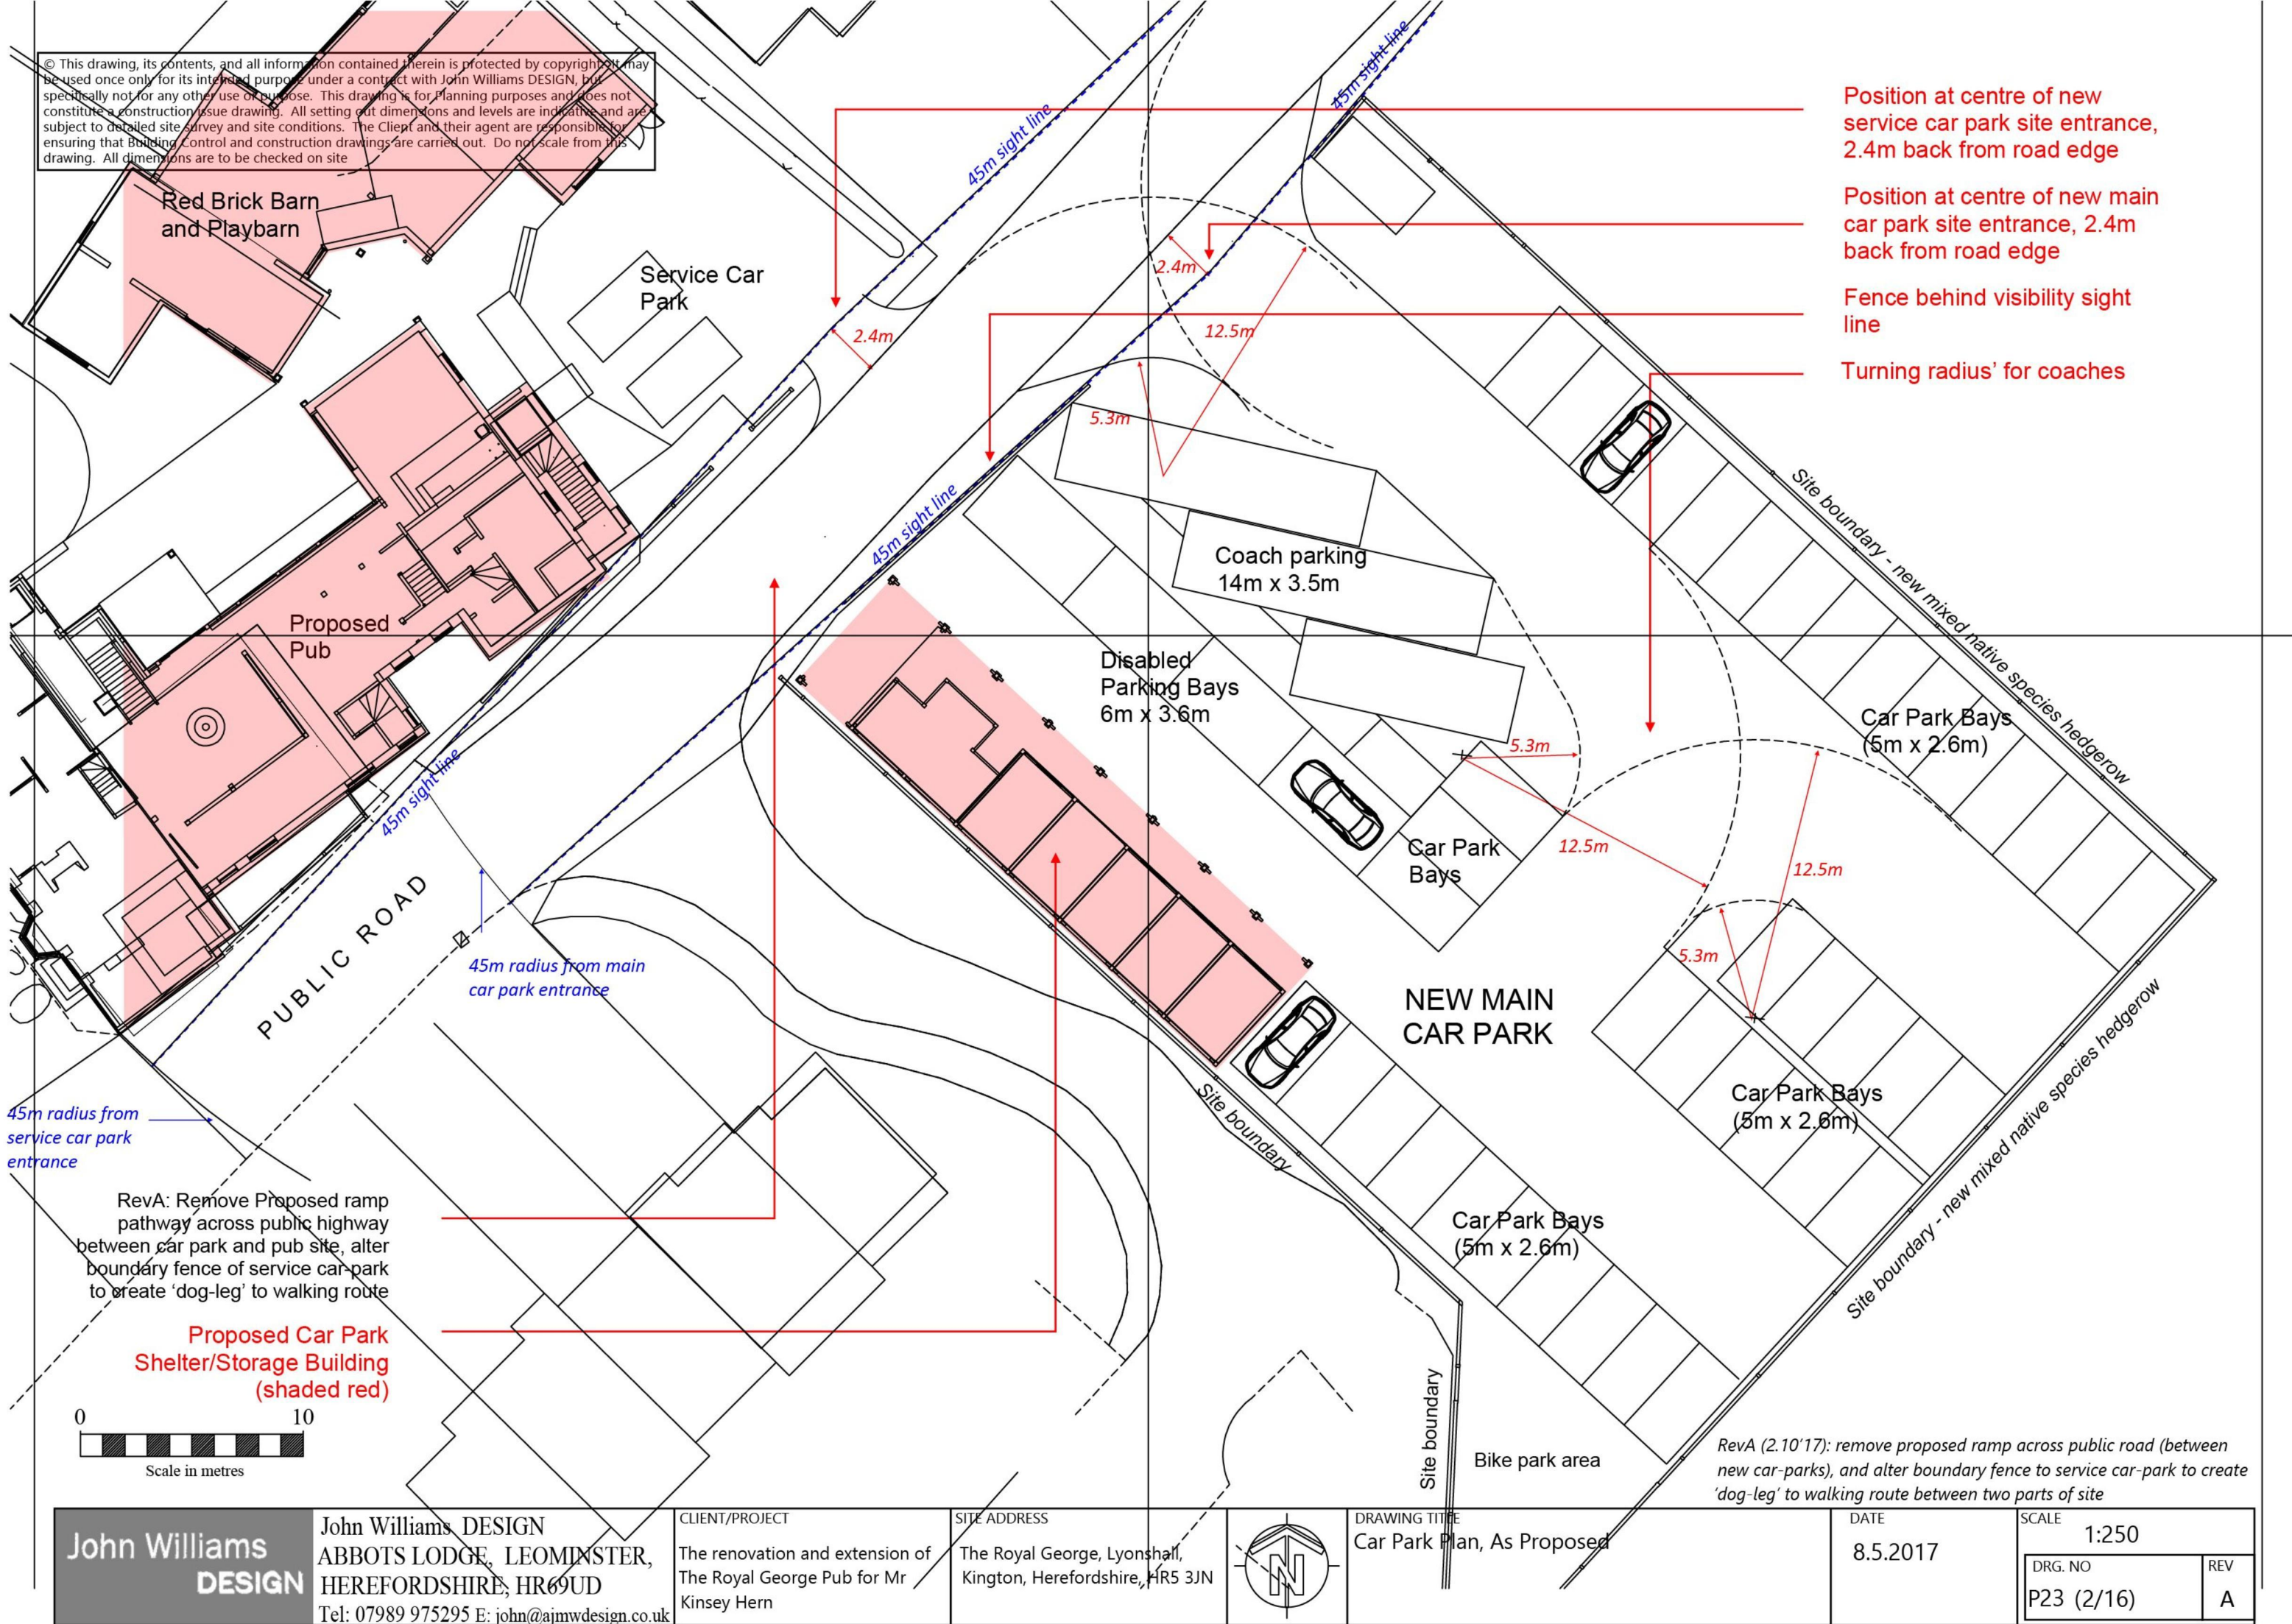

John Williams
DESIGN

John Williams DESIGN
ABBOTS LODGE, LEOMINSTER,
HEREFORDSHIRE, HR69UD
Tel: 07989 975295 E: john@ajmwdesign.co.uk

CLIENT/PROJECT
The renovation and extension of
The Royal George Pub for Mr
Kinsey Hern

SITE ADDRESS
The Royal George, Lyonshall,
Kington, Herefordshire, HR5 3JN



DRAWING TITLE
Car Park Plan, As Proposed

DATE
8.5.2017

SCALE
1:250

DRG. NO
P23 (2/16)

REV
A