
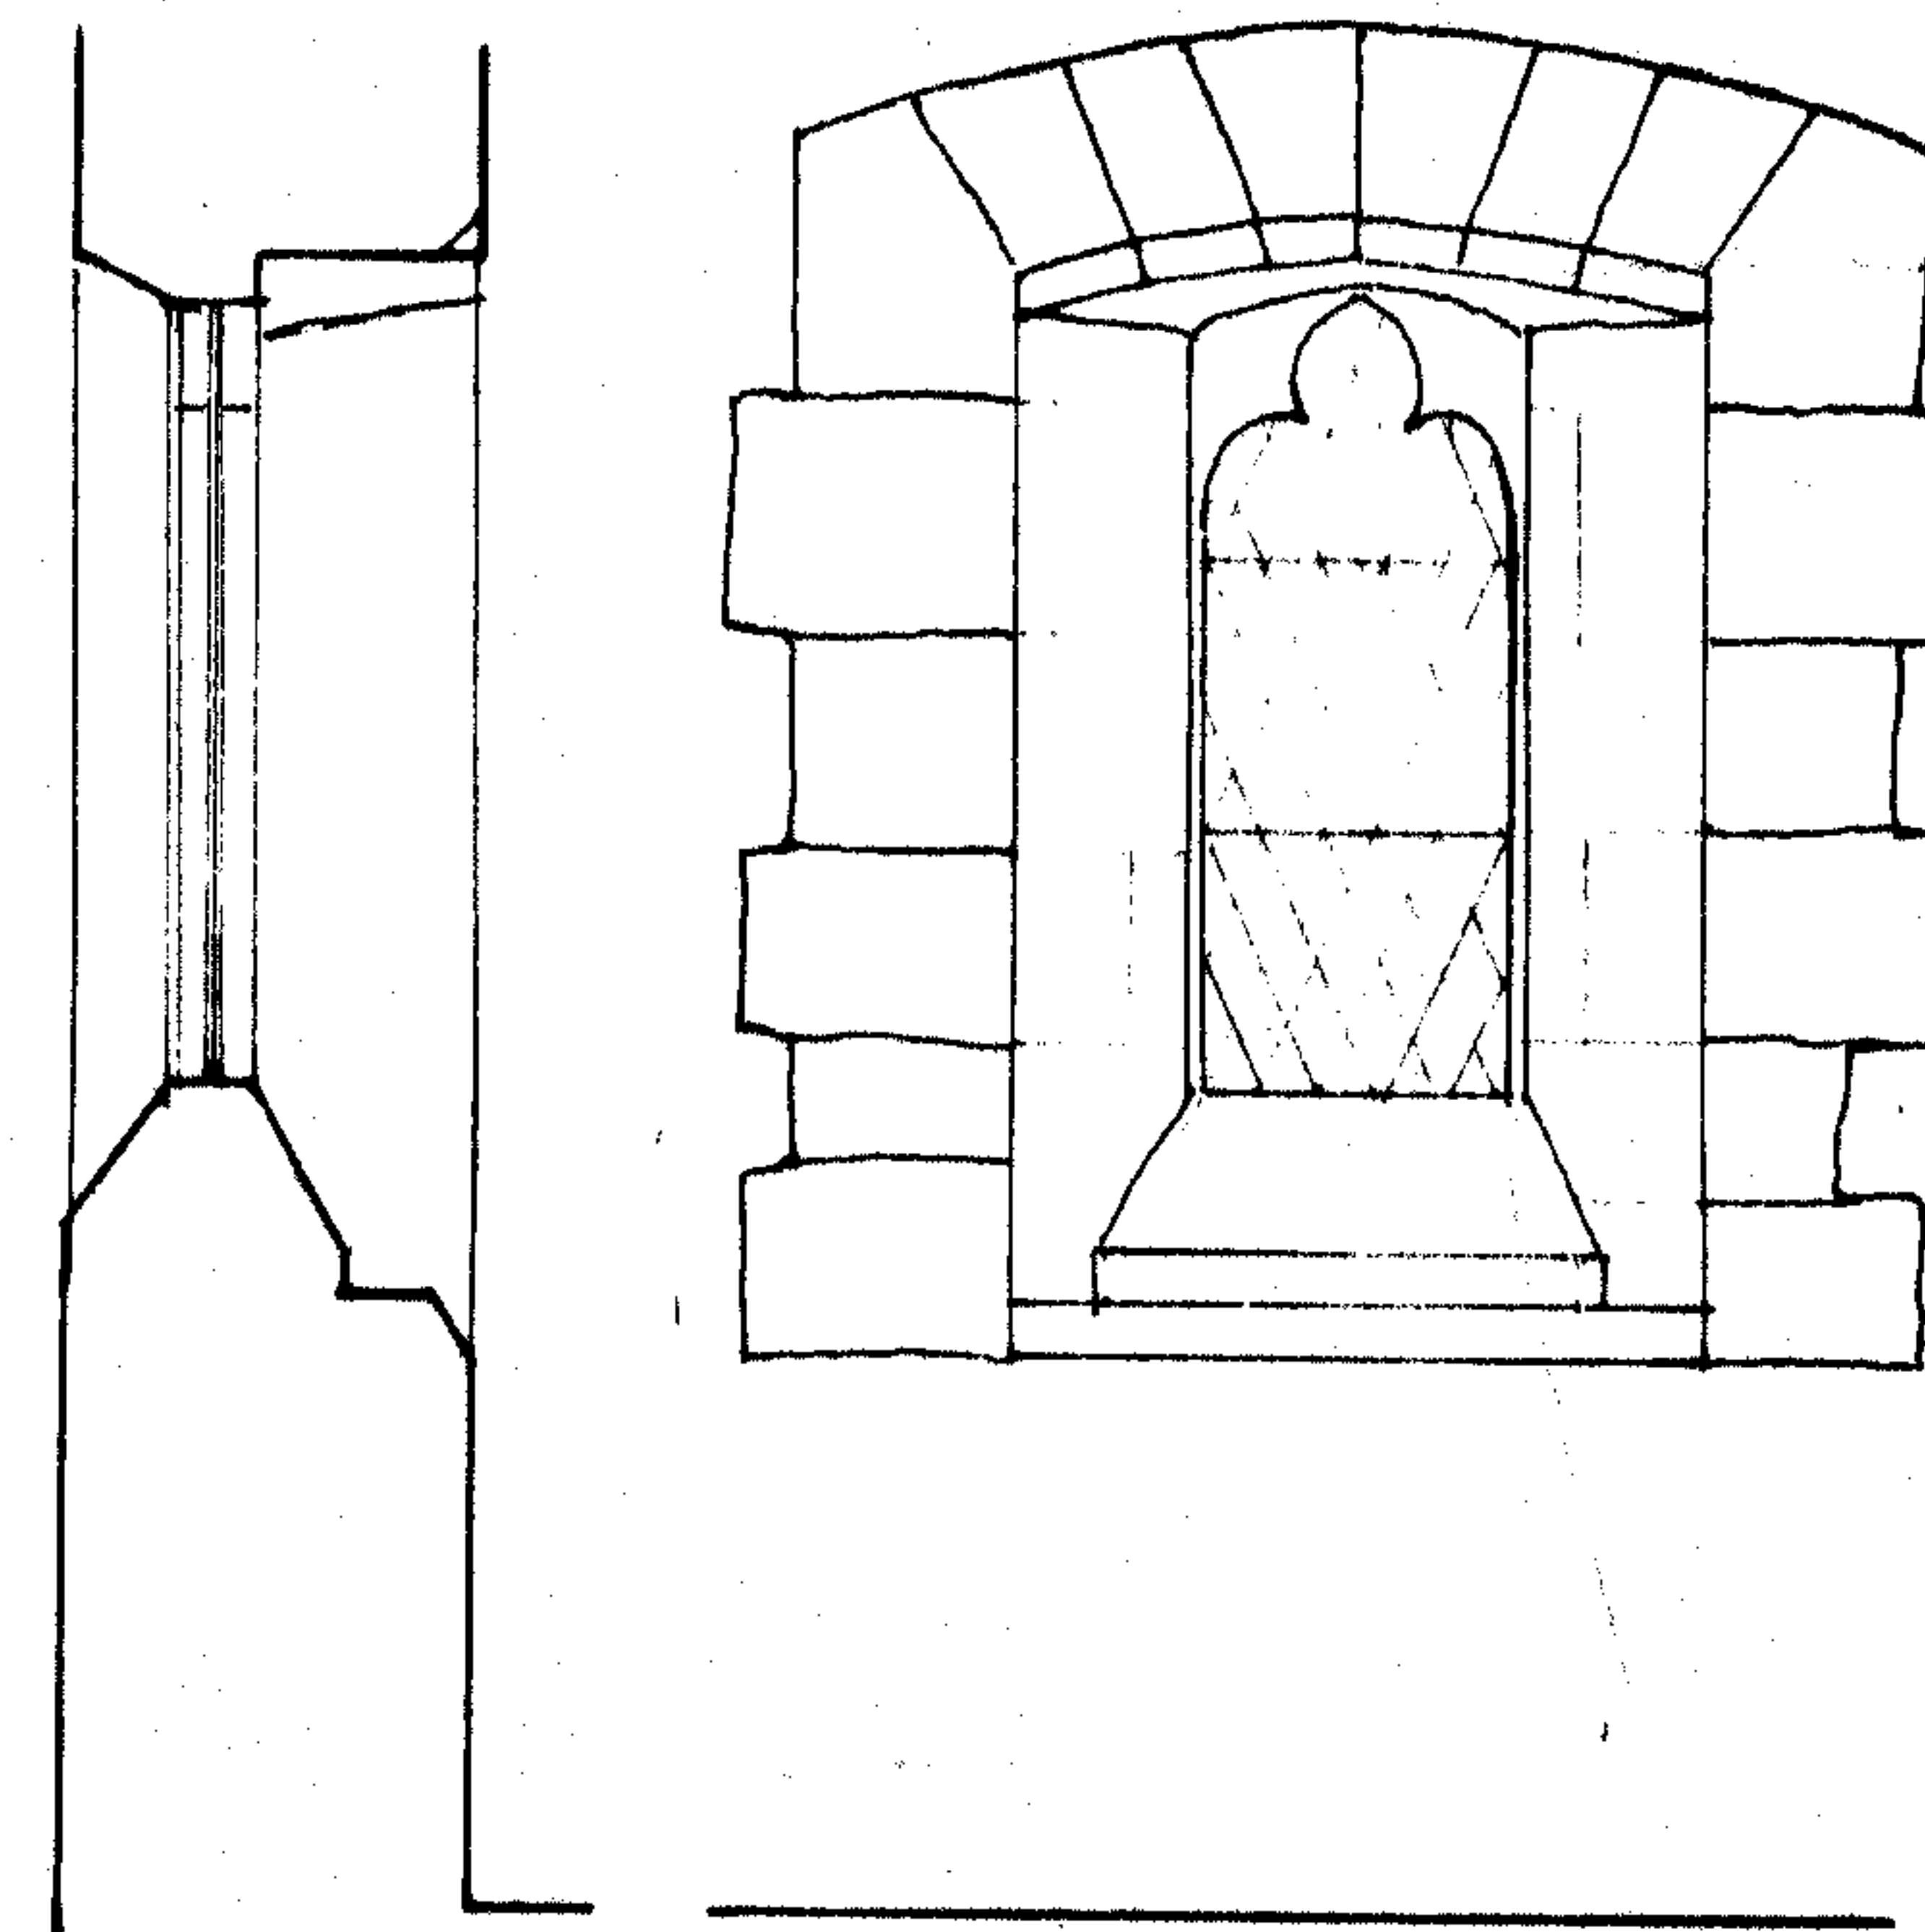
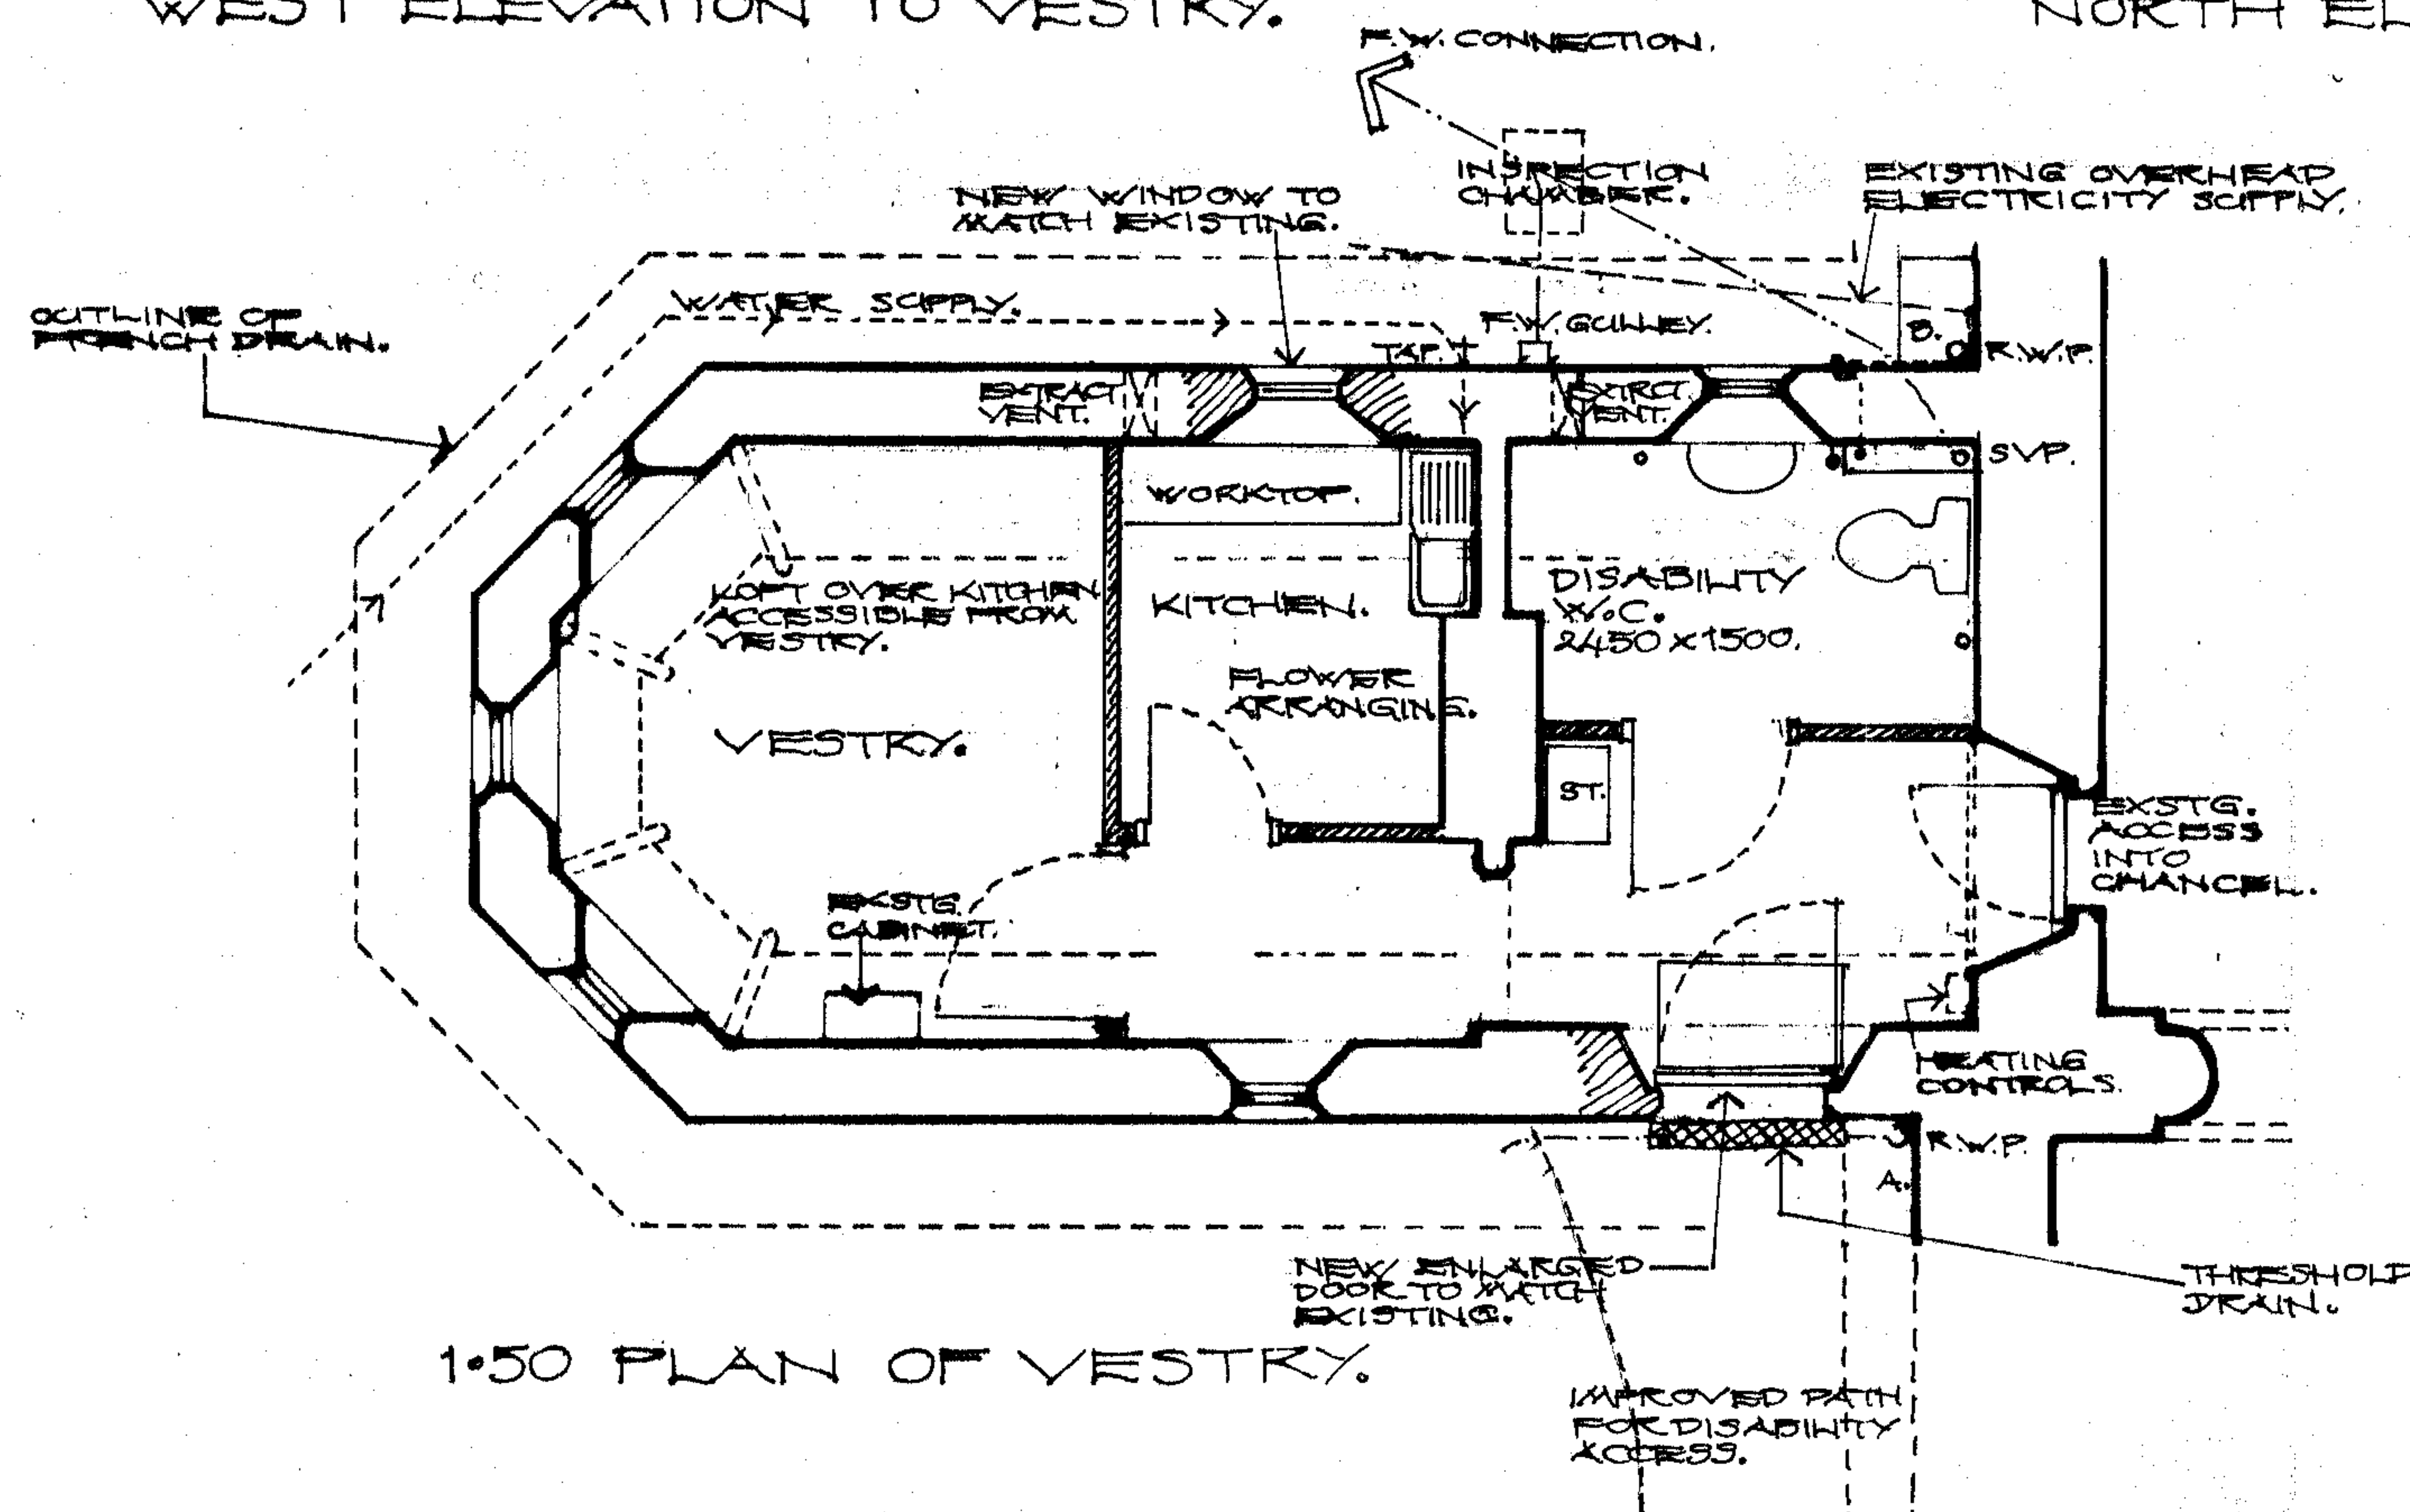
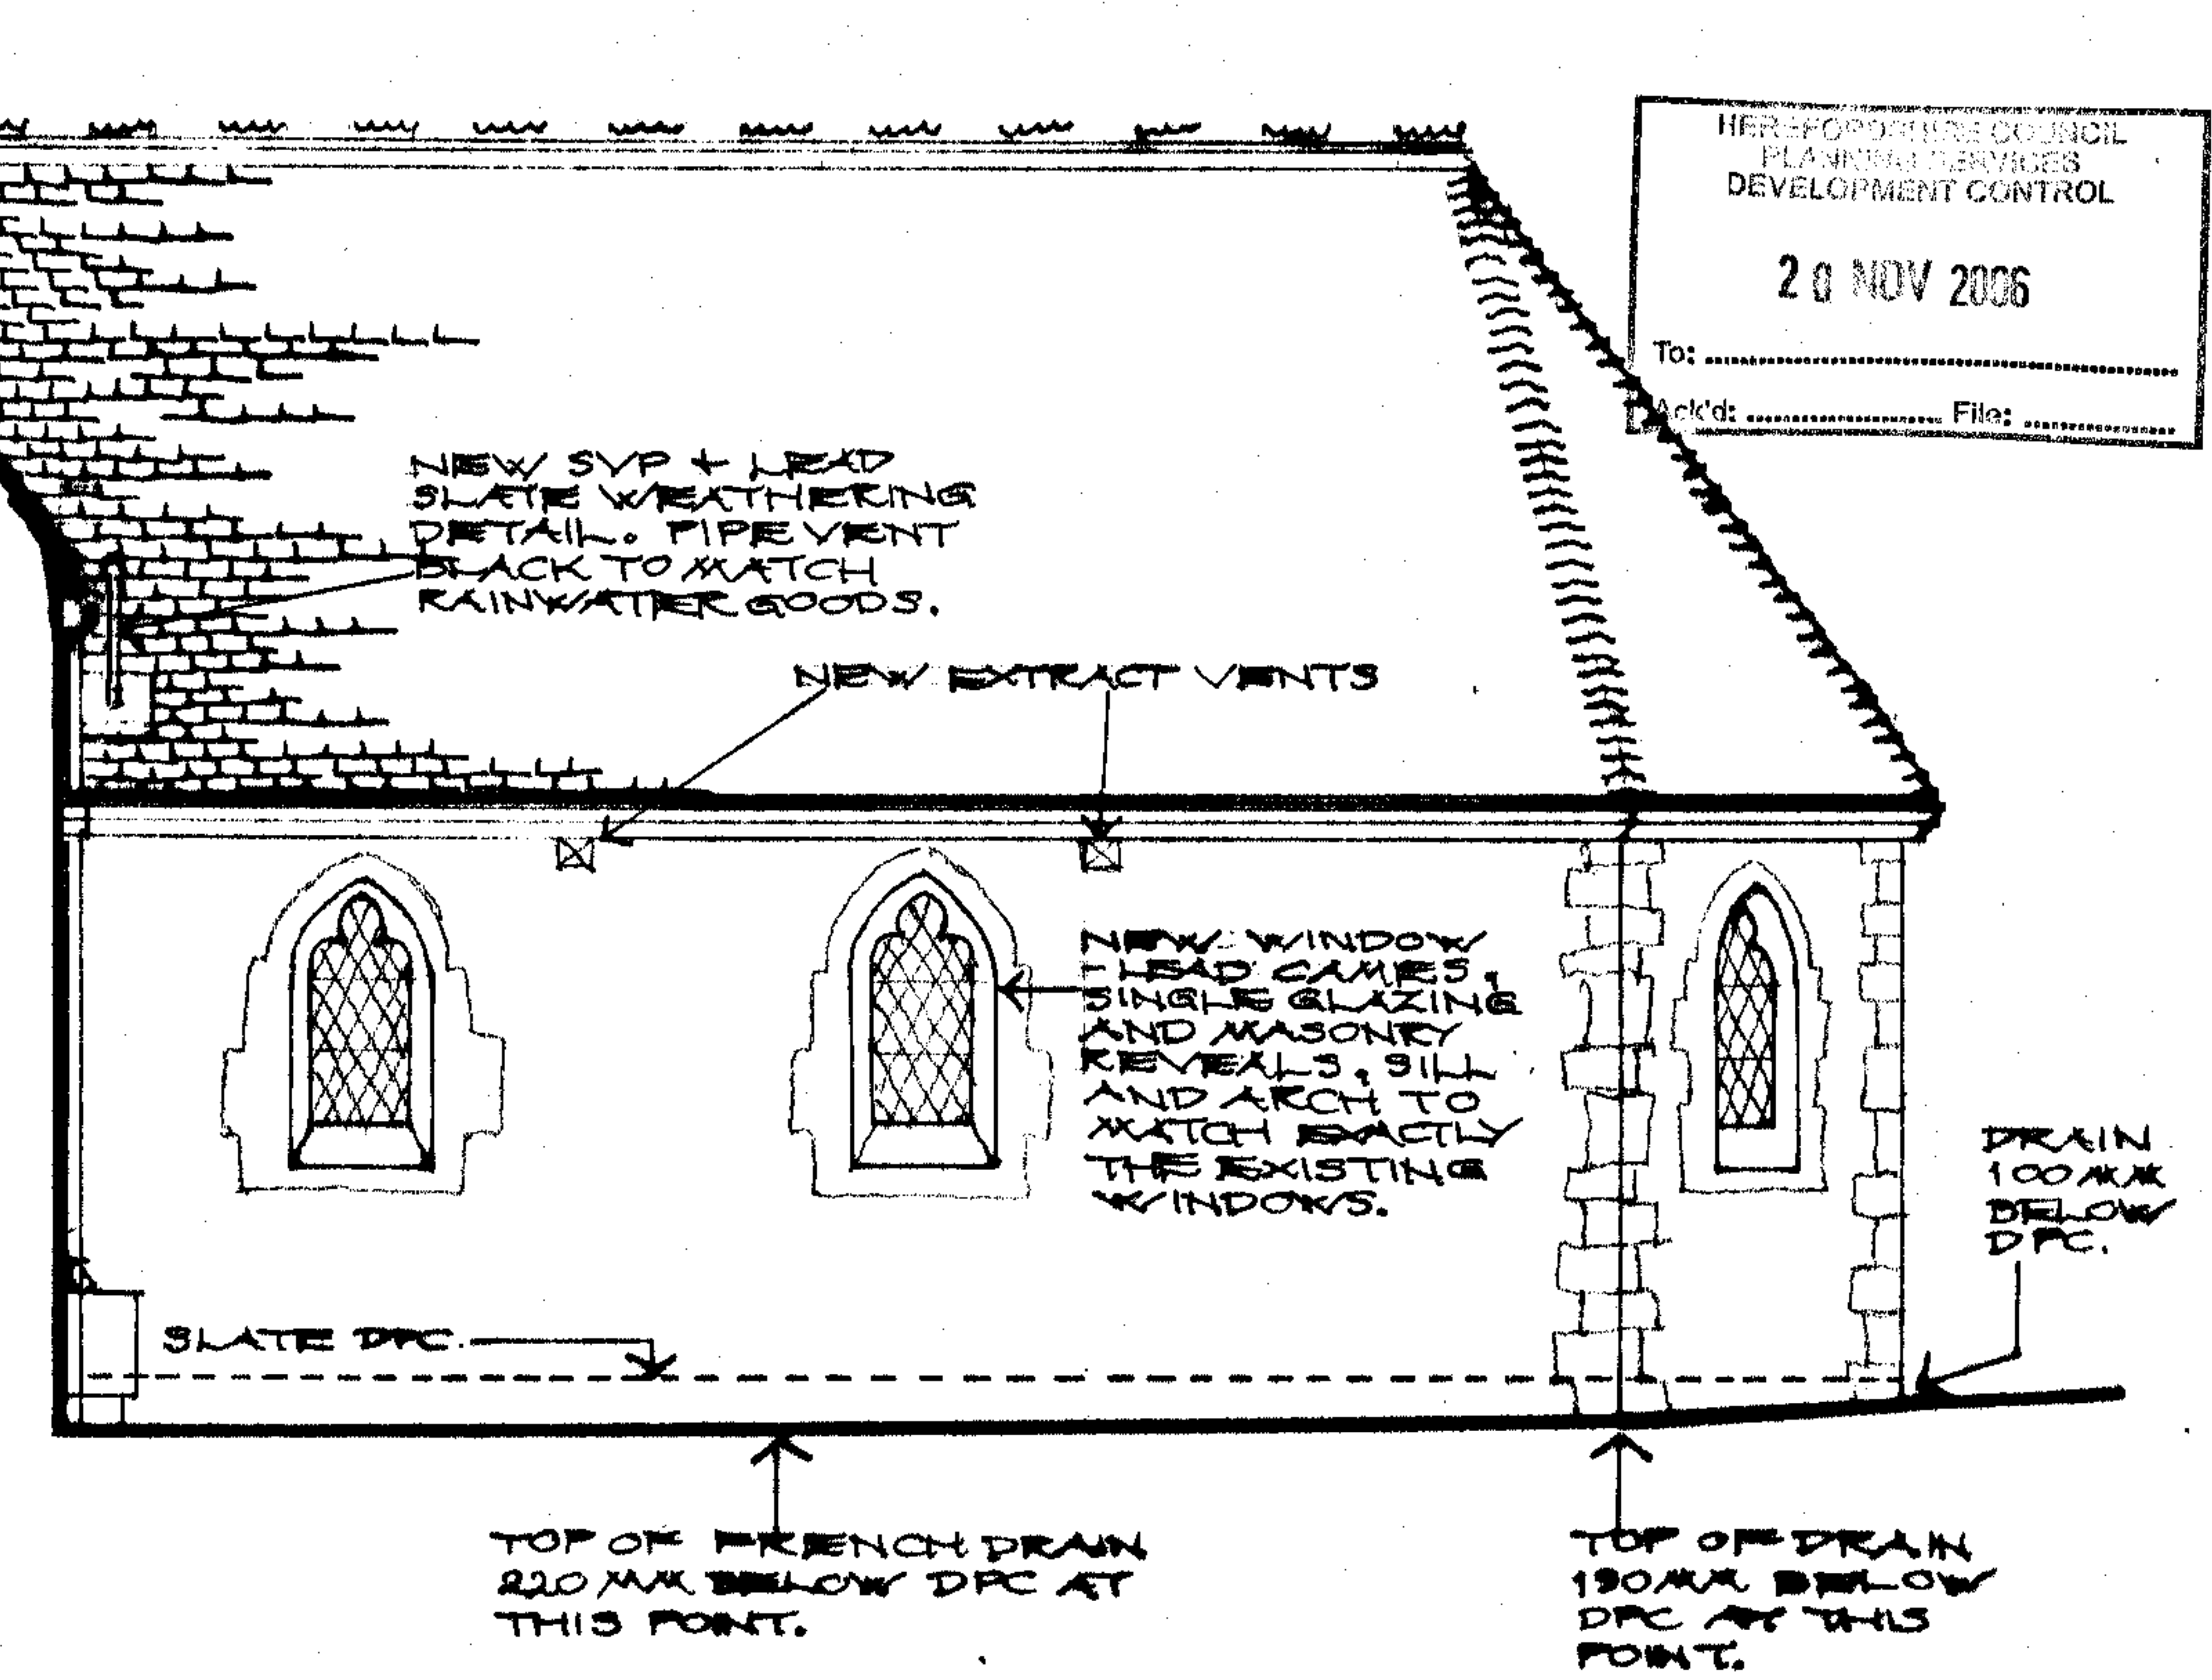
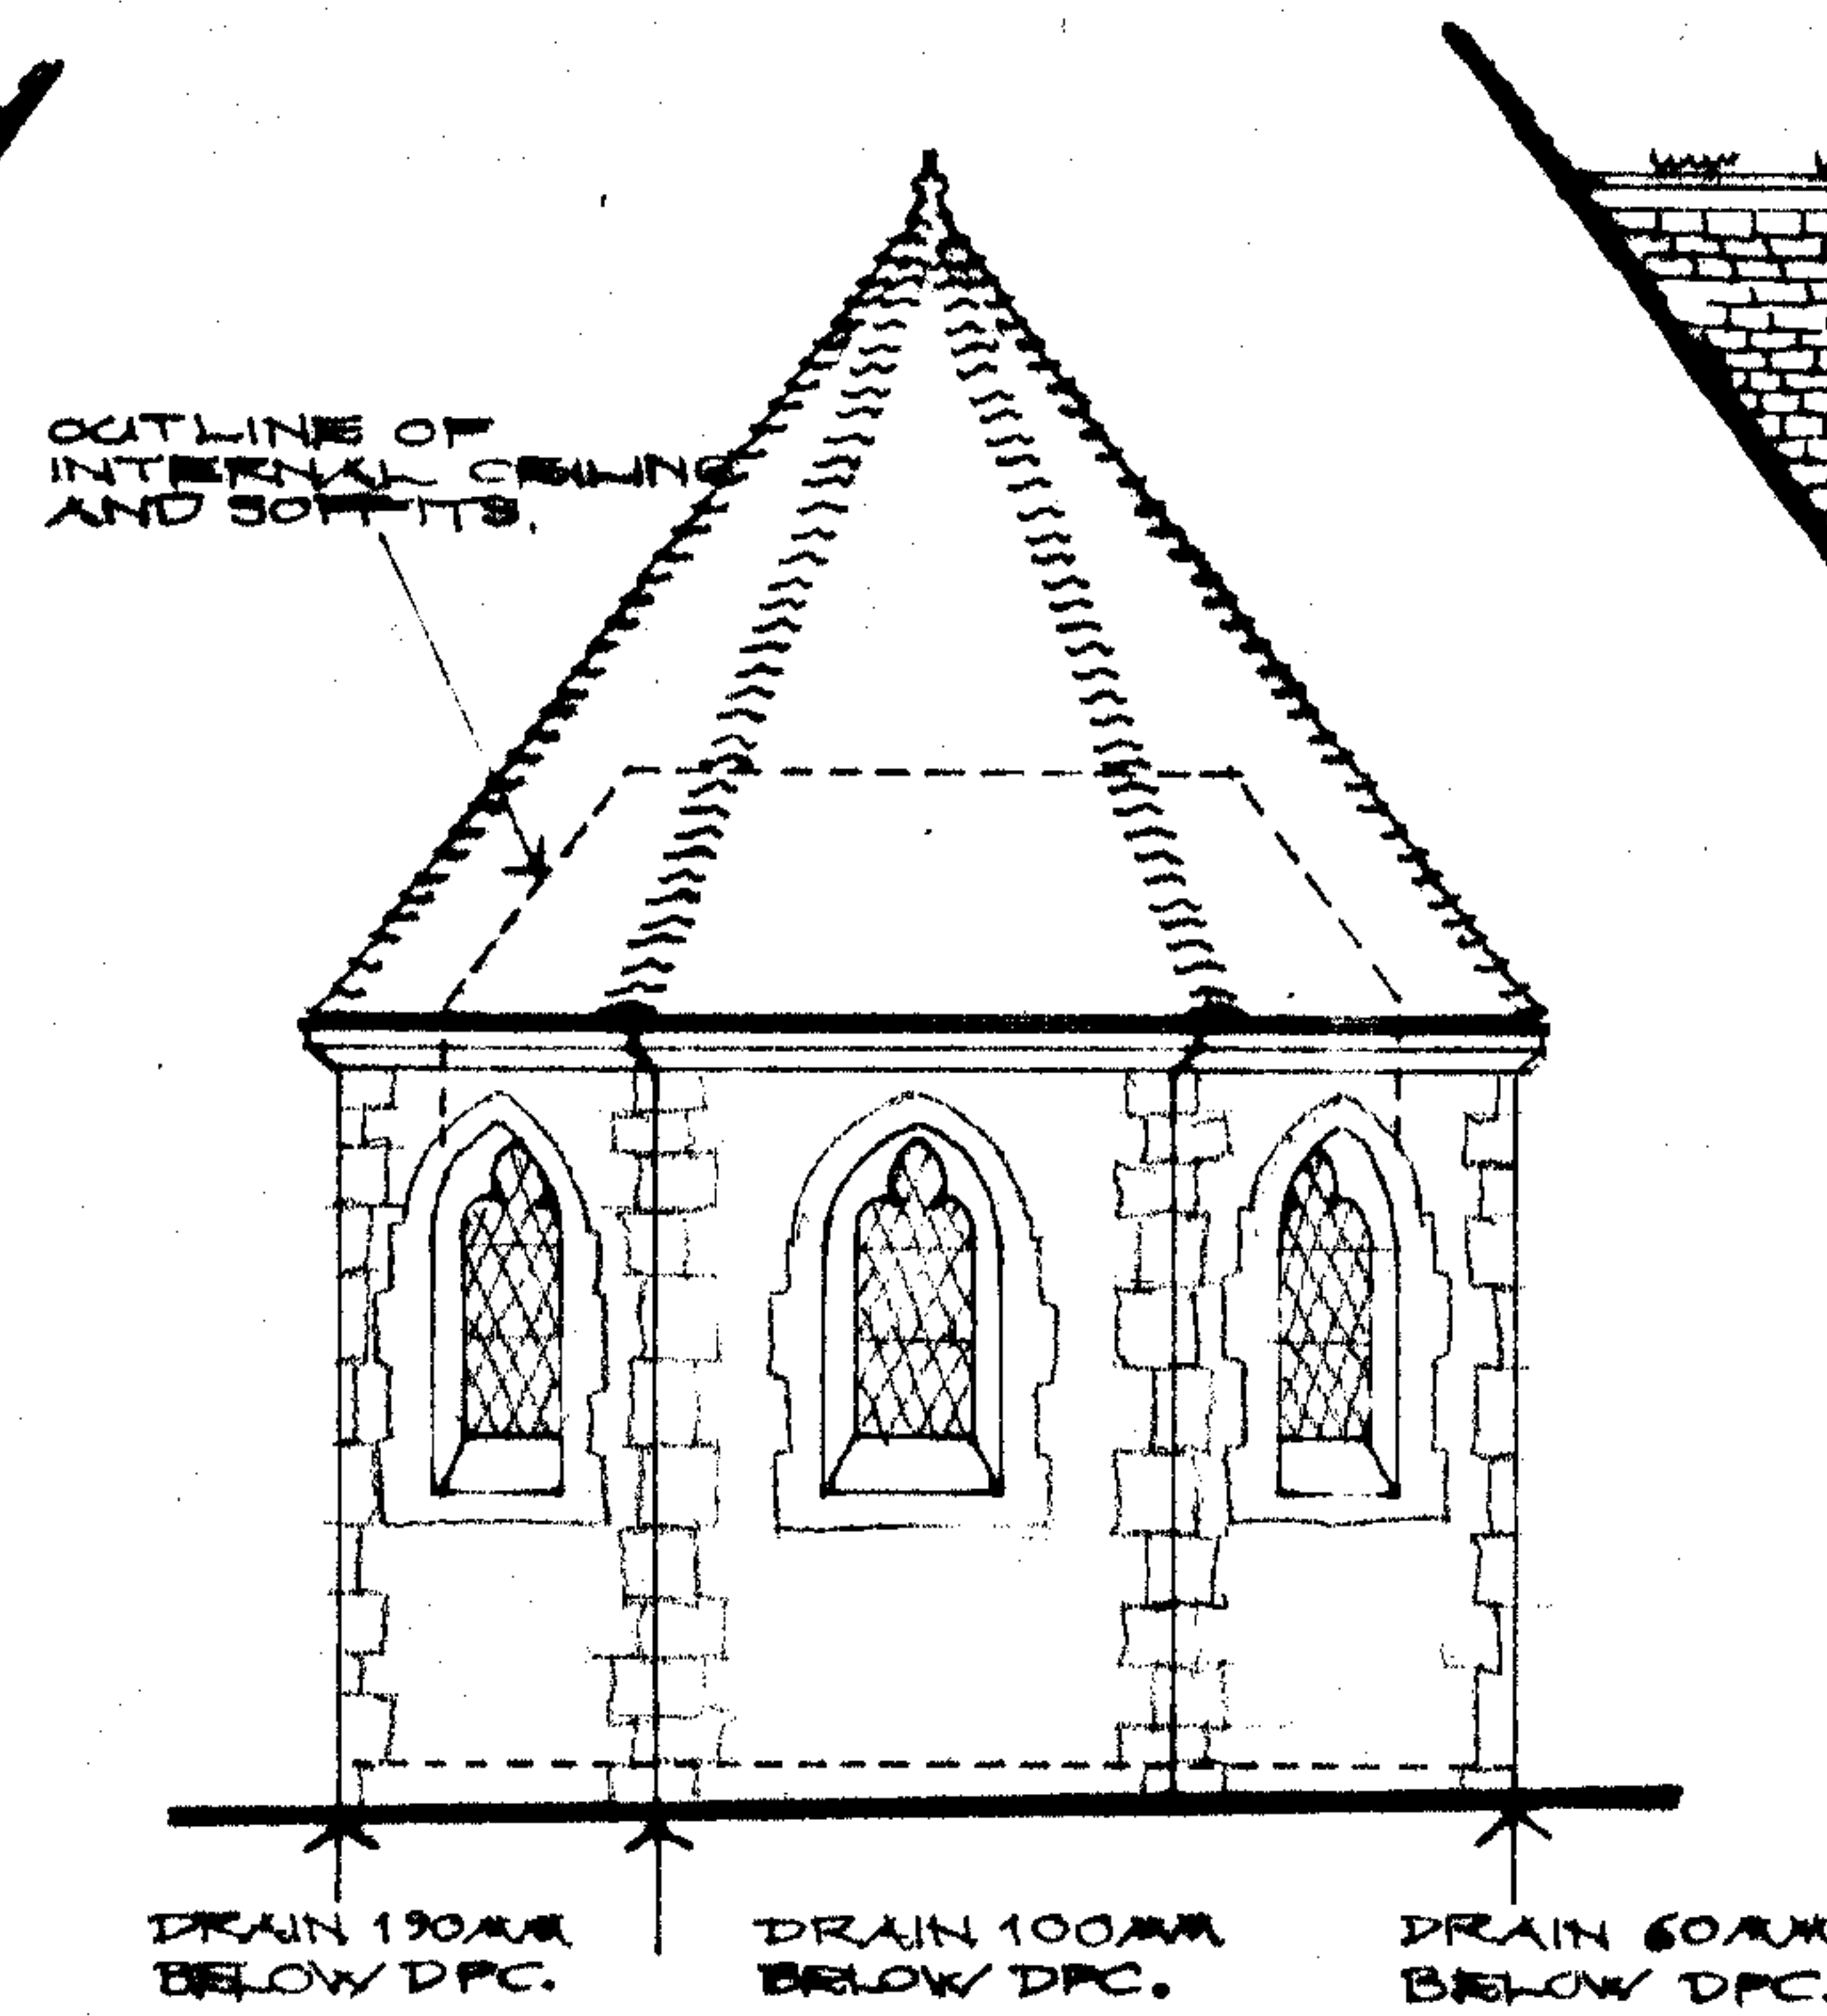


NE06/3778/L

HEREFORDSHIRE COUNCIL
PLANNING SERVICES
DEVELOPMENT CONTROL
20 NOV 2006
To:
By: File:

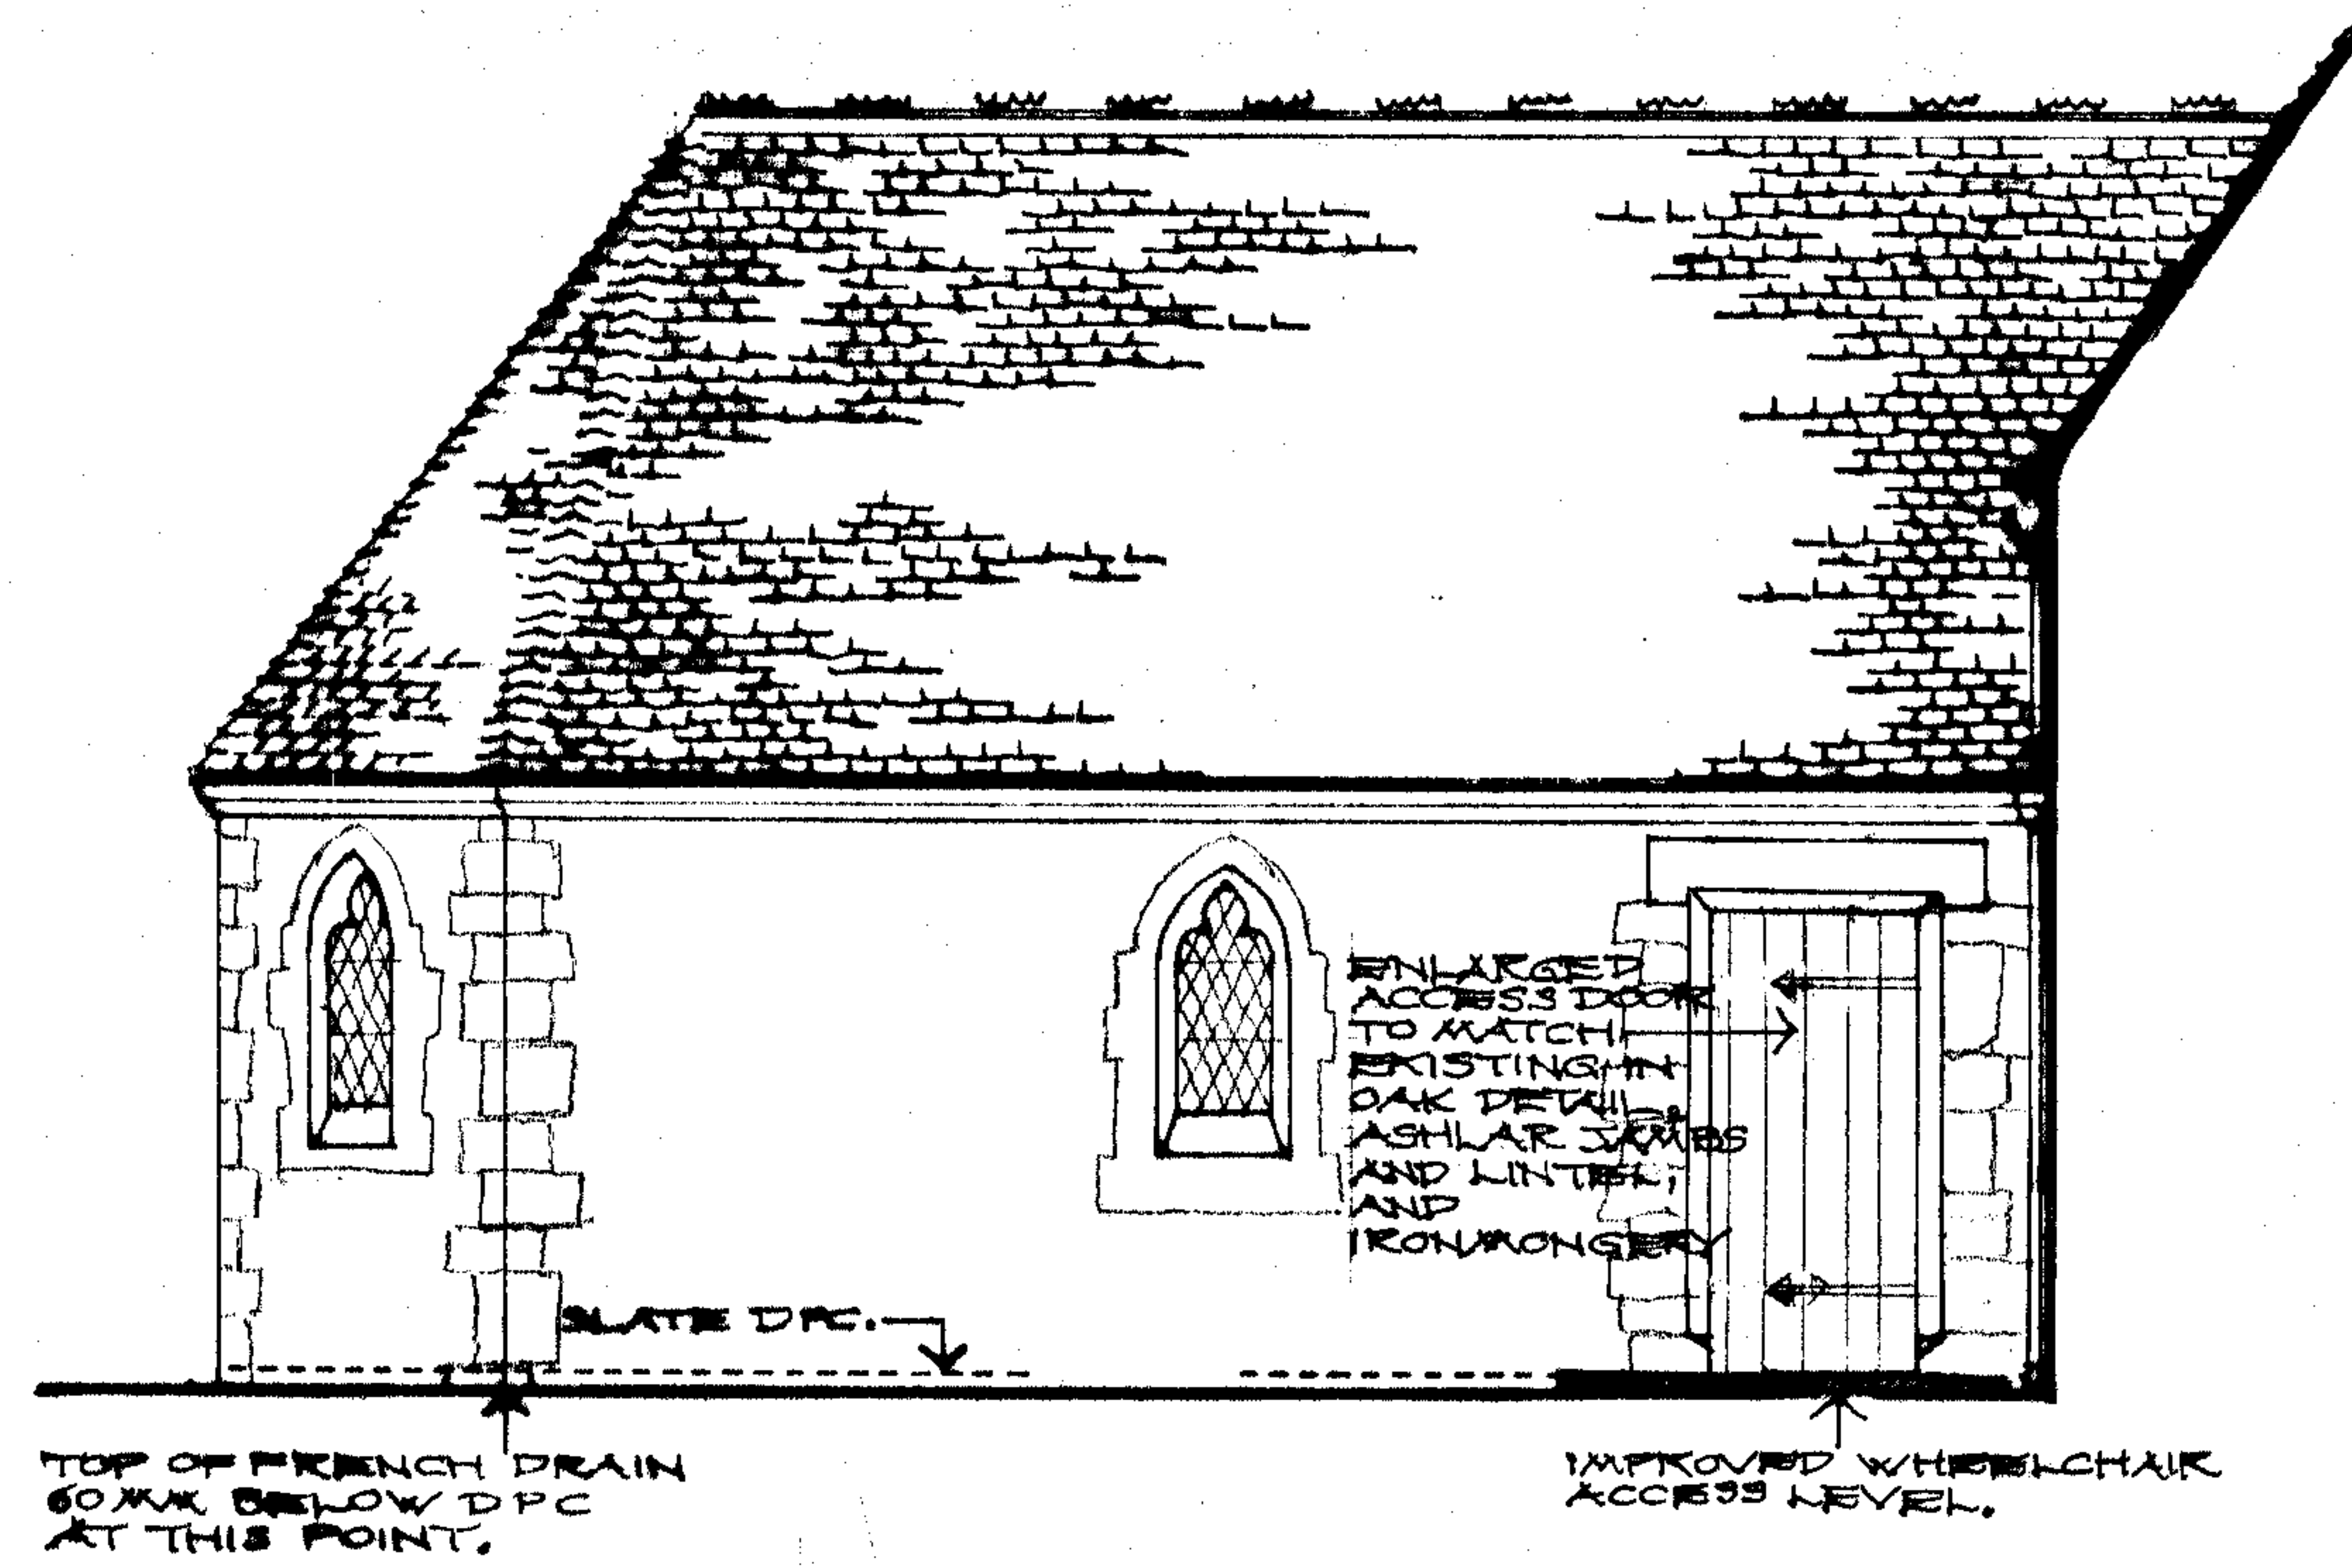

11 CASTLE STREET
HEREFORD NR1 2NL
TELEPHONE 01482 362200
FAX 01482 362272
E-MAIL arch@hookmason.co.uk

PUTLEY CHURCH.
PUTLEY. LEDBURY.
PUTLEY P.C.C.
PROPOSED PLAN
AND ELEVATIONS.

SCALE	DATE	DRAWING NO.
1:50	17/03/06	4318-2.3

REVISIONS