


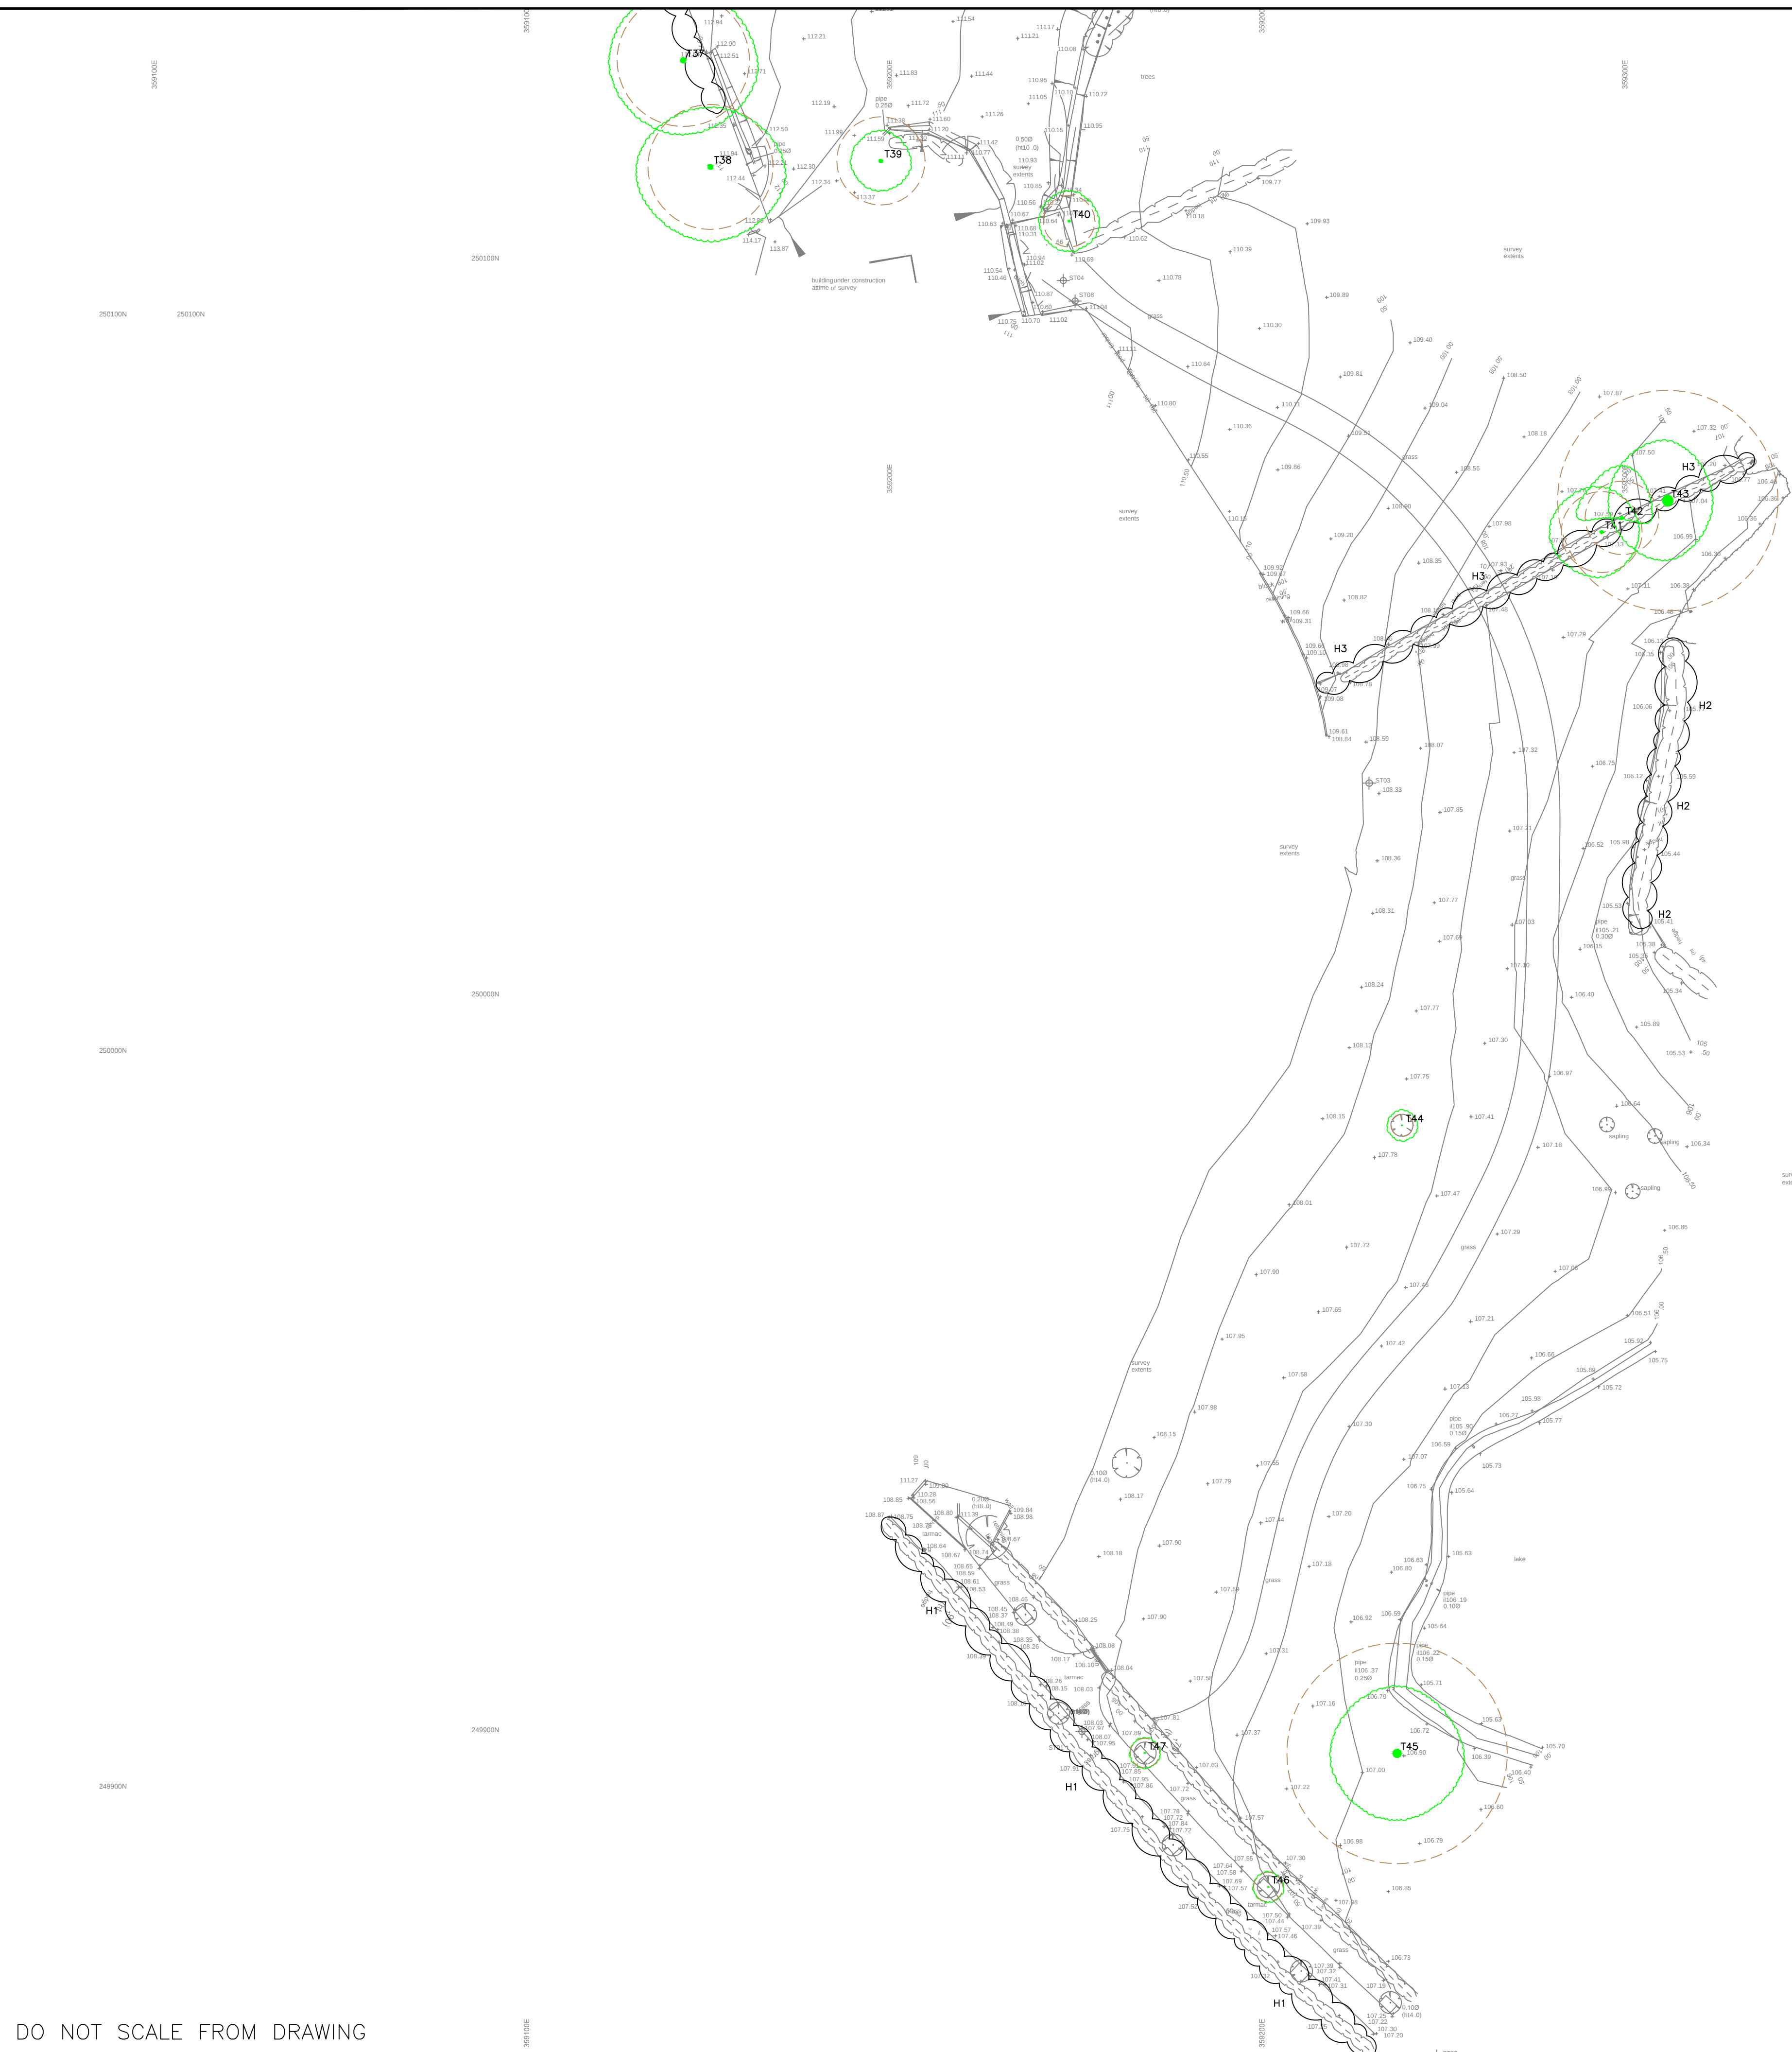


KEY

- Tree Crown Spread
- Root Protection Area (RPA)
- Tree Stem
- T1 Tree No.

Indicative

The surveyed trees are illustrated on this Constraints Plan which is prepared in accordance with British Standard BS5837: 2012 'Trees in Relation to Design, Demolition and Construction - Recommendations'

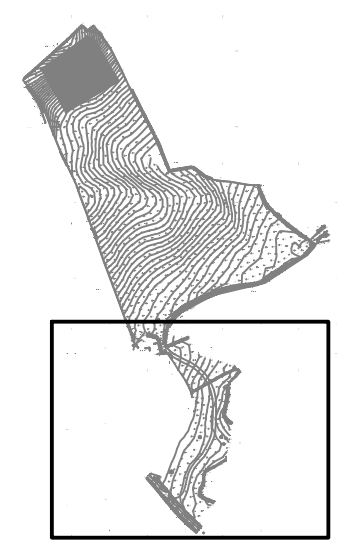

REV.	DESCRIPTION	DWN	CHK'D	DATE		
CLIENT						
PROJECT						
SHEEPCOTTS COURT, ULLINGSWICK						
TITLE						
Tree Survey Plan 2of2						
DWN	DATE	CHK'D	DATE	APP'D	DATE	SCALE
RCK	9/7/2018	DS	9/7/2018			1:500
Dave Smith Tree Care and Woodland Management 7 Primrose Close, Hereford. Tel 01432 266937						
Drawing Number						A1
###						REV.
THIS DRAWING IS CONFIDENTIAL AND MUST NOT BE REPRODUCED						

DO NOT SCALE FROM DRAWING

The original of this drawing was produced in colour – a monochrome copy should not be relied upon.

