
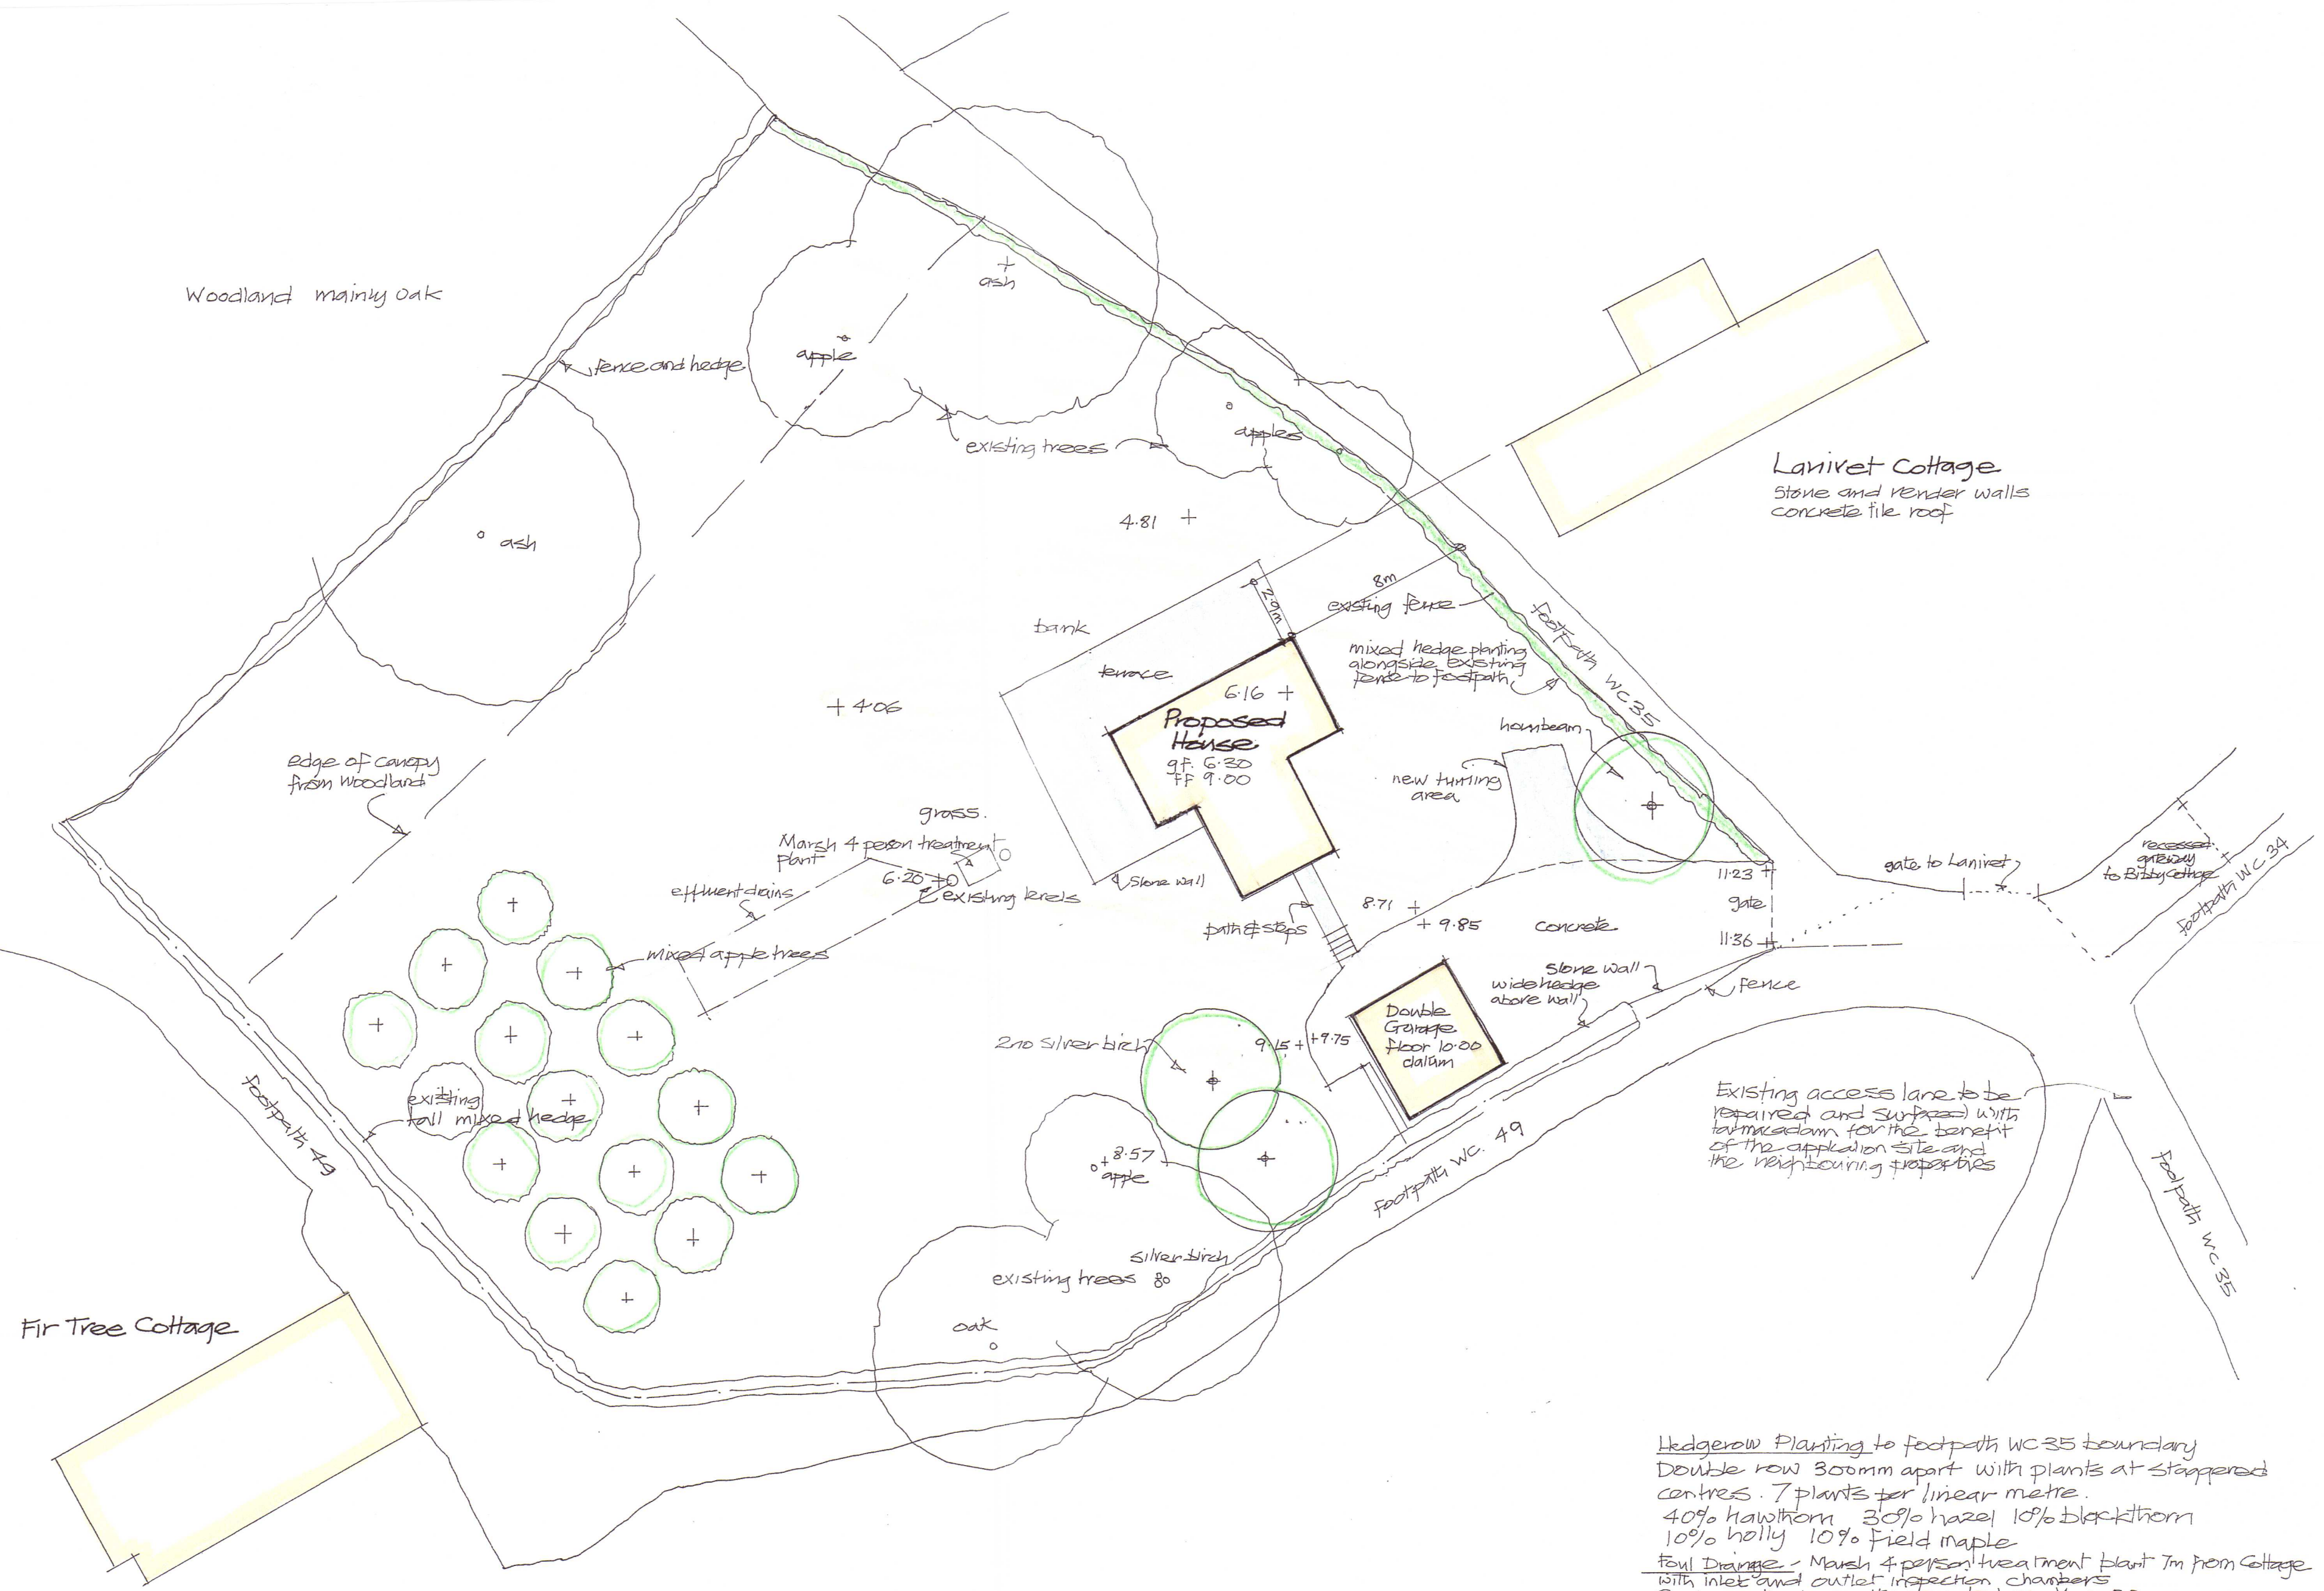


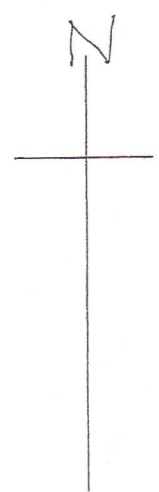


1:200 Site Plan as Proposed

HEREFORDSHIRE COUNCIL
PLANNING SERVICES
DEVELOPMENT CONTROL
19 AUG 2022
To:
Ack'd:
File:

Hedgerow Planting to footpath WC 35 boundary
Double row 300mm apart with plants at staggered centres. 7 plants per linear metre.
40% hawthorn 30% hazel 10% blackthorn
10% holly 10% field maple

Foul Drainage - Marsh 4 person treatment plant 7m from Cottage with inlet and outlet inspection chambers
Sewage test results rounded up $V_p = 22$
Effluent drainage 750mm wide trenches $AT = 4 \times 22 \times 0.2$
 $AT = 17.6 m^2$ trench length 24m

Ecology - Prior to occupation of the Cottage fix on the site 3x0 schwegler equal bat and bird boxes

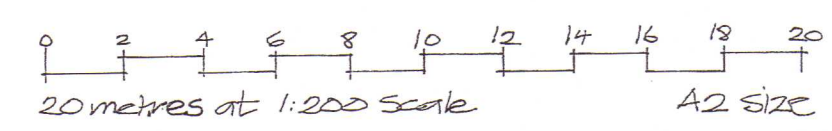

Site adjacent to Lanivet Cottage Great Doward HR9 6DZ

1476-2