




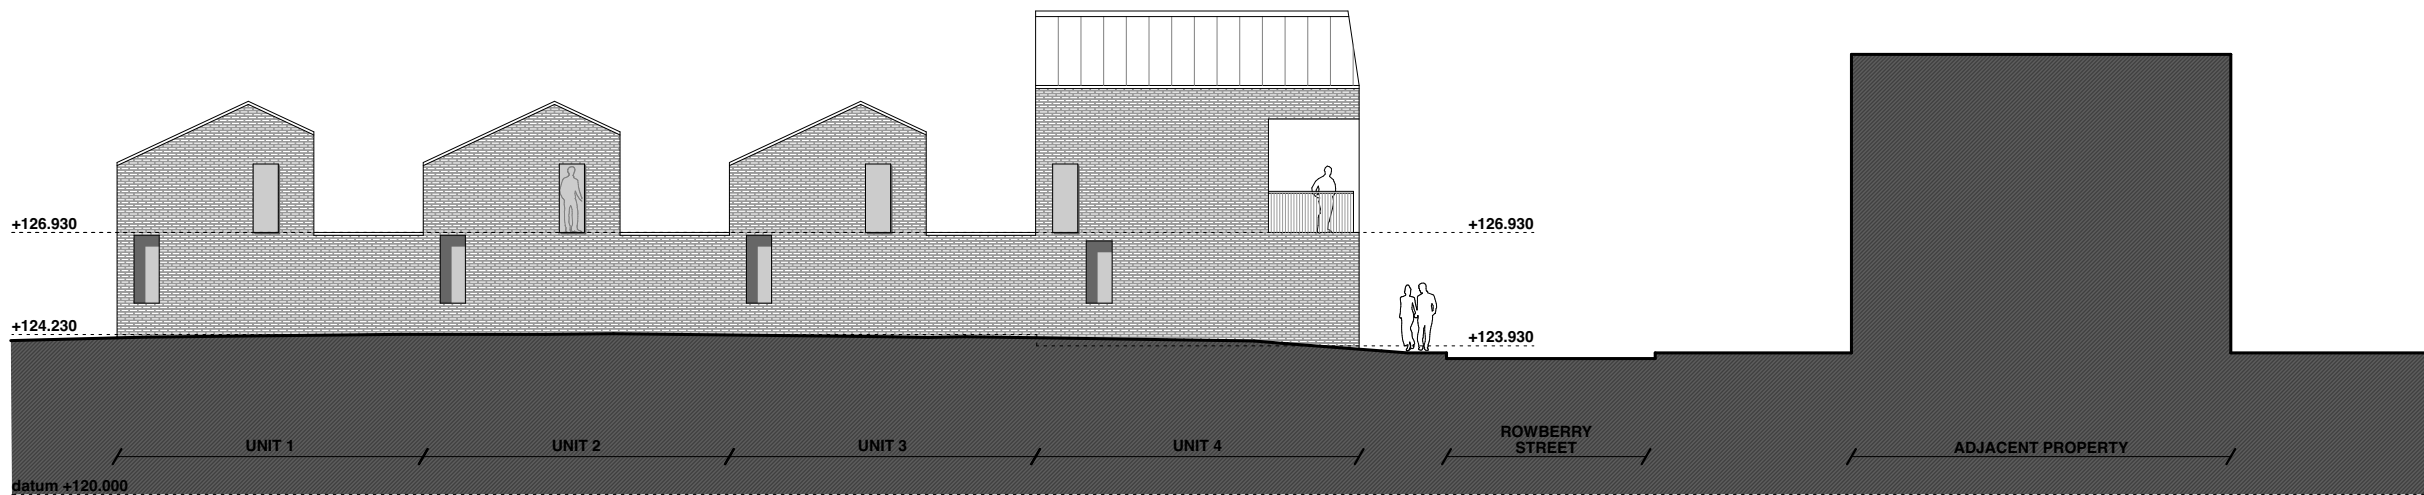


SCHALLENGE WALK ELEVATION (ONE)

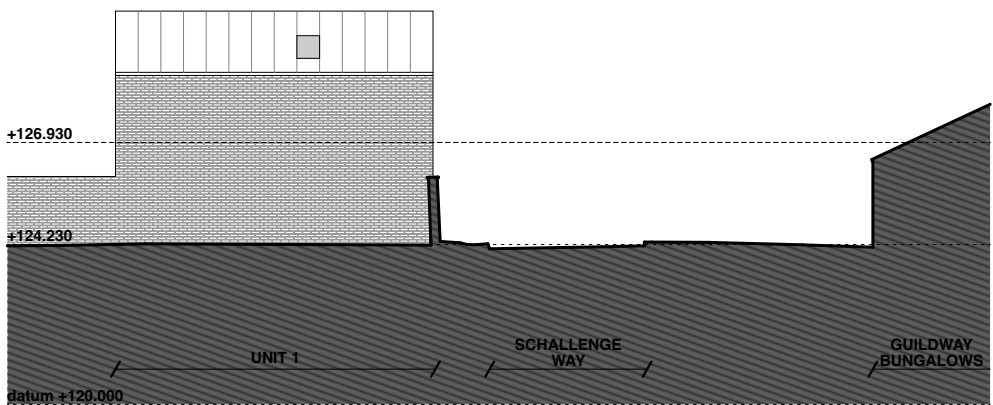


ELEVATION FOUR

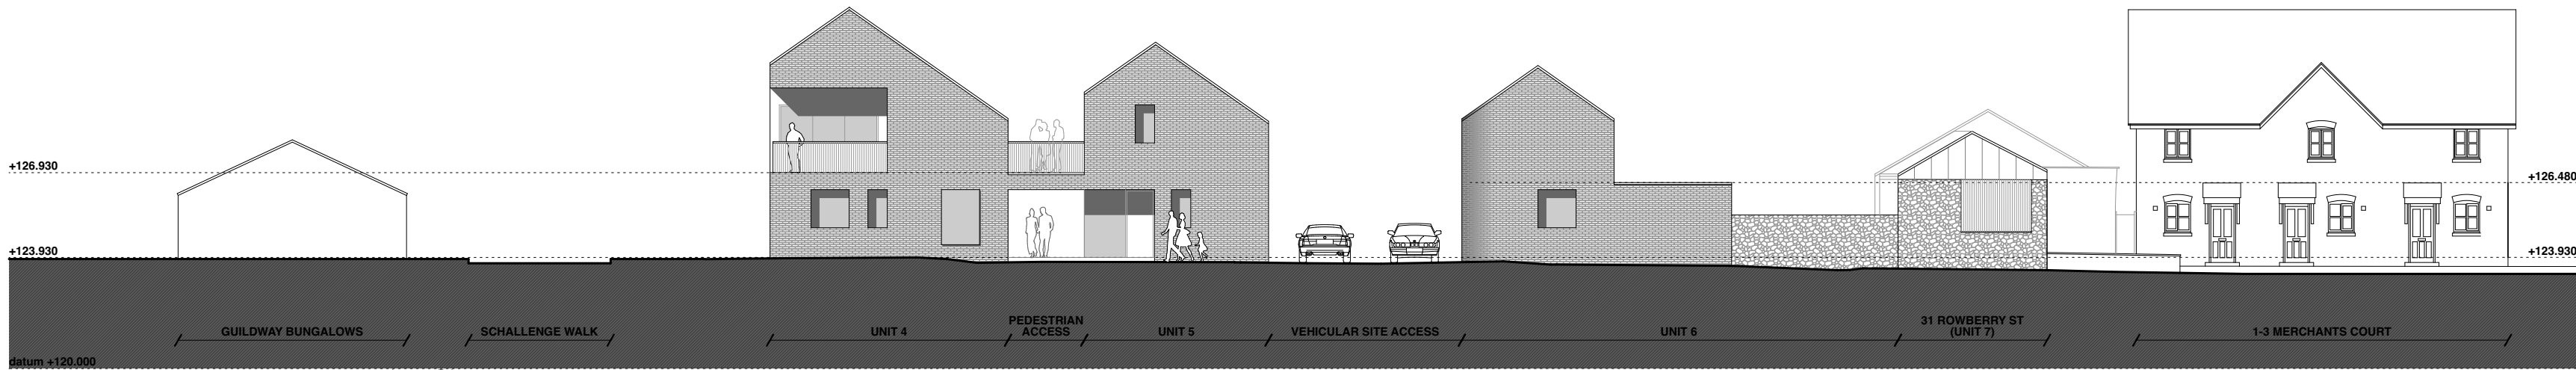


ROWBERRY STREET ELEVATION (TWO)

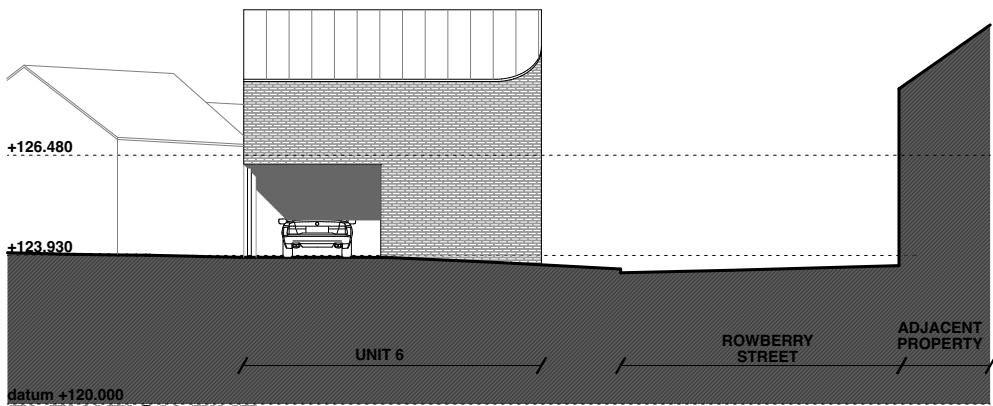


ELEVATION FIVE

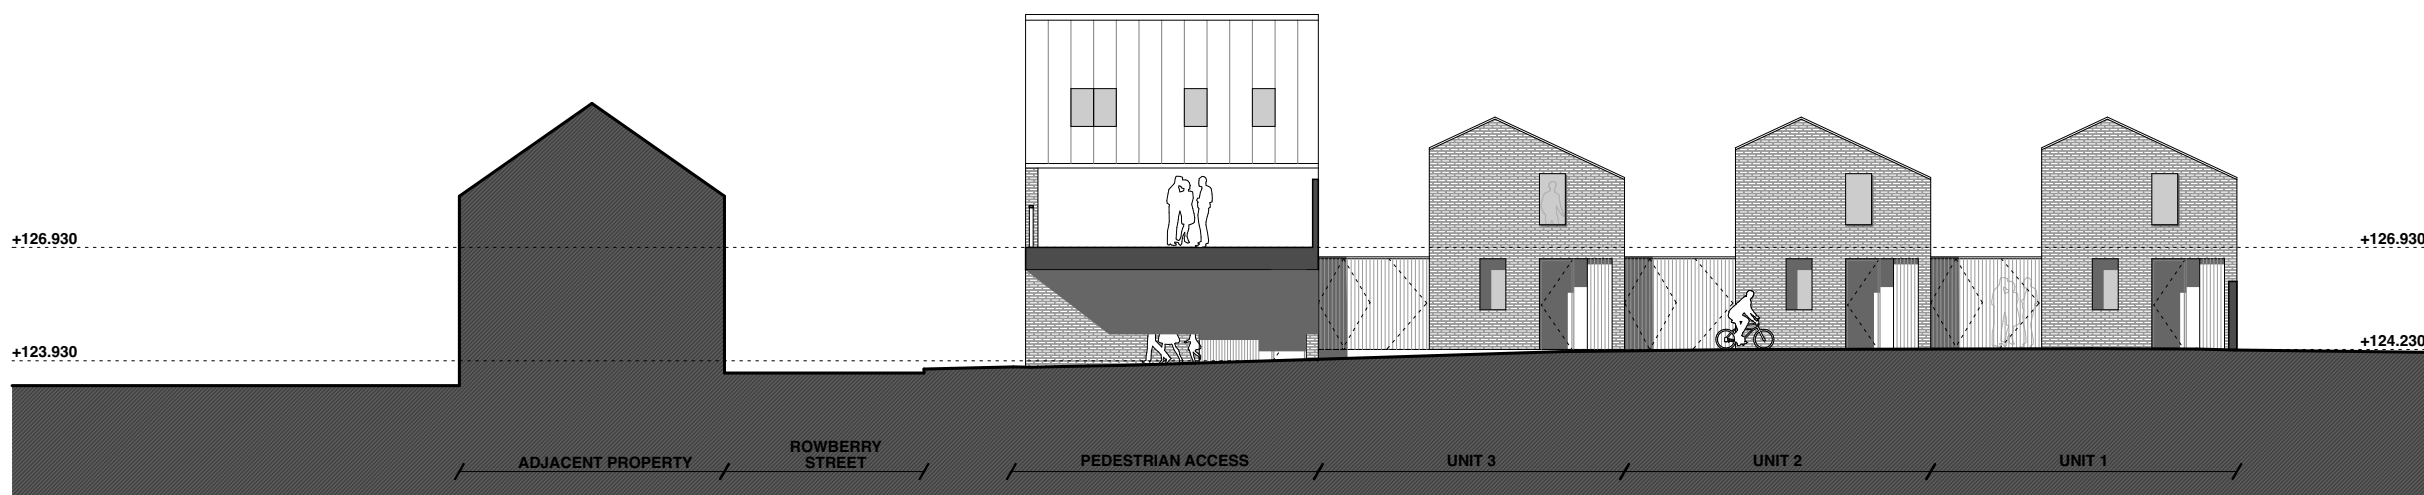


COURTYARD ELEVATION (THREE)

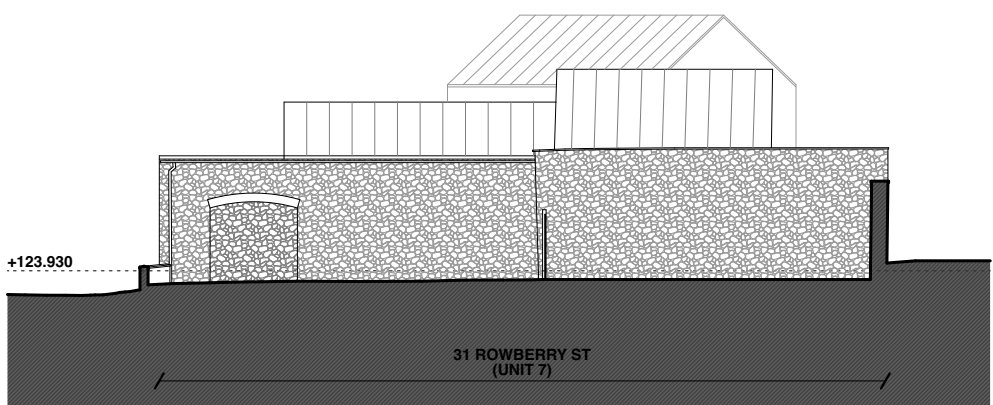


ELEVATION SIX

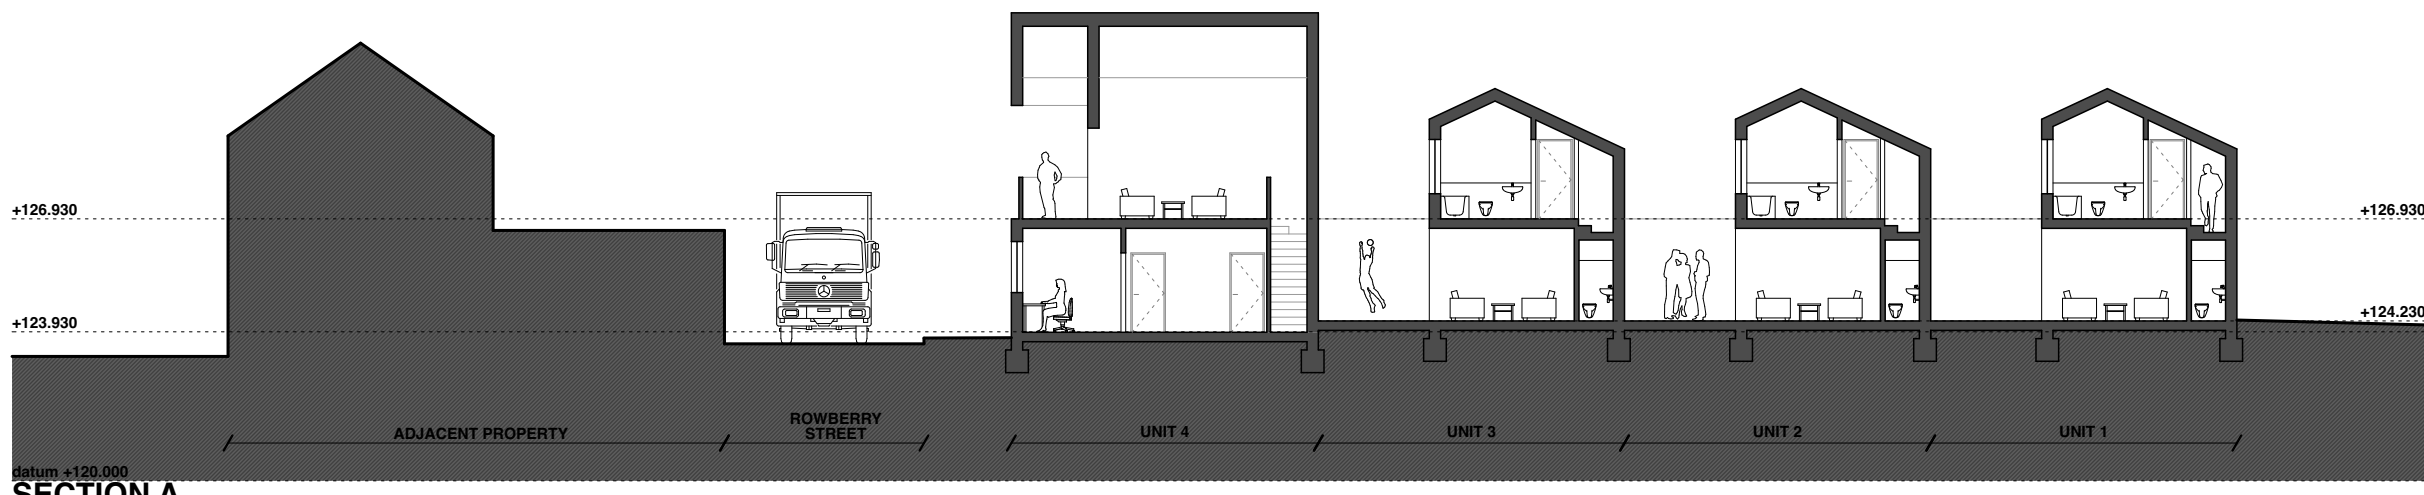

SECTION A

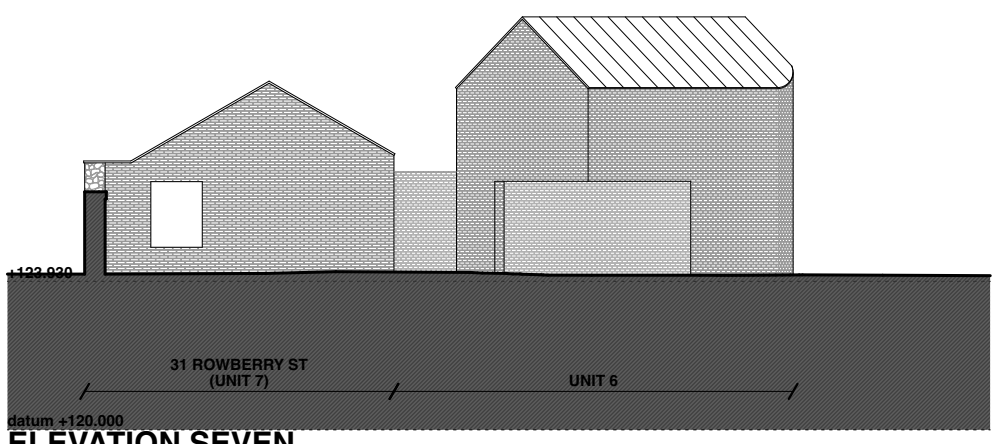

ELEVATION SEVEN

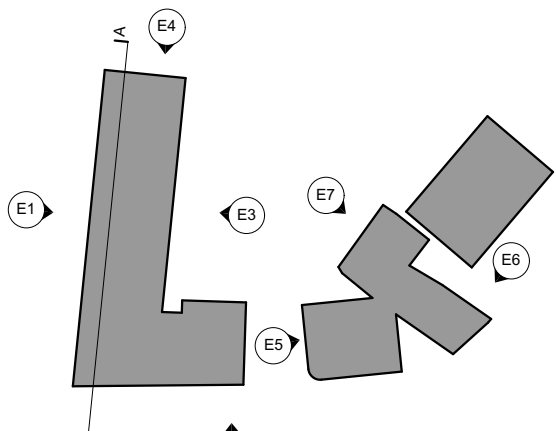

KEY PLAN (NTS)