


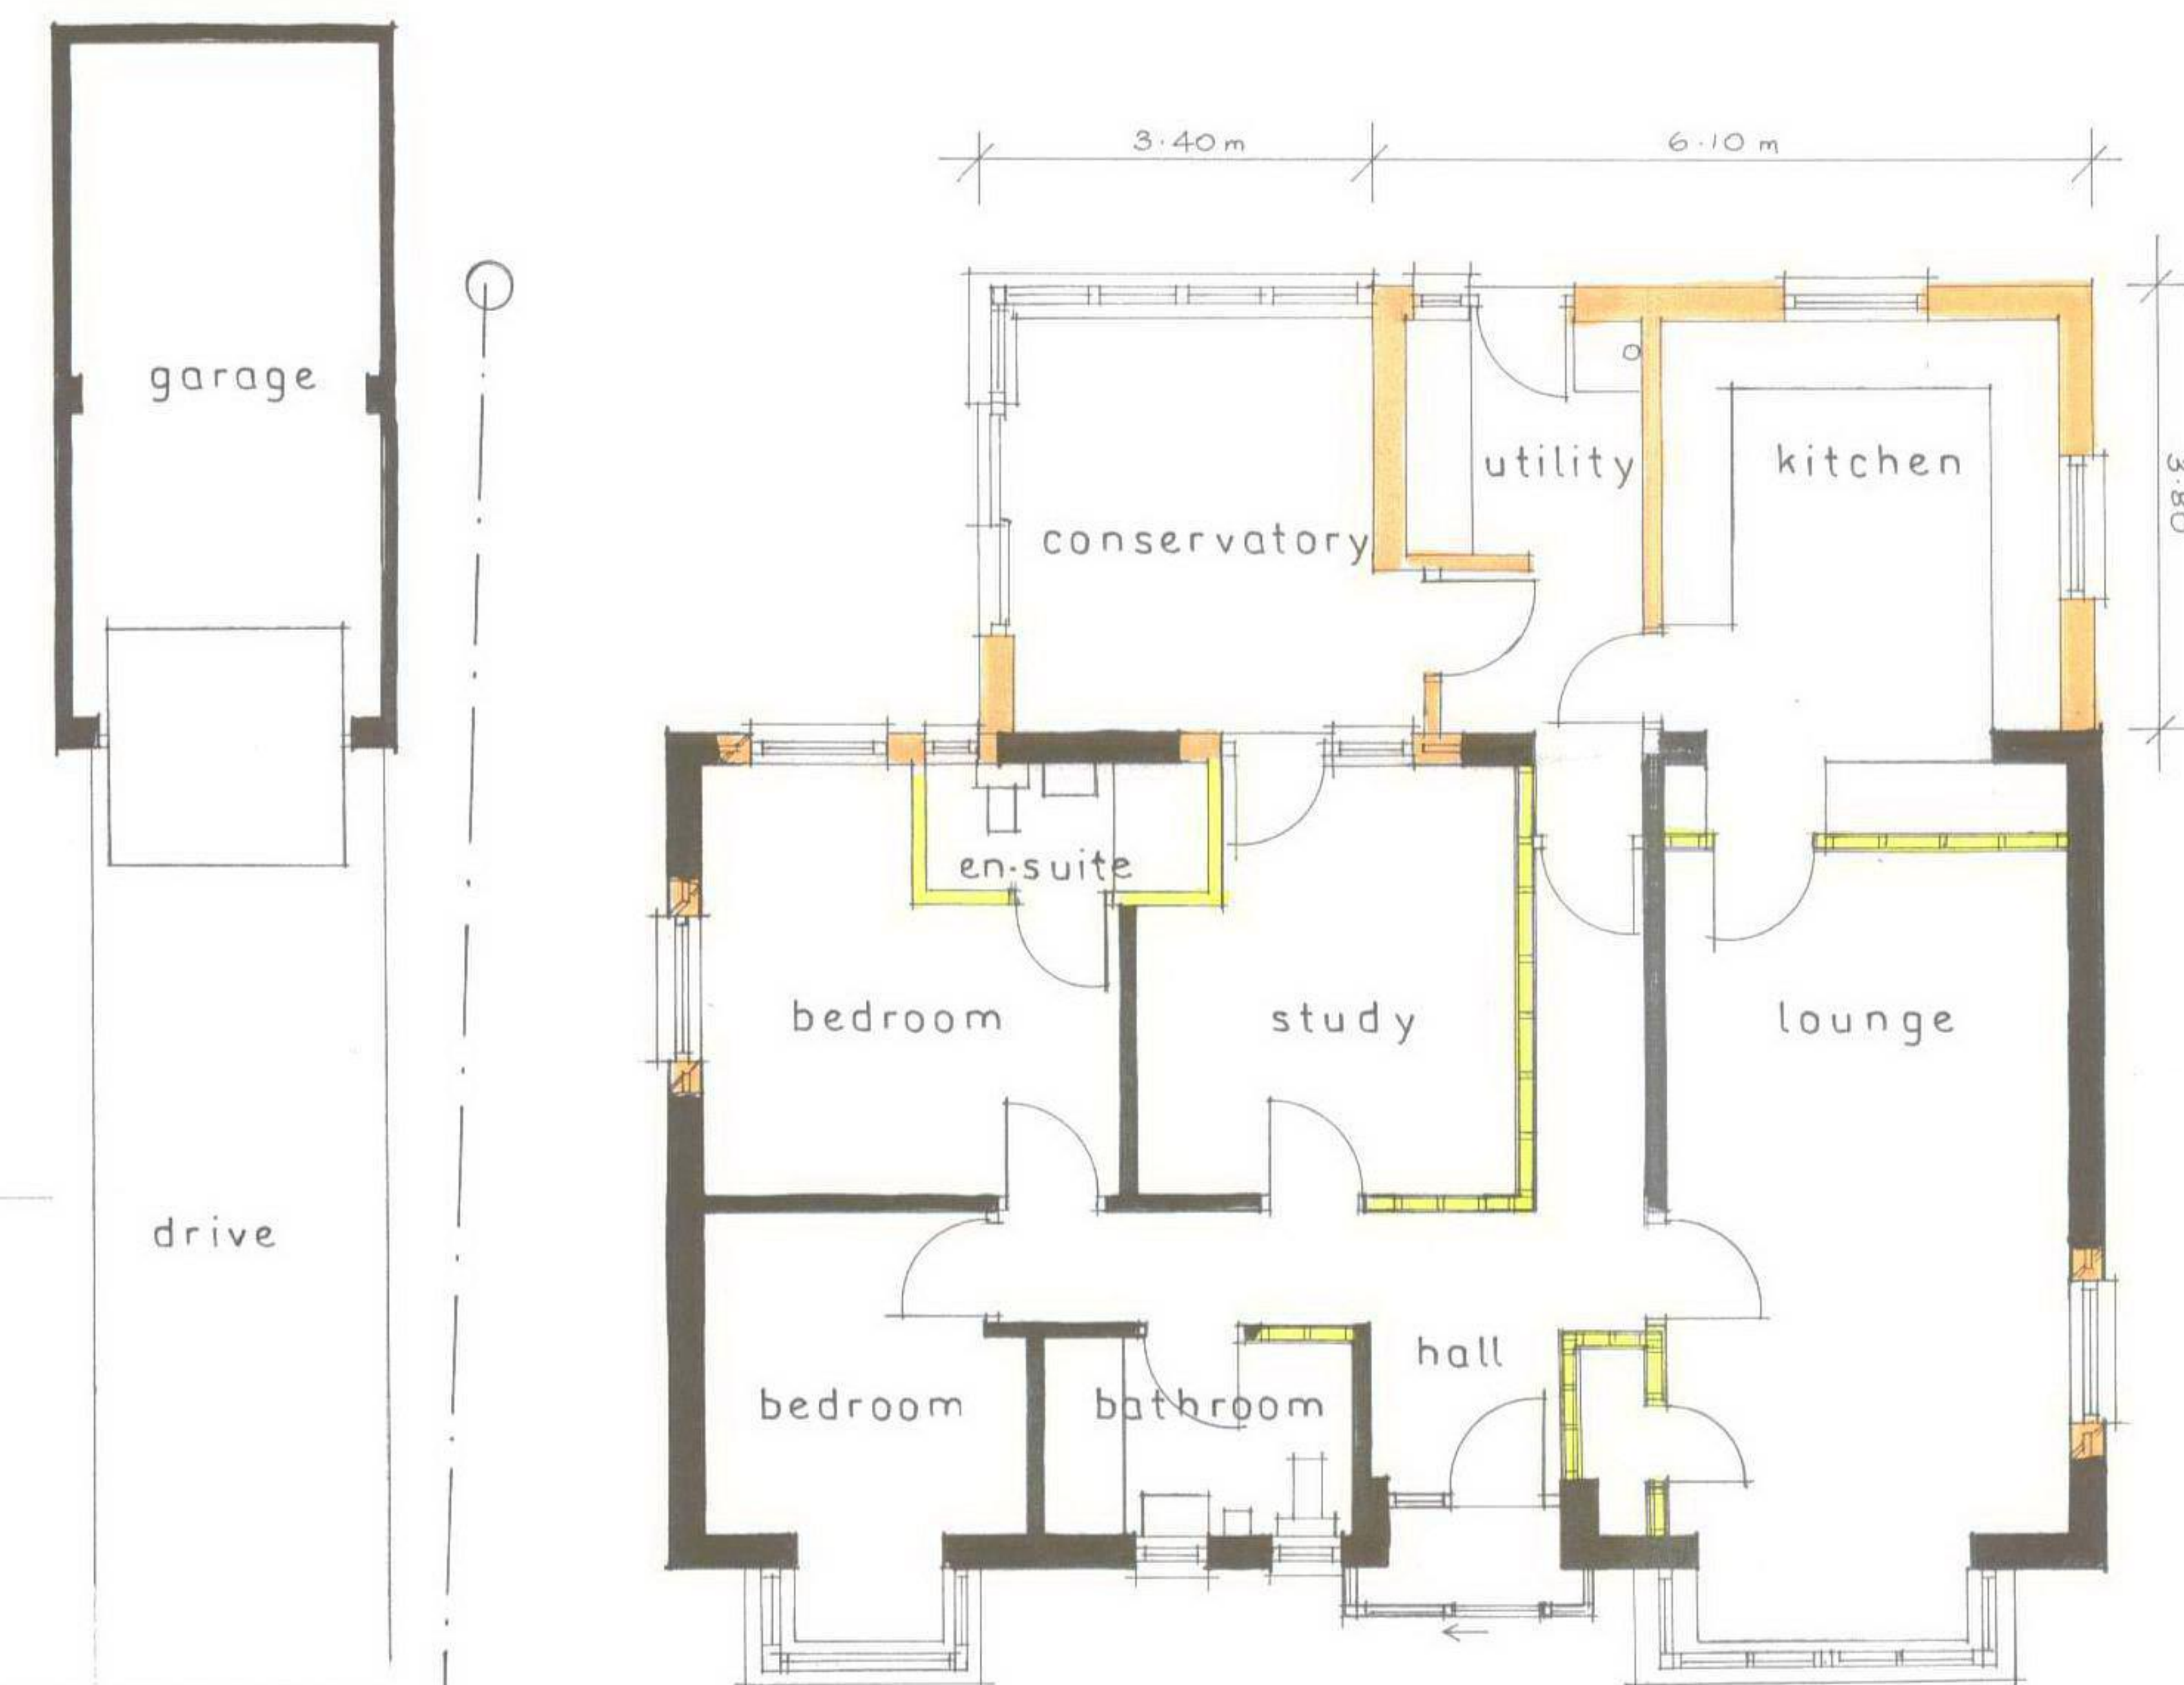

PROPOSED EXTENSIONS AND ALTERATIONS

AT

15, VINE TREE CLOSE,
WITHINGTON,
HEREFORD. HR1 3QW

SCALE 1:50

JUNE 2010

PLAN 475-03



David Walters
Building Surveyor
27 Elizabeth Road
Kington
Herefordshire HR5 3DB
01544 230121