



N / 111282 / F

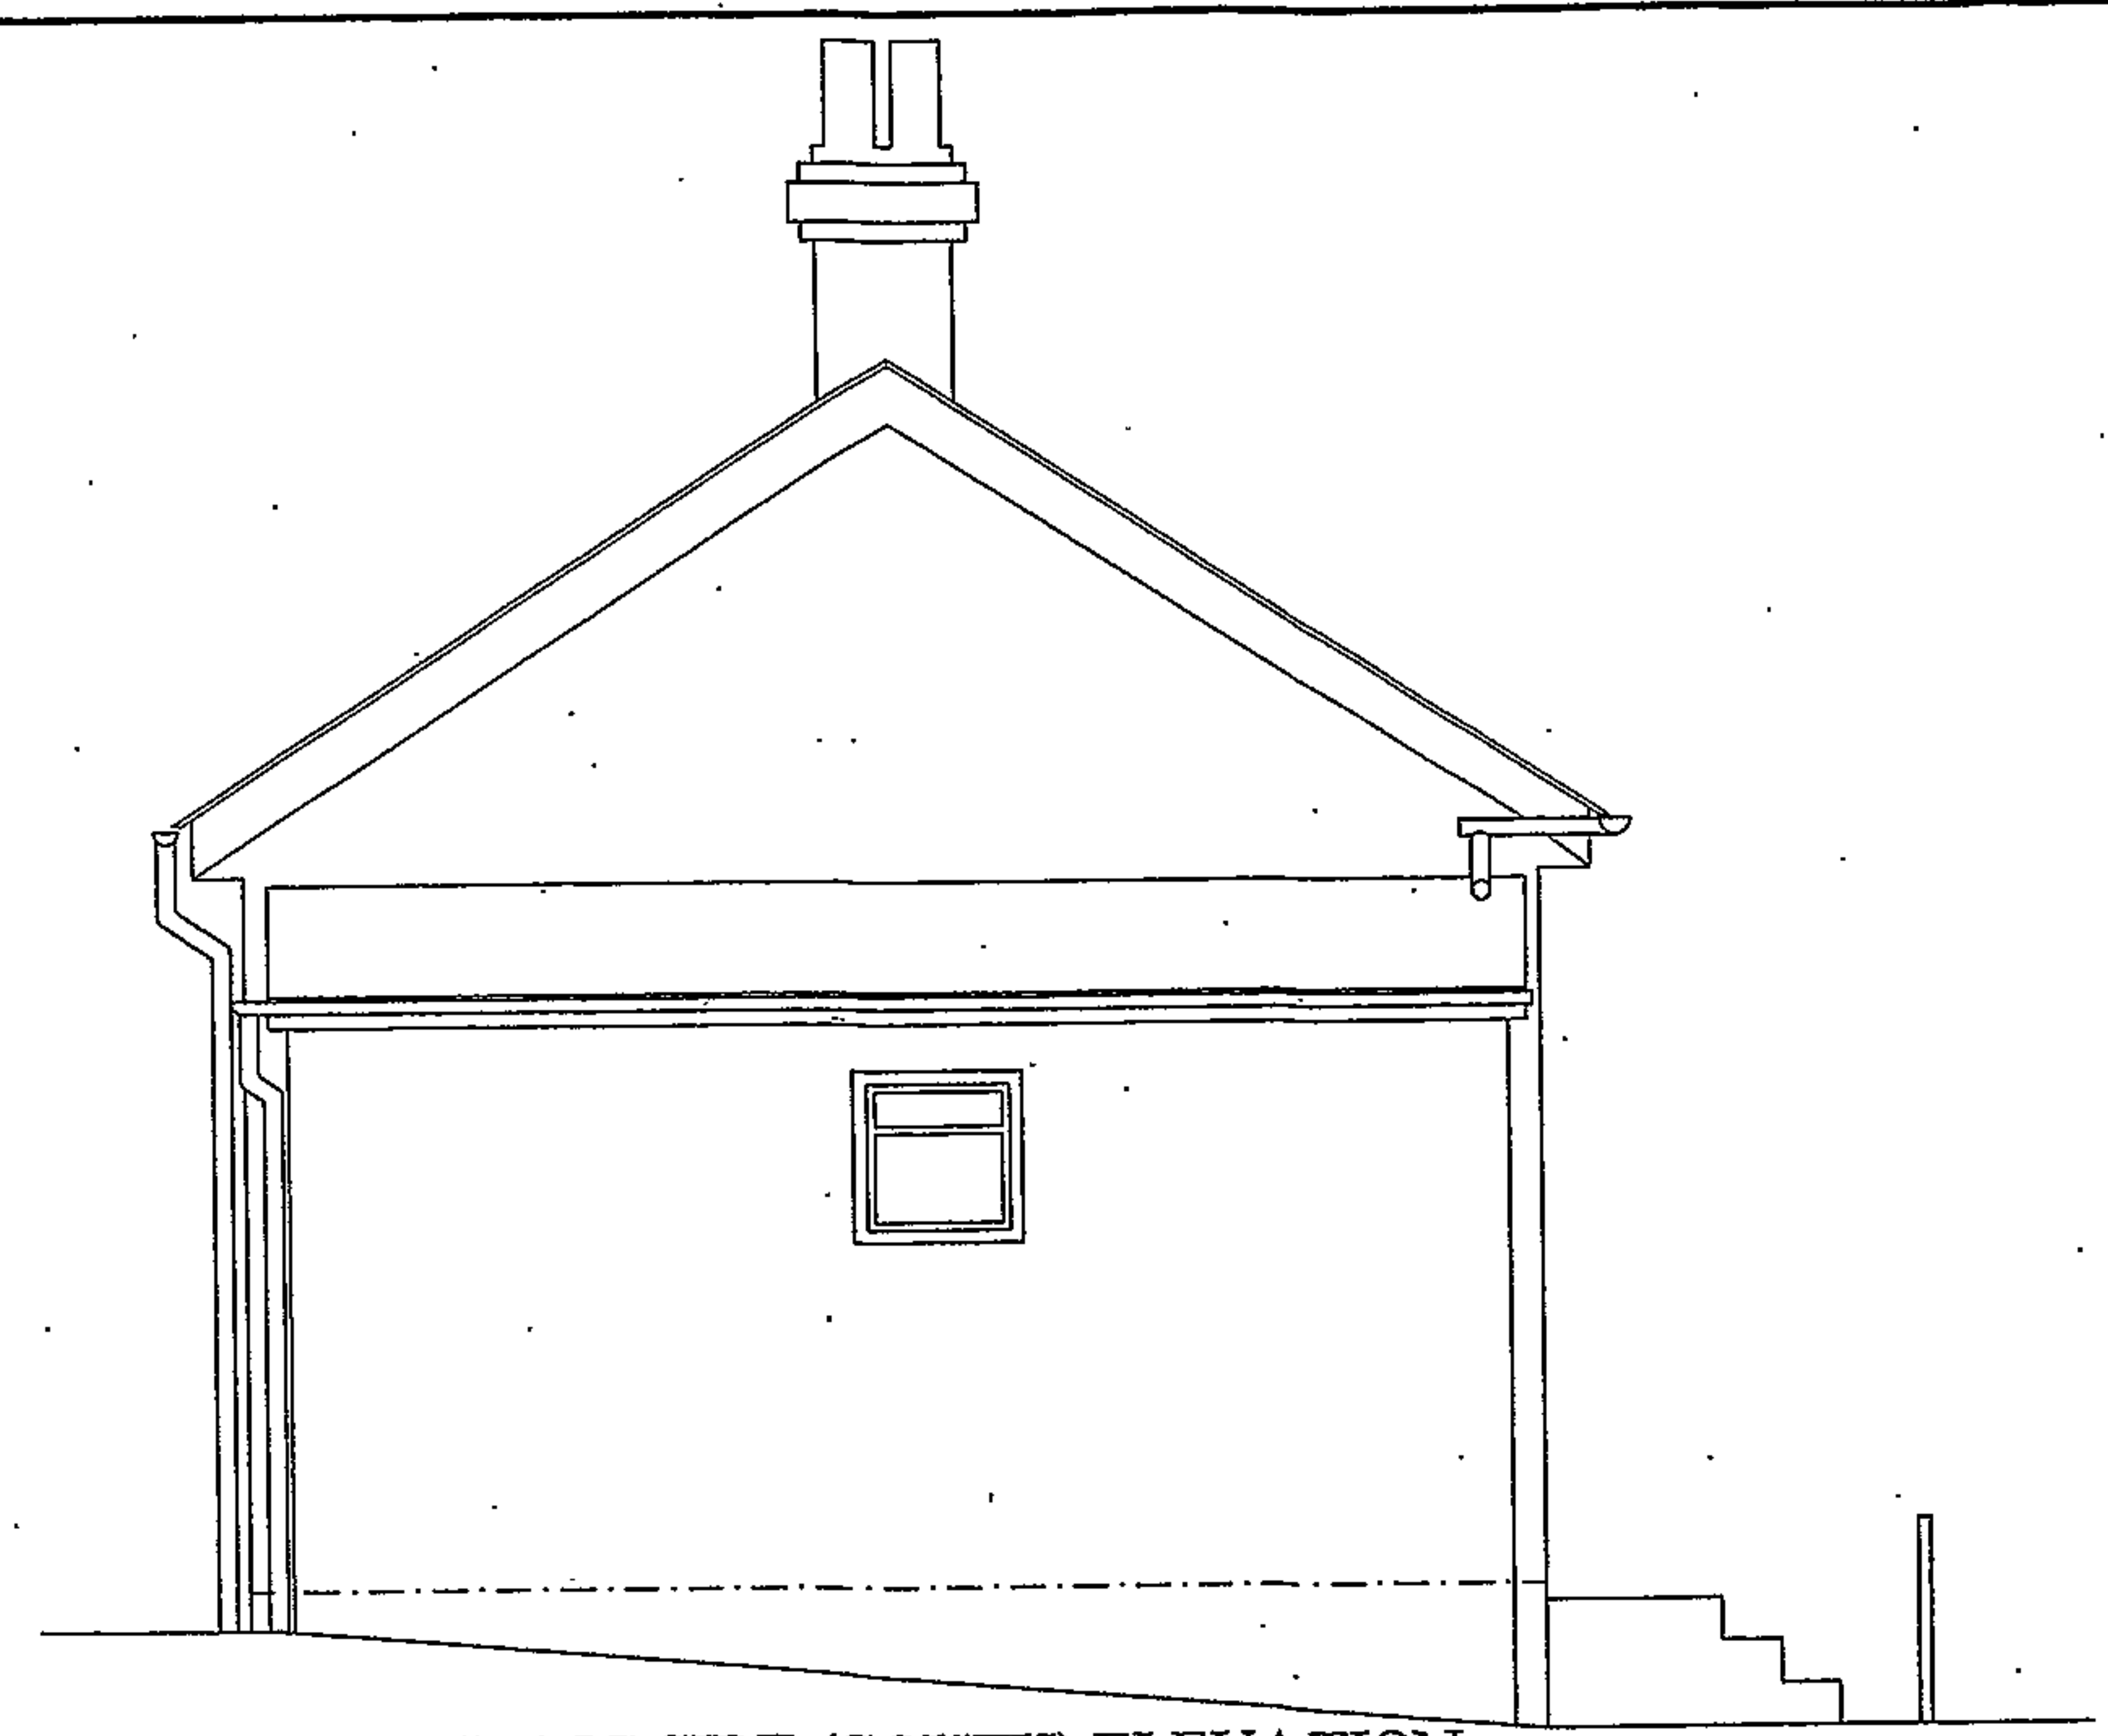

EXISTING SIDE (SOUTH) ELEVATION.

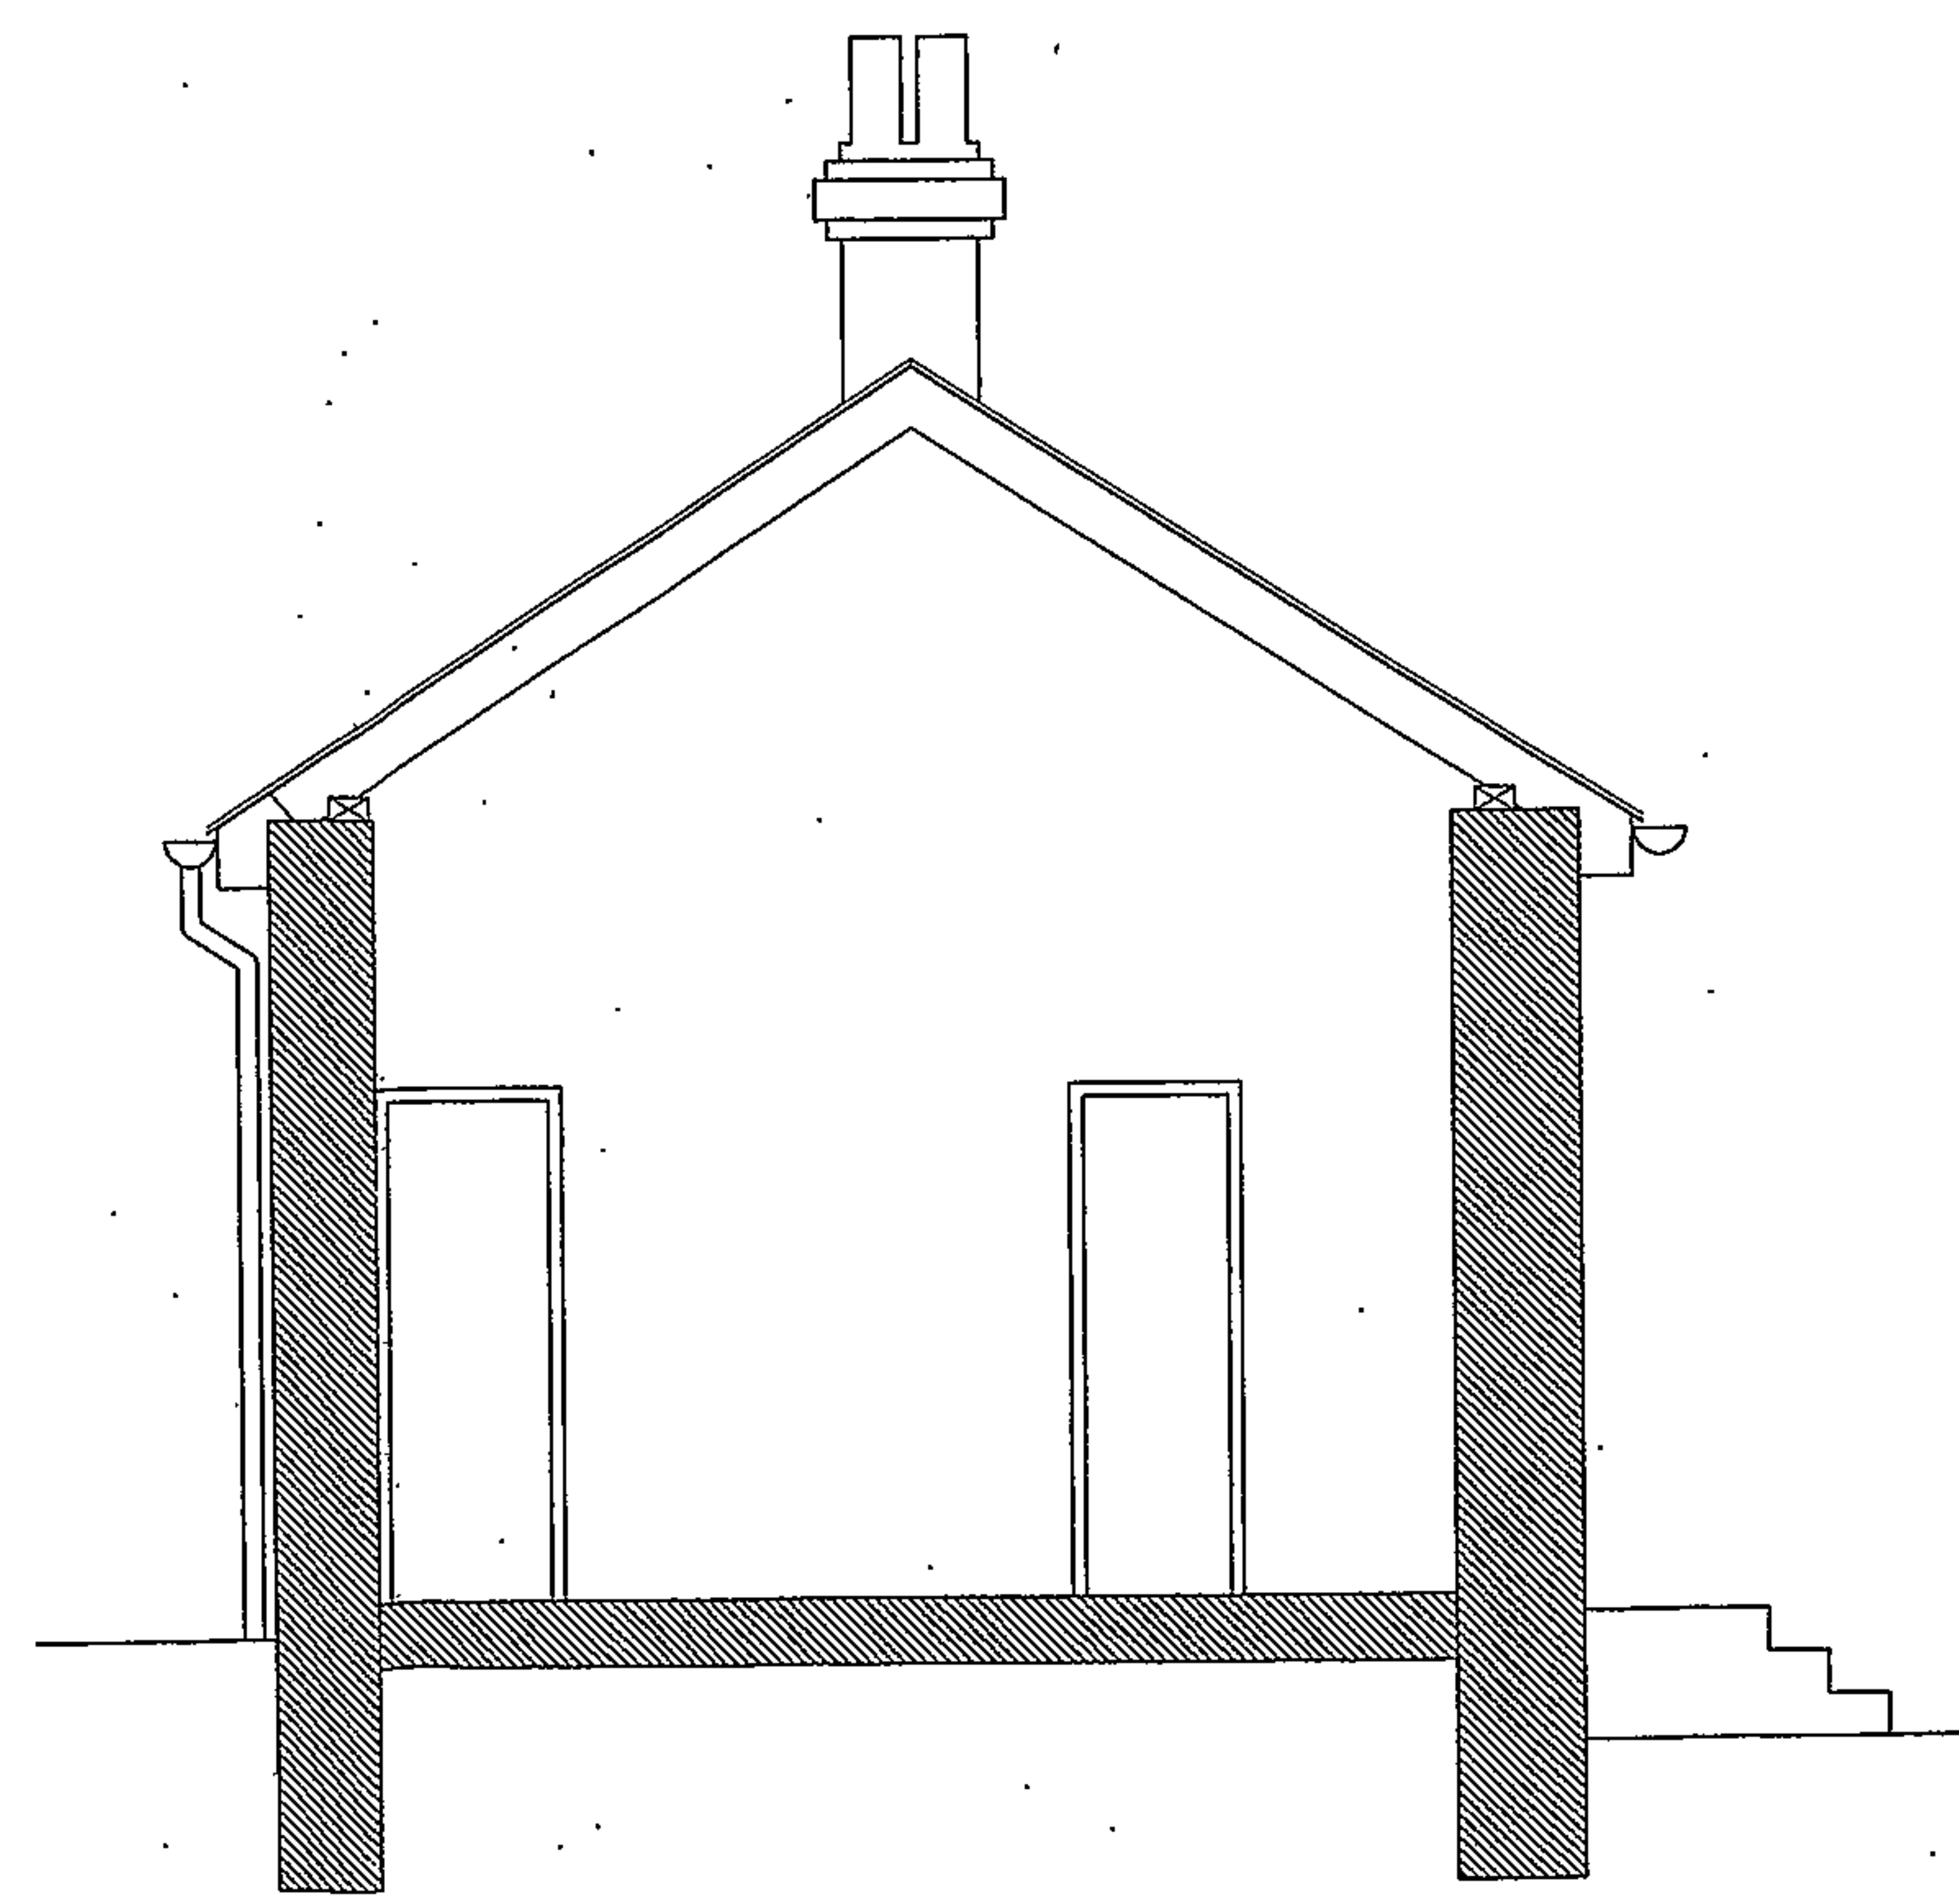

EXISTING SECTION.

23 JUN 2011  
To: \_\_\_\_\_  
Ackd: \_\_\_\_\_

John Simons MA (Cons) BArch RIBA  
39 Percy Road, Chester CH4 7EY

Proposed conversion of offices to dwelling.  
Castle House, Weobley, Hereford.  
- Side Elevation and Section as Existing.

drawing no.	revision.	scale.	date.
155.13	1	1:50 @A3	11.09