



CE08/0360/F

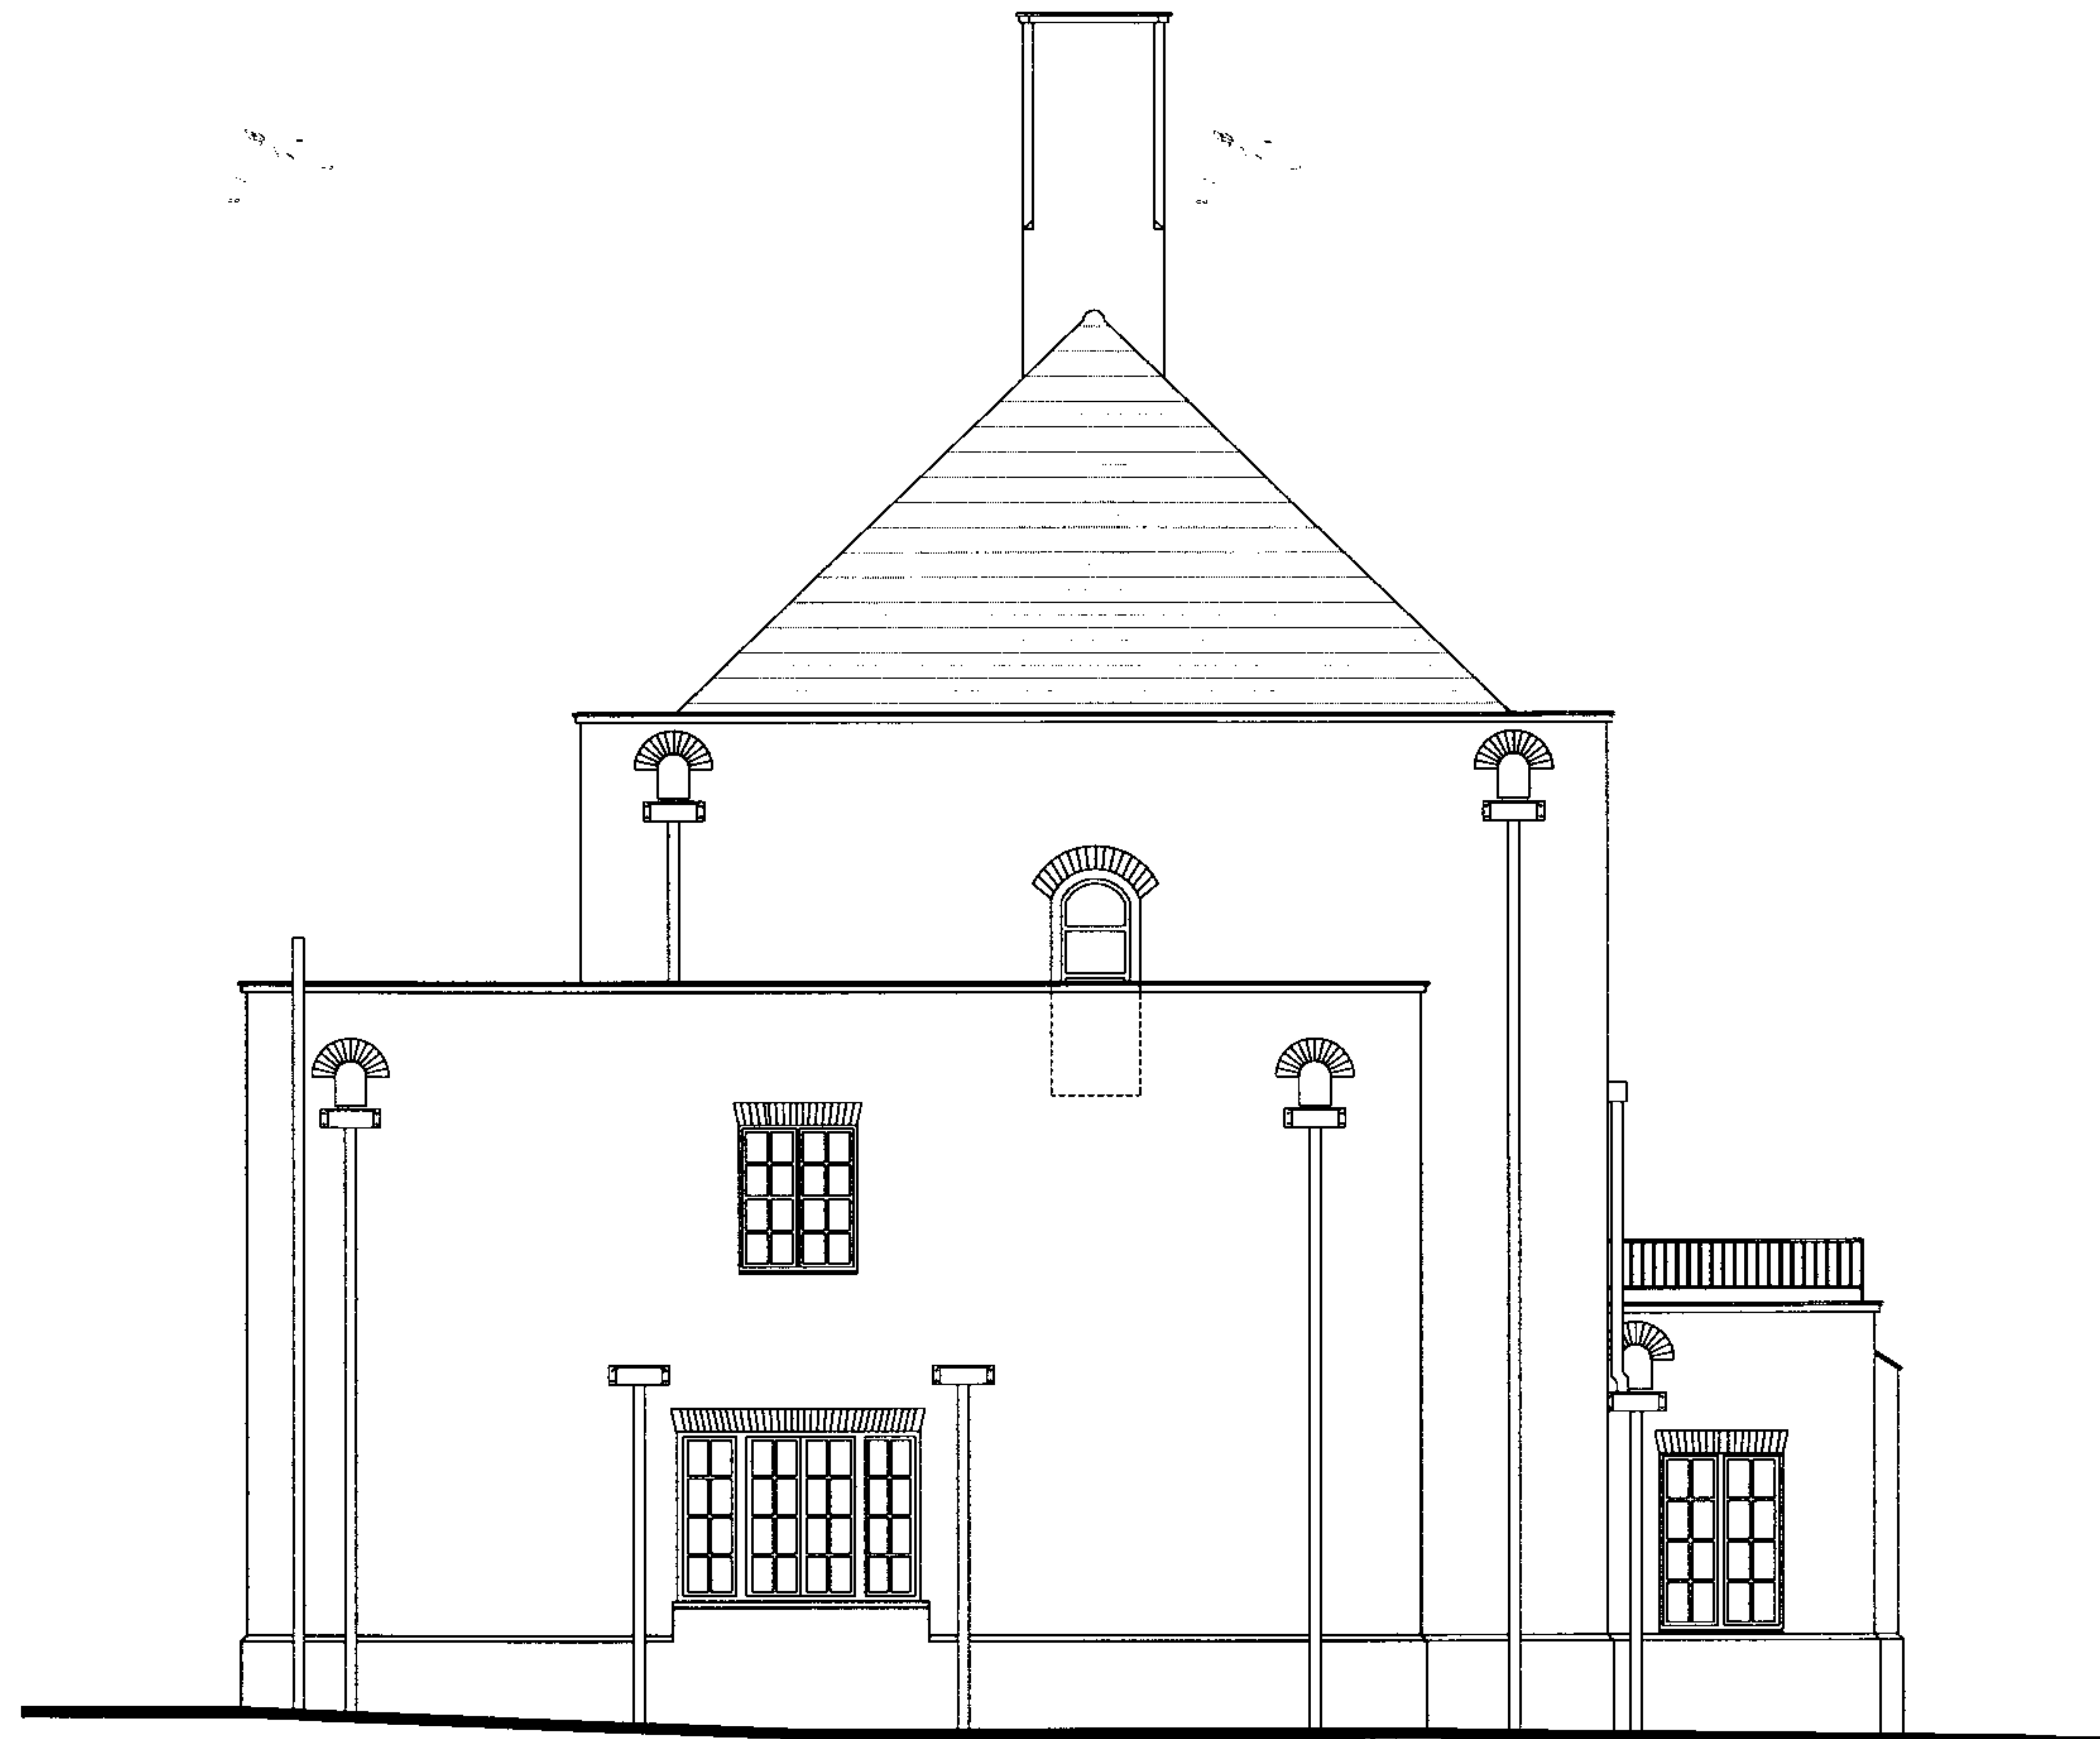

NORTH ELEVATION

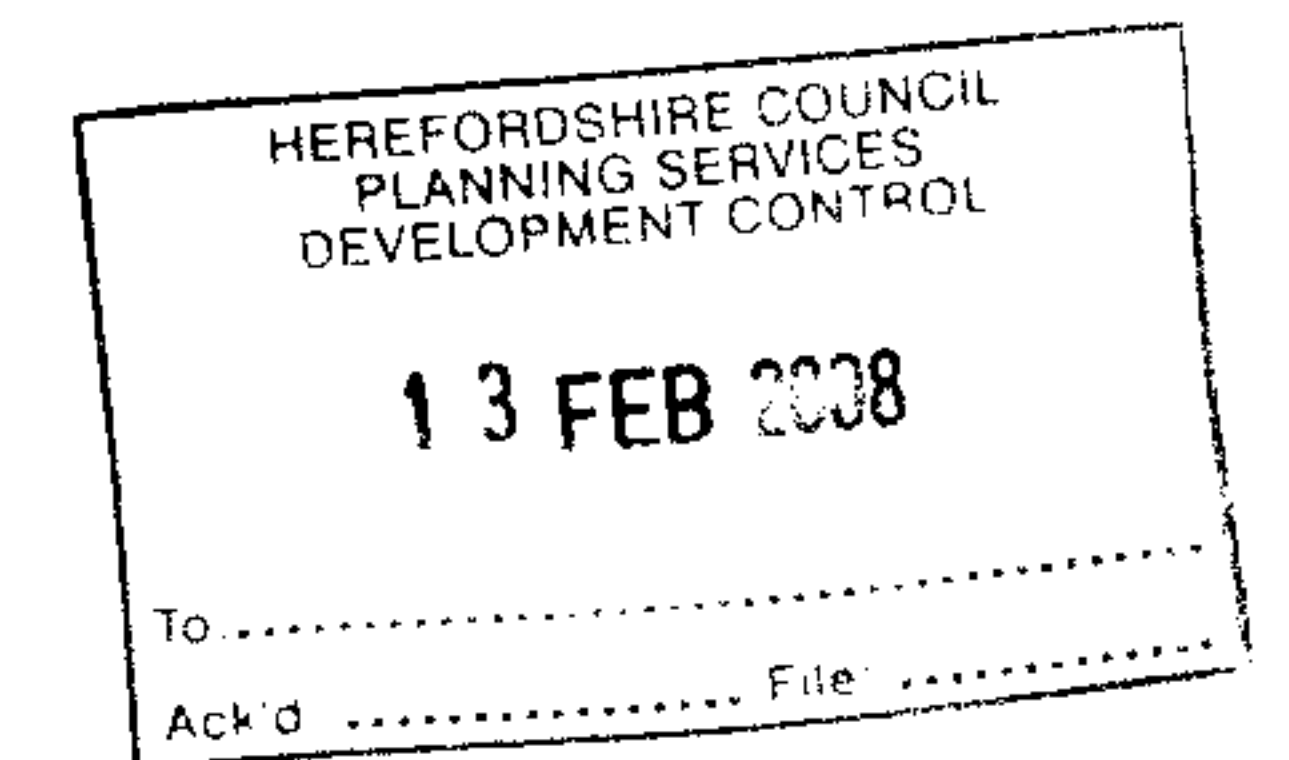

B. ADDED DOOR AT SECOND FLOOR 080208
A. AMENDED

EXISTING SURVEY OF GARDNER HALL

ROYAL NATIONAL COLLEGE
FOR THE BLIND

EXISTING NORTH ELEVATION

1:100 September.07 07/551/05^B