

DO NOT SCALE. REPORT ALL DISCREPANCIES TO THE ARCHITECT IMMEDIATELY. COPYRIGHT OF THIS DRAWING AND DESIGN INVESTED IN THE ARCHITECT. DO NOT COPY OR REPRODUCE WITHOUT WRITTEN CONSENT.

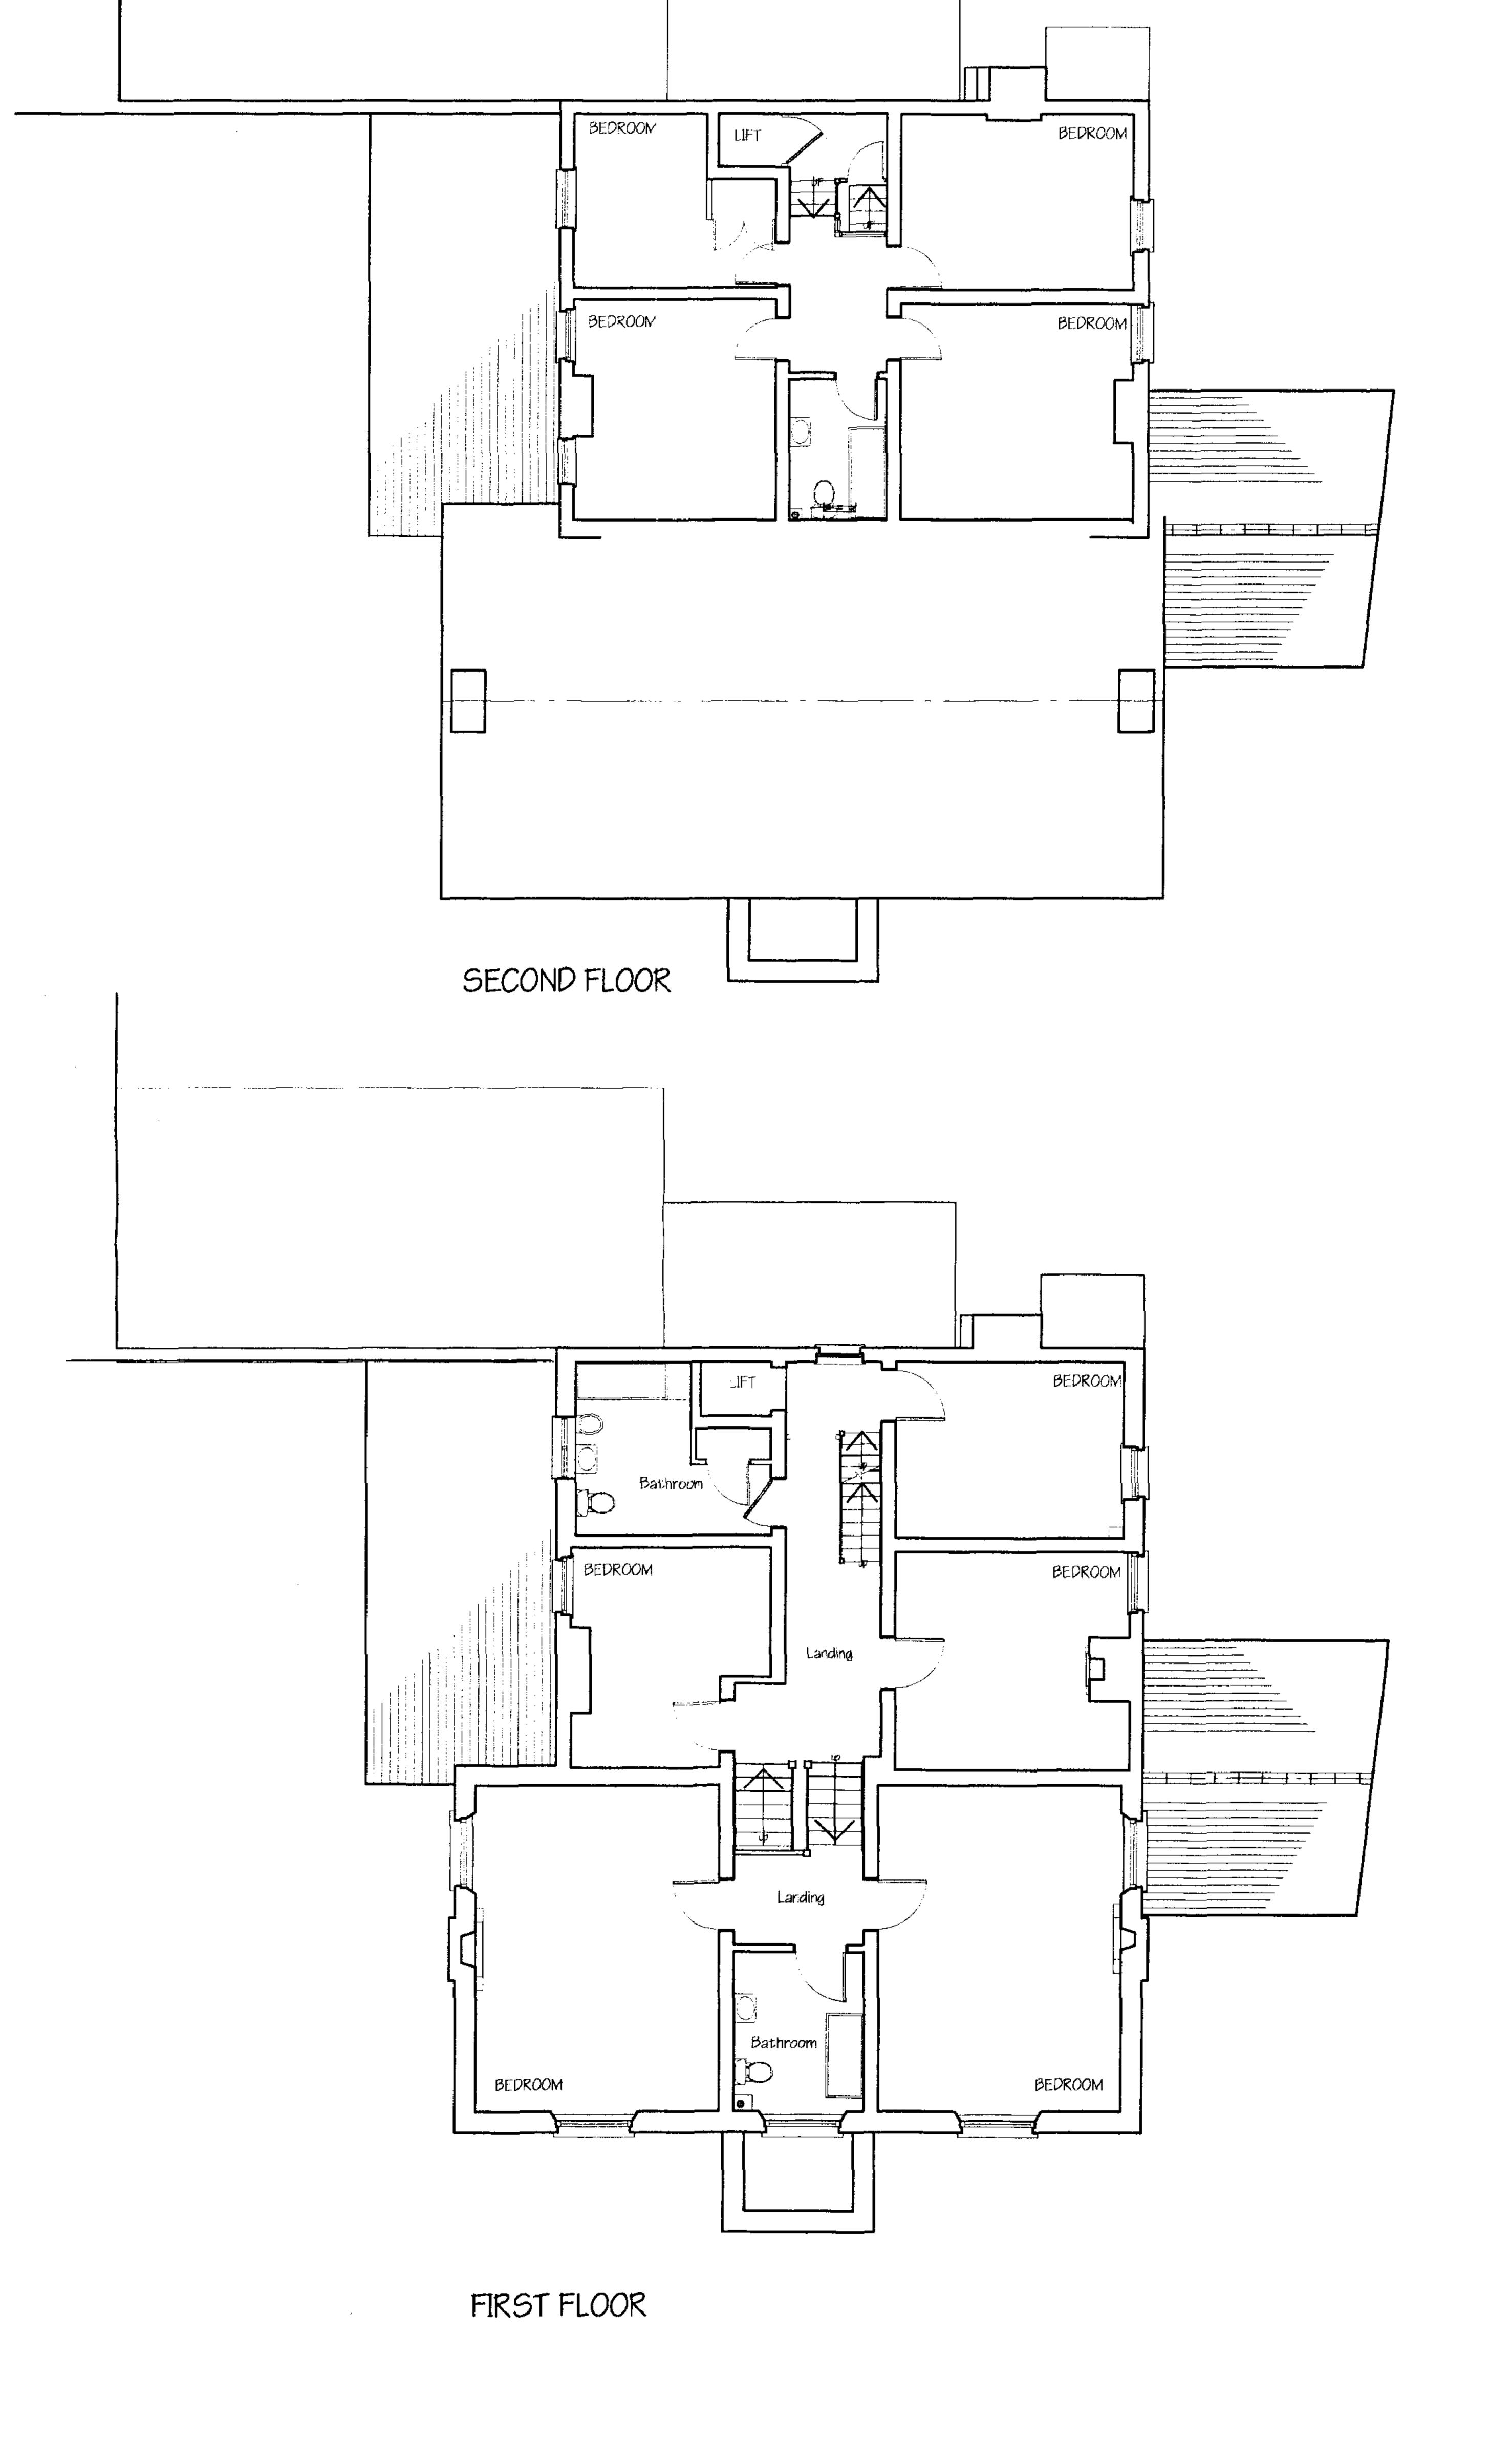

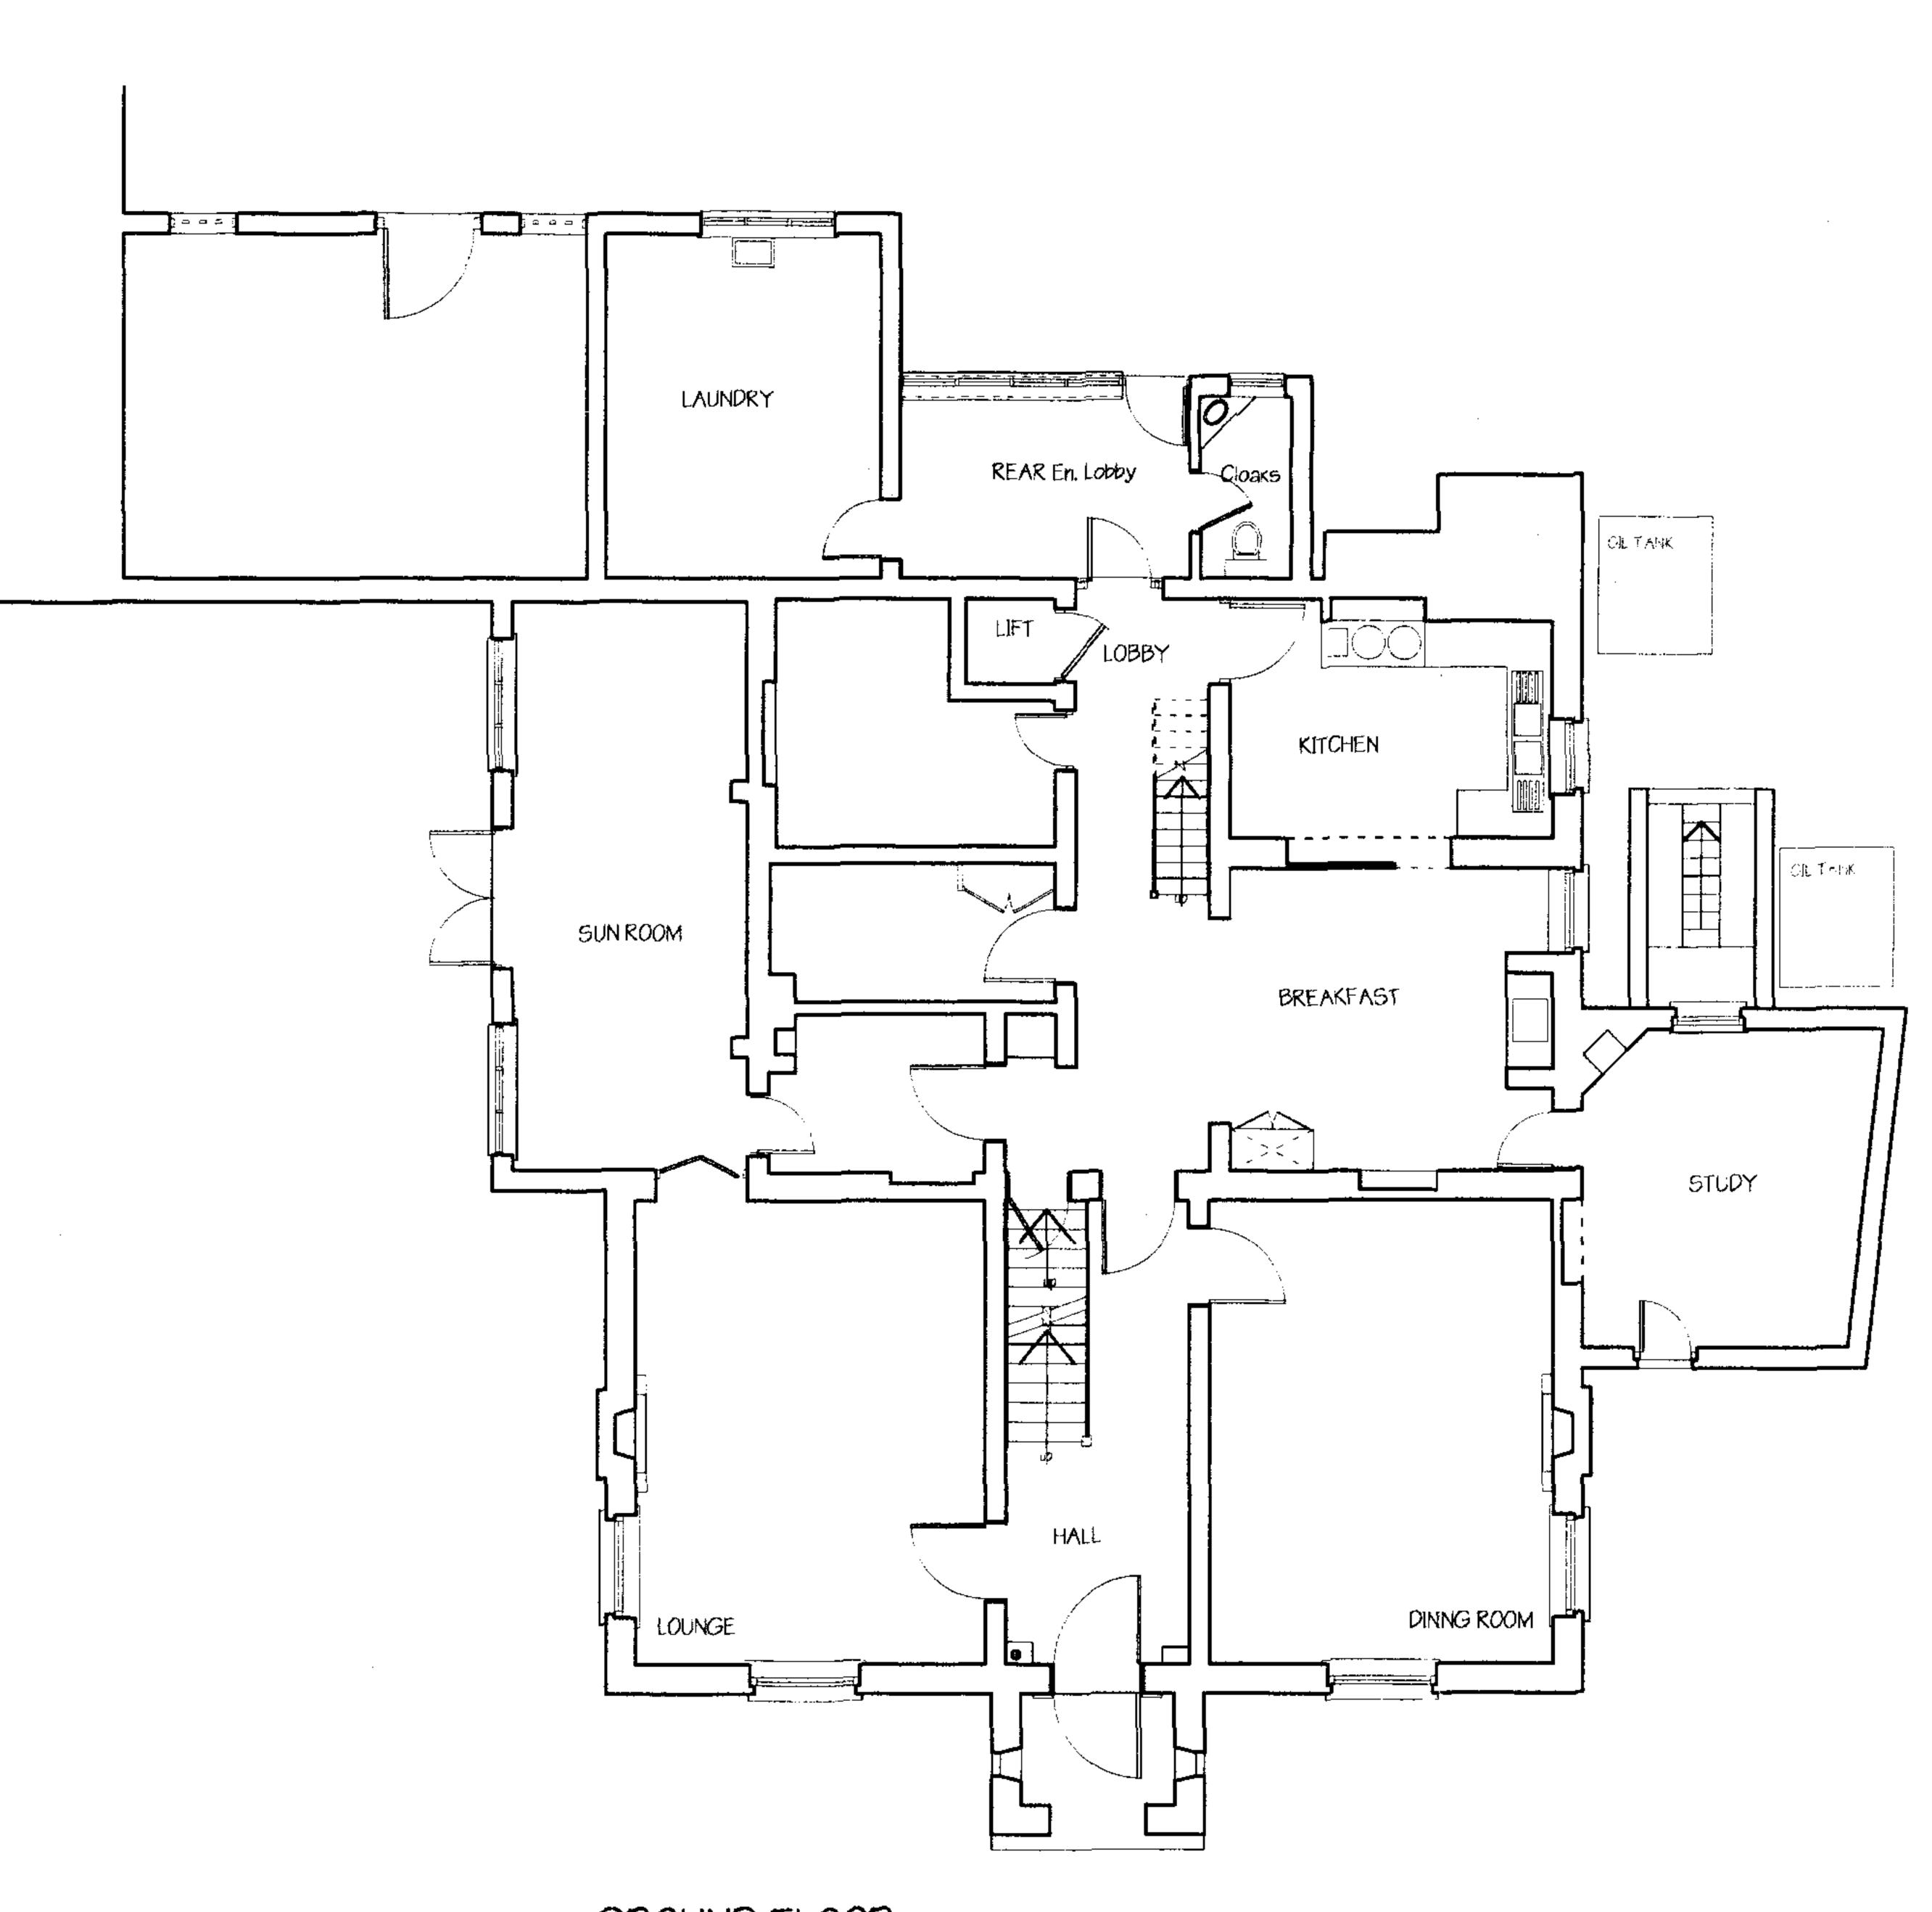

GROUND FLOOR

REV DESCRIPTION DATE

1 9 APR 2006

TO ACCUMENTATION DATE

1 9 APR 2006

TO ACCUMENTATION DATE

ACCUMENTATION DATE

ACCUMENTATION DATE

1 9 APR 2006

TO ACCUMENTATION DATE

ACCUMENTATION

DATE April 2006

REVISION

SCALE 1:100

DRAWING NO

5656 - 01P