

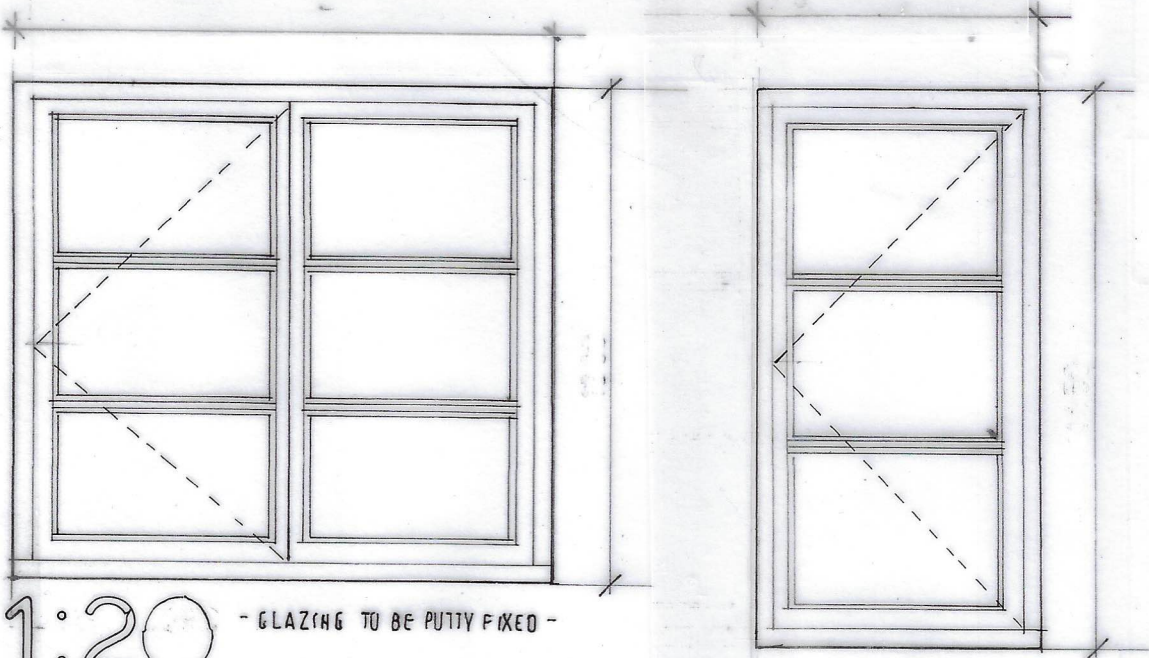


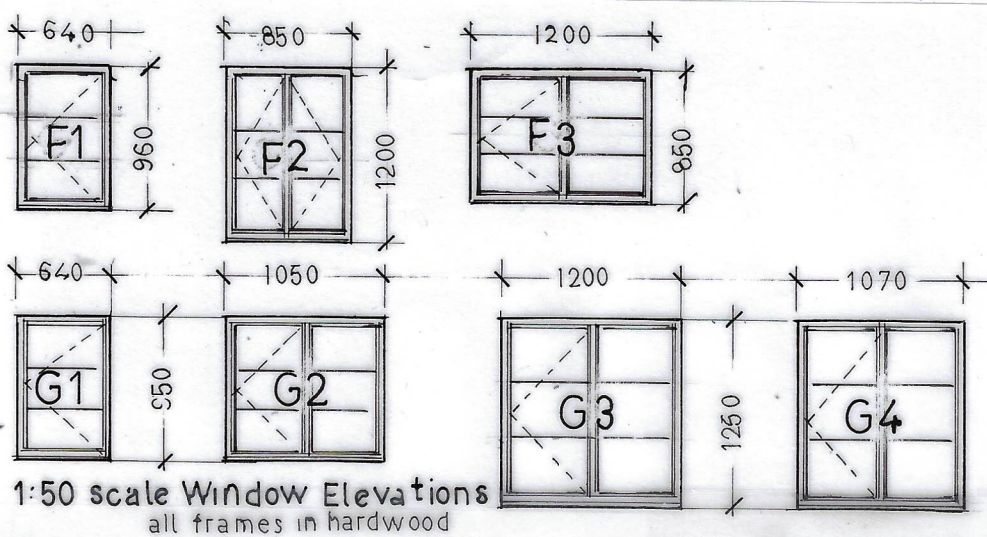


Windows. All frames in hardwood painted white preferably using linseed oil based paint.
Glazing to be putty fixed.


Rooflight. 532 x 780 Low Profile 'Between the Rafters' Roof Window (ref CR06-1)
manufactured by The Rooflight Company - frame colour black

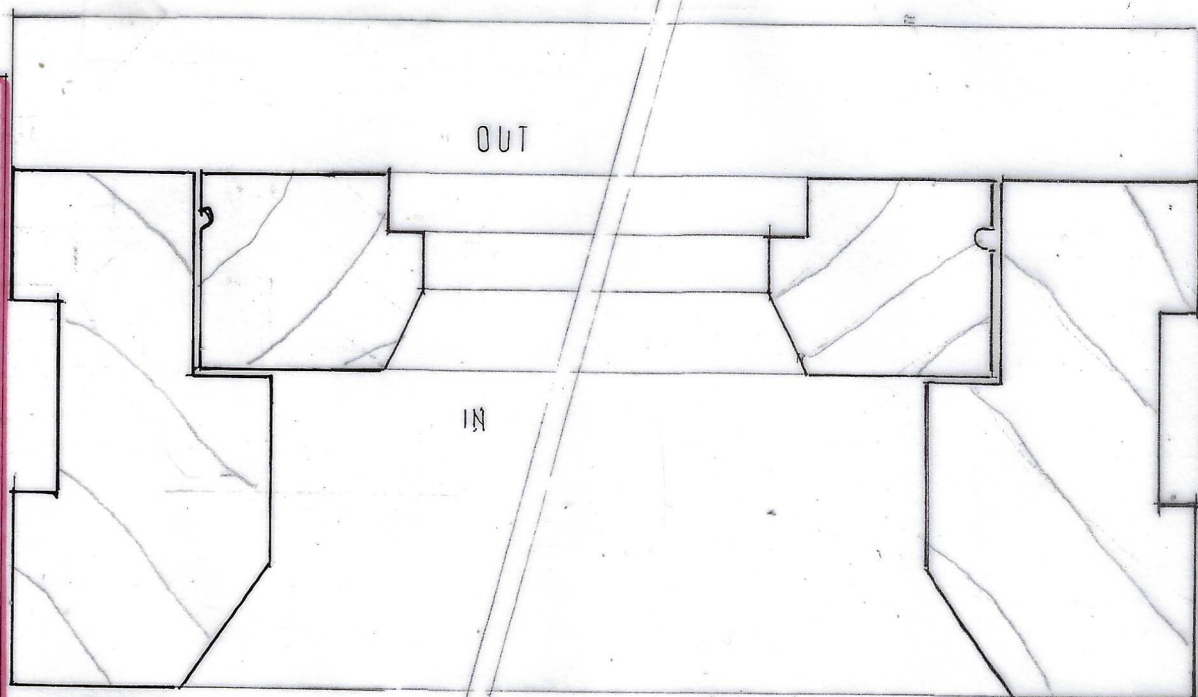

Half Full Size
Plan - single casement

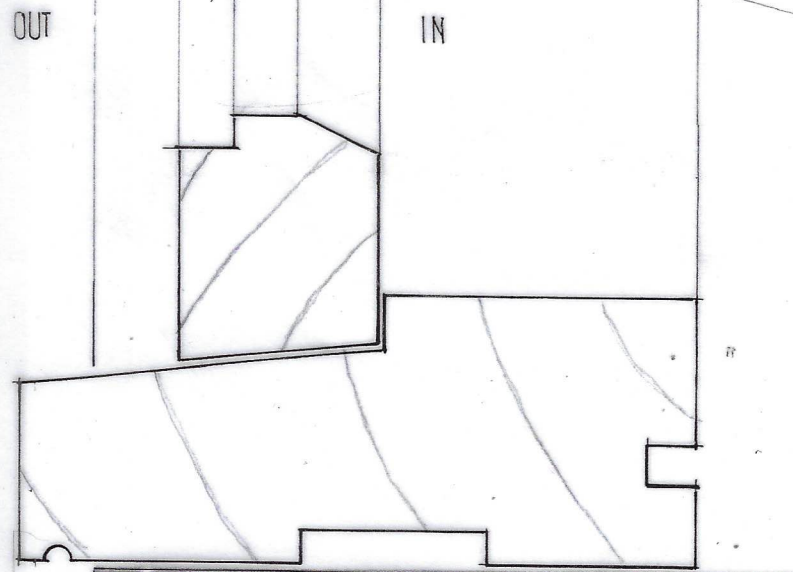

Half Full Size
Section
DRAFT SEALS NOT SHOWN

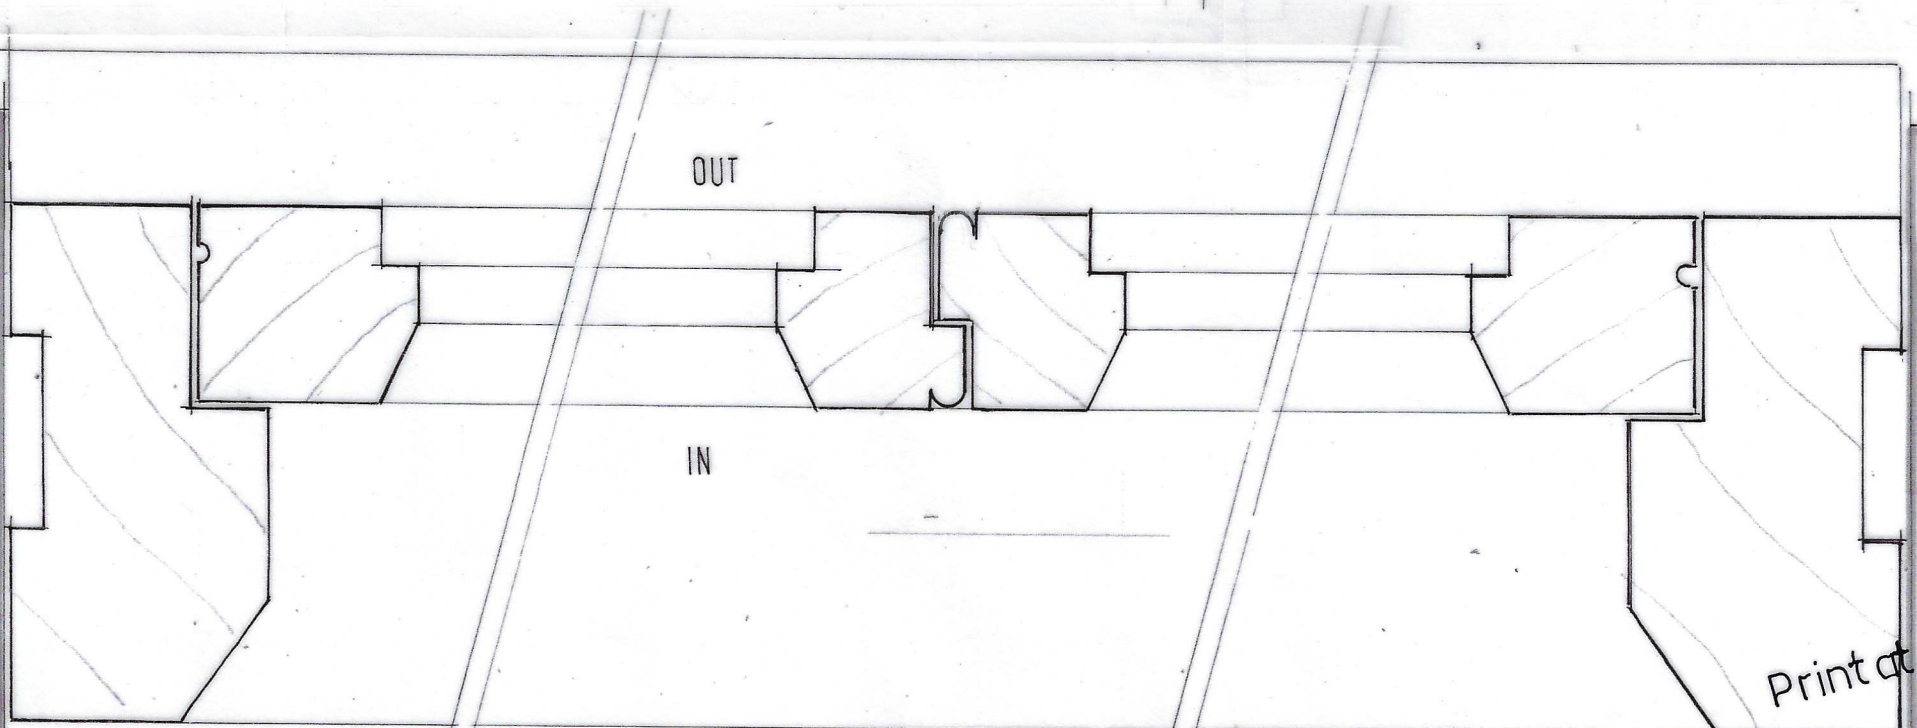

Half Full Size
Plan DRAFT SEALS NOT SHOWN

Proposed Replacement Windows
at Dairy Farm, Weobley

DWg N° 231370 - 7A

Print at A3