


SE06/1659/F

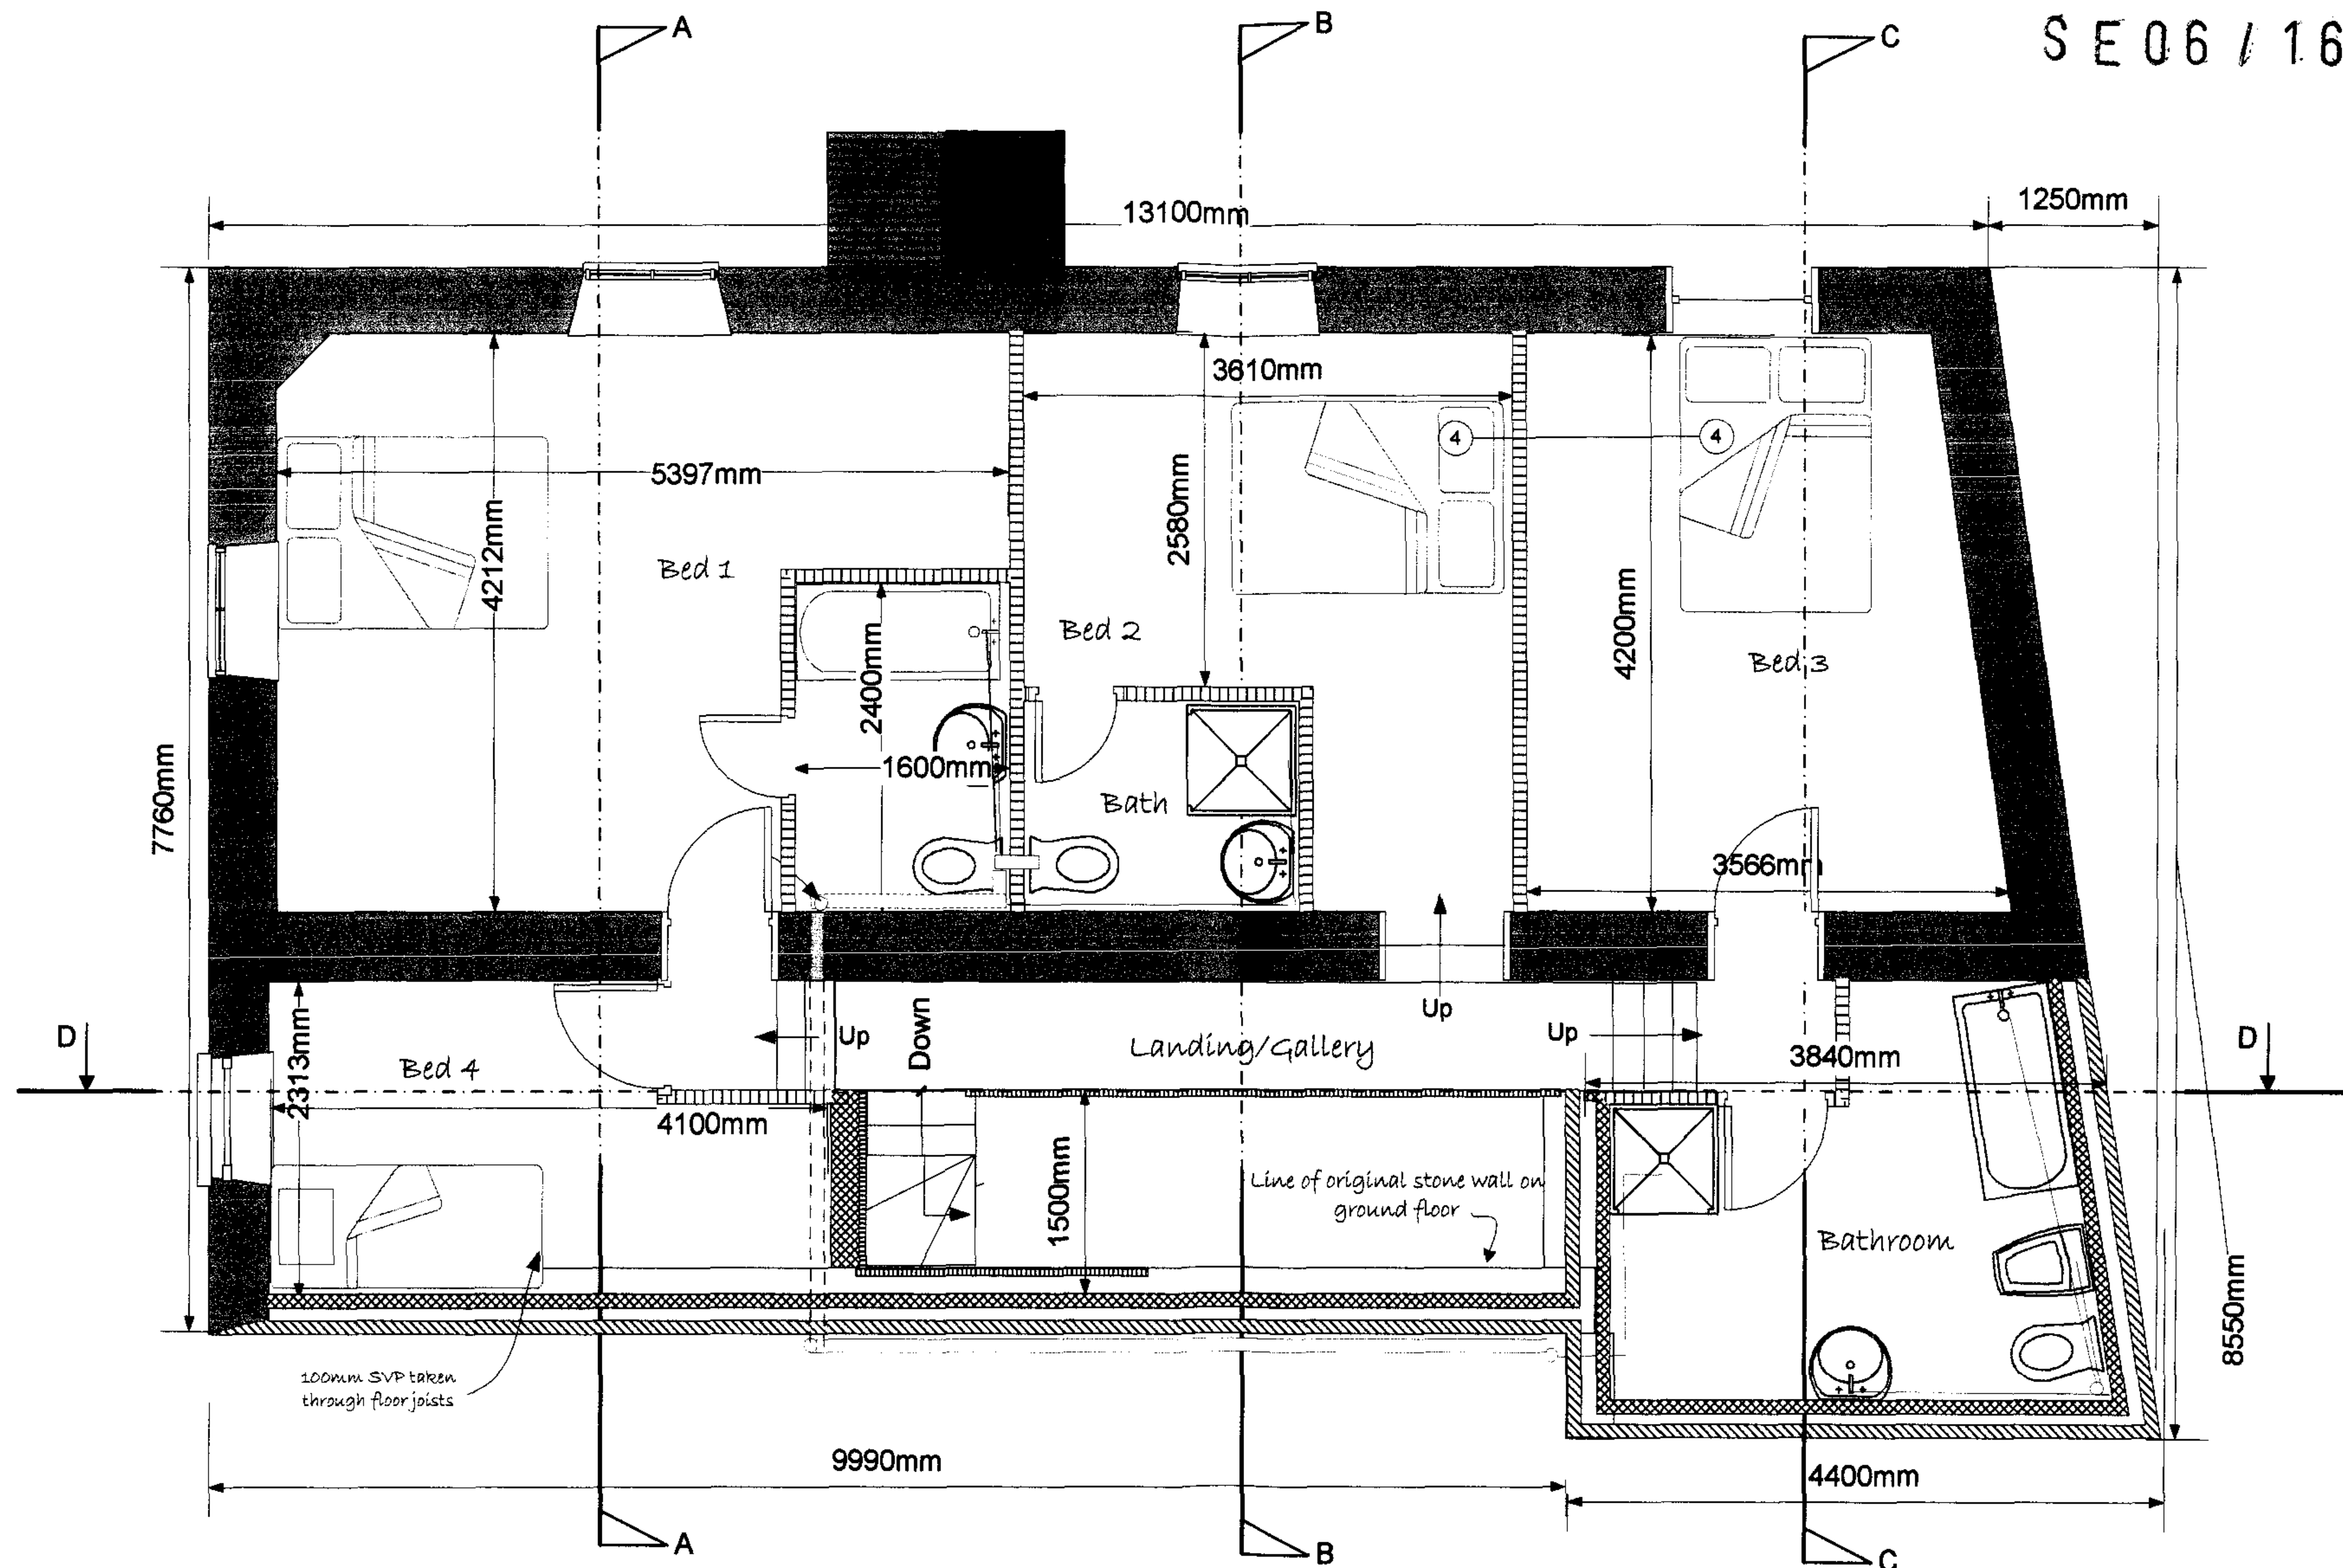

▲	J.A.P.S.	CLIENT: Mr S Bullivent Rose Cottage Goodrich HR9 6JD	BUILDER'S NOTE! All dimensions must be checked on site. Do not rely on scaling from this drawing. Contractor to verify all sizes prior to commencement of work.	Scale 1:50
John Anderson Professional Services Ltd Priding House 55 Birchwood Road Woolaston Gloucestershire GL15 6PE Tel & Fax: 01594 529523 Mobile: 07768 936553 Email: john@andersonagencies.fsnet.co.uk		Project: Addition of pitch roofs and internal alterations		Proposed First Floor Layout Job No: 05804 Revision: Date: 09/05/2006