


KEY

- 01 stone wall exisiting
- 02 earth bank existing
- 03 new concrete hard standing
- 04 buttress return in wall
- 05 retaining wall structure and french drain
- 06 wood effect GRP doors
- 07 new pier to match Chase Hotel
- 08 new GRP substation units
- 09 new dropped kerb and pavement

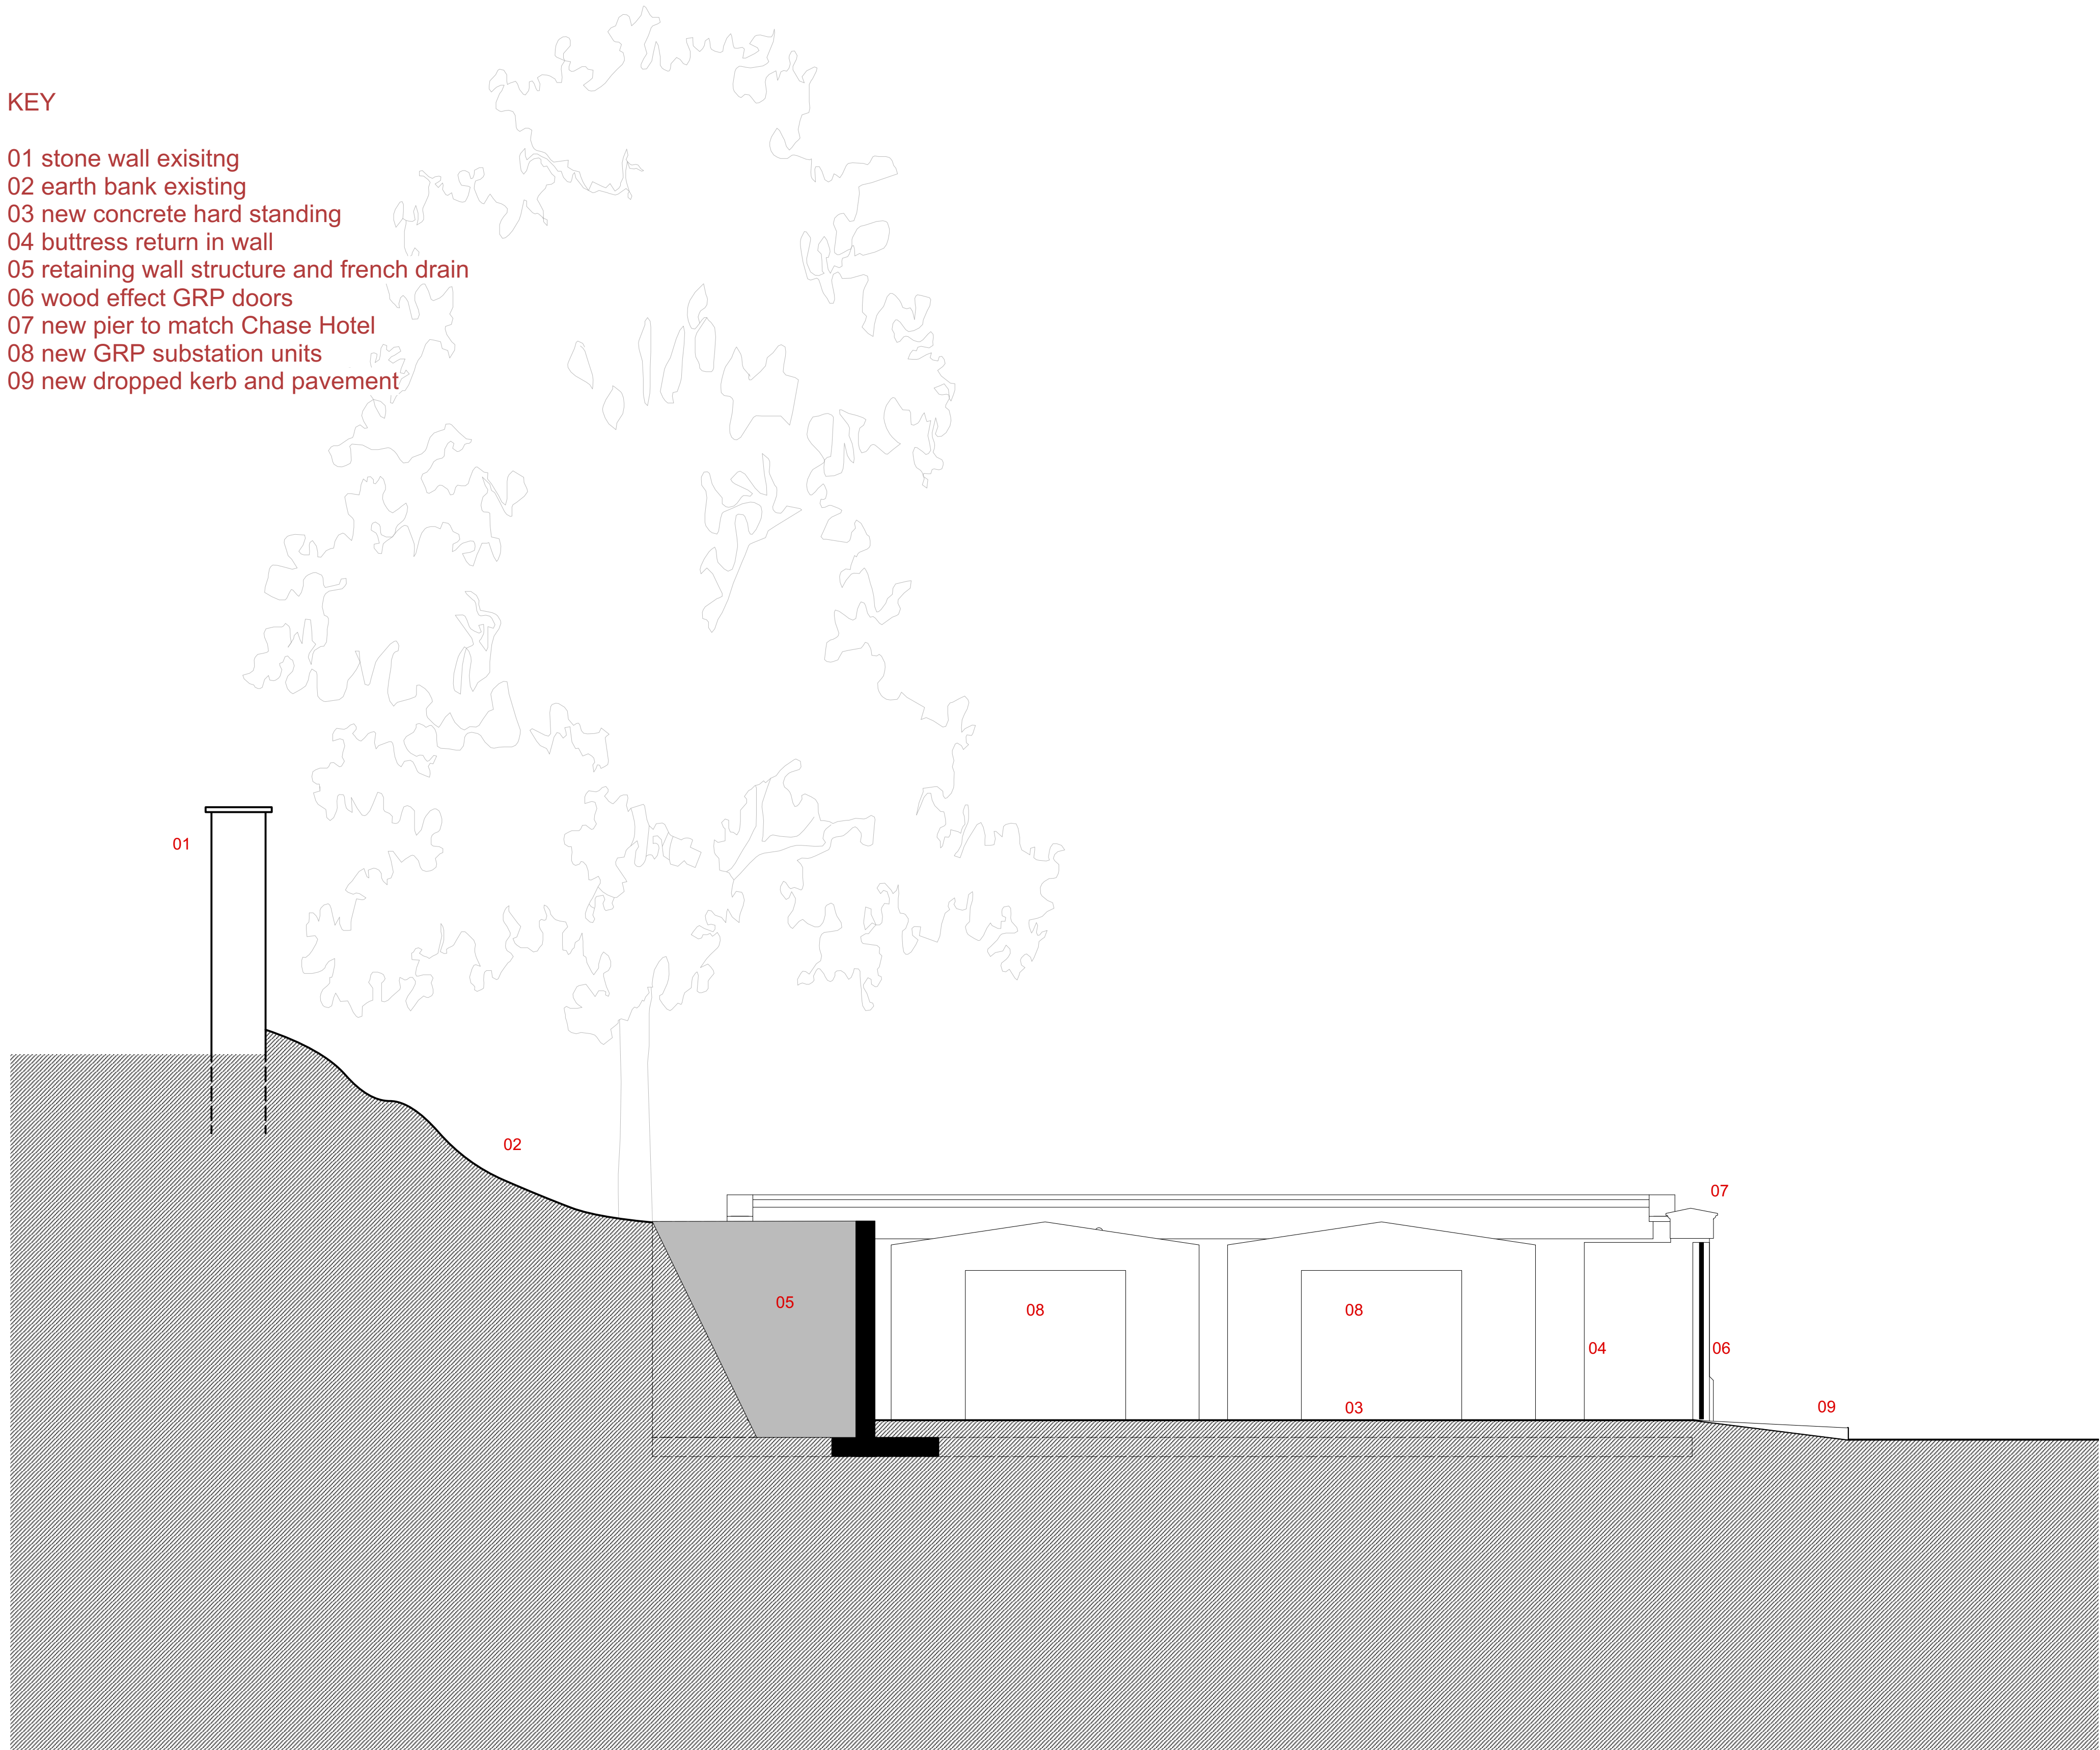

1 Do not scale from this drawing.
2 Any discrepancies to be referred to the Architect.
3 This drawing is to be read in conjunction with all relevant Specifications and other drawings issued by the Architect, Structural Engineer and other Consultants or Specialists.
4 This drawing is copyright and is not to be reproduced in part or whole without prior expressed permission of Thomas Studio Ltd.

Revision	Description	Date	Check	Rev
----------	-------------	------	-------	-----

Thomas Studio
Ring House Farm
Fownhope
Herefordshire HR1 4PJ
T 07747478079
E garry@thomasstudio.co.uk
www.thomasstudio.co.uk

Client
Western Power Distribution

Project
Gloucester Road, Sub Station

Drawing Title
Proposed Section 01

Status Planning	Date July 2017	Drawn By GT
Scale 1:50@A1/ 1:100@A3	Drawing Number 118P(0)104	Revision -