



08 APR 2009
 HEREFORDSHIRE COUNCIL
 PLANNING SERVICES
 DEVELOPMENT CONTROL
 File: 101
 Ackd: 101

NC 09/1033/F
 NC 09/1034/L

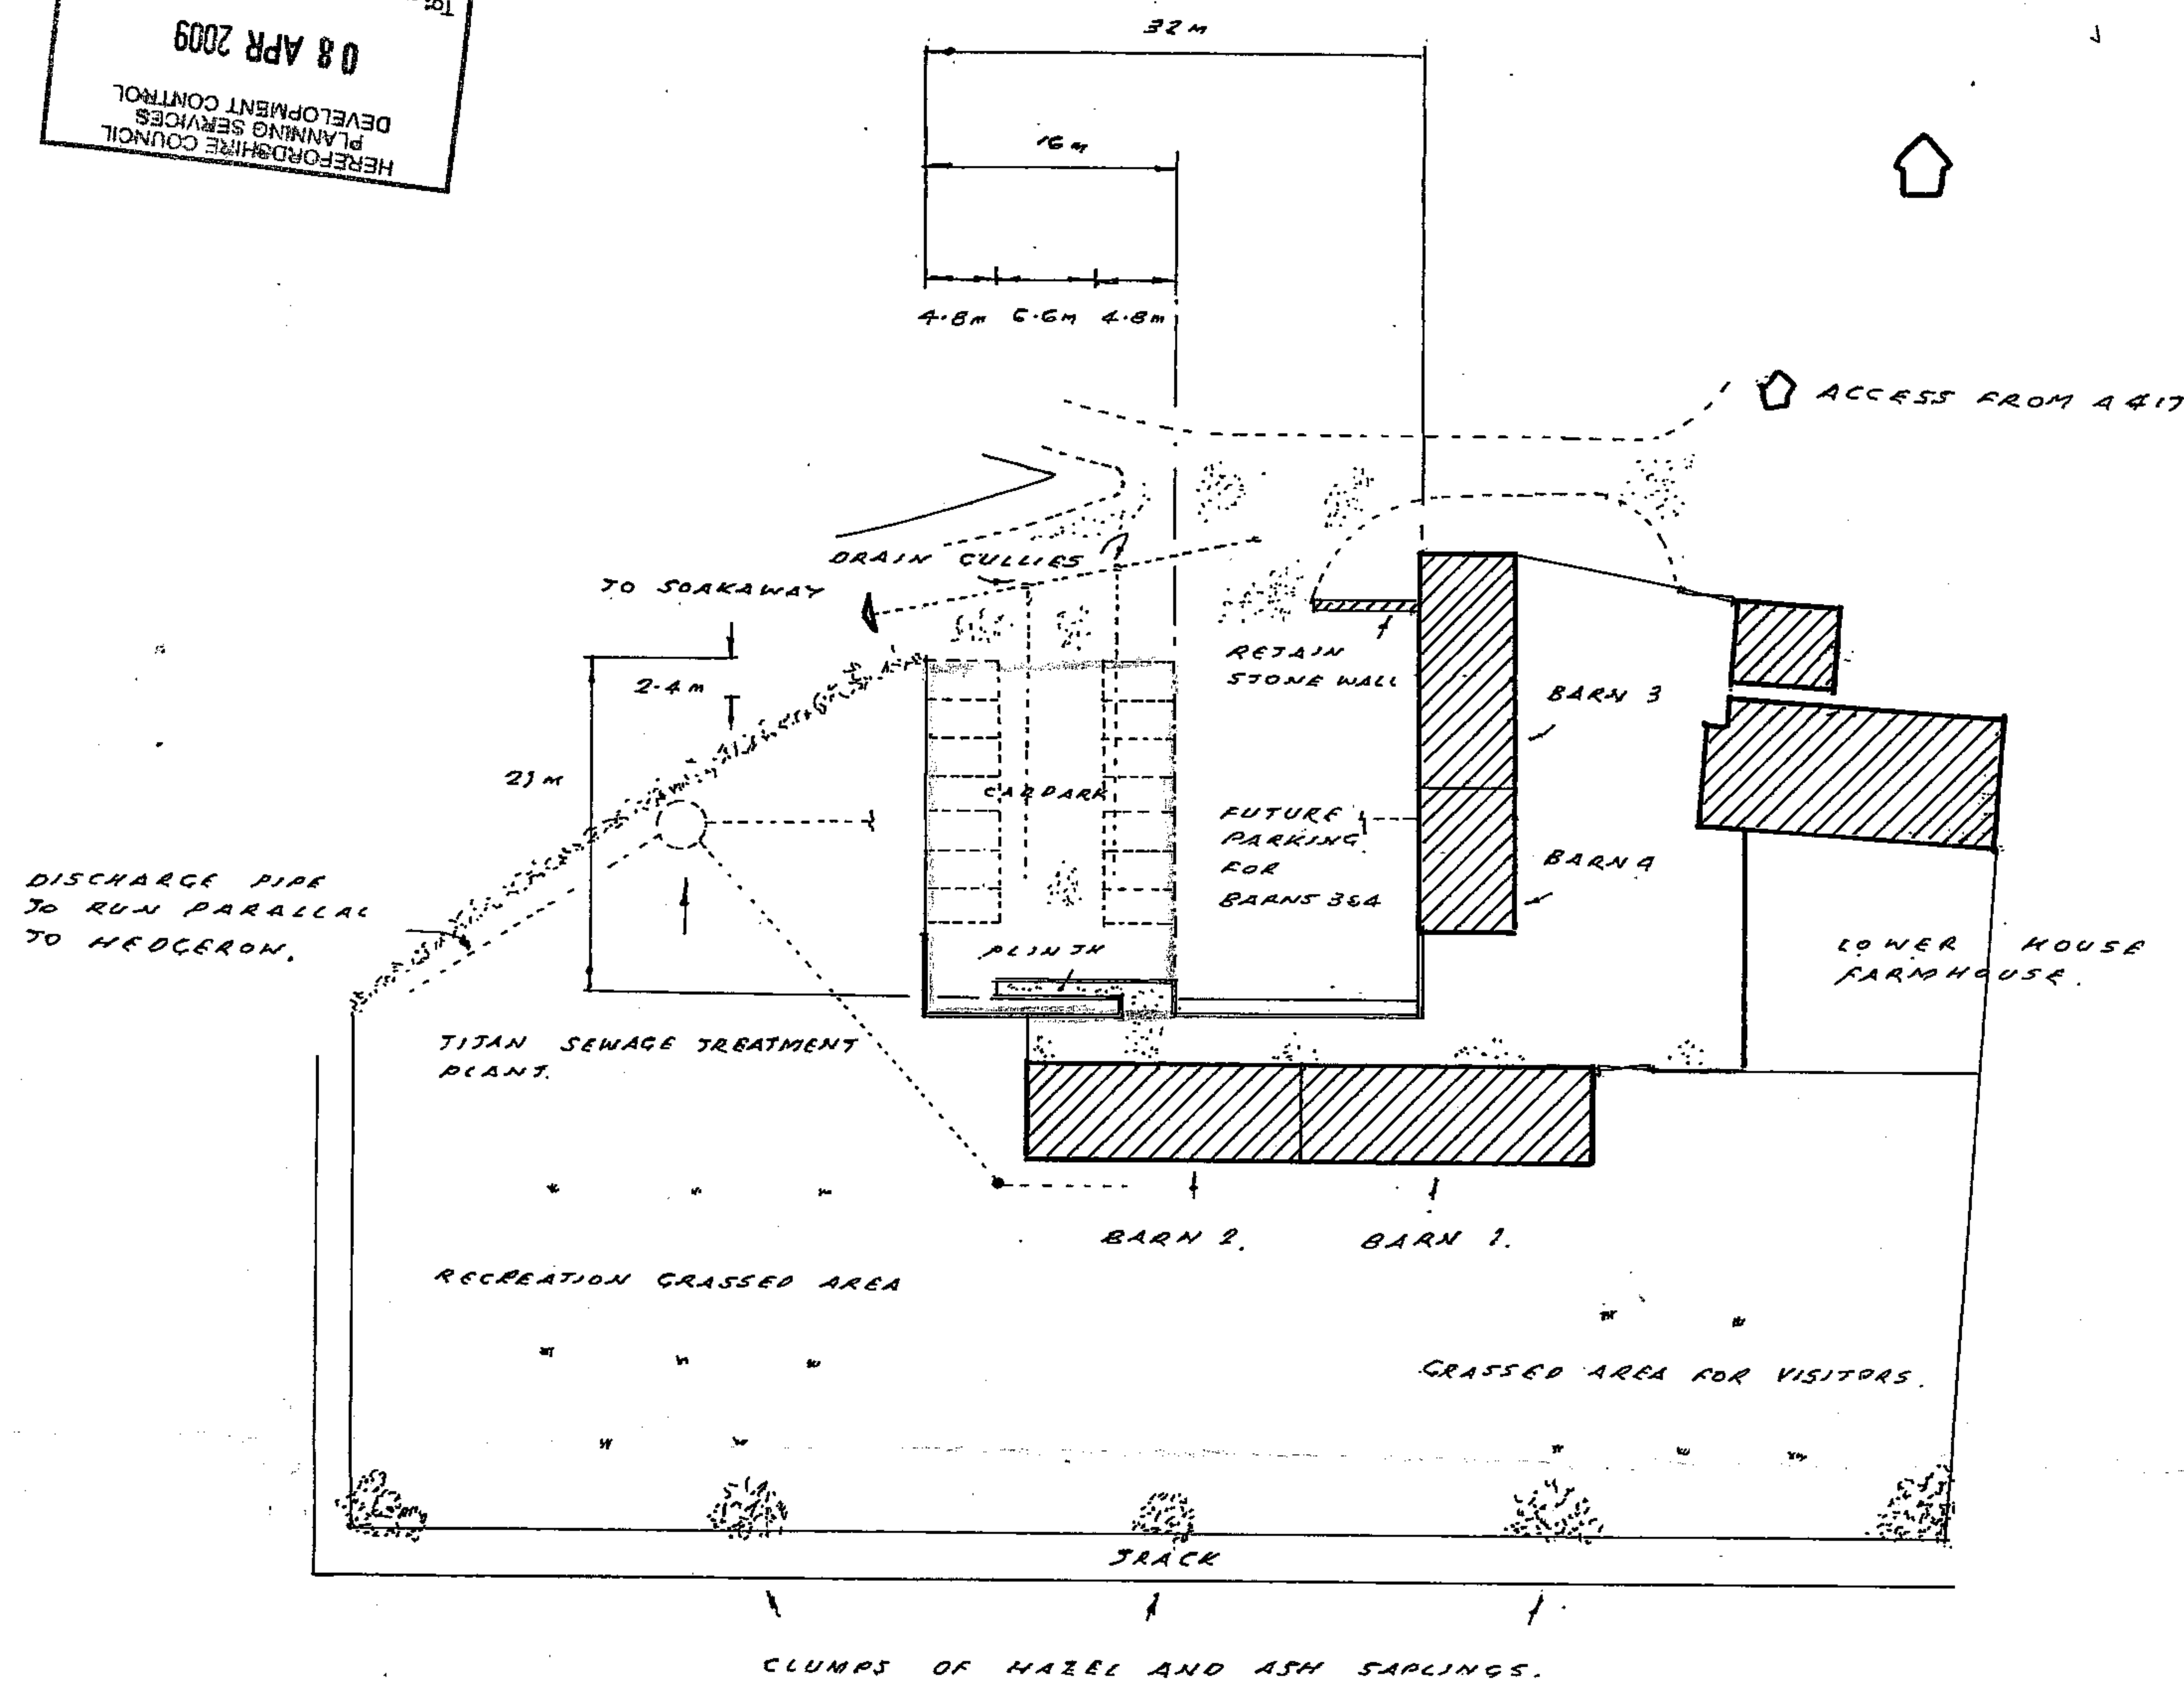


PROPOSED PLAN.

SCALE 1:500.

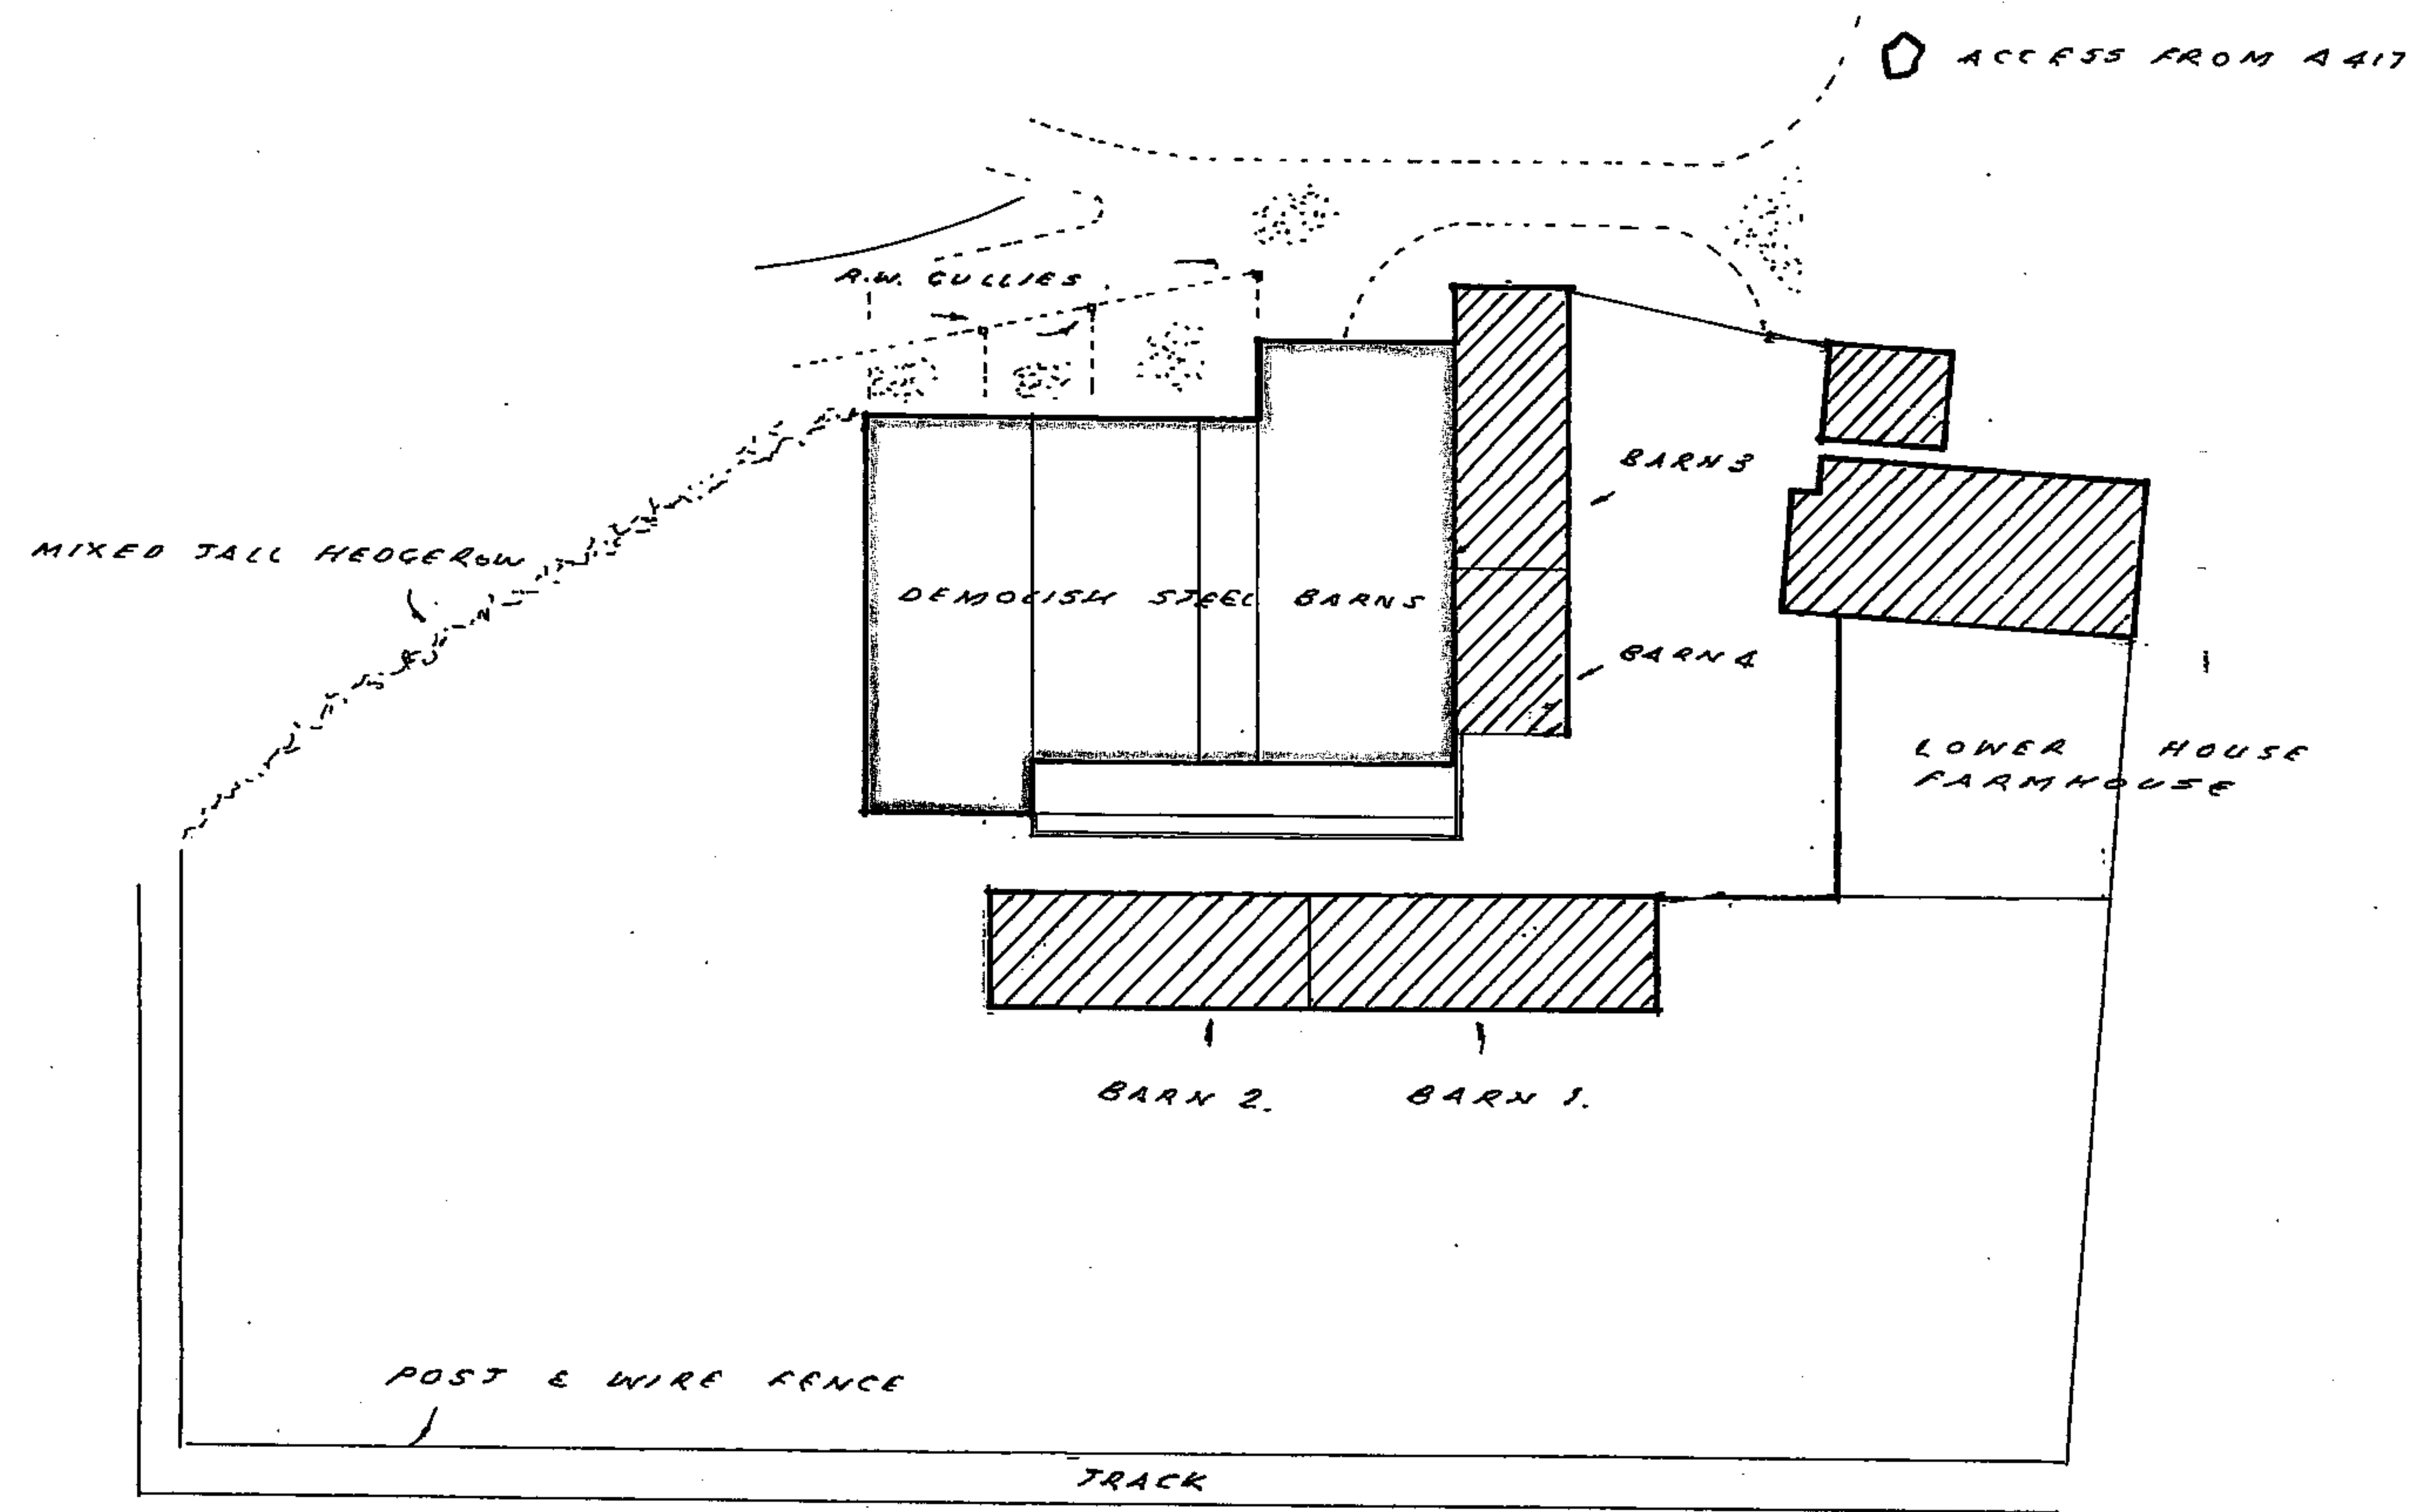

EXISTING PLAN.

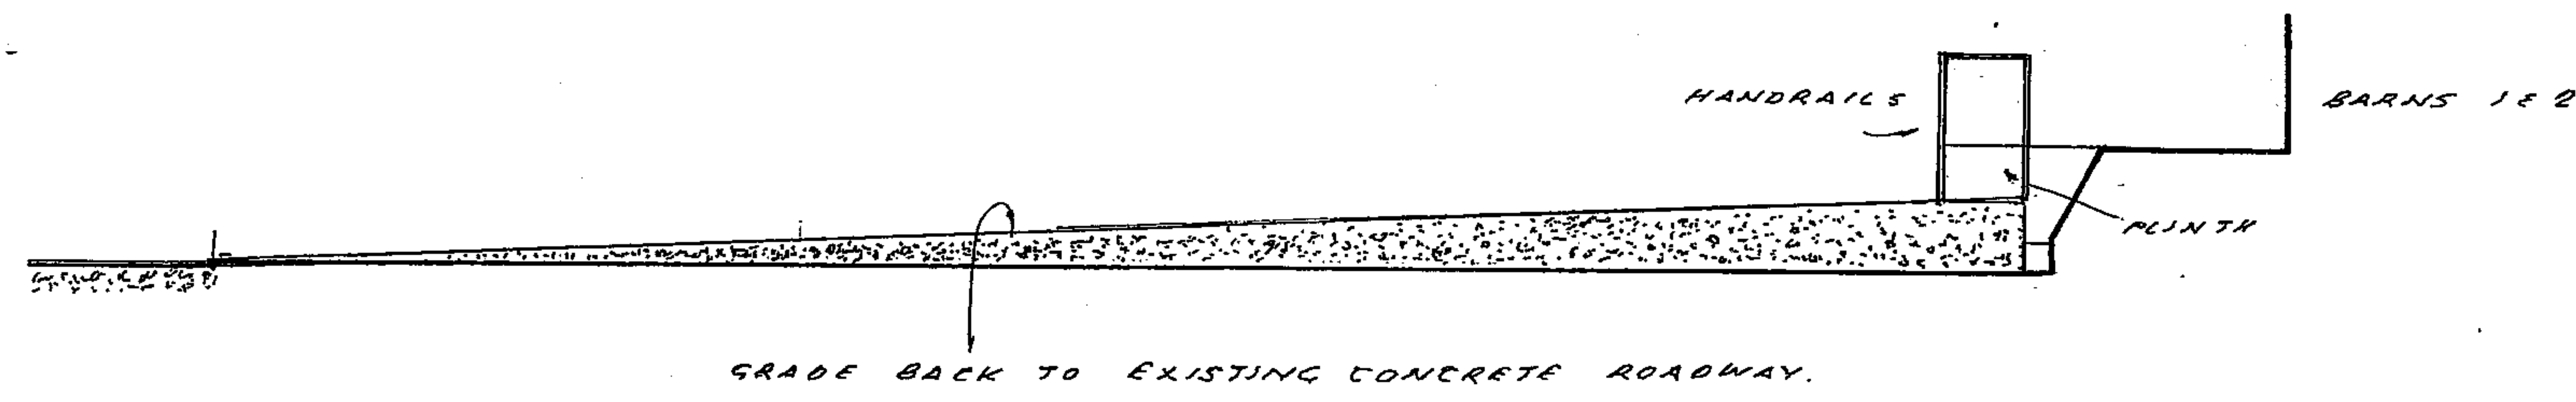

SECTION THROUGH CARPORT AND PLINTH. SCALE 1:100.

DEMOLISH POST WAR STEEL BARN ENCOMPASSED IN RED
 NOW VACANT, LAST USED FOR STORAGE OF CATTLE & SHEEP
 APPROX. 5 YEARS.

REPLACE WITH PARKING FOR BARN 1 & 2, WITH FUTURE
 PARKING FOR BARN 3 & 4.
 THERE ARE A MINIMUM OF 14 PARKING SPACES AVAILABLE.

THE EXISTING LEVEL TO BE RAISED USING CLEAN HARDCORE
 AND FINISH WITH STONE SCALDINGS TO THE REQUIRED DEPTHS
 LEFT TO FIRM UP AND NATURALISE WITH RURAL SURROUNDINGS.

RAMP TO BUILT OFF CARPARK AND HAVE A MAXIMUM SLOPE OF
 1:12 AND 1M. WIDE WITH HANDRAILS BOTH SIDES WITH
 GUARDING AT TOP LEVEL SERVING BARN 1 & 2.

INSTALL A TITAN BIOTEC SEWAGE TREATMENT PLANT
 MODEL NO P25 TO SERVE A MAXIMUM OF 25 RESIDENTS,
 TO CATER FOR ALL BARN.

DEMOLITION OF POST WAR STEEL BARN AT LOWER HOUSE, HILLHAMPTON, OCE PYCHARD, HEREFORDSHIRE FOR MR. C. SIMCOCK.