



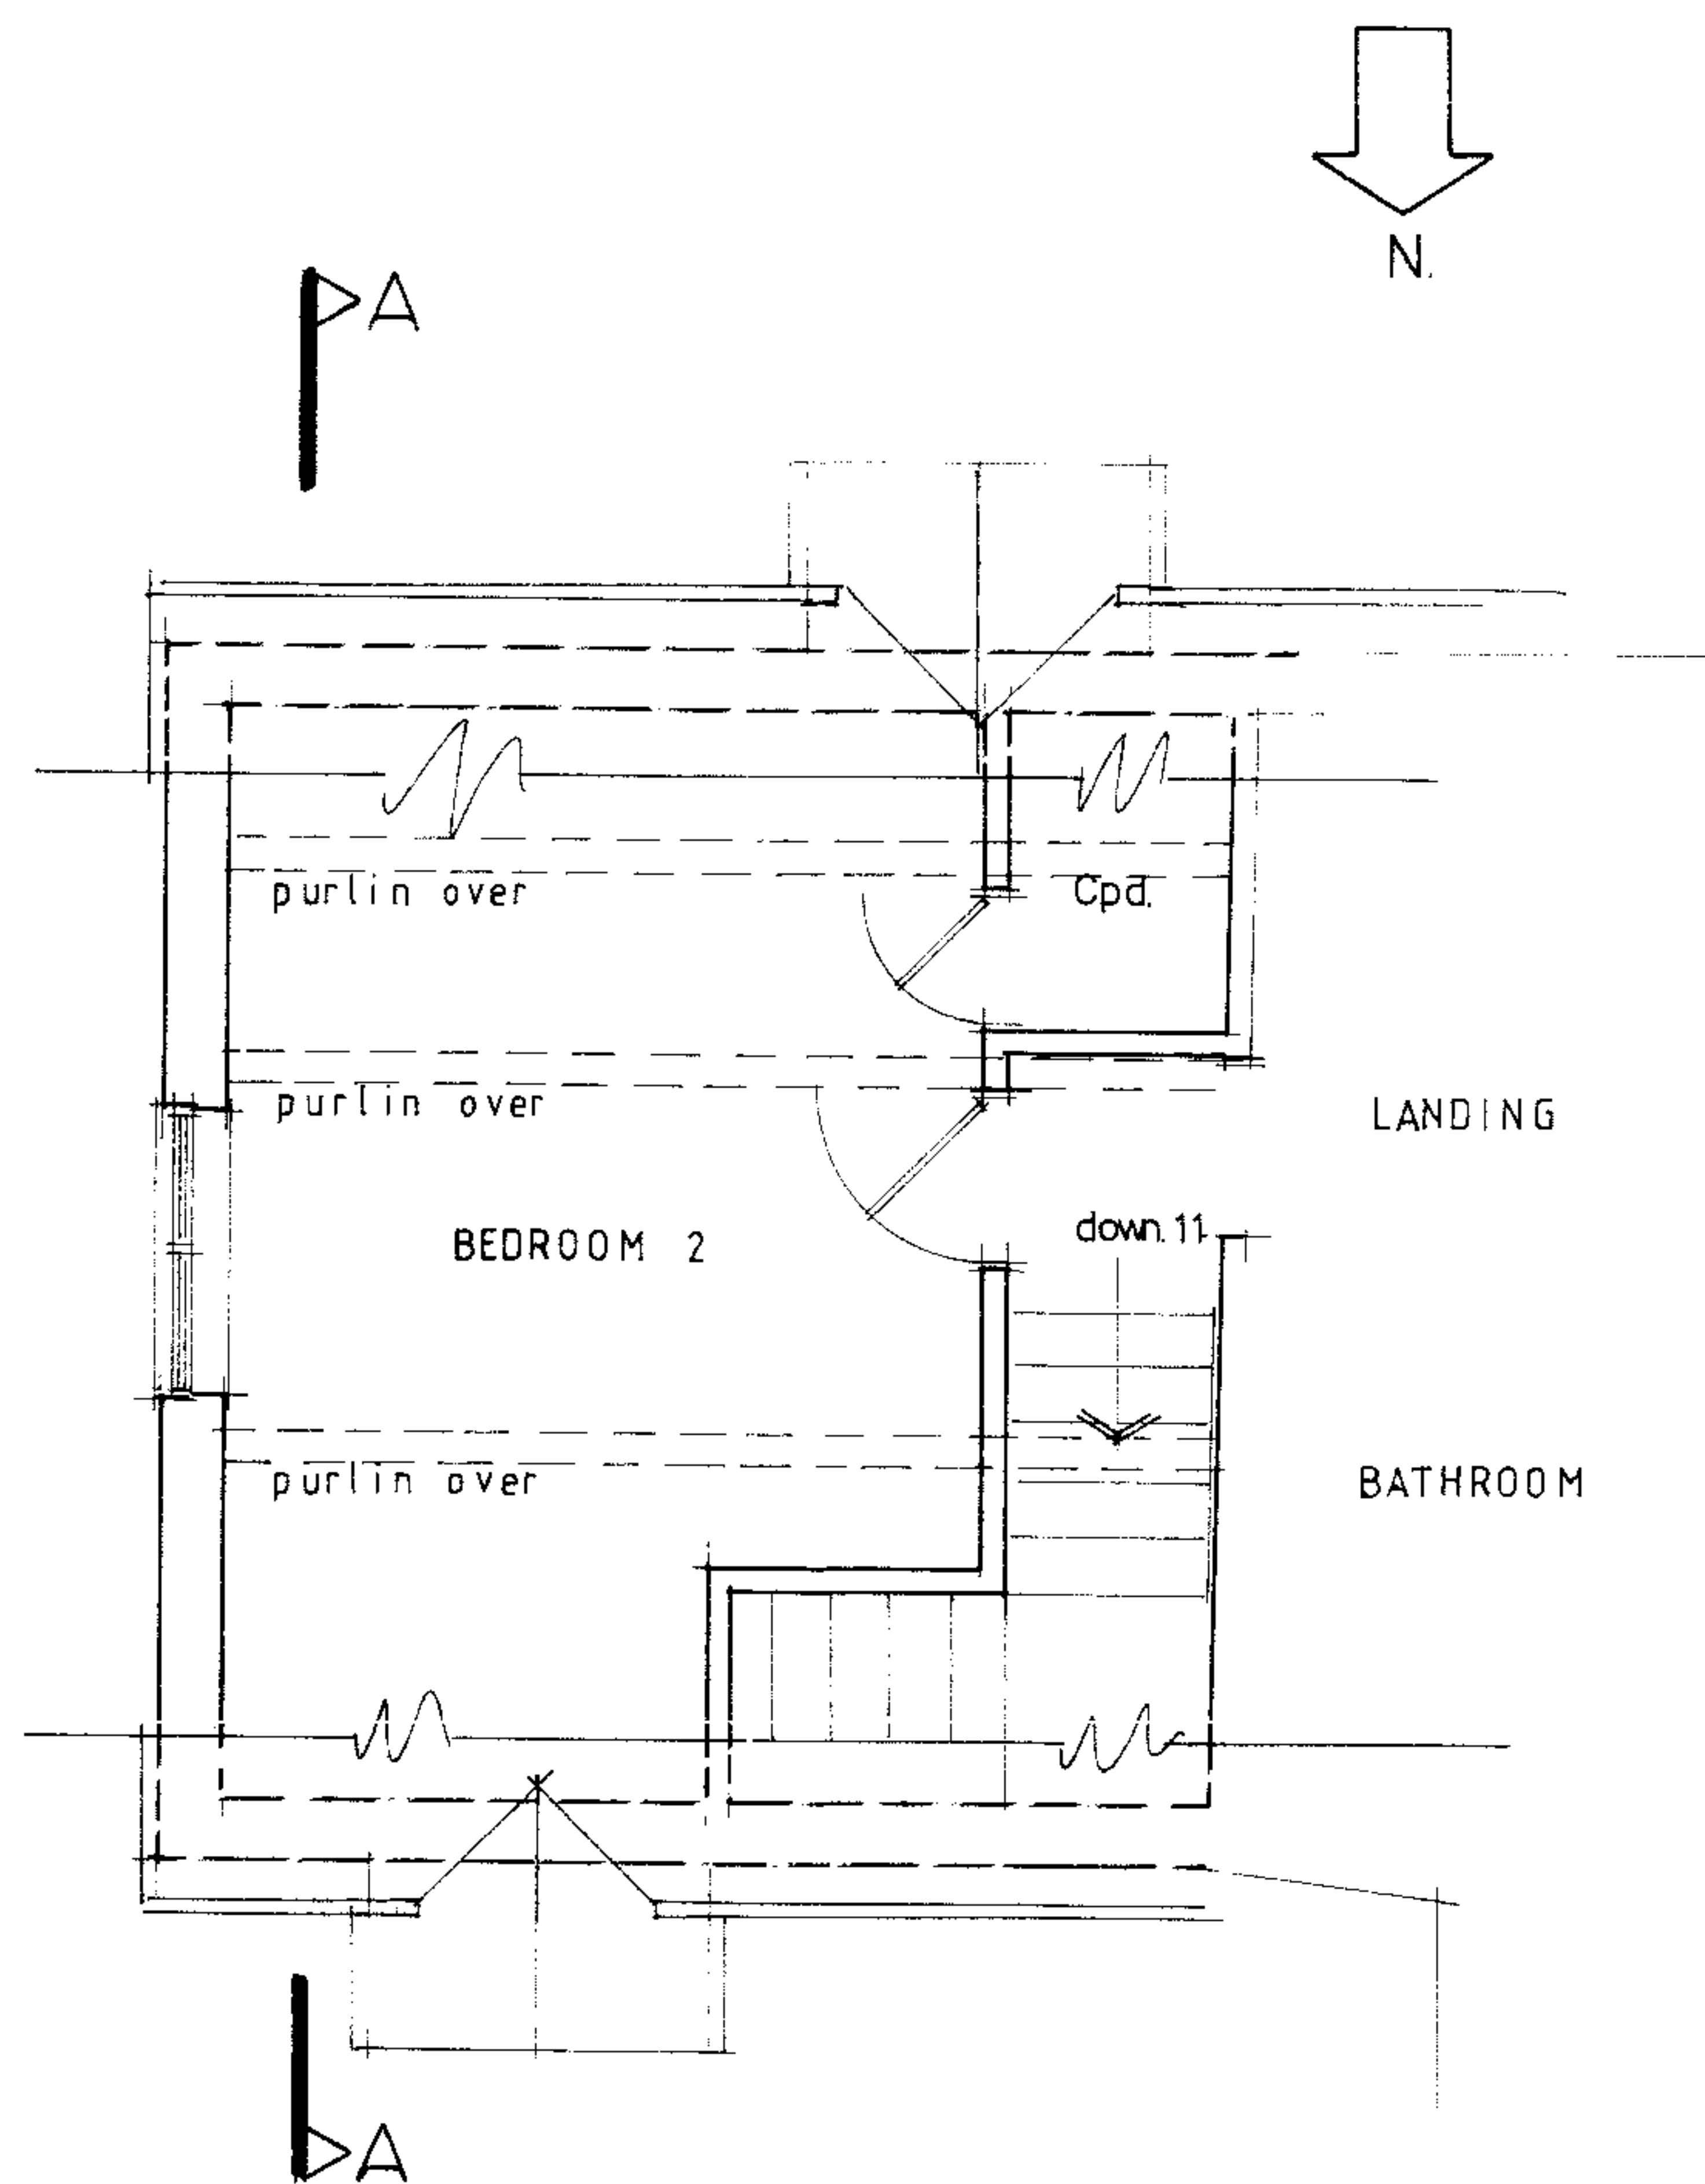

PART FIRST FLOOR PLAN.
1:50.

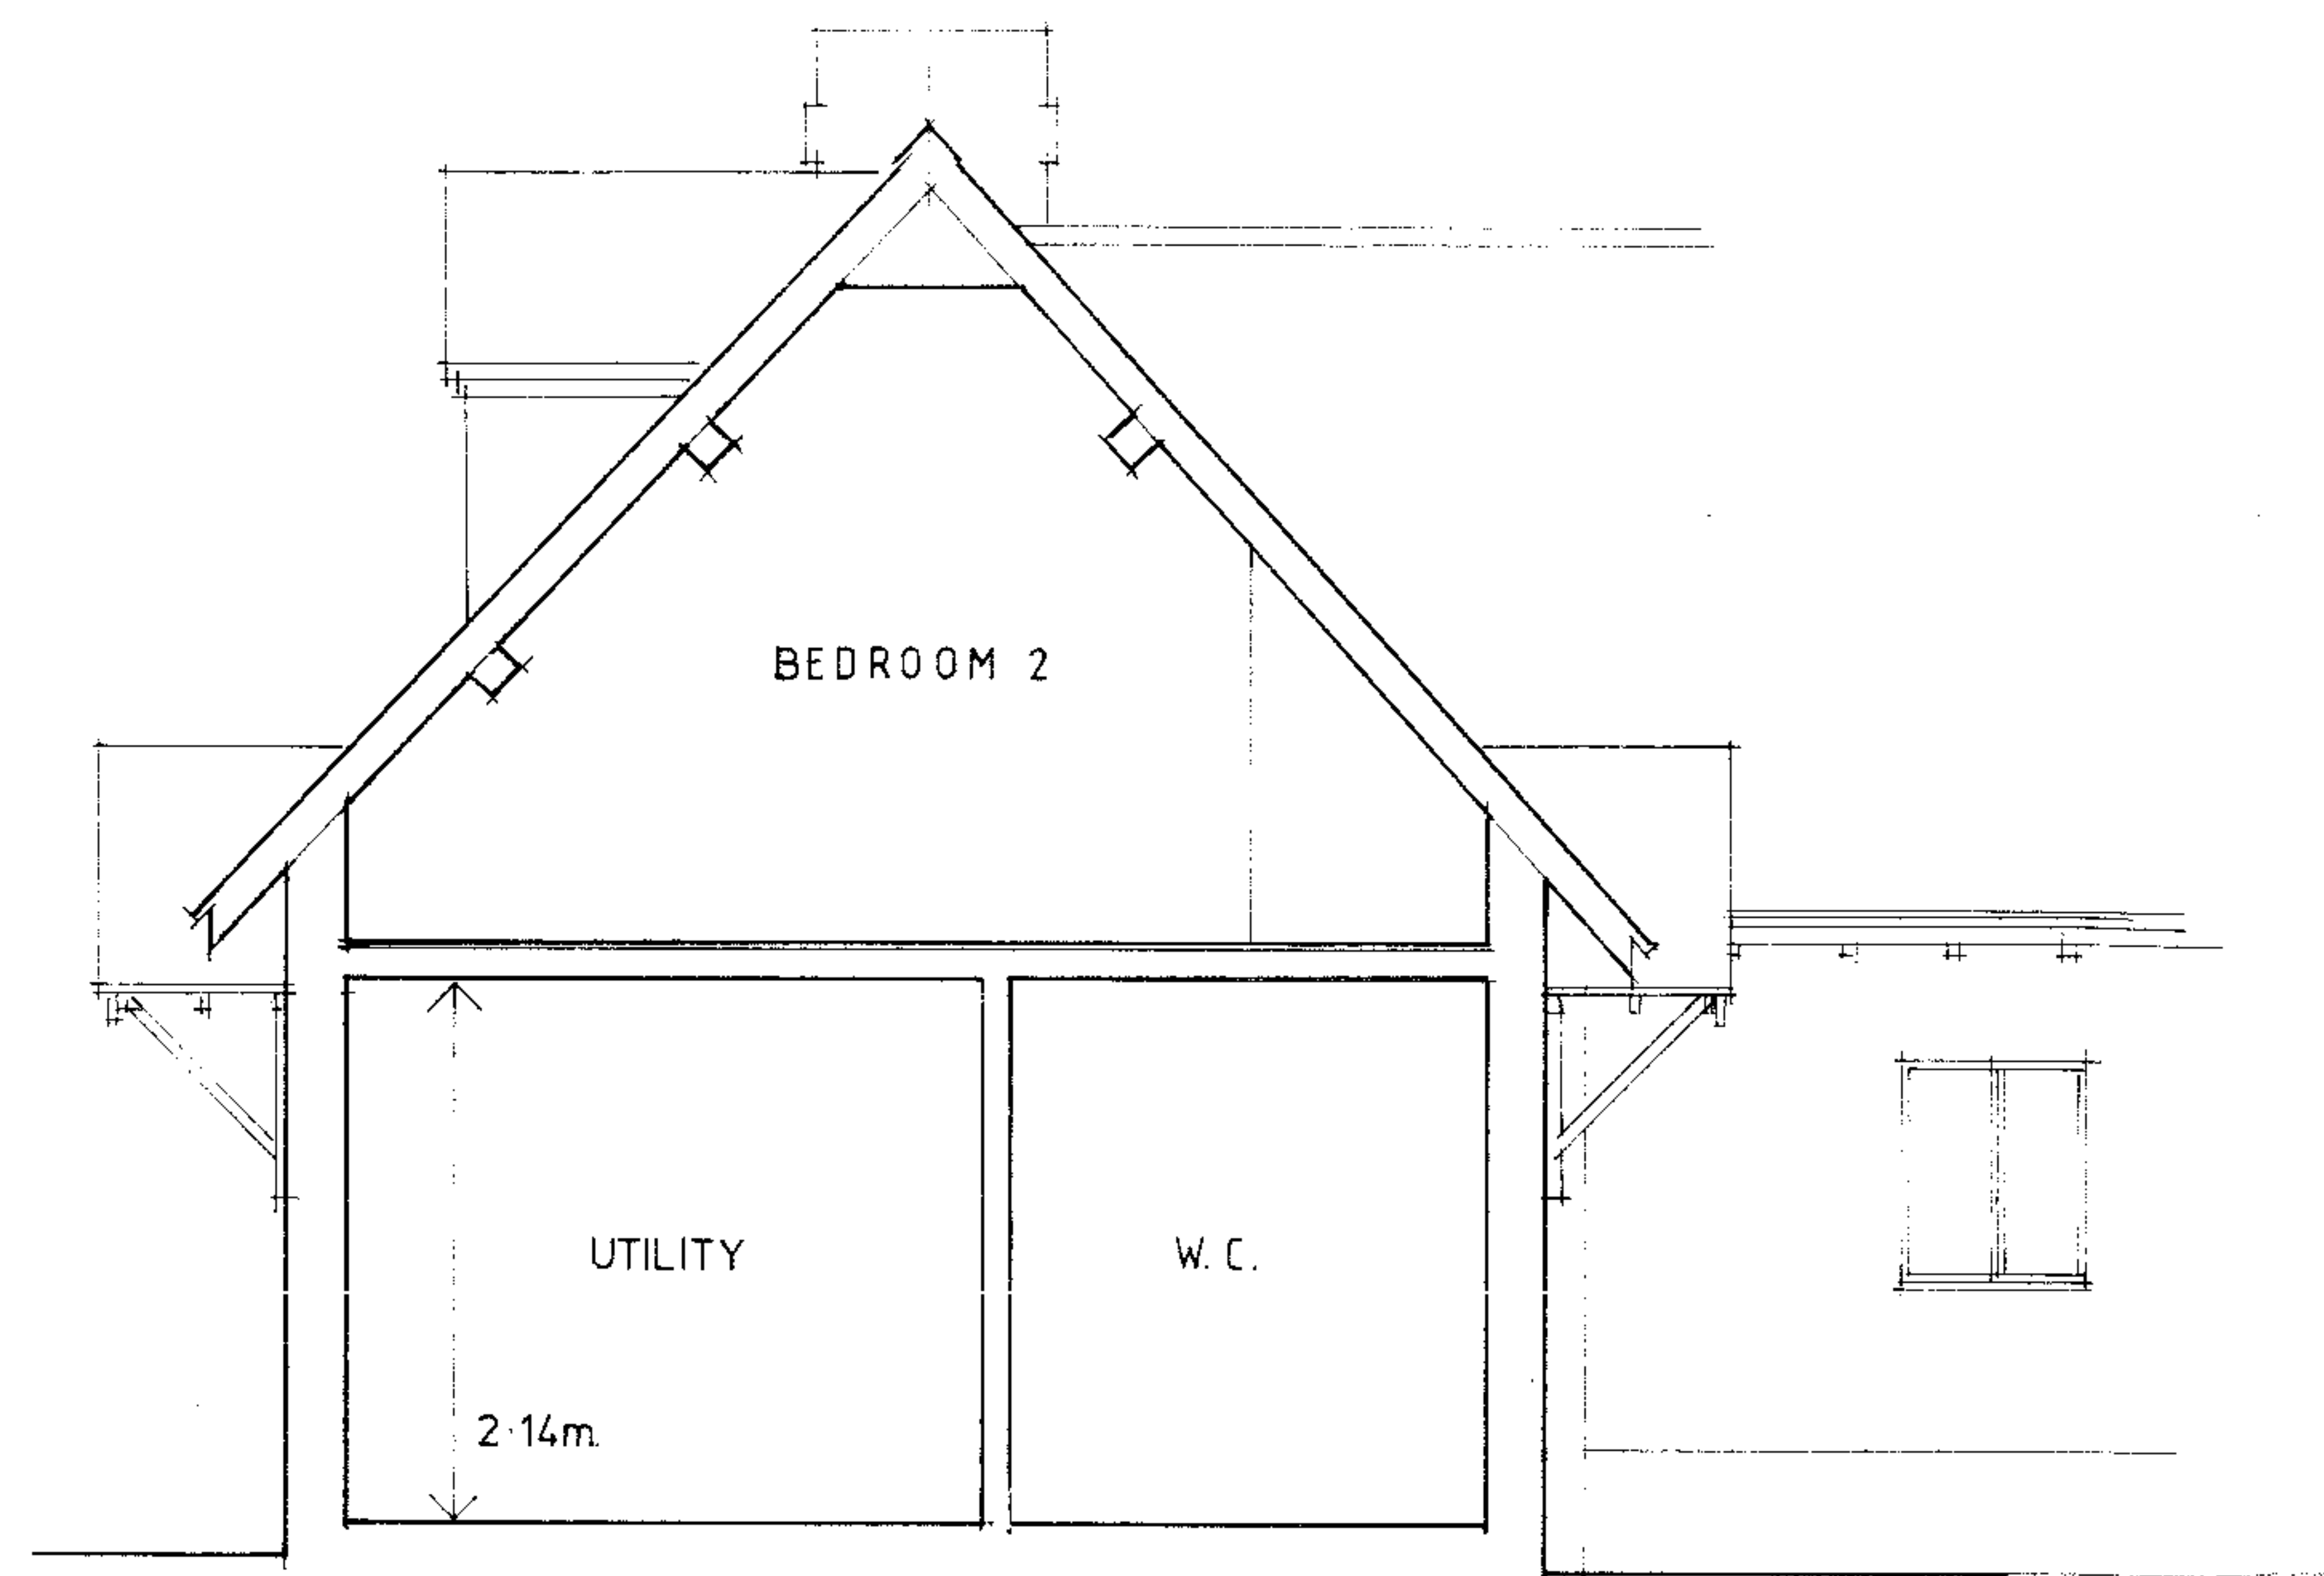

SECTION AA.
1:50.

PART FIRST FLOOR PLAN
AND SECTION AA.
— existing.
1:50