



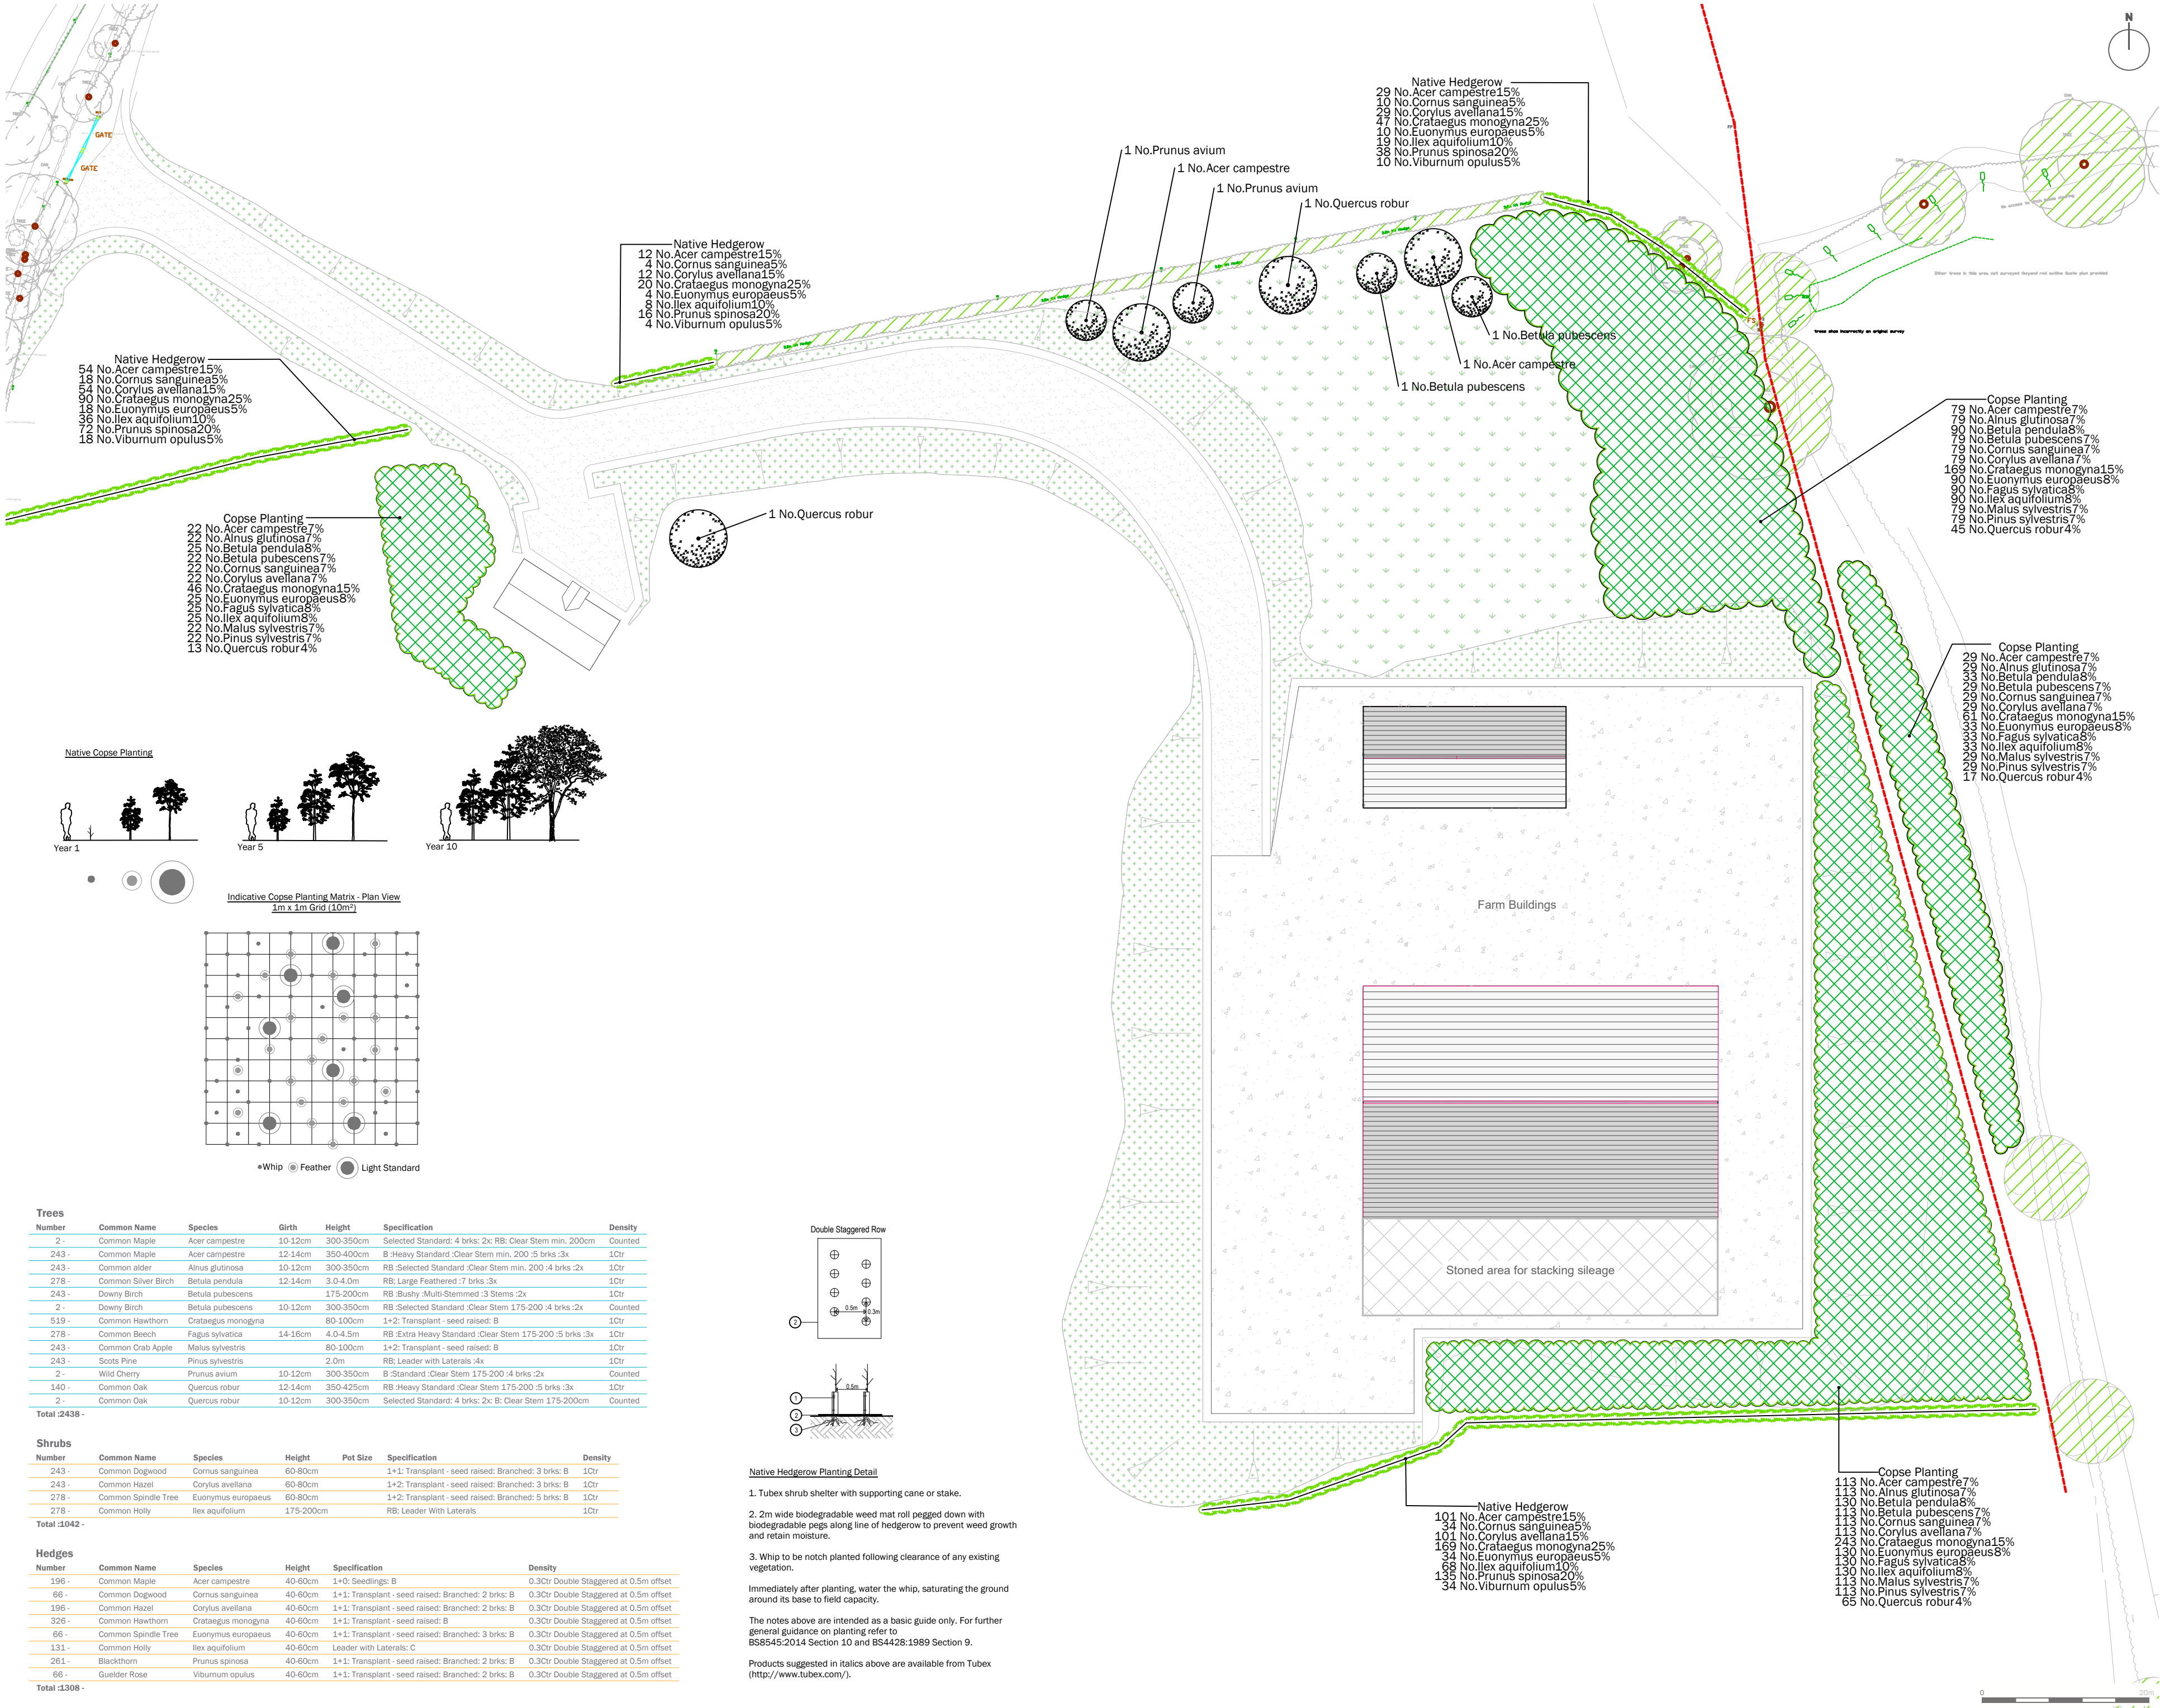


- Existing Vegetation Retained
- Existing Grassland Retained
- Existing Footpath
- Grass Embankments
Gerrimel A19 (All purpose) Grass Mix sown at 50g
- Proposed Cope Planting
Native species to blend with the surrounding context
- Proposed Native Hedgerow
Native species planted in double staggered row
- Proposed Tree Planting
Native species to reinforce landscape structure
- Driveway - Tarmac
- Courtyard - Concrete

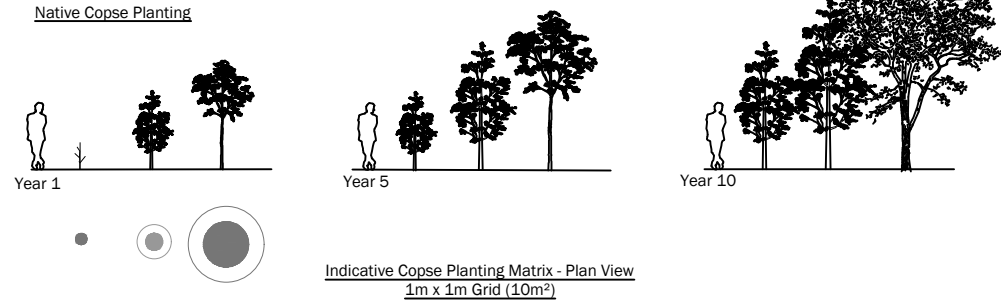

Trees						
Number	Common Name	Species	Girth	Height	Specification	Density
2	Common Maple	Acer campestre	10-12cm	300-350cm	Selected Standard: 4 brks: 2x: RB: Clear Stem min. 200cm	Counted
243	Common Maple	Acer campestre	12-14cm	350-400cm	B: Heavy Standard: Clear Stem min. 200 :5 brks: 3x	1Ctr
243	Common Alder	Alnus glutinosa	10-12cm	300-350cm	RB: Selected Standard: Clear Stem min. 200 :4 brks: 2x	1Ctr
278	Common Silver Birch	Betula pendula	12-14cm	3.0-4.0m	RB: Large Feathered: 7 brks: 3x	1Ctr
243	Downy Birch	Betula pubescens	175-200cm	175-200cm	RB: Bushy: Multi Stemmed :3 Stems: 2x	1Ctr
2	Downy Birch	Betula pubescens	10-12cm	300-350cm	RB: Selected Standard: Clear Stem 175-200 :4 brks: 2x	Counted
519	Common Hawthorn	Crataegus monogyna	80-100cm	80-100cm	1+2: Transplant - seed raised: B	1Ctr
278	Common Beech	Fagus sylvatica	14-16cm	4.0-4.5m	RB: Extra Heavy Standard: Clear Stem 175-200 :5 brks: 3x	1Ctr
243	Common Crab Apple	Malus sylvestris	80-100cm	80-100cm	1+2: Transplant - seed raised: B	1Ctr
243	Scots Pine	Pinus sylvestris	2.0m	2.0m	RB: Leader with Laterals :4x	1Ctr
2	Wild Cherry	Prunus avium	10-12cm	300-350cm	B: Standard: Clear Stem 175-200 :4 brks: 2x	Counted
140	Common Oak	Quercus robur	12-14cm	350-425cm	RB: Heavy Standard: Clear Stem 175-200 :5 brks: 3x	1Ctr
2	Common Oak	Quercus robur	10-12cm	300-350cm	Selected Standard: 4 brks: 2x: B: Clear Stem 175-200cm	Counted
Total :2438 -						

Shrubs					
Number	Common Name	Species	Height	Pot Size	Specification
243	Common Dogwood	Cornus sanguinea	60-80cm		1+1: Transplant - seed raised: Branched: 3 brks: B
243	Common Hazel	Corylus avellana	60-80cm		1+2: Transplant - seed raised: Branched: 3 brks: B
278	Common Spindle Tree	Euonymus europaeus	60-80cm		1+2: Transplant - seed raised: Branched: 5 brks: B
278	Common Holly	Ilex aquifolium	175-200cm		RB: Leader With Laterals
Total :1042 -					

Hedges				
Number	Common Name	Species	Height	Specification
196	Common Maple	Acer campestre	40-60cm	1+0: Seedlings: B
66	Common Dogwood	Cornus sanguinea	40-60cm	1+1: Transplant - seed raised: Branched: 2 brks: B
196	Common Hazel	Corylus avellana	40-60cm	1+1: Transplant - seed raised: Branched: 2 brks: B
326	Common Hawthorn	Crataegus monogyna	40-60cm	1+1: Transplant - seed raised: B
66	Common Spindle Tree	Euonymus europaeus	40-60cm	1+1: Transplant - seed raised: Branched: 3 brks: B
131	Common Holly	Ilex aquifolium	40-60cm	Leader with Laterals: C
261	Blackthorn	Prunus spinosa	40-60cm	1+1: Transplant - seed raised: Branched: 2 brks: B
66	Goulder Rose	Viburnum opulus	40-60cm	1+1: Transplant - seed raised: Branched: 2 brks: B
Total :1308 -				

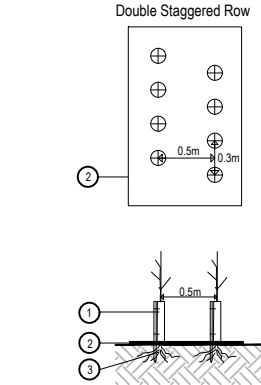

Native Hedgerow Planting Detail

- Tubex shrub shelter with supporting cane or stake.
- 2m wide biodegradable weed mat roll pegged down with biodegradable pegs along line of hedgerow to prevent weed growth and retain moisture.
- Whip to be notch planted following clearance of any existing vegetation.

The notes above are intended as a basic guide only. For further general guidance on planting refer to BS9545:2014 Section 10 and BS4428:1989 Section 9.

Products suggested in italics above are available from Tubex (<http://www.tubex.com/>).

notes

A risk assessment has been carried out on this design. Residual risks following this process are listed below. A copy of the full Design Risk Register is also available on request from EDP.

For further guidance, refer to HSE Construction (Design and Management) Regulations 2015.

revisions					
A	AH	BC	21/05/20	Updated road alignment and earth modelling	
rev	by	chk	date	detail	

This drawing is to be read in conjunction with all other drawings and specifications within the package. These drawings have been prepared for design development and costing purposes only. All dimensions in millimeters unless otherwise specified. Do not scale off this drawing, within dimensions to be taken only. All base plans used are provided by the client and architect, except where otherwise expressly agreed in writing. EDP shall have no responsibility or liability for any loss direct or consequential. This drawing must not be copied in whole or part without prior written consent from EDP.

purpose of issue **PLANNING**

client
Clive Boultee-Brooks

project title
Land North of Nuttall Farm, Much Marcle

drawing title
Hard and Soft Landscape Proposals

date	27 MAY 2020	drawn by	AH
drawing number	edp1834_d011a	checked	BC
scale	1:500 @ A2	QA	GY

the environmental dimension partnership

Registered office: 01285 740427 - www.edp-uk.co.uk - info@edp-uk.co.uk