


NW / 100772 / L

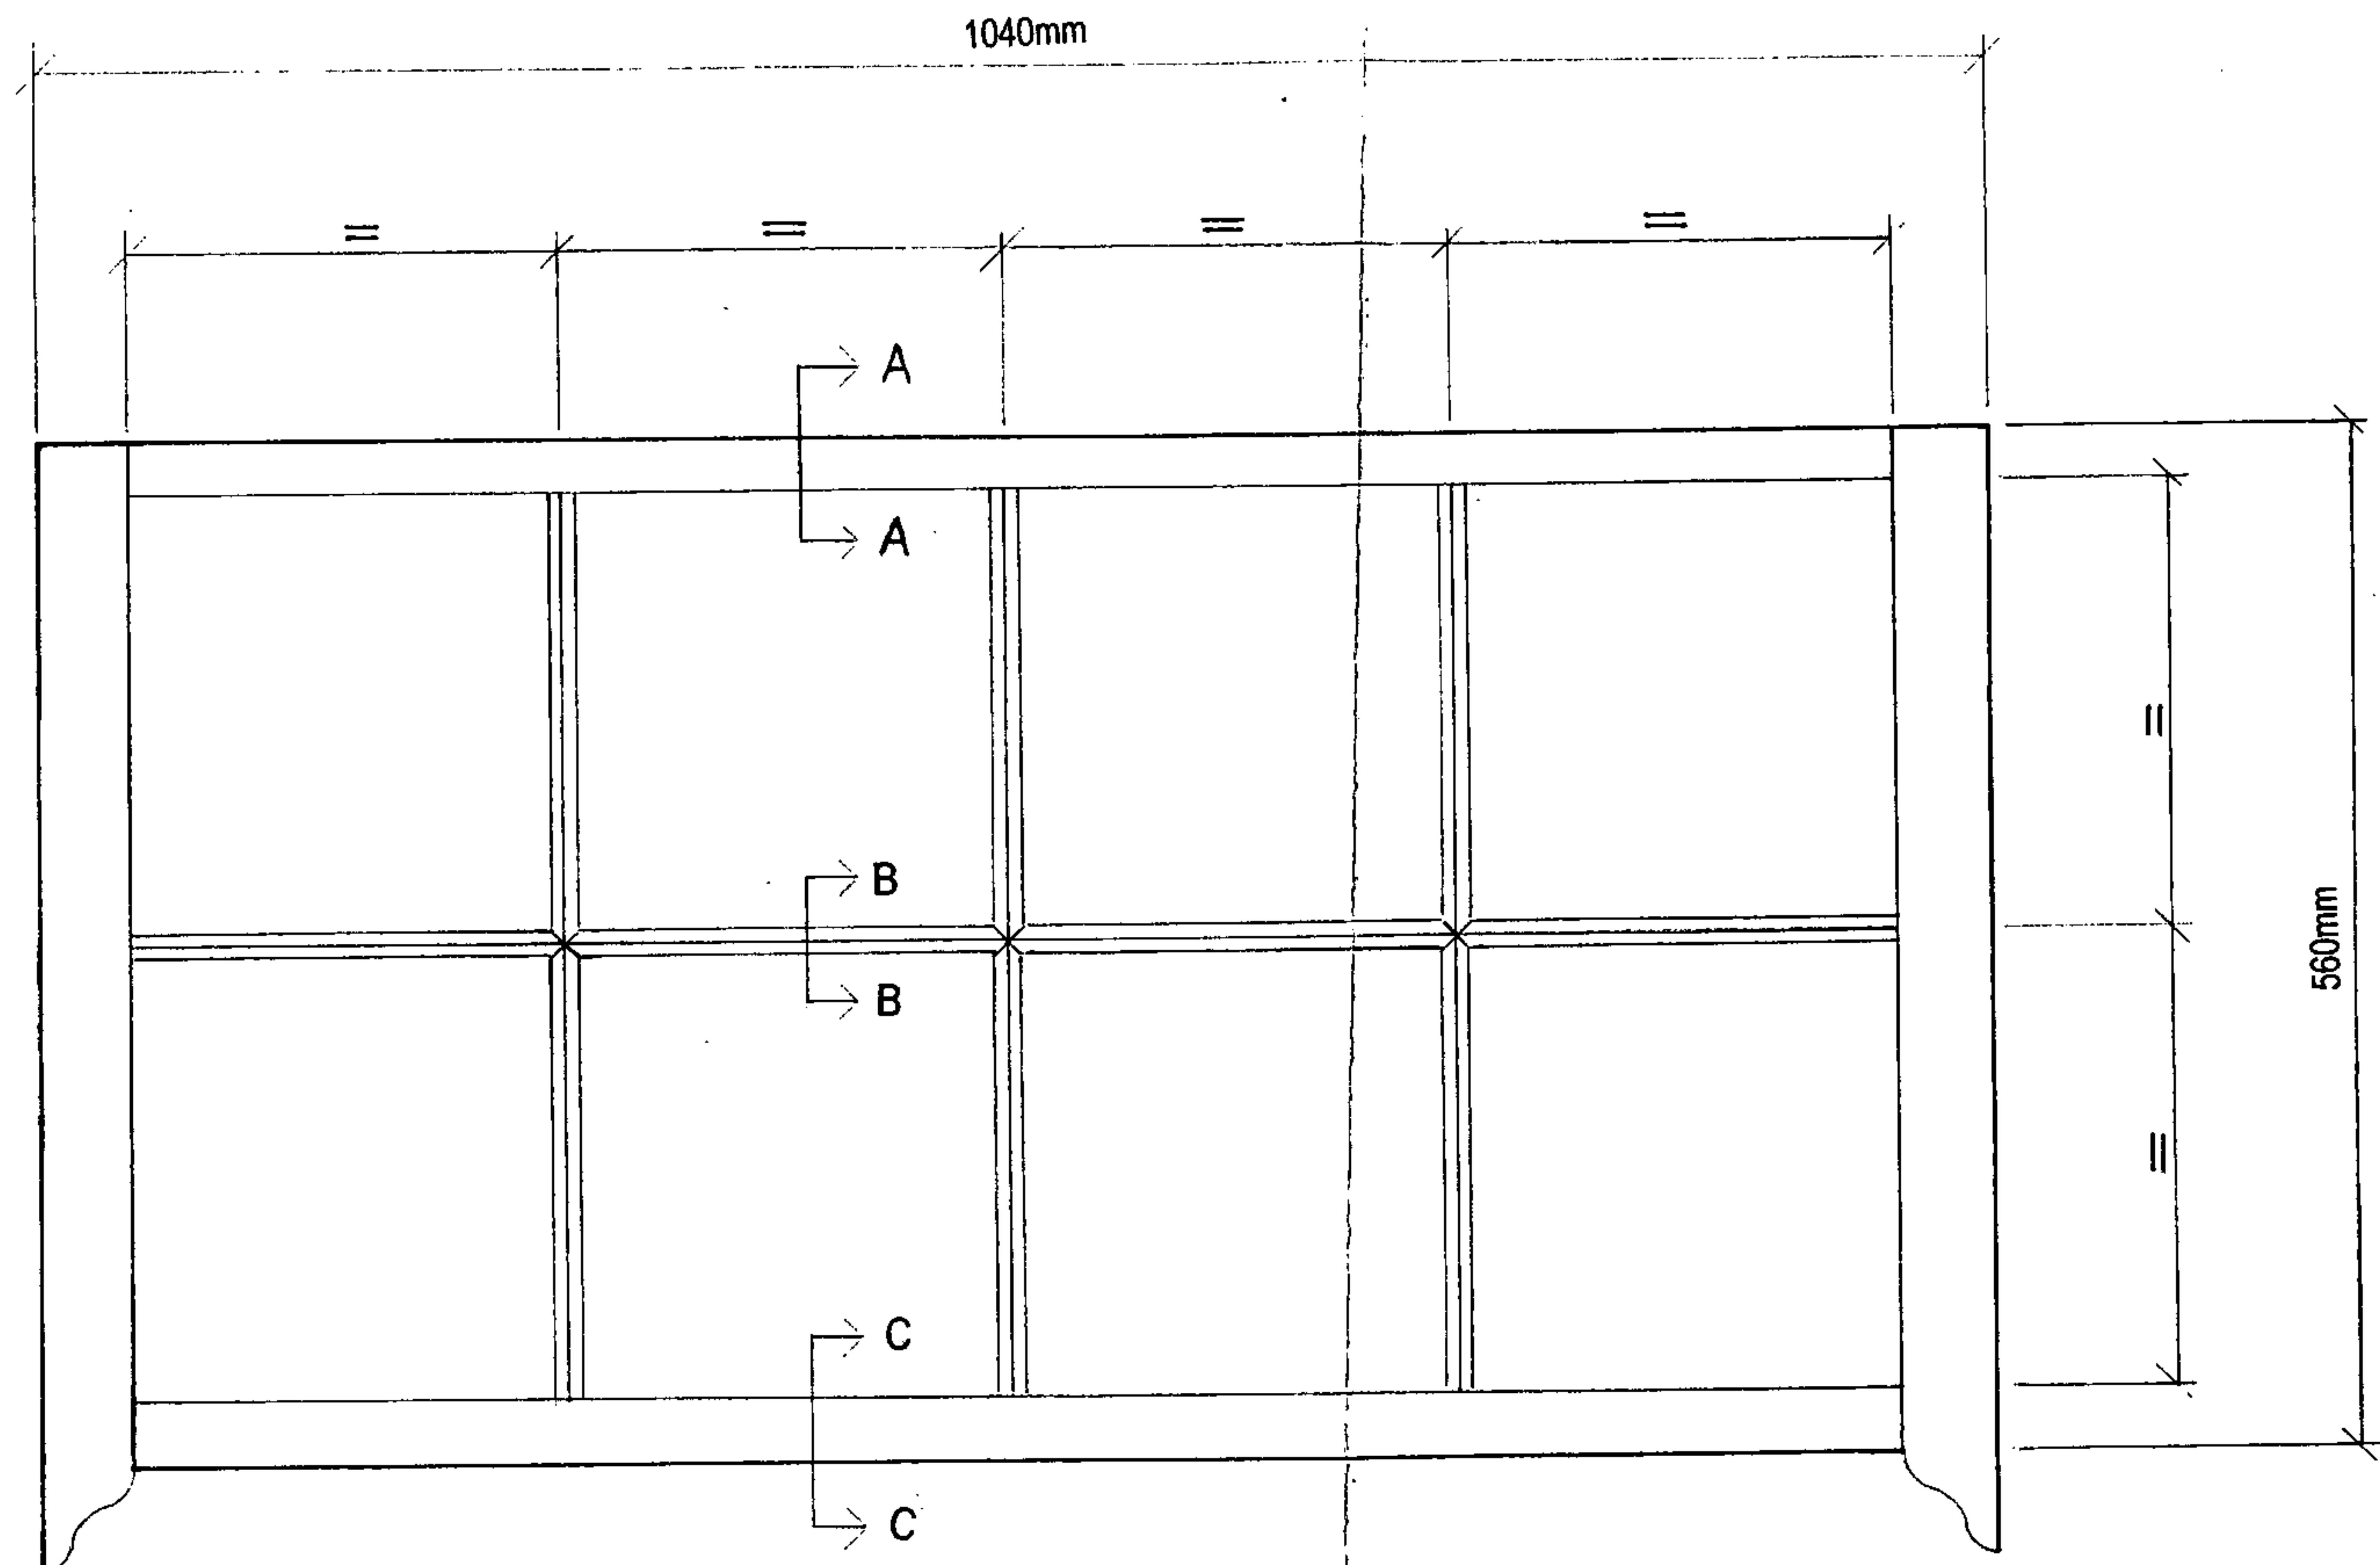

HEREFORDSHIRE COUNCIL  
PLANNING SERVICES  
DEVELOPMENT CONTROL

28 MAY 2010

To .....  
Ack'd ..... File .....

UPPER SASH WINDOW  
SOUTH ELEVATION  
POUND HOUSE  
YARPOLE

Scale 1:5

A3020