


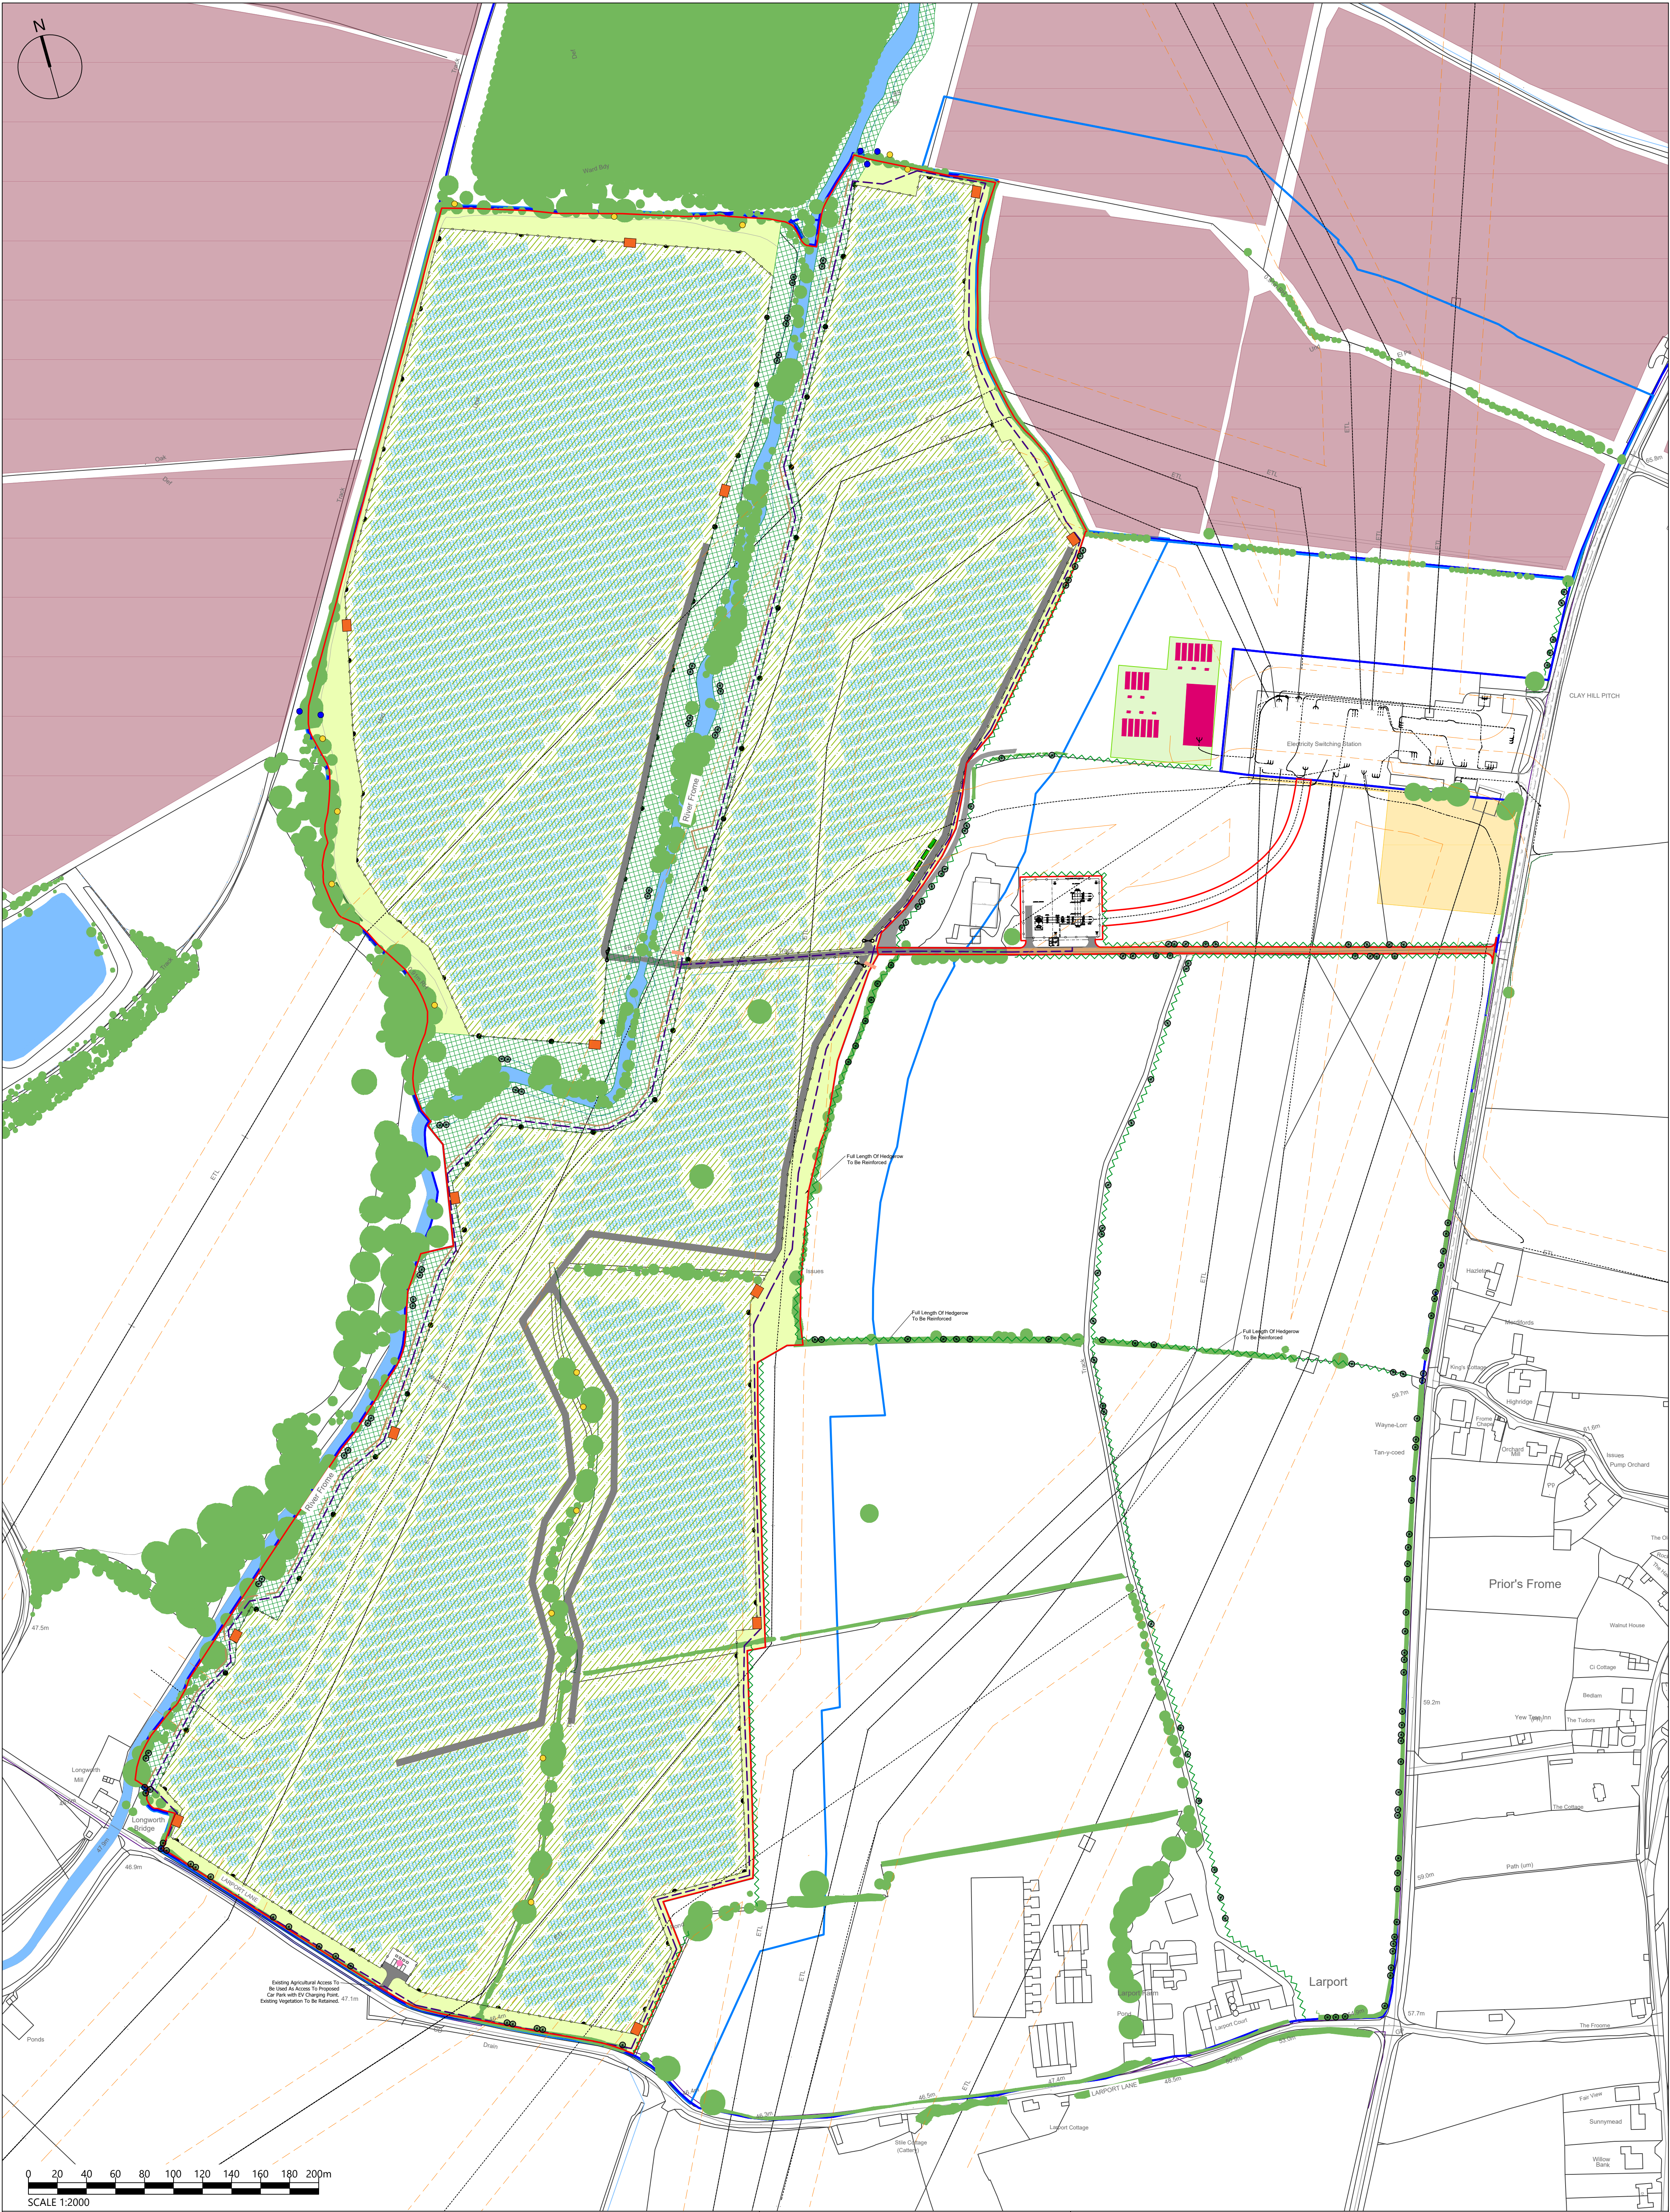

0 20 40 60 80 100 120 140 160 180 200m

SCALE 1:2000

NOTE: ALL EXISTING HEDGEROWS WITHIN THE SITE TO BE GAPPED UP AND IN-FILLED WITH NATIVE SPECIES HEDGEROW PLANTS

KEY	EXISTING WATER BODIES	PROPOSED FENCE	PROPOSED NATIVE SPECIES HEDGEROW PLANTING	PROPOSED INFORMATION BOARD
PLANNING APPLICATION BOUNDARY	PERMISSIVE FOOTPATH	PROPOSED ENTRANCE GATE	TO REINFORCE EXISTING HEDGEROWS - INCLUDING THE BURN (SEE PLAN)	PROPOSED CHARGING POINT
LAND UNDER APPLICANT'S CONTROL	EXISTING COMMERCIAL ORCHARDS	PROPOSED NATIVE SPECIES HEDGEROW PLANTING	TO REINFORCE EXISTING HEDGEROWS - INCLUDING THE BURN (SEE PLAN)	PROPOSED SINGLE BRID BOX
LAND UNDER APPLICANT'S CONTROL	EXISTING TRAIL, WOODLAND, HEDGEROWS AND VEGETATION	PROPOSED NATIVE SPECIES HEDGEROW PLANTING	TO REINFORCE EXISTING HEDGEROWS - INCLUDING THE BURN (SEE PLAN)	PROPOSED DOUBLE BRID BOX
EXISTING POWER LINE		PROPOSED NATIVE SPECIES HEDGEROW PLANTING	TO REINFORCE EXISTING HEDGEROWS - INCLUDING THE BURN (SEE PLAN)	PROPOSED MATT BOX
20 M BUFFER OF EXISTING POWER LINE		PROPOSED NATIVE SPECIES HEDGEROW PLANTING	TO REINFORCE EXISTING HEDGEROWS - INCLUDING THE BURN (SEE PLAN)	PROPOSED WOODEN FENCE

REVISION SCHEDULE

Rev	Date	Description
1	07.01.2022	Addition of wooden fencing to west of permissive footpath.

THIS DRAWING HAS BEEN PREPARED IN ACCORDANCE WITH THE SCOPE OF ARCUS' AGREEMENT WITH ITS CLIENT AND IS SUBJECT TO THE TERMS OF THAT AGREEMENT. ARCUS ACCEPTS NO LIABILITY FOR ANY USE OF THIS DOCUMENT OTHER THAN BY ITS CLIENT AND ONLY FOR THE PURPOSES FOR WHICH IT WAS PREPARED AND PROVIDED.

NOTES:

- THIS DRAWING IS TO BE READ IN CONJUNCTION WITH ALL OTHER RELEVANT DOCUMENTATION.
- ALL DIMENSIONS, CHANGES, LEVELS AND COORDINATES ARE IN METRES UNLESS OTHERWISE STATED.
- THIS DRAWING IS TO BE READ IN CONJUNCTION WITH THE PROJECT HEALTH & SAFETY FILE FOR ANY IDENTIFIED POTENTIAL RISKS.
- THIS DRAWING IS THE PROPERTY OF ARCUS AND CANNOT BE REPRODUCED IN ANY FORM WITHOUT THE EXPRESS CONSENT OF THE COMPANY. WRITTEN AND SCALED DIMENSIONS TO BE CHECKED ON SITE AND ANY DISCREPANCIES SHOULD BE REPORTED TO ARCUS PRIOR TO WORK COMMENCING ON SITE.

STATUS: BASE:

GRID REFERENCE: 50 570396

PROJECT: Larport Solar Farm

TITLE: Landscape Mitigation Plan

CLIENT: Conrad Energy Limited

DATE: 07.01.21 SCALE: 1:2000@A1

DRAWN: AK DRAWING NO.: 3900-DR-LAN-101

CHECKED: CH REVISION: 1

FOR PLANNING

Reproduced from Ordnance Survey digital map data © Crown copyright 2020. All rights reserved. Licence number 100048606

ARCUS

Arcus Consultancy Services
Landscape Architecture & Arboriculture
1C Swinegate Court East
3 Swinegate
York, YO1 8AJ
tel: +44 (0)1904 715 470
www.arcusconsulting.co.uk