



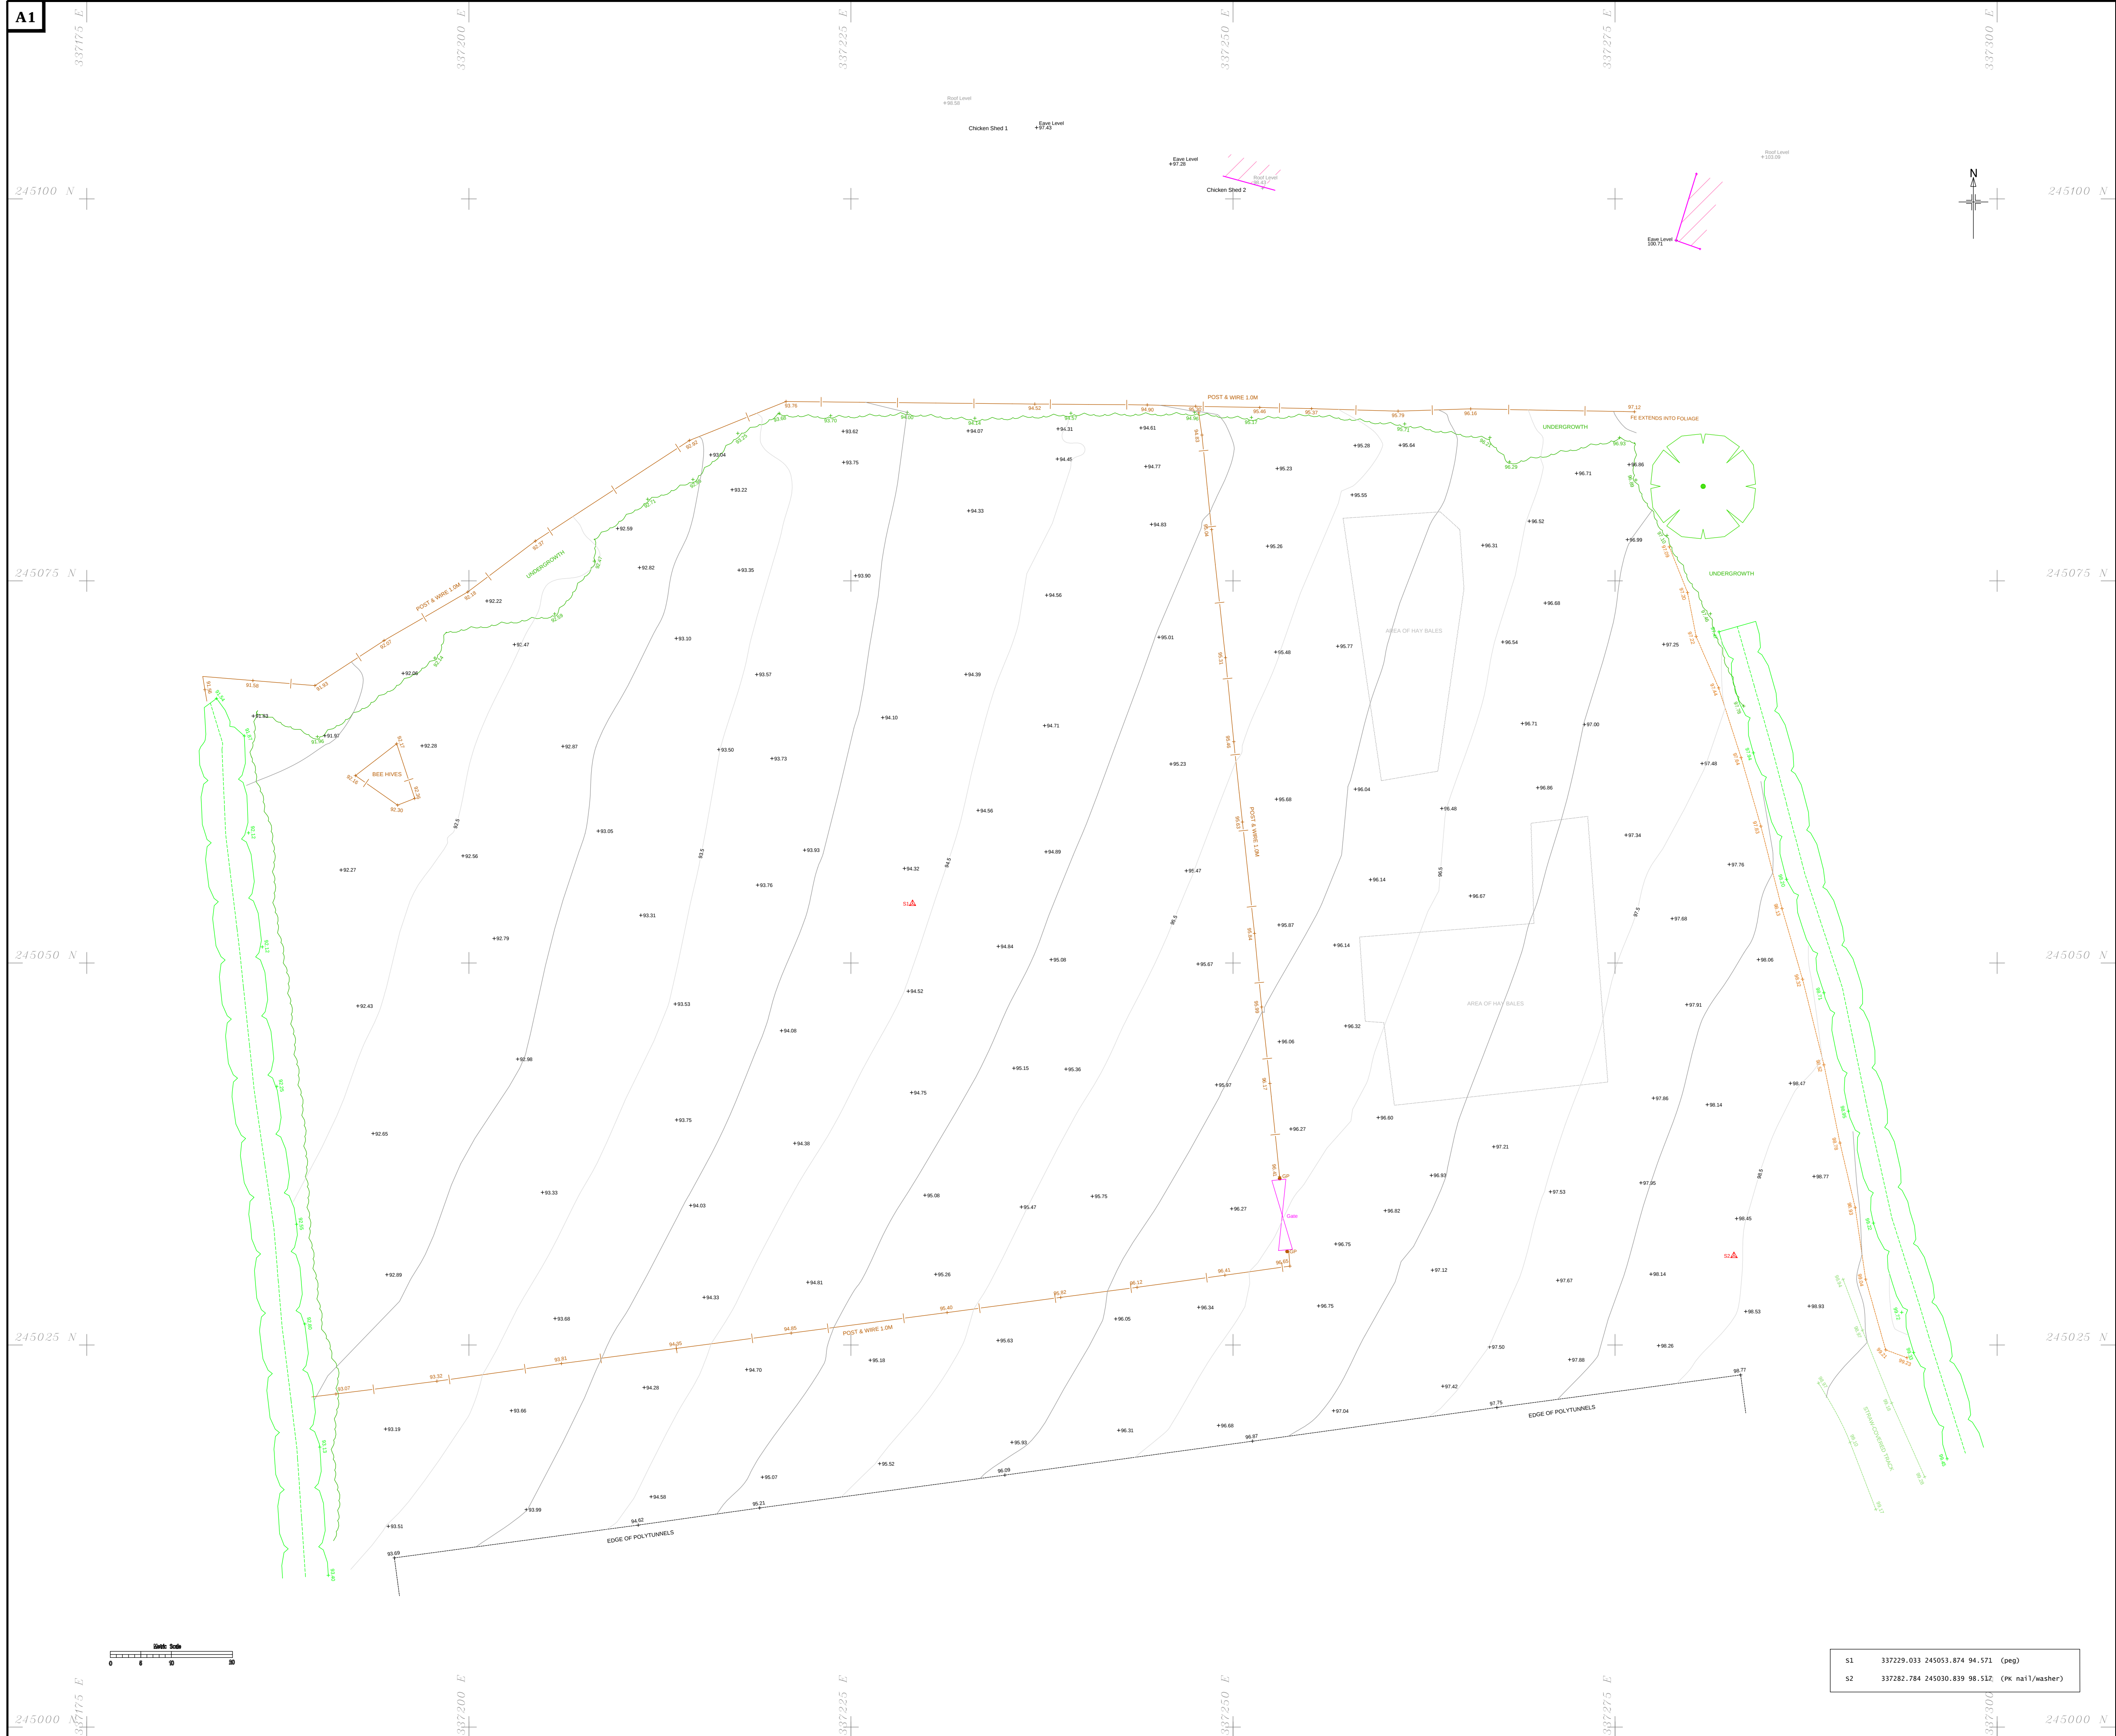

ABBREVIATIONS

AC - AIR CON UNIT
AV - AIR VALVE
BEL - BELISHA BEACON
BL - BOLLARD
BM - BENCH MARK
BH - BOREHOLE
BT - TELECOM COVER
BS - BUS STOP
CAM - CAMERA
CB - CONTROL BOX/CABINET
C-LIGHT - CELLAR LIGHT
COL - STEEL COLUMN
CTV - CABLE TV COVER
DP - DOWN PIPE
EB - ELECTRIC BOLLARD
EH - ELECTRIC HOOKUP
EIC - ELECTRIC INSPECTION
EMKR - ELECTRIC MARKER
EP - ELECTRICITY POLE
ER - EARTH ROD
FDL - FLOODLIGHT
FH - FIRE HYDRANT
FL - FLOOR LEVEL
GAS - GAS PIPE/GAS BOX
GP - GATE POST
GV - GAS VALVE
GY - GULLEY
IC - INSPECTION COVER
IL - INVERT LEVEL
JB - JUNCTION BOX
KO - KERB OUTLET
LB - LITTER BIN
L/BOL - LIGHTING BOLLARD
LP - LAMP POST
MH - MANHOLE
MKR - MARKER POST
MP/L - MONITORING POINT
MS - MILESTONE
NP - NAMEPLATE
PI - PIPE INVERT
PO - POST
PUMP - FUEL PUMP
RE - RODDING EYE
RS - ROAD SIGN
RSJ - STEEL JOIST
RW - RETAINING WALL
SAP - SAPLING
SC - STOP COCK
SD - SLOT DRAIN
SP - SIGN POST
ST - STOP TAP
SV - STOP VALVE
SY - STAY
TAC - TACTILE PAVING
TCB - TELEPHONE CALL BOX

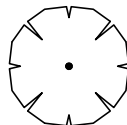

TREE (TO SCALE)

TREE CANOPY



BUSH - (TO SCALE)

FOLIAGE LINE

SURVEY STATION



GATE

CLOSE BOARD FENCE

PW

POST AND WIRE FENCE

PR

POST AND RAIL FENCE

IR

IRON RAILINGS

OVERHEAD TELEPHONE CABLES

OVERHEAD ELECTRICITY CABLES

FOUL WATER DRAIN

FOUL WATER DRAIN ASSUMED

STORM WATER DRAIN

STORM WATER DRAIN ASSUMED

TH - TRIALHOLE

TL - TRAFFIC LIGHTS

TLB - TRAFFIC LIGHT BOX

TP - TELEGRAPH POLE

TS - TRAFFIC SENSOR

VP - VENT PIPE

WM - WATER METER

WO - WASH OUT POINT

YG - YARD GULLEY

NOTES

Survey contents are correct as of date of survey
Kerb levels where shown are channel levels
Dimensional accuracy is commensurate with scale of survey
There will be no man entry into any manhole chambers. Pipe depths and diameters are measured from the surface.
Tree spreads are measured to the nearest metre and are shown concentric to the trunk, girths are measured 1 metre up from the ground. A qualified arboriculturalist should be consulted to verify tree species and condition.

ORDNANCE SURVEY GRID & LEVELS (OSTN15)

CLIENT

MJ DESIGNS

JOB TITLE

PLOT OF LAND AT OAK-CHURCH FARM
STAUNTON-ON-WYE
HEREFORDSHIRE

DRAWING TITLE

TOPOGRAPHIC SURVEY

SCALE 1:200

DRG No K1081-1

DATE 11/08/2020 DRAWN BY A.E. CHKd D.M.



**INVAR
MAPPING
SURVEYS**

PROVIDING SURVEYING SERVICES TO THE
DESIGN, CONSTRUCTION AND PROPERTY
INDUSTRIES FOR OVER FORTY YEARS

© COPYRIGHT INVAR MAPPING SURVEYS
1 STIPERSTONES, MINSTERLEY, SHREWSBURY, SHROPSHIRE, SY5 0LZ
Tel: 01743 792545 Fax: 01743 791977
Email: info@invarmapping.co.uk Web: www.invarmapping.co.uk



CHARTERED SURVEYORS