


Drawing 1: Standard Haul Road

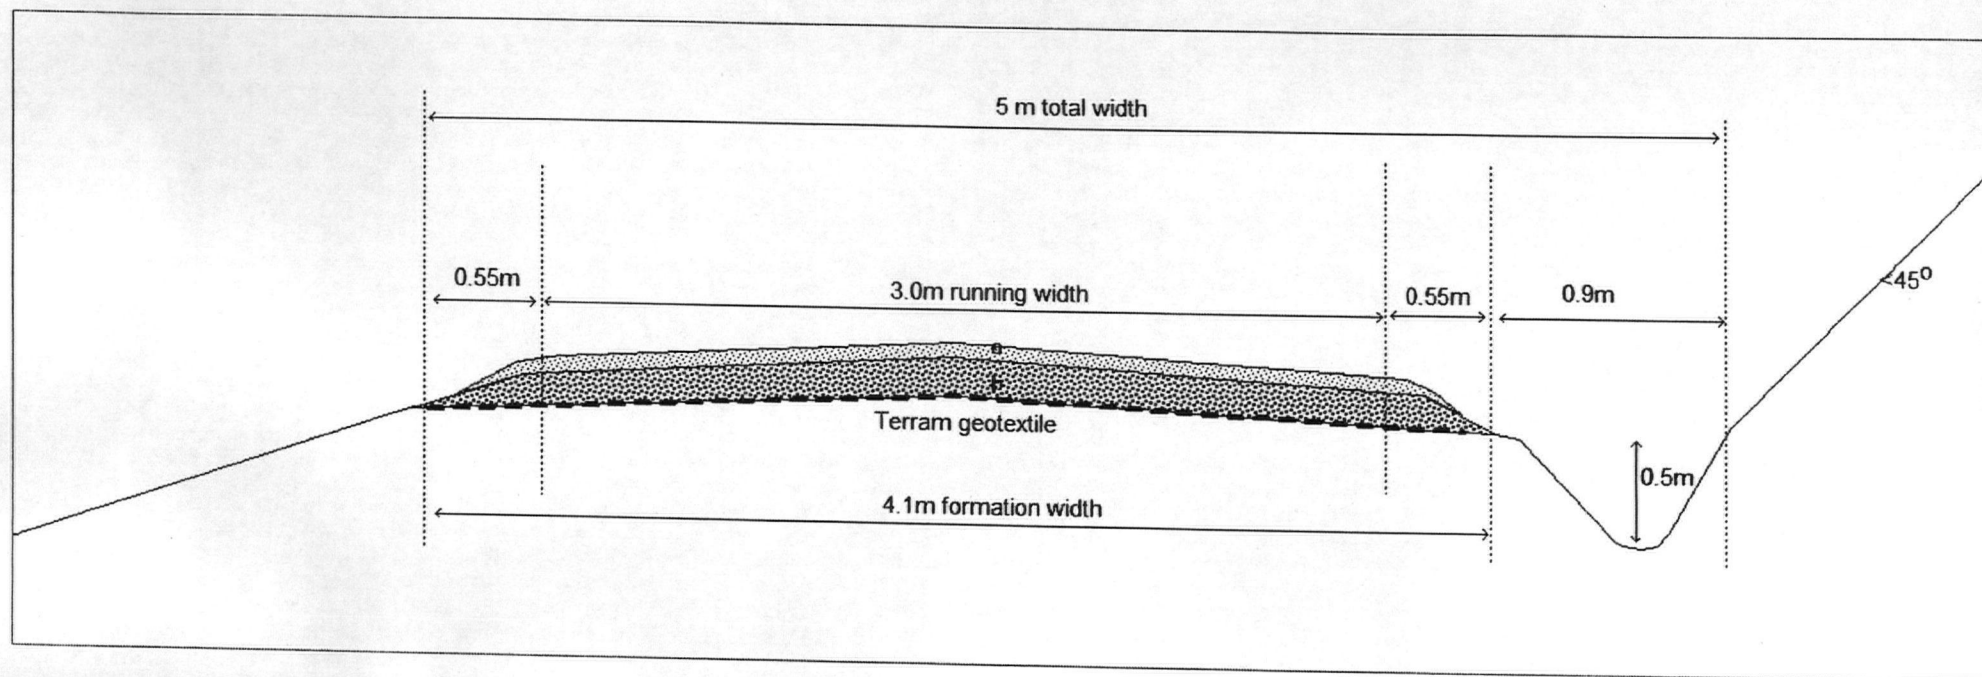

a = 75mm layer of 40mm to dust scalpings

b = 300mm layer of 150mm crusher run