


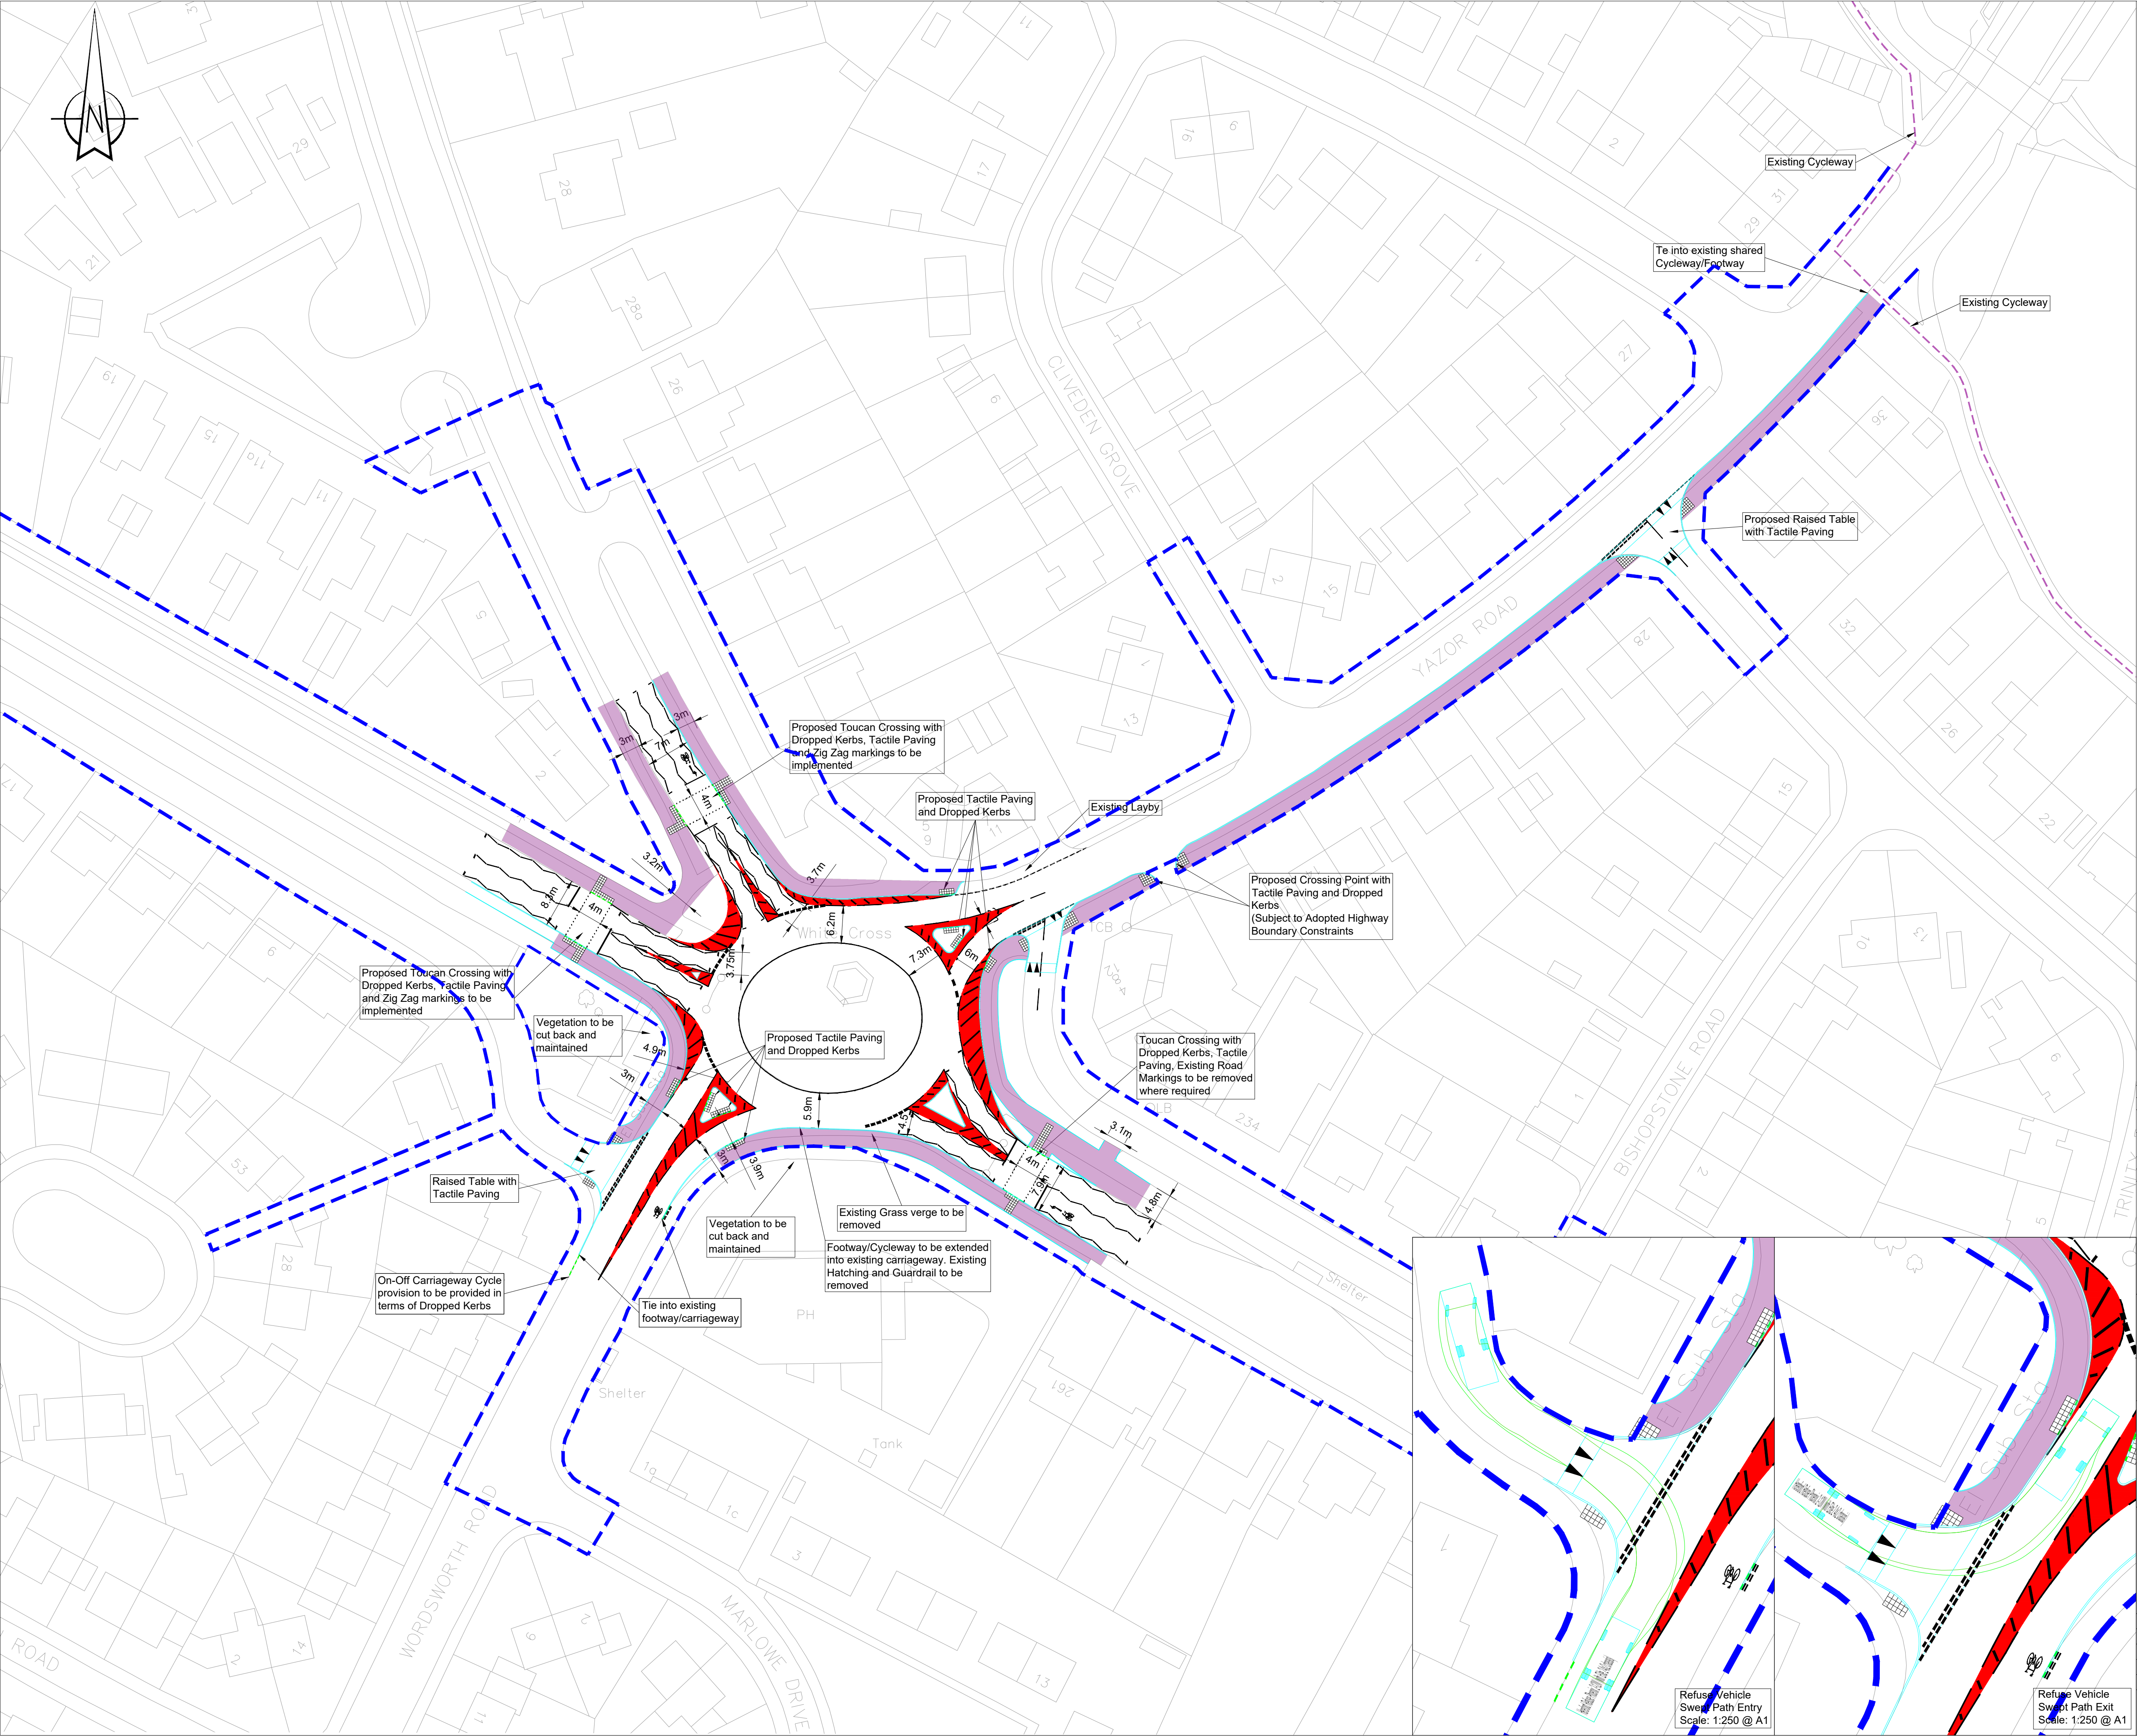

Notes:

General:

- Do not scale from this drawing
- All Dimensions are in metres, unless stated otherwise.
- This drawing is to be read & printed in colour.
- This drawing is for illustrative purposes only.

Disclaimer

- The information contained in this drawing is based on a combination of OS data provided by others and Pell Frischmann shall not be liable for any inaccuracies or deficiencies.
- All dimensions are based on OS Mapping. Final dimensioned layout and review to be undertaken during Detailed Design Stage on Topographical Survey.
- Proposals for Street Lighting to be provided by others. Details to be submitted at detailed design stage.

Key:

- Indicative Highway Boundary
- Existing route of Shared Cycle/Footway
- Proposed on-road Cycle route (not marked on carriageway)
- Proposed 3m Shared Cycle/Footway
- Proposed HCC accident reduction scheme as per drawing 'A438 J/W A4110 and C1319 - Whitecross Road Roundabout' dated 05/15

Based on Pell Frischmann drawing No. A13397-T-018-Rev B

Note:
Cycle route signage removed for clarity. Detail of required signage to be agreed once route is finalised.

Junction Visibility Splays based on Table 7.1 from Manual for Street.

Speed	Kilometres per hour	16	20	24	25	30	32	40	45	48	50	60
	Miles per hour	10	12	15	16	19	20	25	28	30	31	37
	SSD (metres)	9	12	15	16	20	22	31	36	40	43	56
	SSD adjusted for bonnet length. See 7.6.4	11	14	17	18	23	25	33	39	43	45	59

Additional features will be needed to achieve low speeds

G	Revised following RSA comments	ZB	KM	SE	29.08.24
F	Revised following RSA comments	ZB	KM	SE	05.08.24
E	Revised following Herefordshire Council Comments dated 01.02.24 with additional RSA1 comments	ZB	KM	SE	27.02.24
D	Revised following Herefordshire Council Comments dated 27.10.23	KM	TM	SE	17.11.23
C	Revised following Herefordshire Council Comments	ZB	KM	TMcl	16.08.2023
REV	DESCRIPTION	DRN	CHK	APP	DATE

Pell Frischmann

5TH FLOOR, 85 STRAND LONDON WC2R 0DW

Telephone +44 (0)20 7486 3661
Email: plondon@pellfrischmann.com
www.pellfrischmann.com

Client

Church Commissioners for England

Project

Three Elms North East Quarter, Hereford

Drawing Title

Proposed Whitecross Roundabout Arrangement

	Name	Date	Scale	1:500 @ A1
Drawn	PA	11.02.2022	File No.	105572-T-001-015 Rev J.dwg
Designed	PA	11.02.2022	Drawing Status	Preliminary
Checked	SE	11.02.2022		
Approved	PS	11.02.2022		
Drawing No.	105572-T-007			Revision
				G