
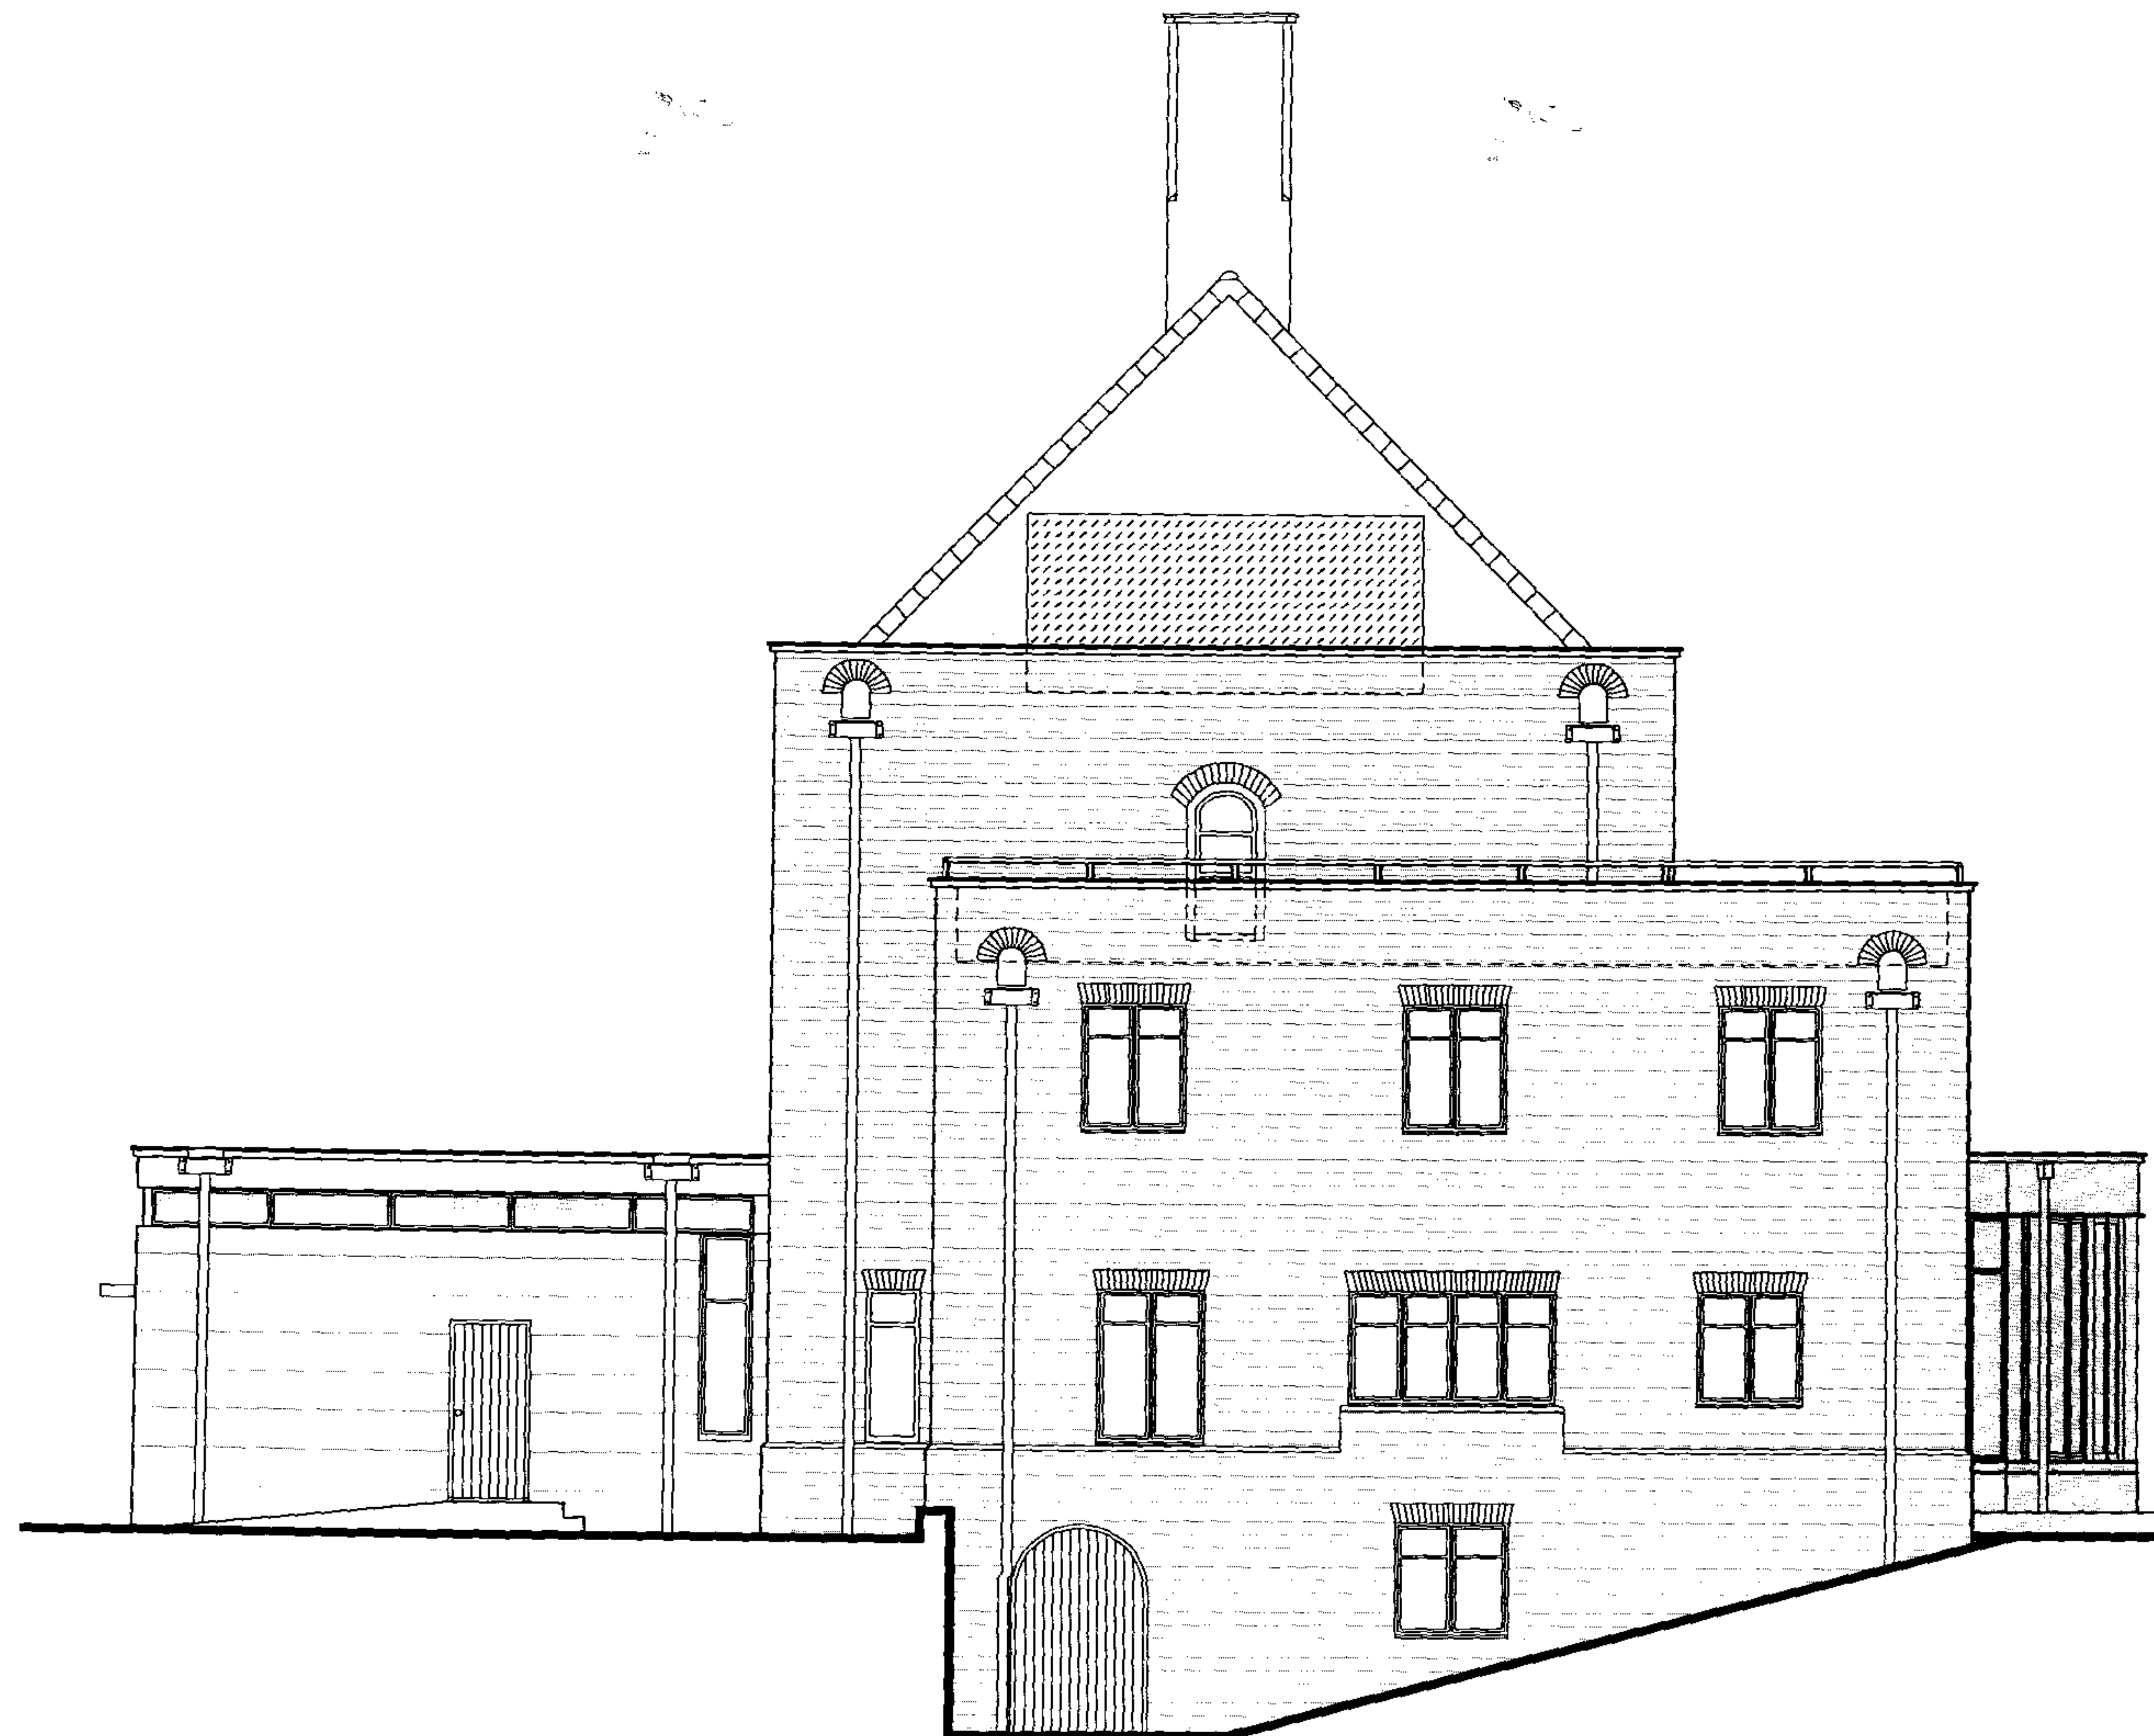
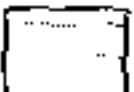
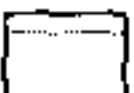
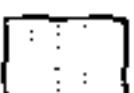


CE08/0360/F

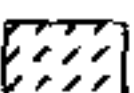

KEY TO MATERIALS:

-  EXISTING
TILED ROOF
-  EXISTING
BRICKWORK
-  PROPOSED
STONE
-  TIMBER
CLADDING
-  AREA FOR
SOLAR PANELS

PROPOSED EXTENSION EXISTING BUILDING PROPOSED EXTENSION

HEREFORDSHIRE COUNCIL
PLANNING SERVICES
DEVELOPMENT CONTROL

13 FEB 2008

To
Ack'd File