




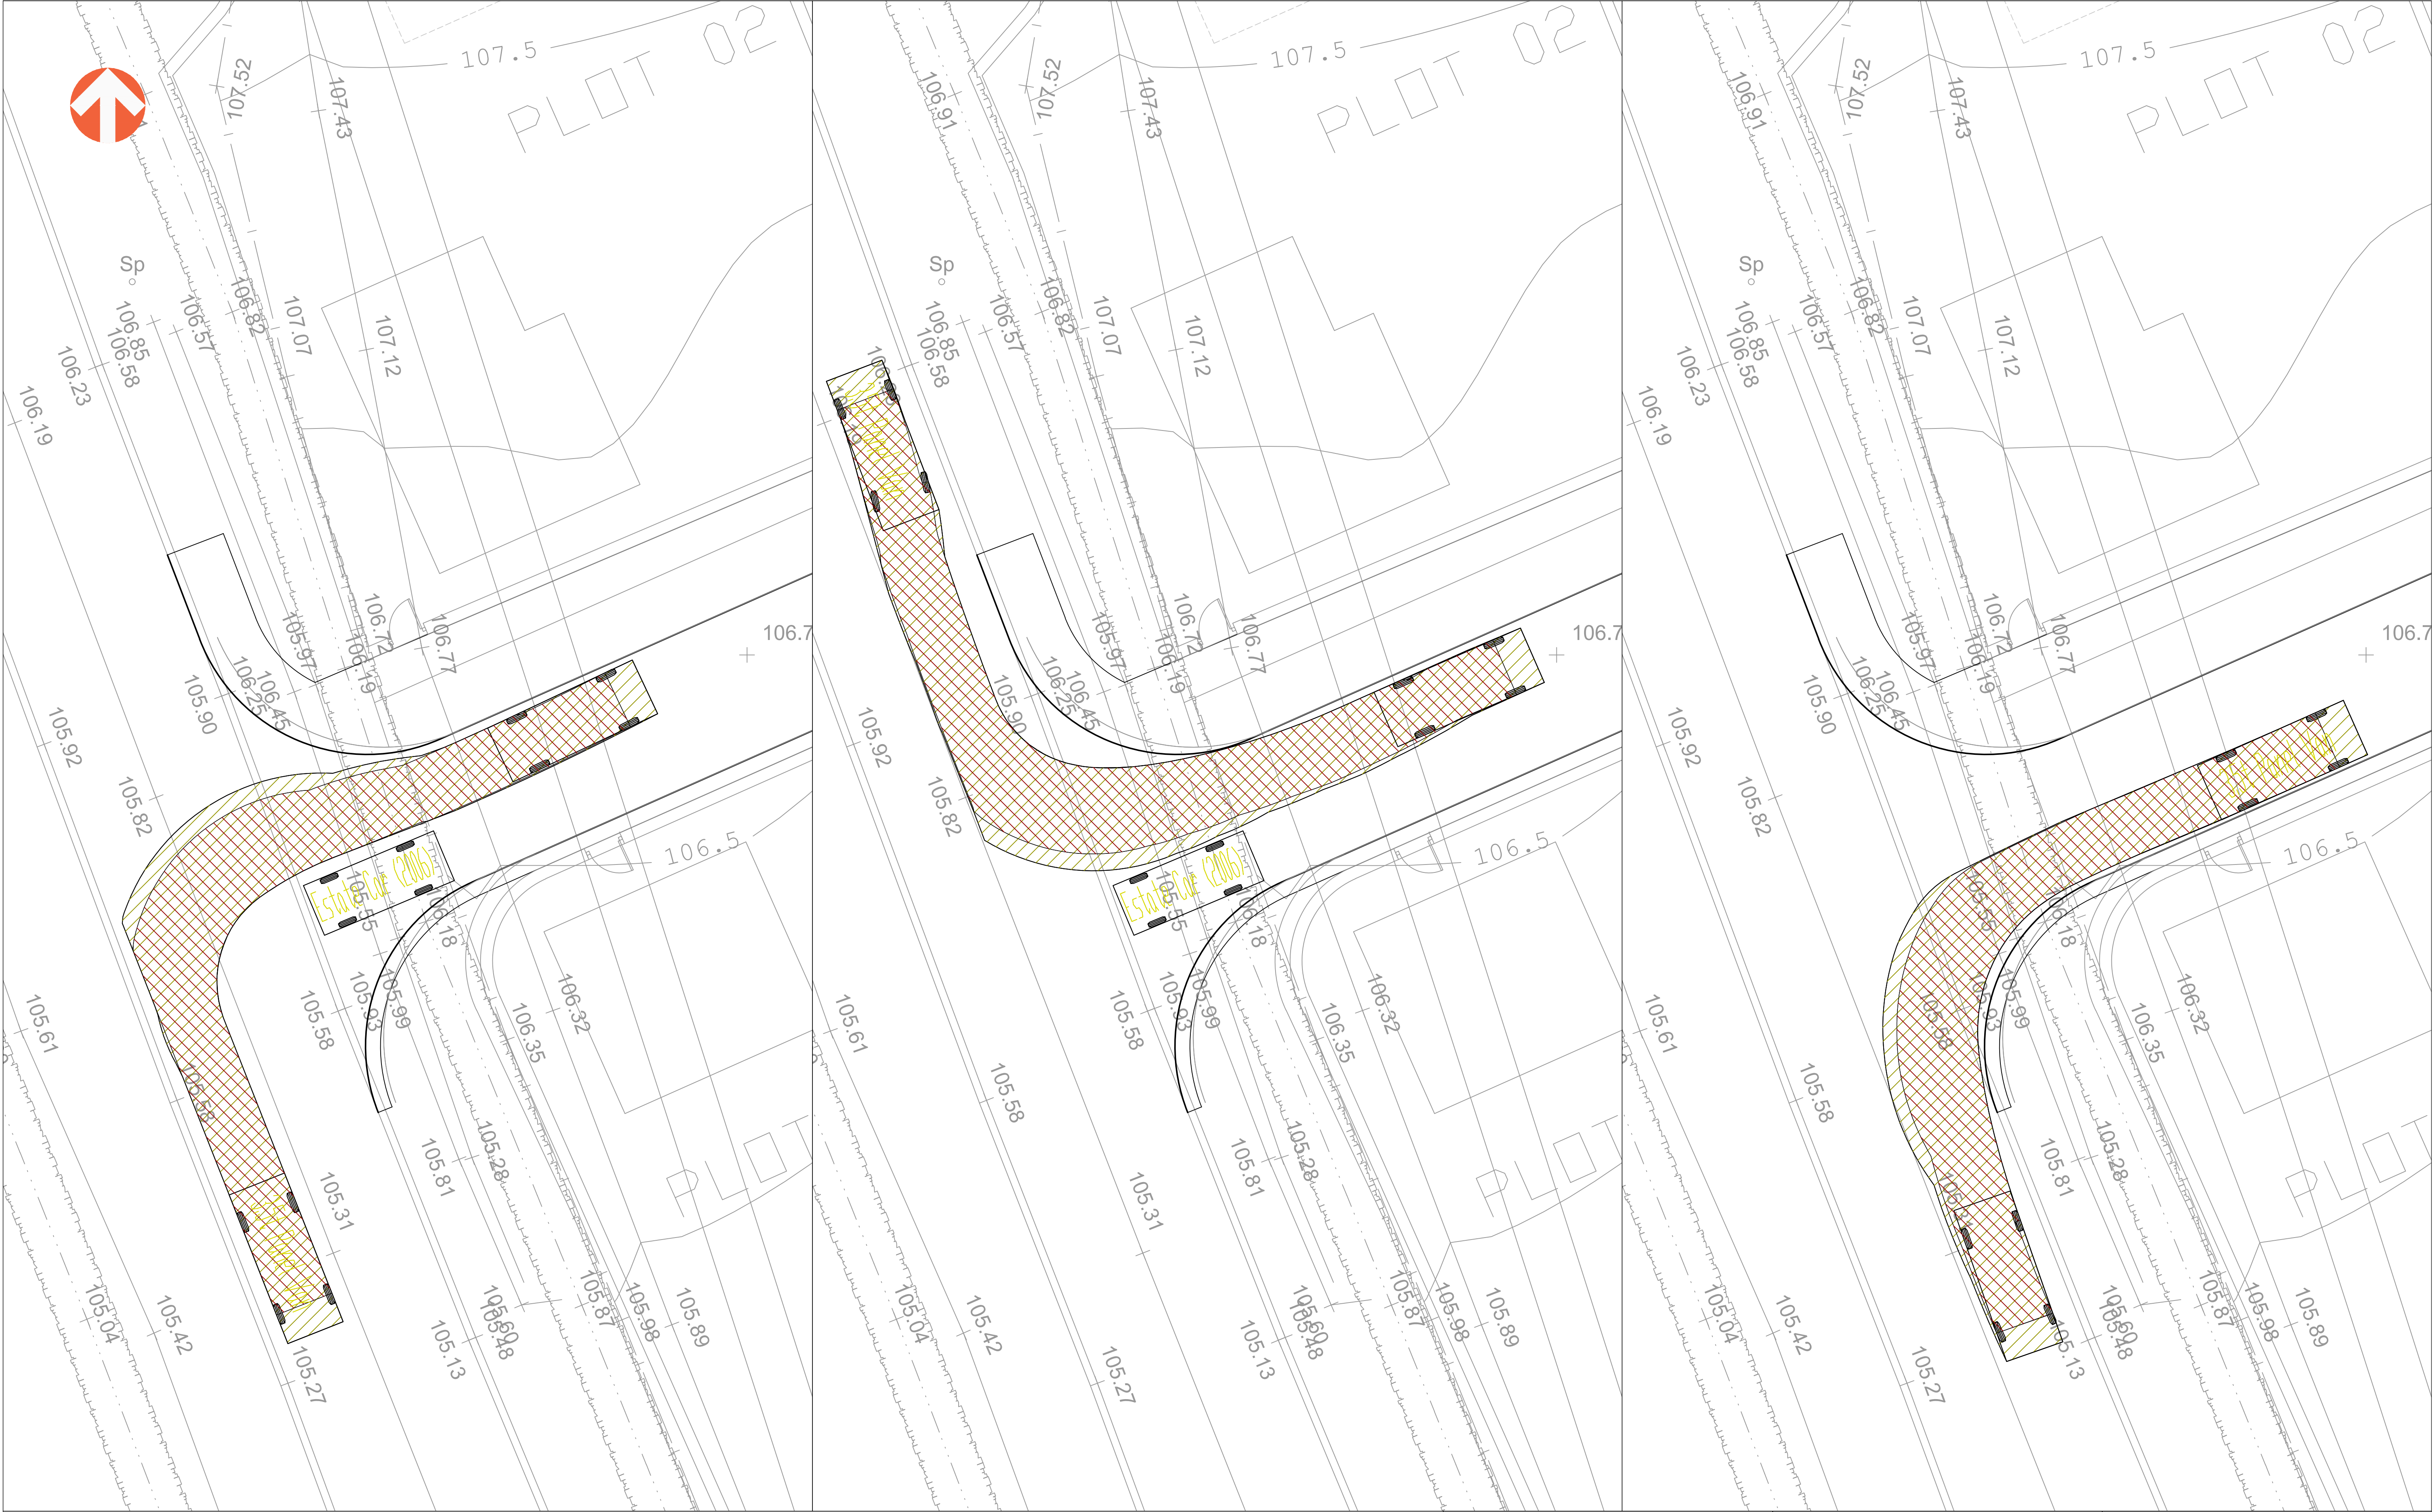

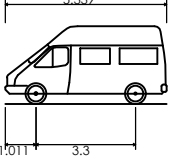

3.5t Panel Van
Overall Length 5.339m
Overall Width 1.986m
Overall Body Height 2.565m
Min Body Ground Clearance 0.338m
Track Width 1.986m
Lock-to-lock time 4.00s
Curb to curb turning Radius 6.400m

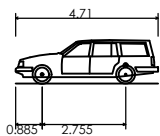

Estate Car (2006)
Overall Length 4.710m
Overall Width 1.804m
Overall Body Height 1.442m
Min Body Ground Clearance 0.207m
Max Track Width 1.756m
Lock-to-lock time 4.00s
Curb to curb turning Radius 5.950m

A			12.10.2017	INITIAL ISSUE	MR	PDM	PDM
REV	DATE	DESCRIPTION			BY	CHK	APD
CLIENT:					 DUCHY OF CORNWALL		
DRAWING STATUS: PLANNING APPLICATION							

PROJECT: ST WEONARDS, HEREFORDSHIRE

TITLE: VEHICLE TRACKING DRAWING - SITE ACCESS

PROJECT No:	DRAWING No:	REV:
0487	ATR-02	A

SCALE @ A1: 0 1:100 5 metres

DESIGN BY:



awcockward partnership

Awcock Ward Partnership, Kensington Court, Woodwater Park, Pynes Hill, Exeter, EX2 5TY
Tel: 01392 409007 Web: www.awpexeter.com