

BRICKS WALLS IN FLEMISH BOND USING IMPERIAL SIZED BRICKS (73MM)
 LIME SAND MORTAR 1:3. BRICK & RENDER ARCHES OVER OPENINGS
 ROOF SLATE
 EXTERNAL JOINERY STAINED SOFTWOOD
 UNTREATED FEATHER EDGE OAK CLADDING TO SIDE ADDITION

PROJECT WEST STREET PEMBRIDGE
 CLIENT FLINT-FOWLER
 DRAWING PROPOSED PLANS



jbd

N / 1 0 2 7 6 7 / F
 N / 1 0 2 7 7 1 / C
 architects

SCALE	1:100@A3	DATE	10/10
DRAWING NO	5806/04	REVISION	

MORTIMER HOUSE,
 HOLMER ROAD,
 HEREFORD HR49TA
 T 01432 276323
 F 01432 352718
 E jbdhereford@yahoo.co.uk

LEA HOUSE,
 3, LANSDOWNE CRES,
 WORCESTER WR38JE
 T 01905 611667
 F 01905 610057
 E jbdworcester@yahoo.co.uk

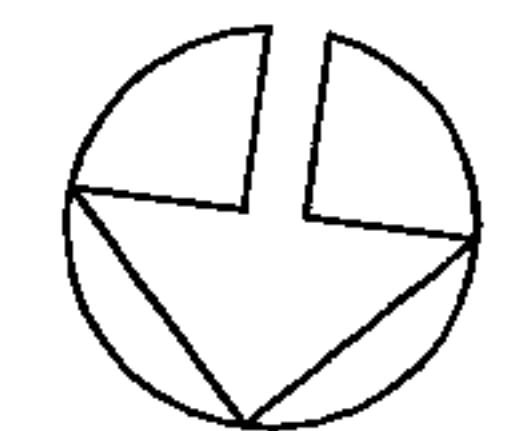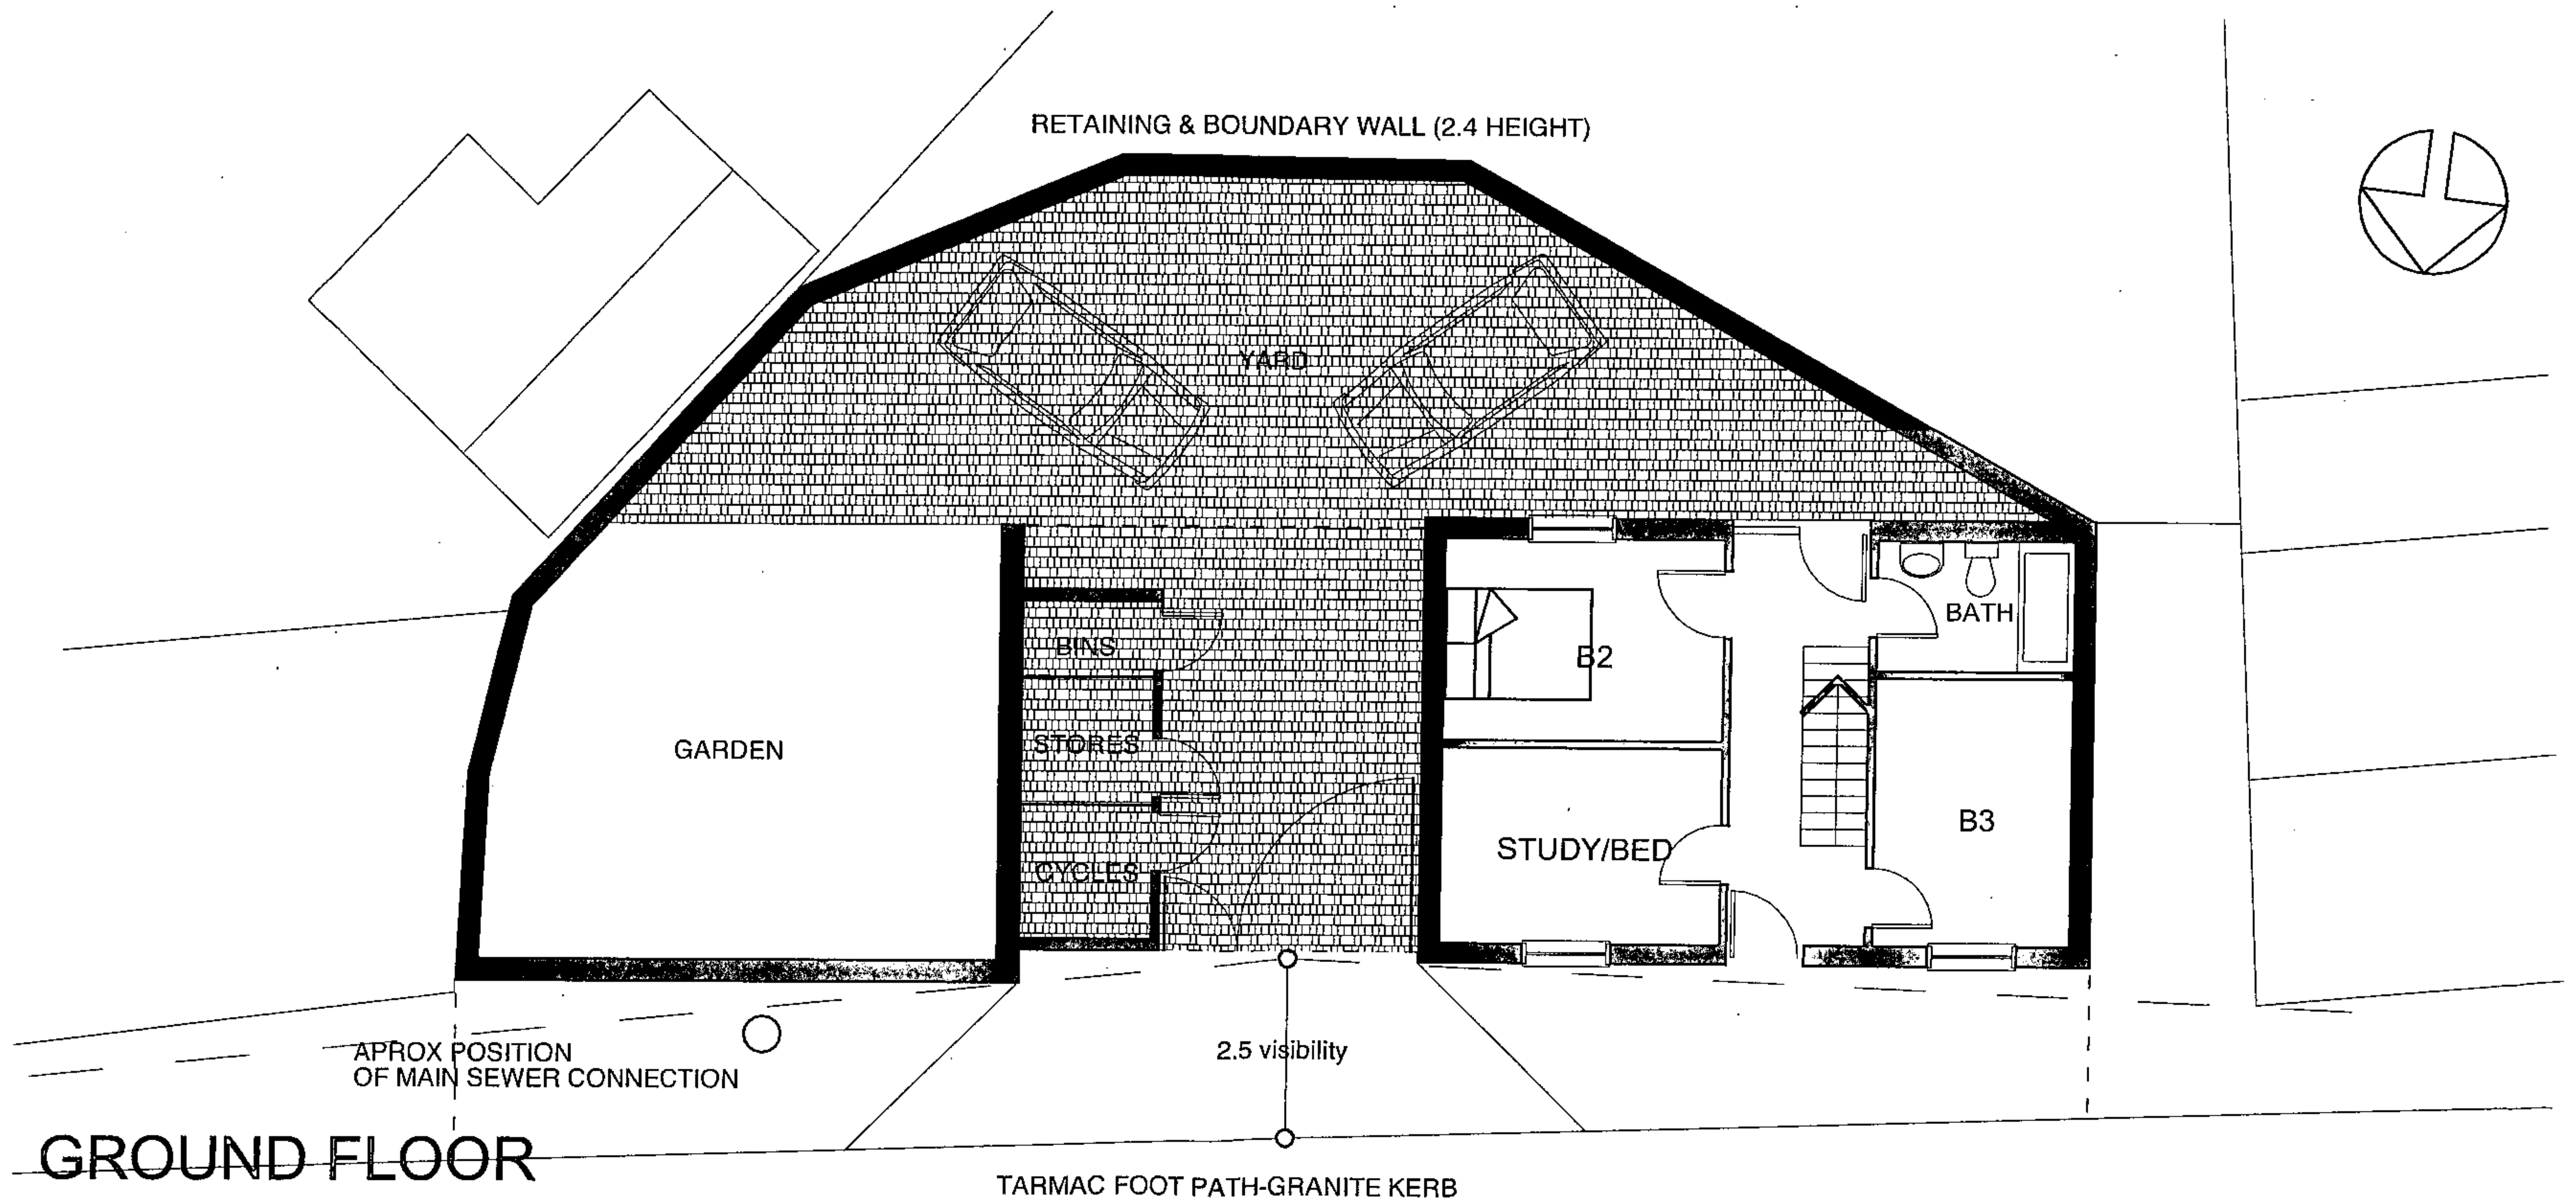

4 5 OCT 2010