



Barn 1

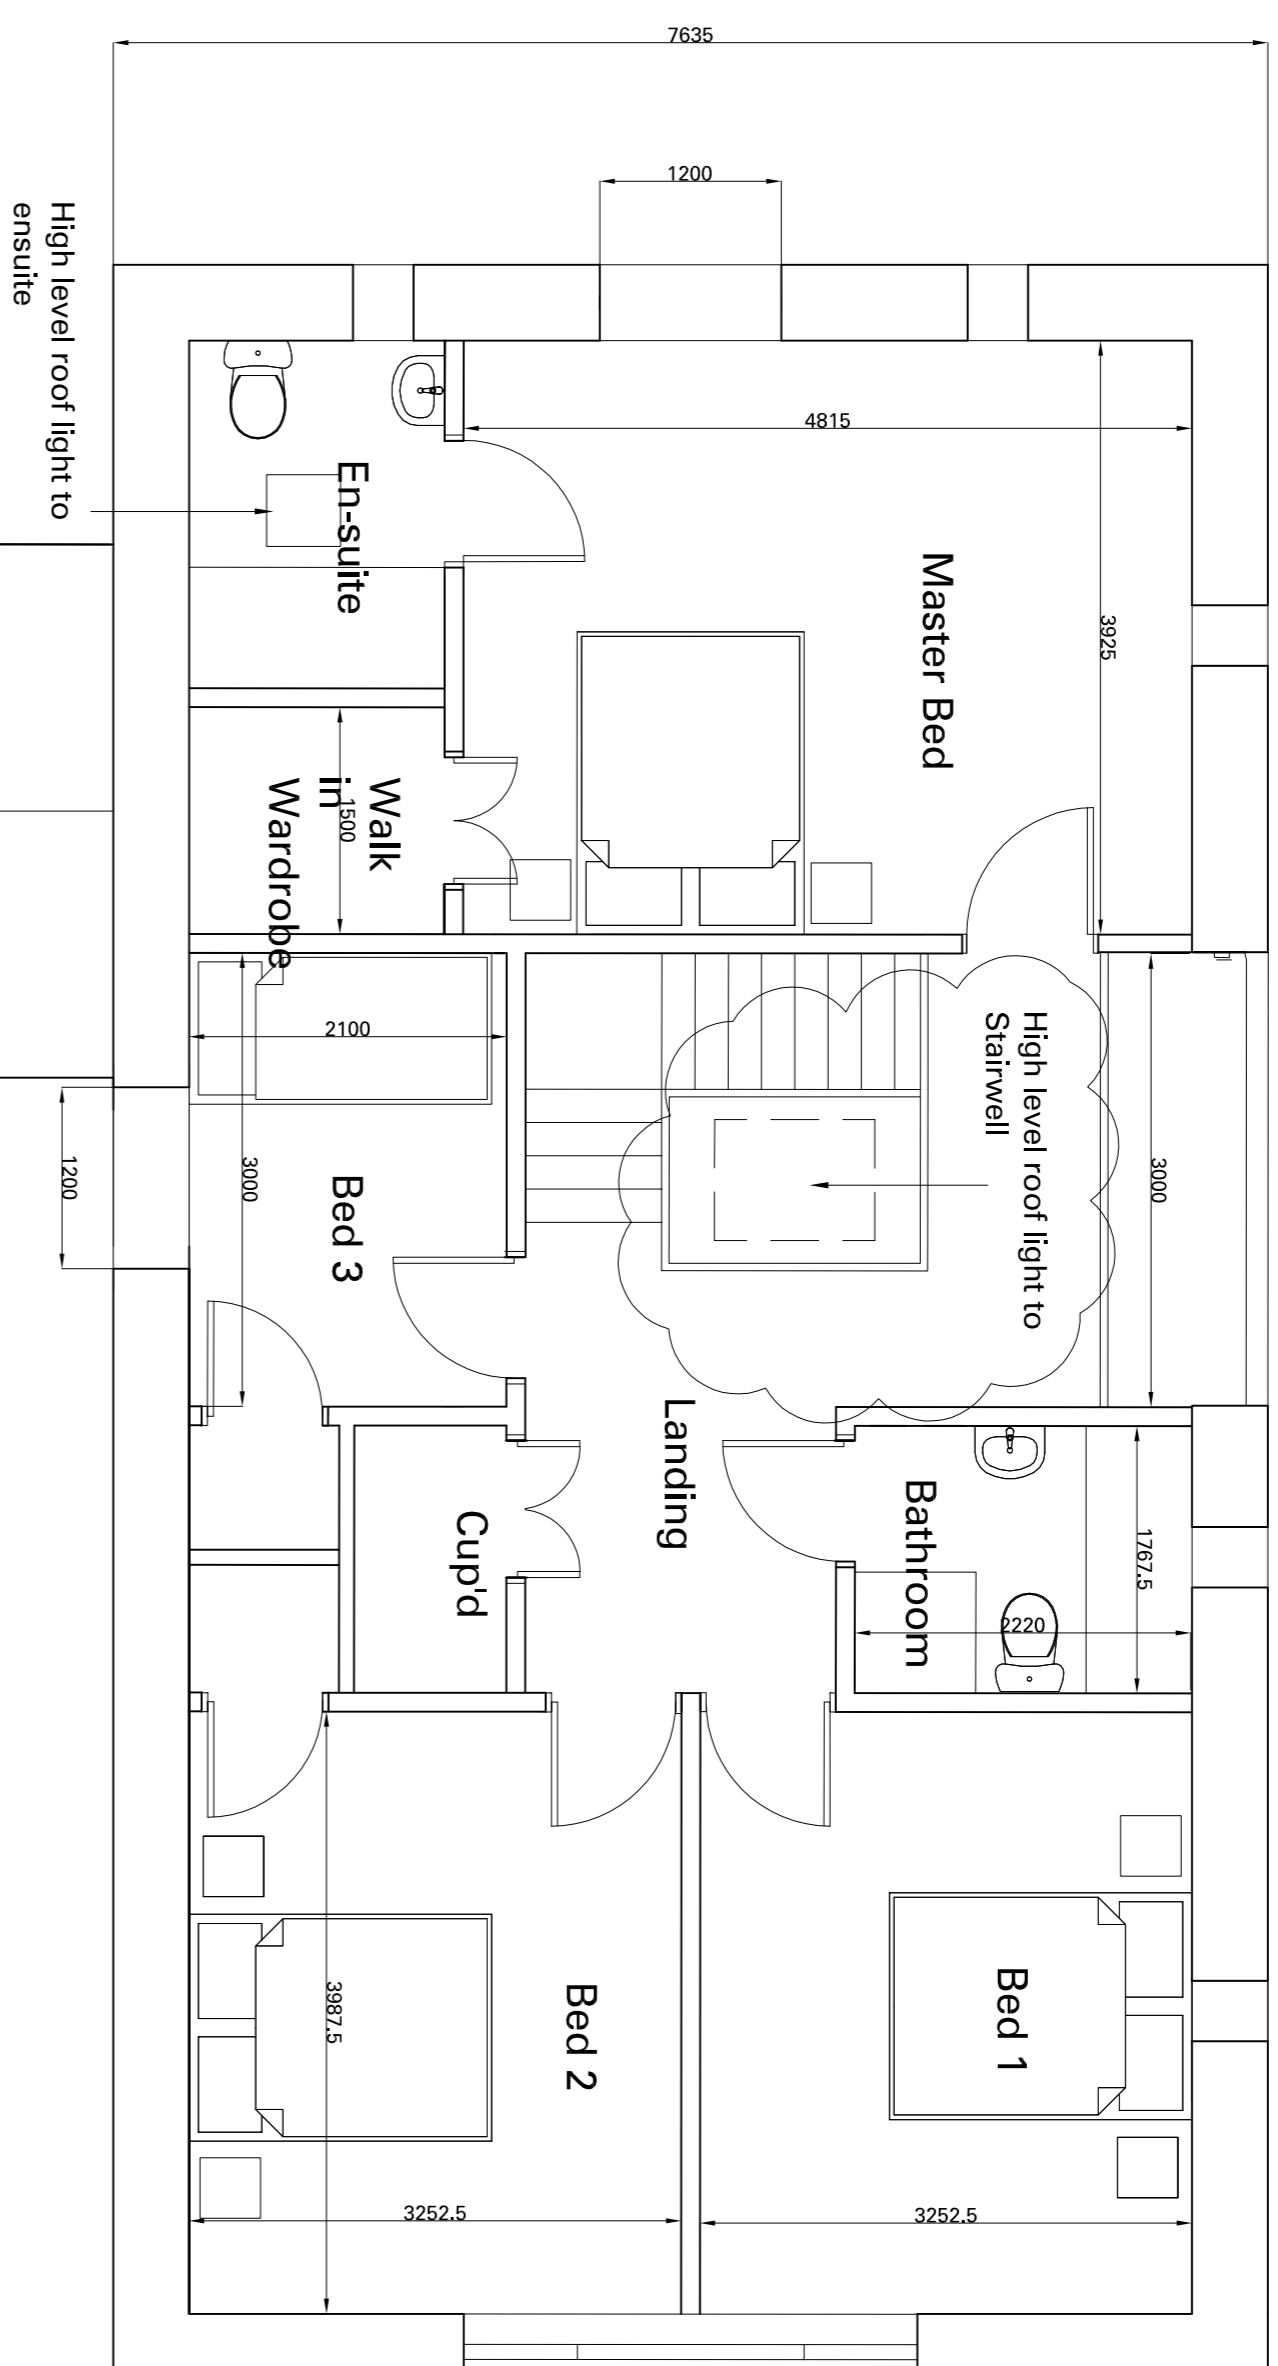

Barn 1

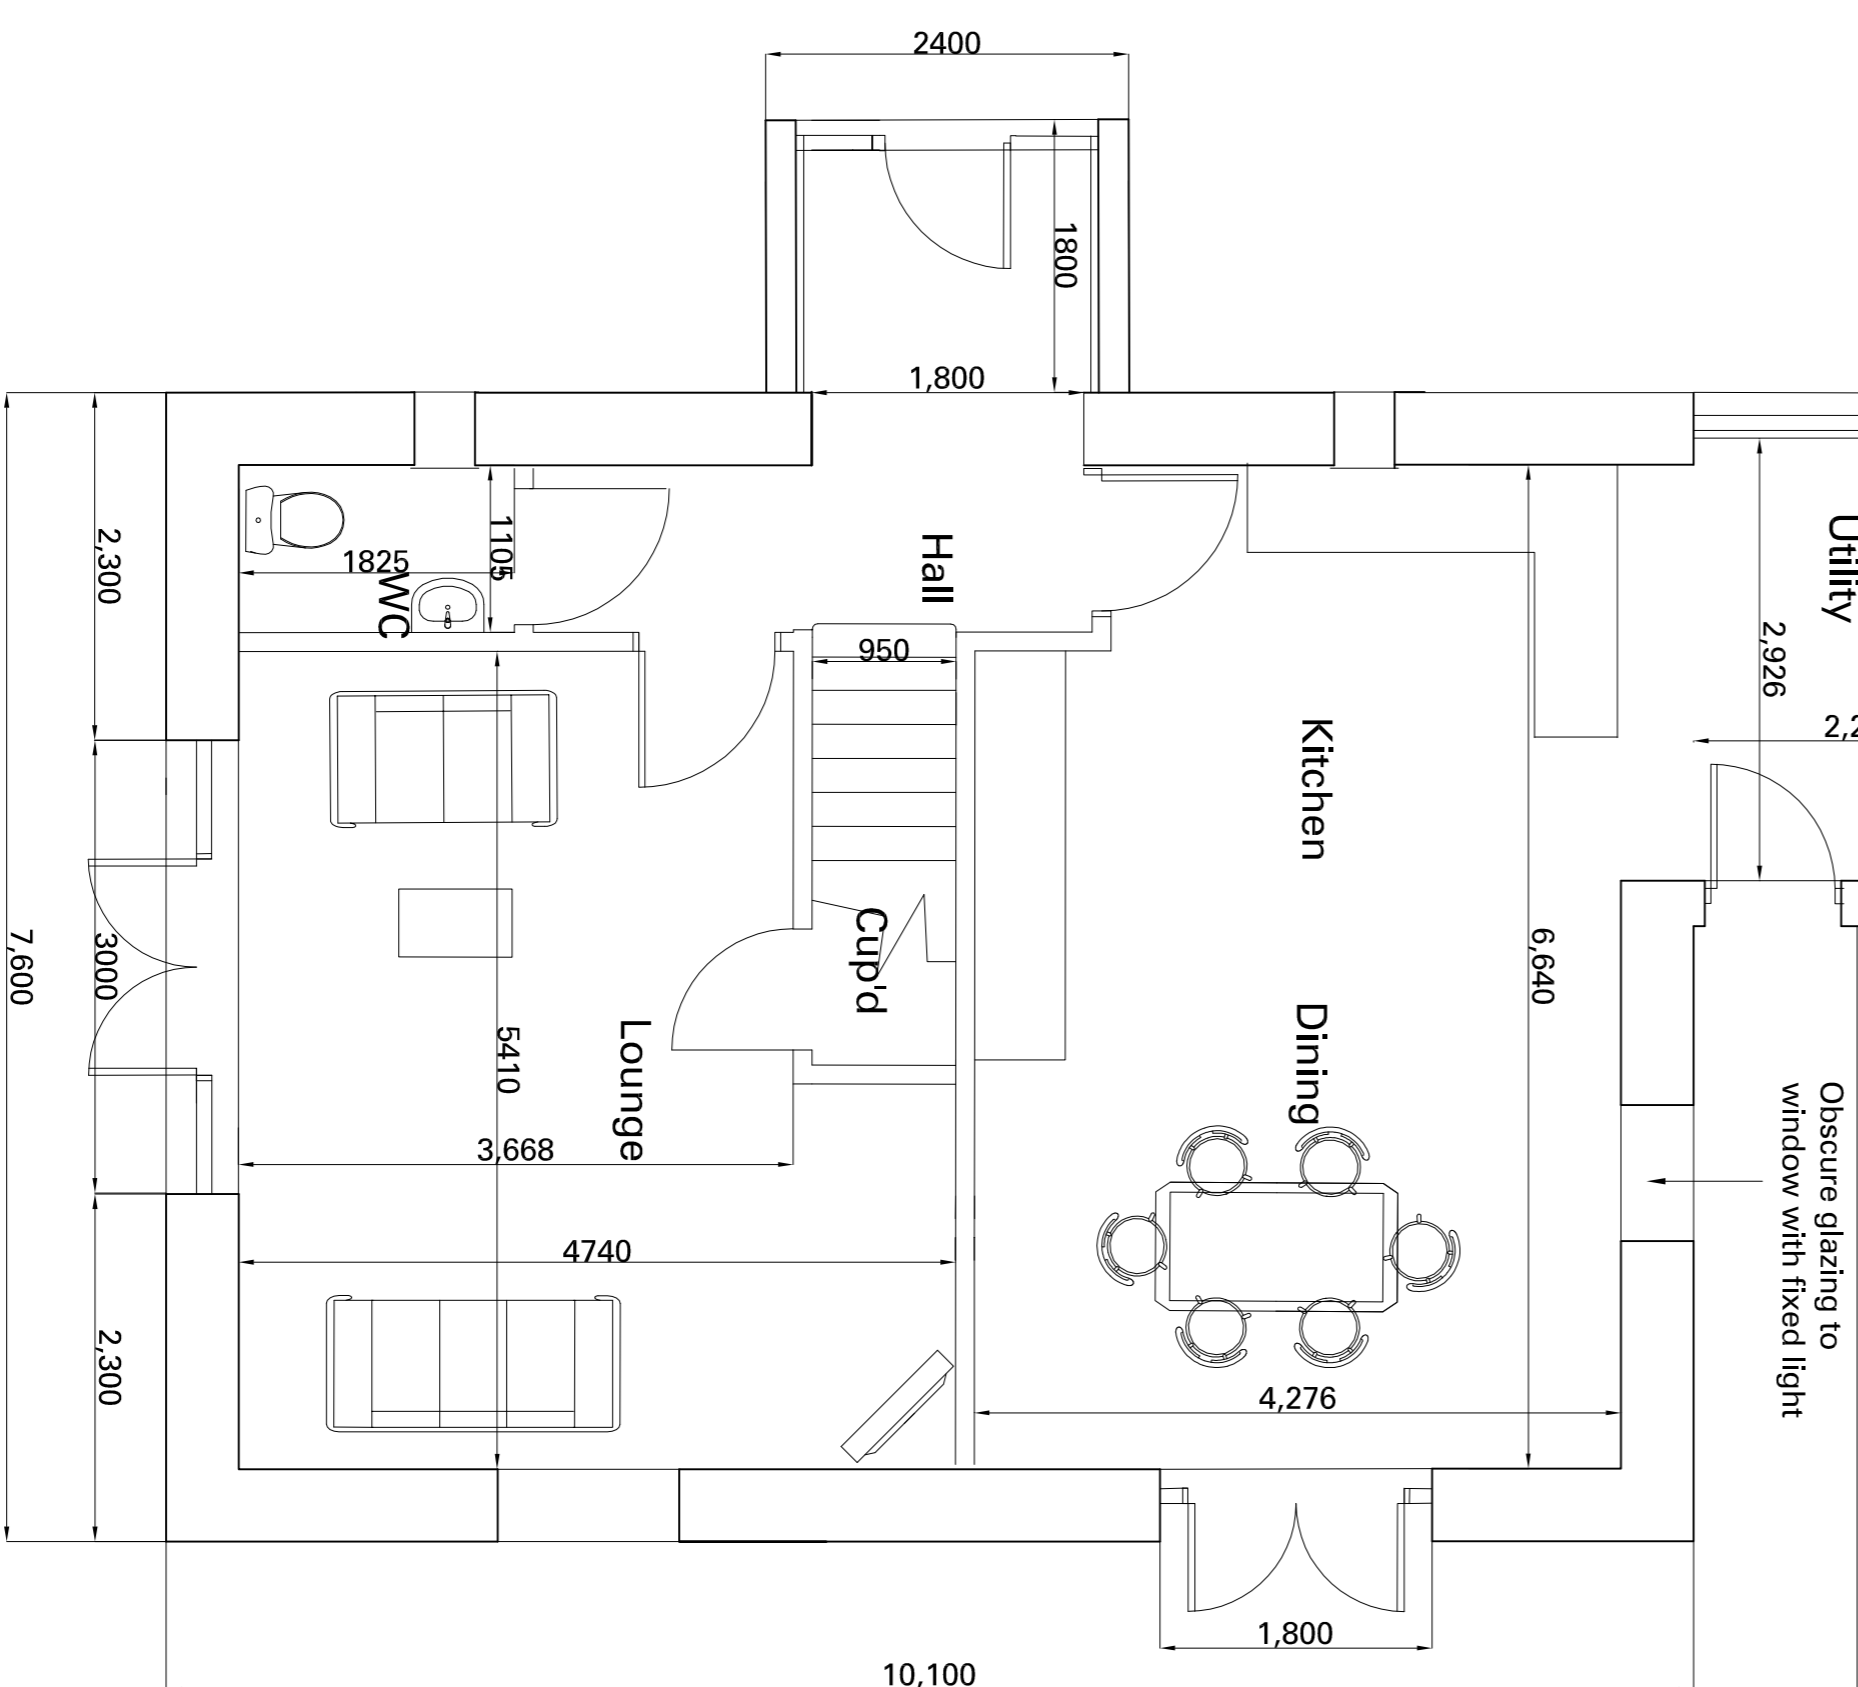

Barn 2













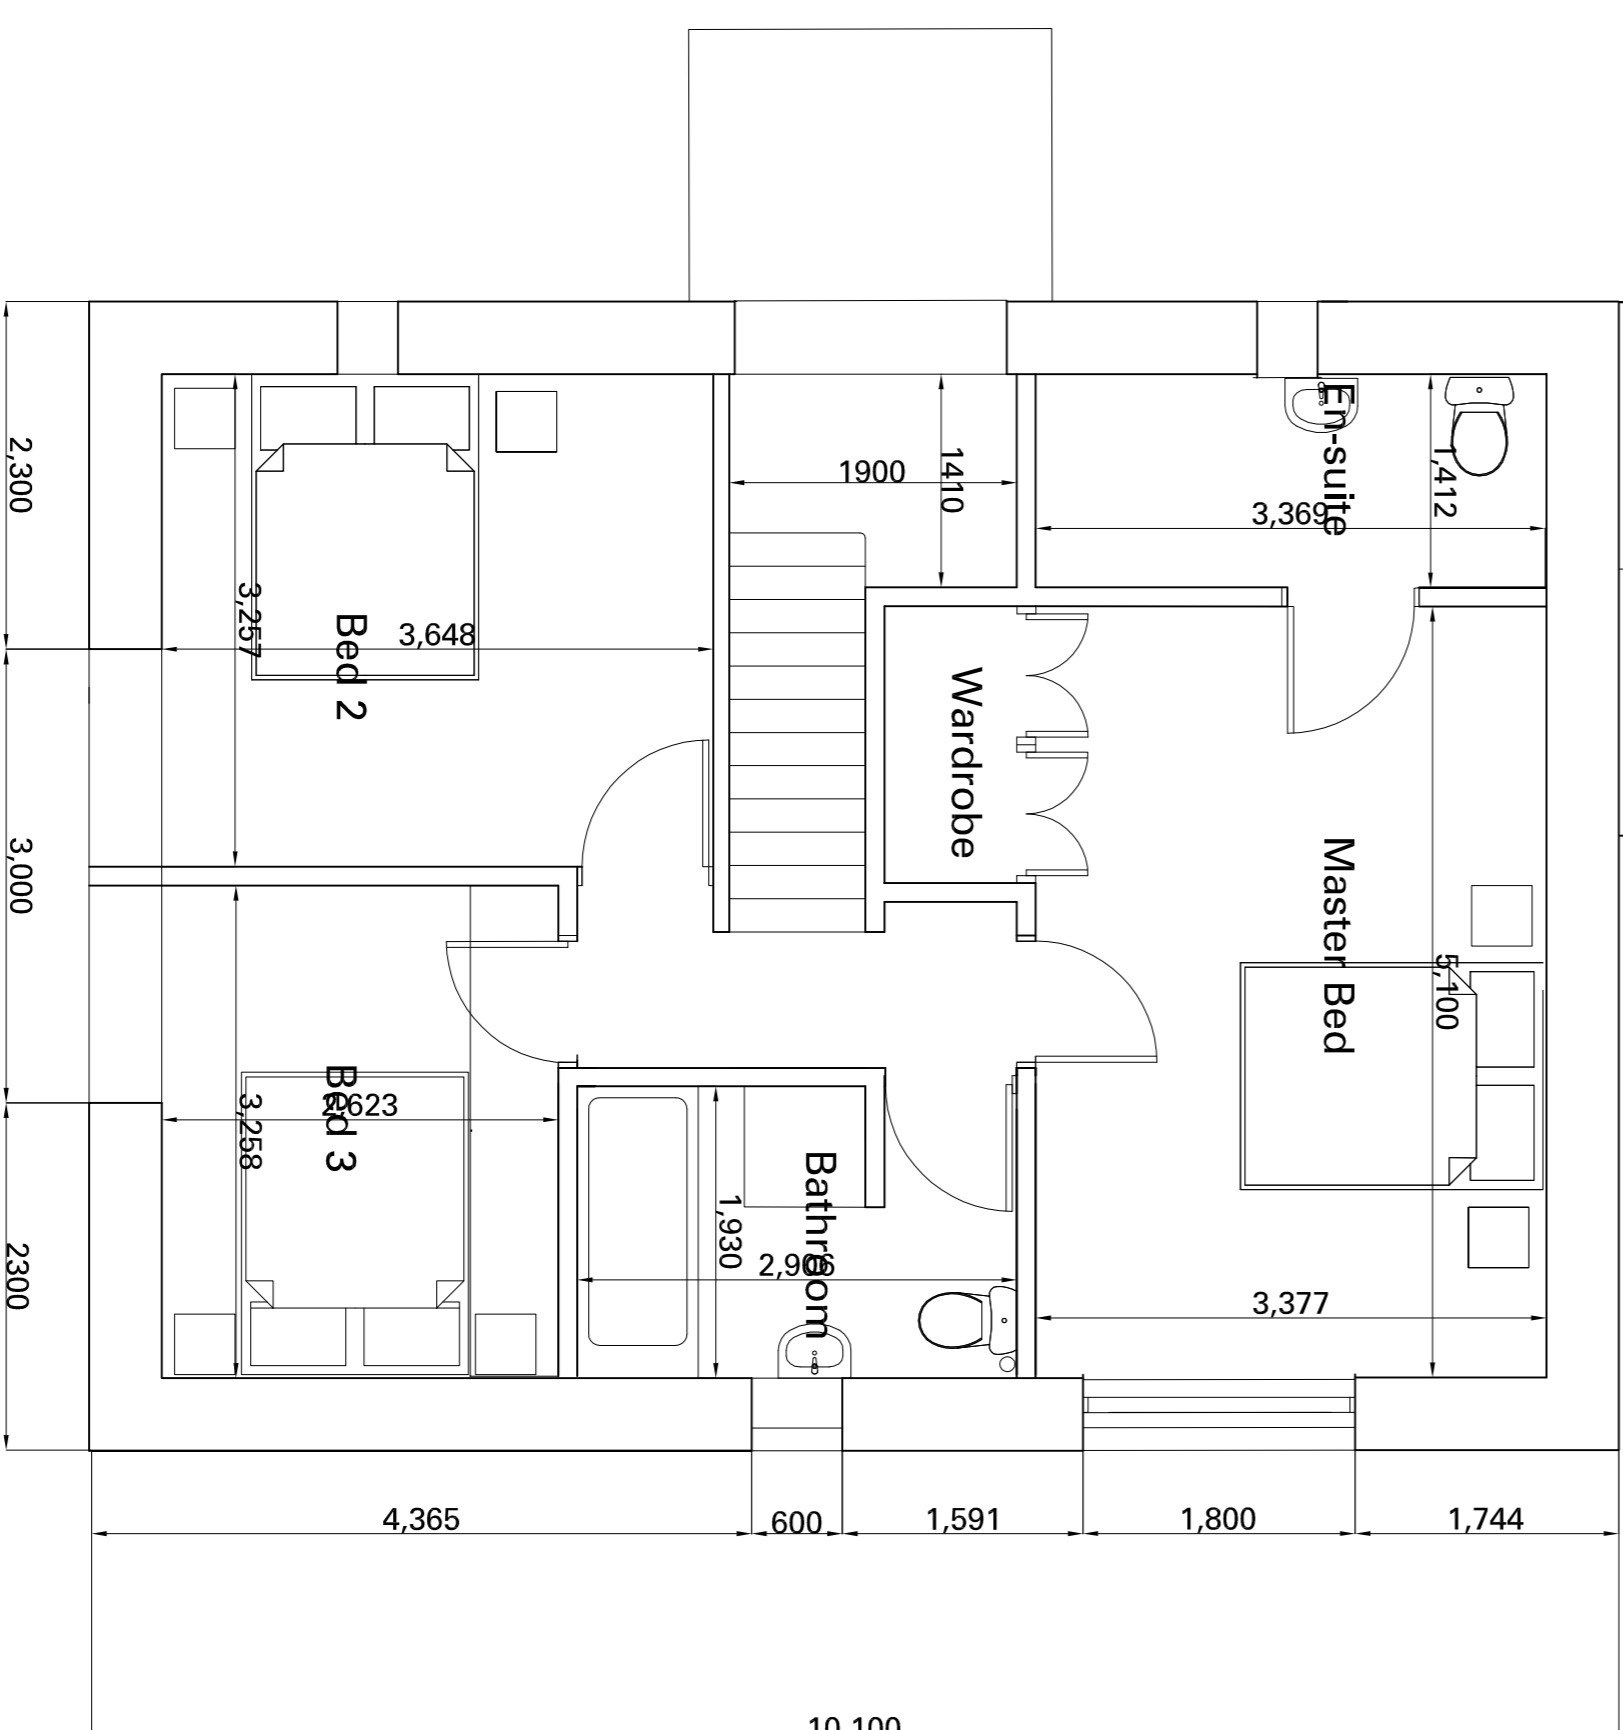

Barn 2

Revisor

f+h
43 High Street Lydney
Gloucestershire GL15 5DD
Tel: 01594 843154
Fax: 01594 845135
e-mail: info@ftharchitecture.com

CLIENT:
Price Wise Homes Ltd

PROJECT:

New Housing

DRAWING

Barn Layout

1/50 Nov 2017

DWG No: _____

	1	2	52
--	---	---	---	---	---	---	---	---	---	----	----	-----	-----	----

This drawing is copyright of FDH Ltd.
Use figured dimensions only. Do not scale.
Report all discrepancies to FDH Ltd.