


COLOUR CHART (REPRESENTS PROPOSED WORK AND NOT THE ACTUAL COLOUR OF ORANGE EQUIPMENT)	
BLACK	TEXT AND EXISTING BUILDINGS, STRUCTURES, MASTS TREES, ORANGE AND OTHER OPERATORS EQUIPMENT
GREEN	PROPOSED ORANGE INSTALLATION
BLUE	ACCESS ROUTE
YELLOW	PROPOSED CABLE ROUTES
RED	PROPOSED SITE DEMISE

TOWER DETAILS:			TOWER SUPPLIER: ADC
CODE:	HEIGHT:	TOWER DESCRIPTION:	COLOUR REF:
30H	17.3m	SIMULINE LATTICE TOWER	BS4800 DBB25 (BEAVER BROWN)
CUSTOM:	CUSTOM COMMENT:		
YES	NON STANDARD SPECIAL STRUCTURE HEIGHT		
ANTENNA DETAILS:			COLOUR REF:
CS0450A			RAL7036 (PLATINUM GREY)
CABINET DETAILS:			COLOUR REF:
STANDARD OPCS '6 PACK'			RAL7036 (PLATINUM GREY)
FENCE DETAILS:			COLOUR REF:
EXPAMET 1800mm (PLUS 350mm BARBS) HIGH			STANDARD

CE09/0003.1.F

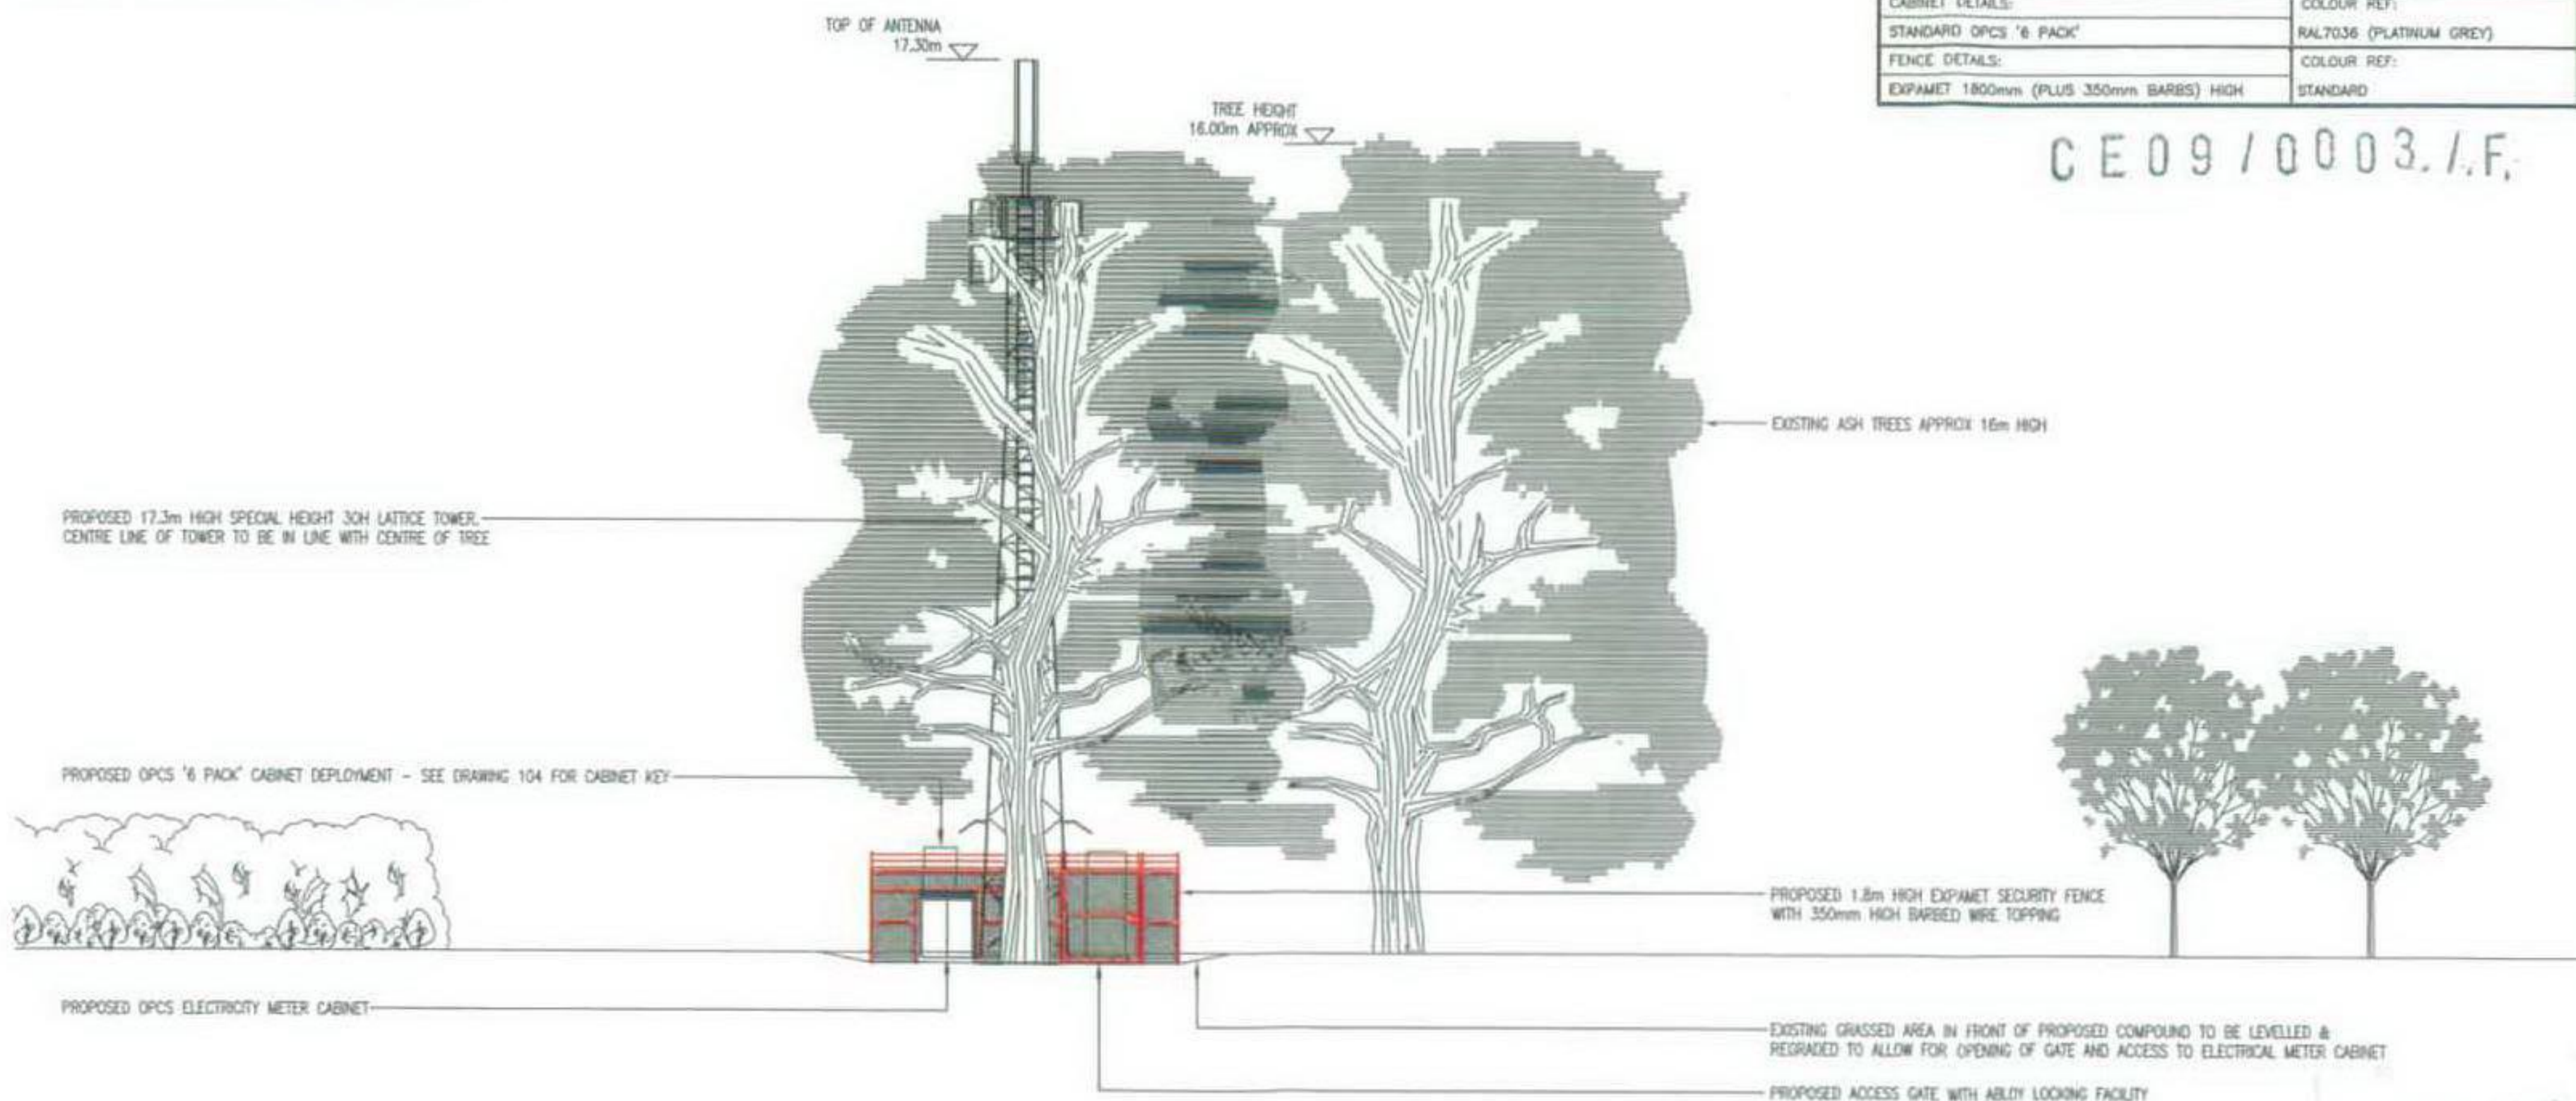

ELEVATION
SCALE 1:125

ACQUISITION CONSULTANT edems holmes Associates Ltd Mill House Elmfield Worcester Road Chipping Norton, OX3 5GS T: 01608 645118 F: 01608 645118		ICNIRP DETAILS ACCESS CLASSIFICATION CONTROLLED DESIGN CLASSIFICATION PUBLIC NOTES: 1. 2. 3. 4. 5.		DOES THE SITE DESIGN CONFORM TO THE FOLLOWING OPCS DOCUMENTS - PLAN 168 VERSION 6.1 AND SPEC 252 VERSION 5.3 IF 'NO' DETAIL THE EXCEPTIONS BELOW: YES NO ✓		ELEVATION LUGG BRIDGE FARM LUGG BRIDGE HEREFORD HR1 3NB MACRO ROLL OUT		 St James Court Great Park Road Almondsbury Park Bradley Stoke Bristol BS32 4QJ Tel 0870 376 8888 Fax 0870 376 4770	
DESIGN CONSULTANT implemental Abbey House, Levensington Road, Ryton-on-Duwan, Coventry, CV8 3LS. Tel: +44 (0)24 7601 6222 Fax: +44 (0)24 7601 5777 www.implemental.co.uk		CROWN COPYRIGHT RESERVED. MAPS REPRODUCED WITH THE PERMISSION OF THE CONTROLLER OF HM'S STATIONERY OFFICE.		SCALE: AS SHOWN WHEN PRINTED AT A3		THIRD PARTY REF. N/A SITE REF. HER7067		ICA OPT Letter B ORG TYPE GA DRG No 103 REV A	
				REV A FIRST ISSUE FOR FEA REV DESCRIPTION OF REVISION BY DATE NH 01.12.08 NH 28.11.08 AJM 01.12.08					
				ALL DIMENSIONS IN mm UNLESS OTHERWISE STATED. THIS DRAWING TO BE READ IN CONJUNCTION WITH OTHER RELEVANT DRAWINGS.					