


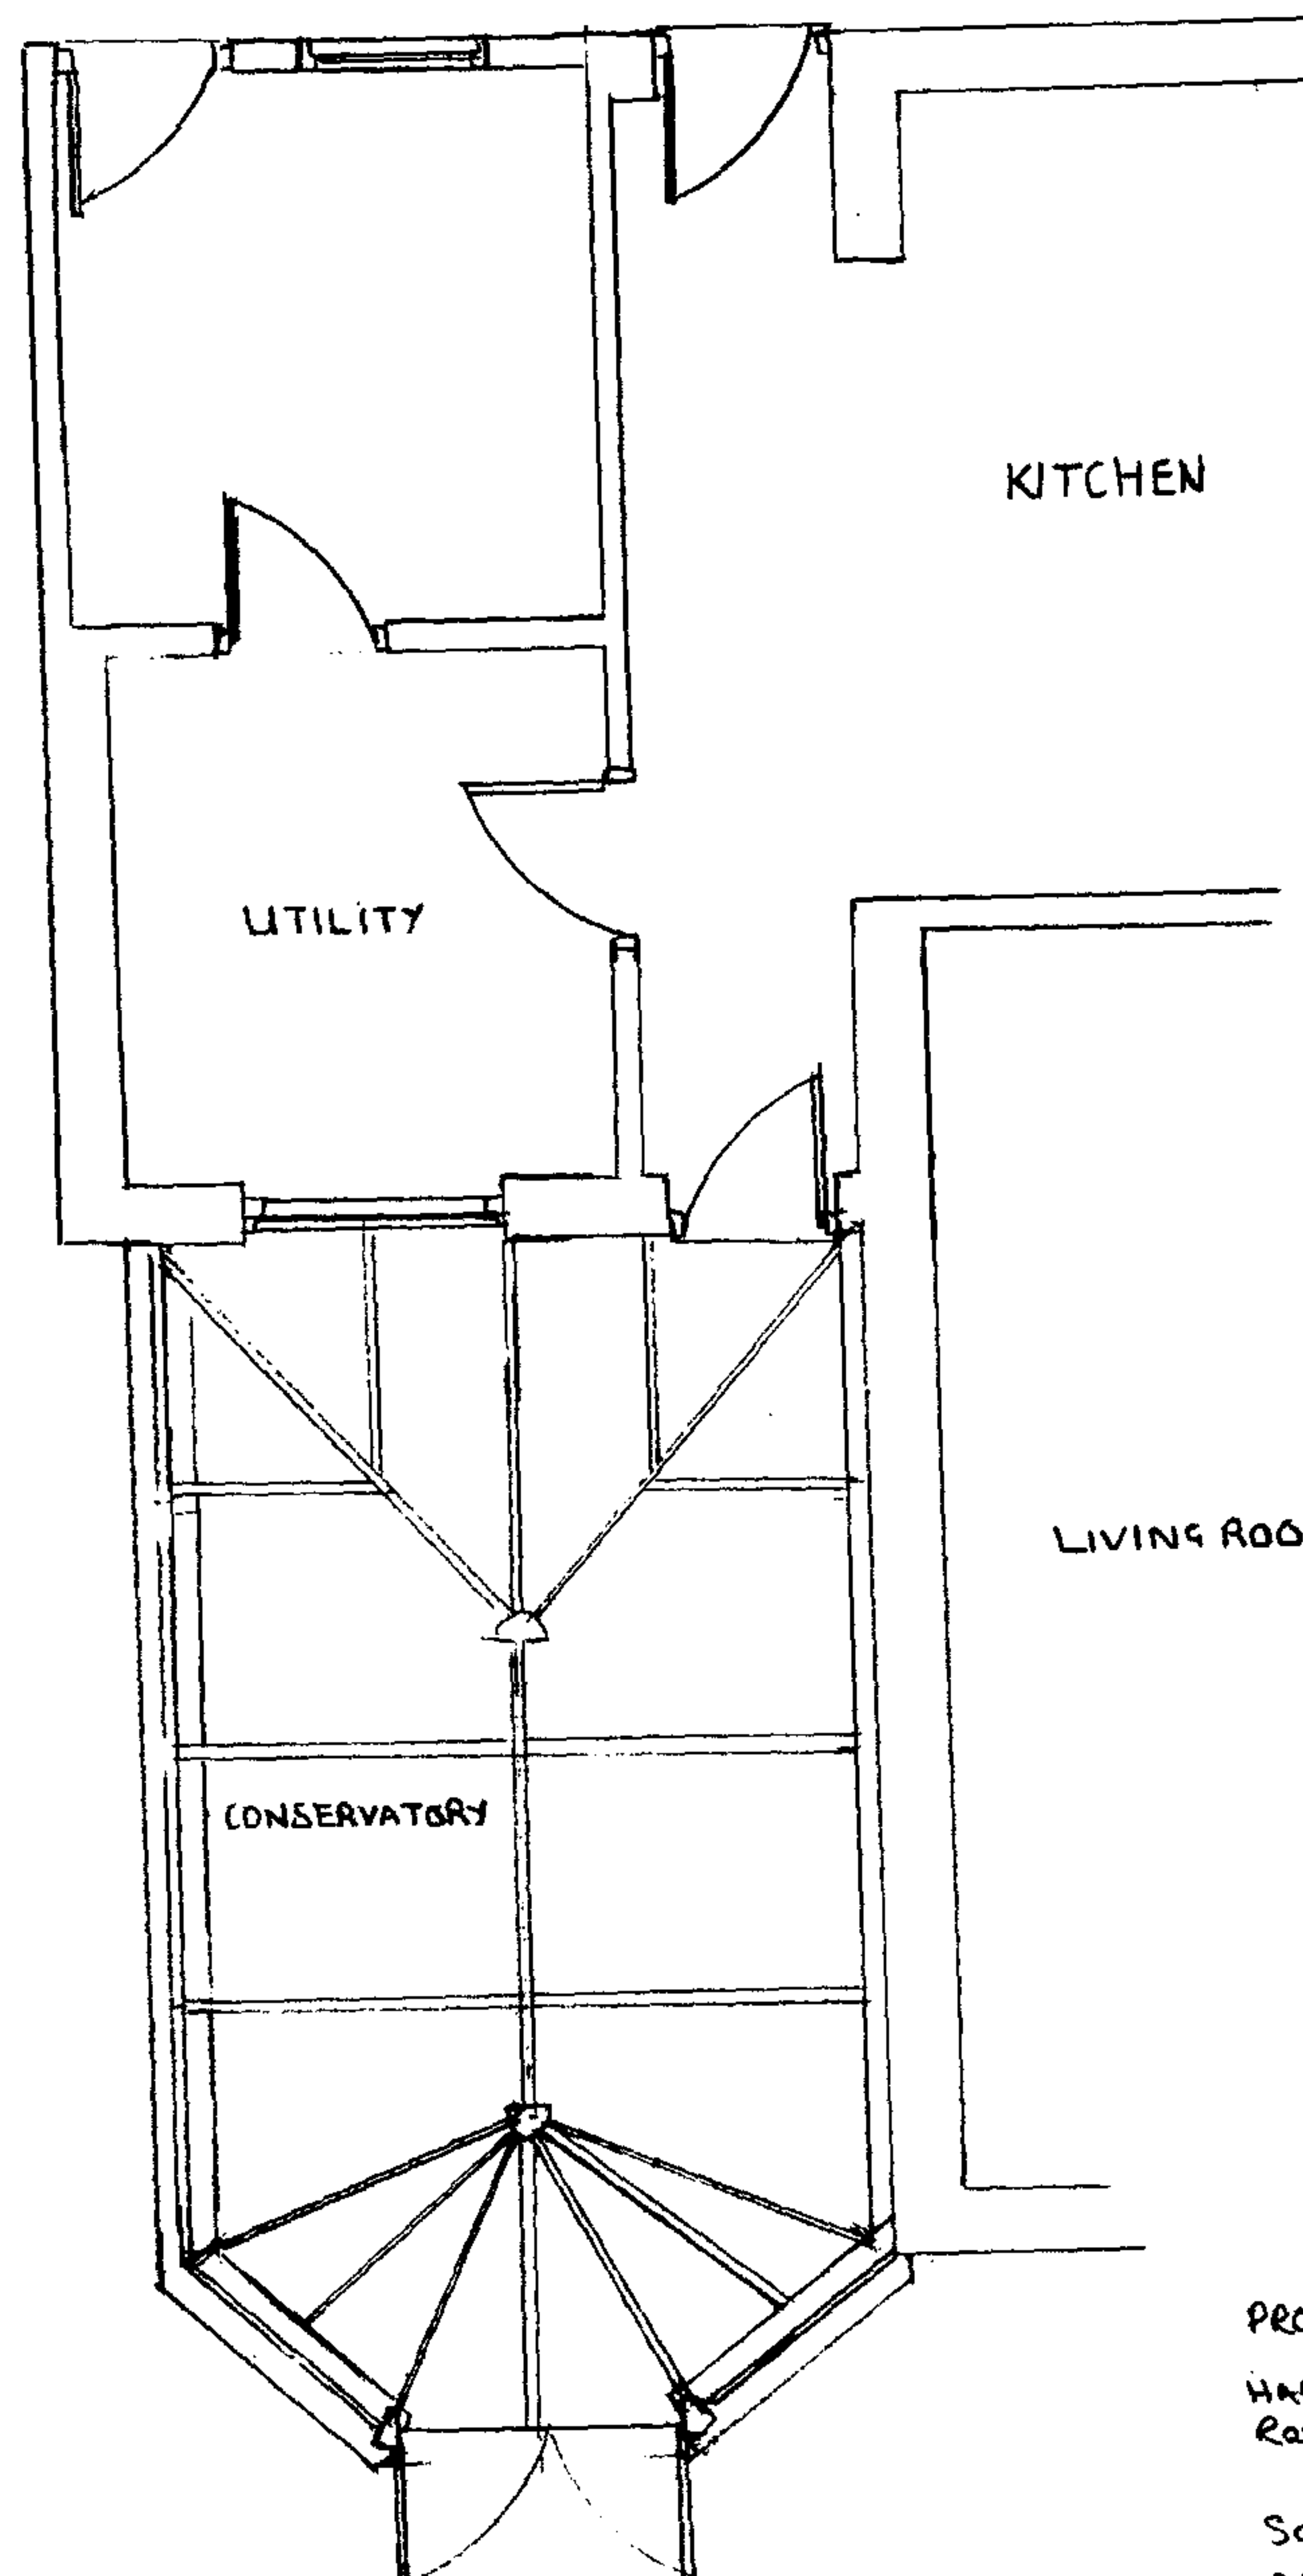

KITCHEN

UTILITY

LIVING ROOM

CONSERVATORY


CONSERVATORY TO BE OF
PVCu/ALUMINIUM CONSTRUCTION
(INCL TOUGHENED GLASS, DOUBLE
GLAZED).
DWARF WALL OF BRICK (EXTERNAL
AND BLOCK (INTERNAL)
ALUMINIUM + POLYCARBONATE
ROOF WITH BOX GUTTERS
AGAINST SIDE + REAR HOUSE
WALLS

OVERALL 5316 x 3500 mm


PROPOSED PLAN

HARROWDEAN PONTSHILL
ROSS ON WYE HR9 5SY

SCALE 1:50
DATE APRIL 2006

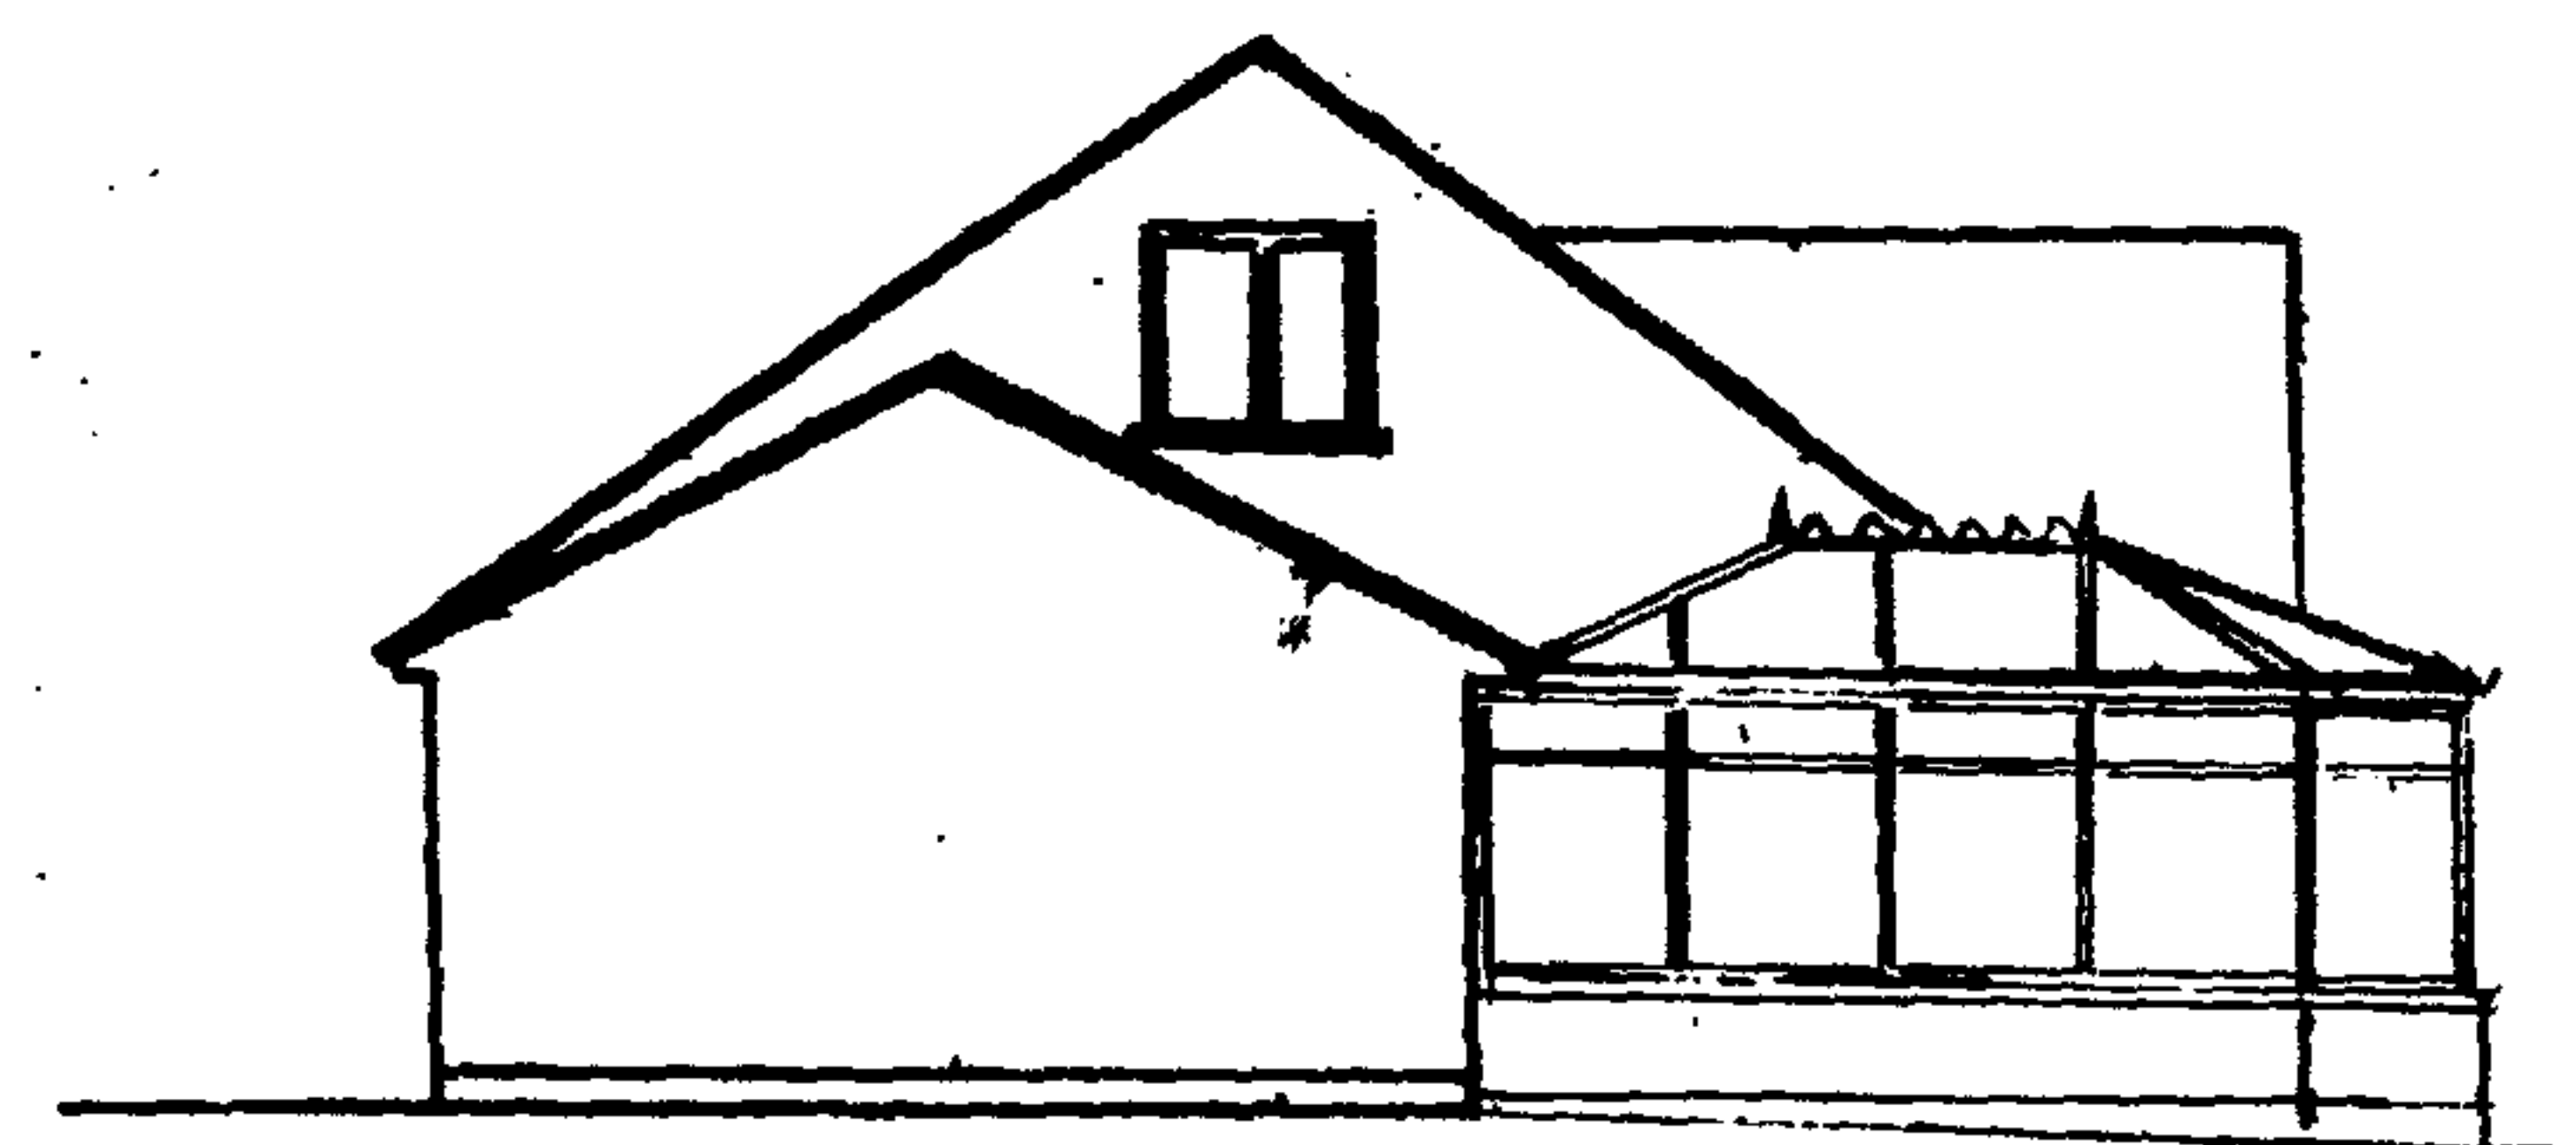

PROPOSED SIDE

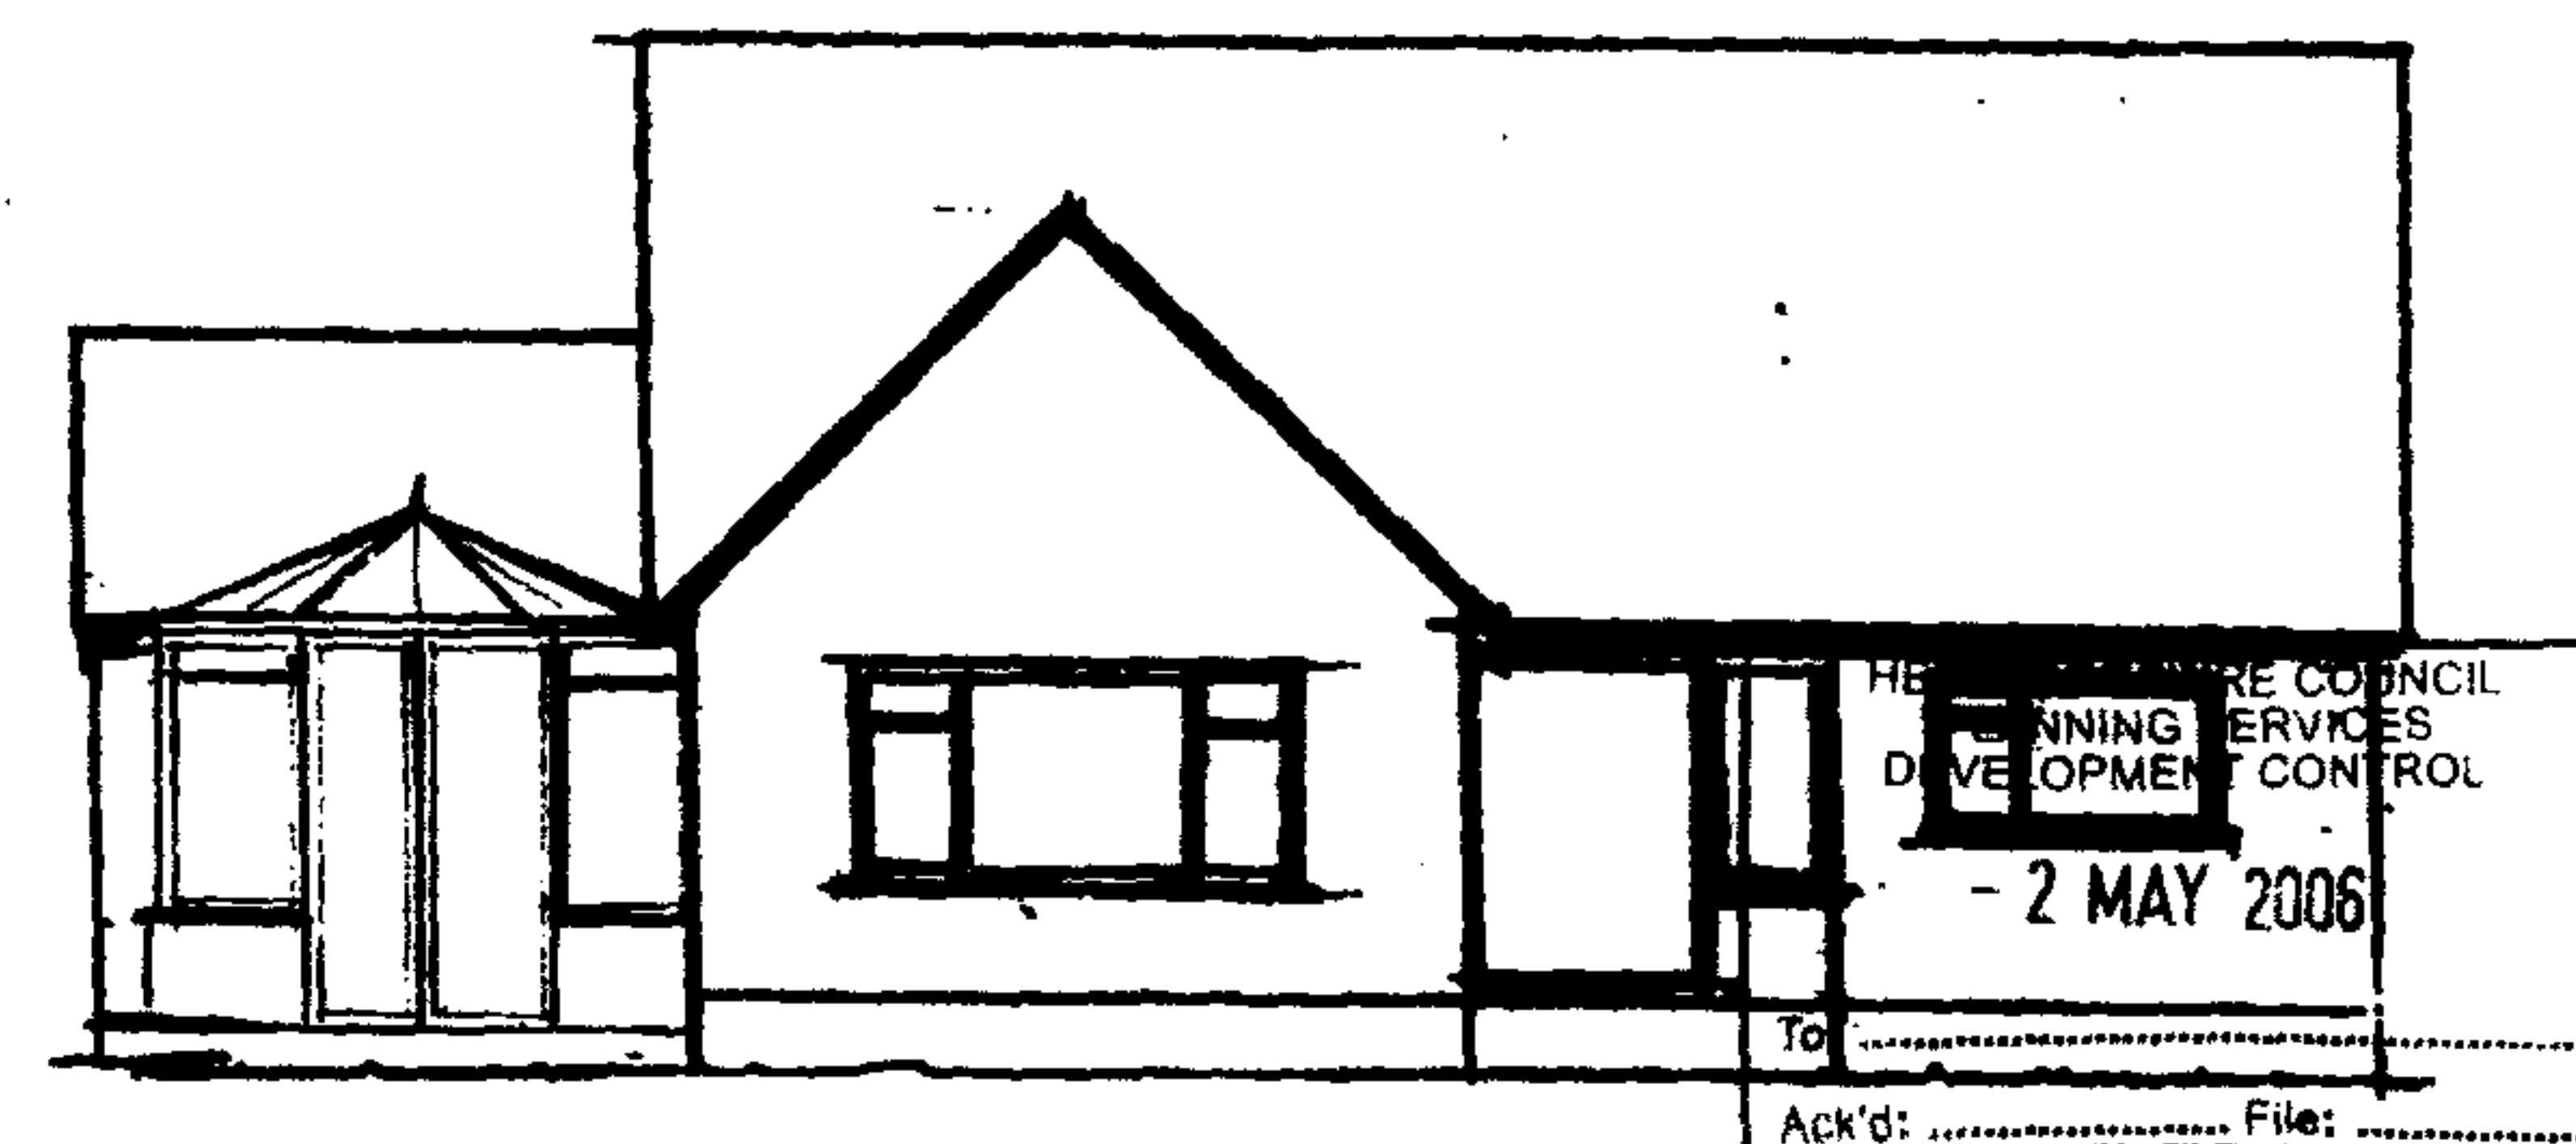

PROPOSED FRONT

HEATHWATER COUNCIL
PLANNING SERVICES
DEVELOPMENT CONTROL
- 2 MAY 2006

To:
Ack'd: File:

HARROWDEAN PONTSHILL ROSS ON WYE HR9 5SY
SCALE 1:100
DATE APRIL 2006