


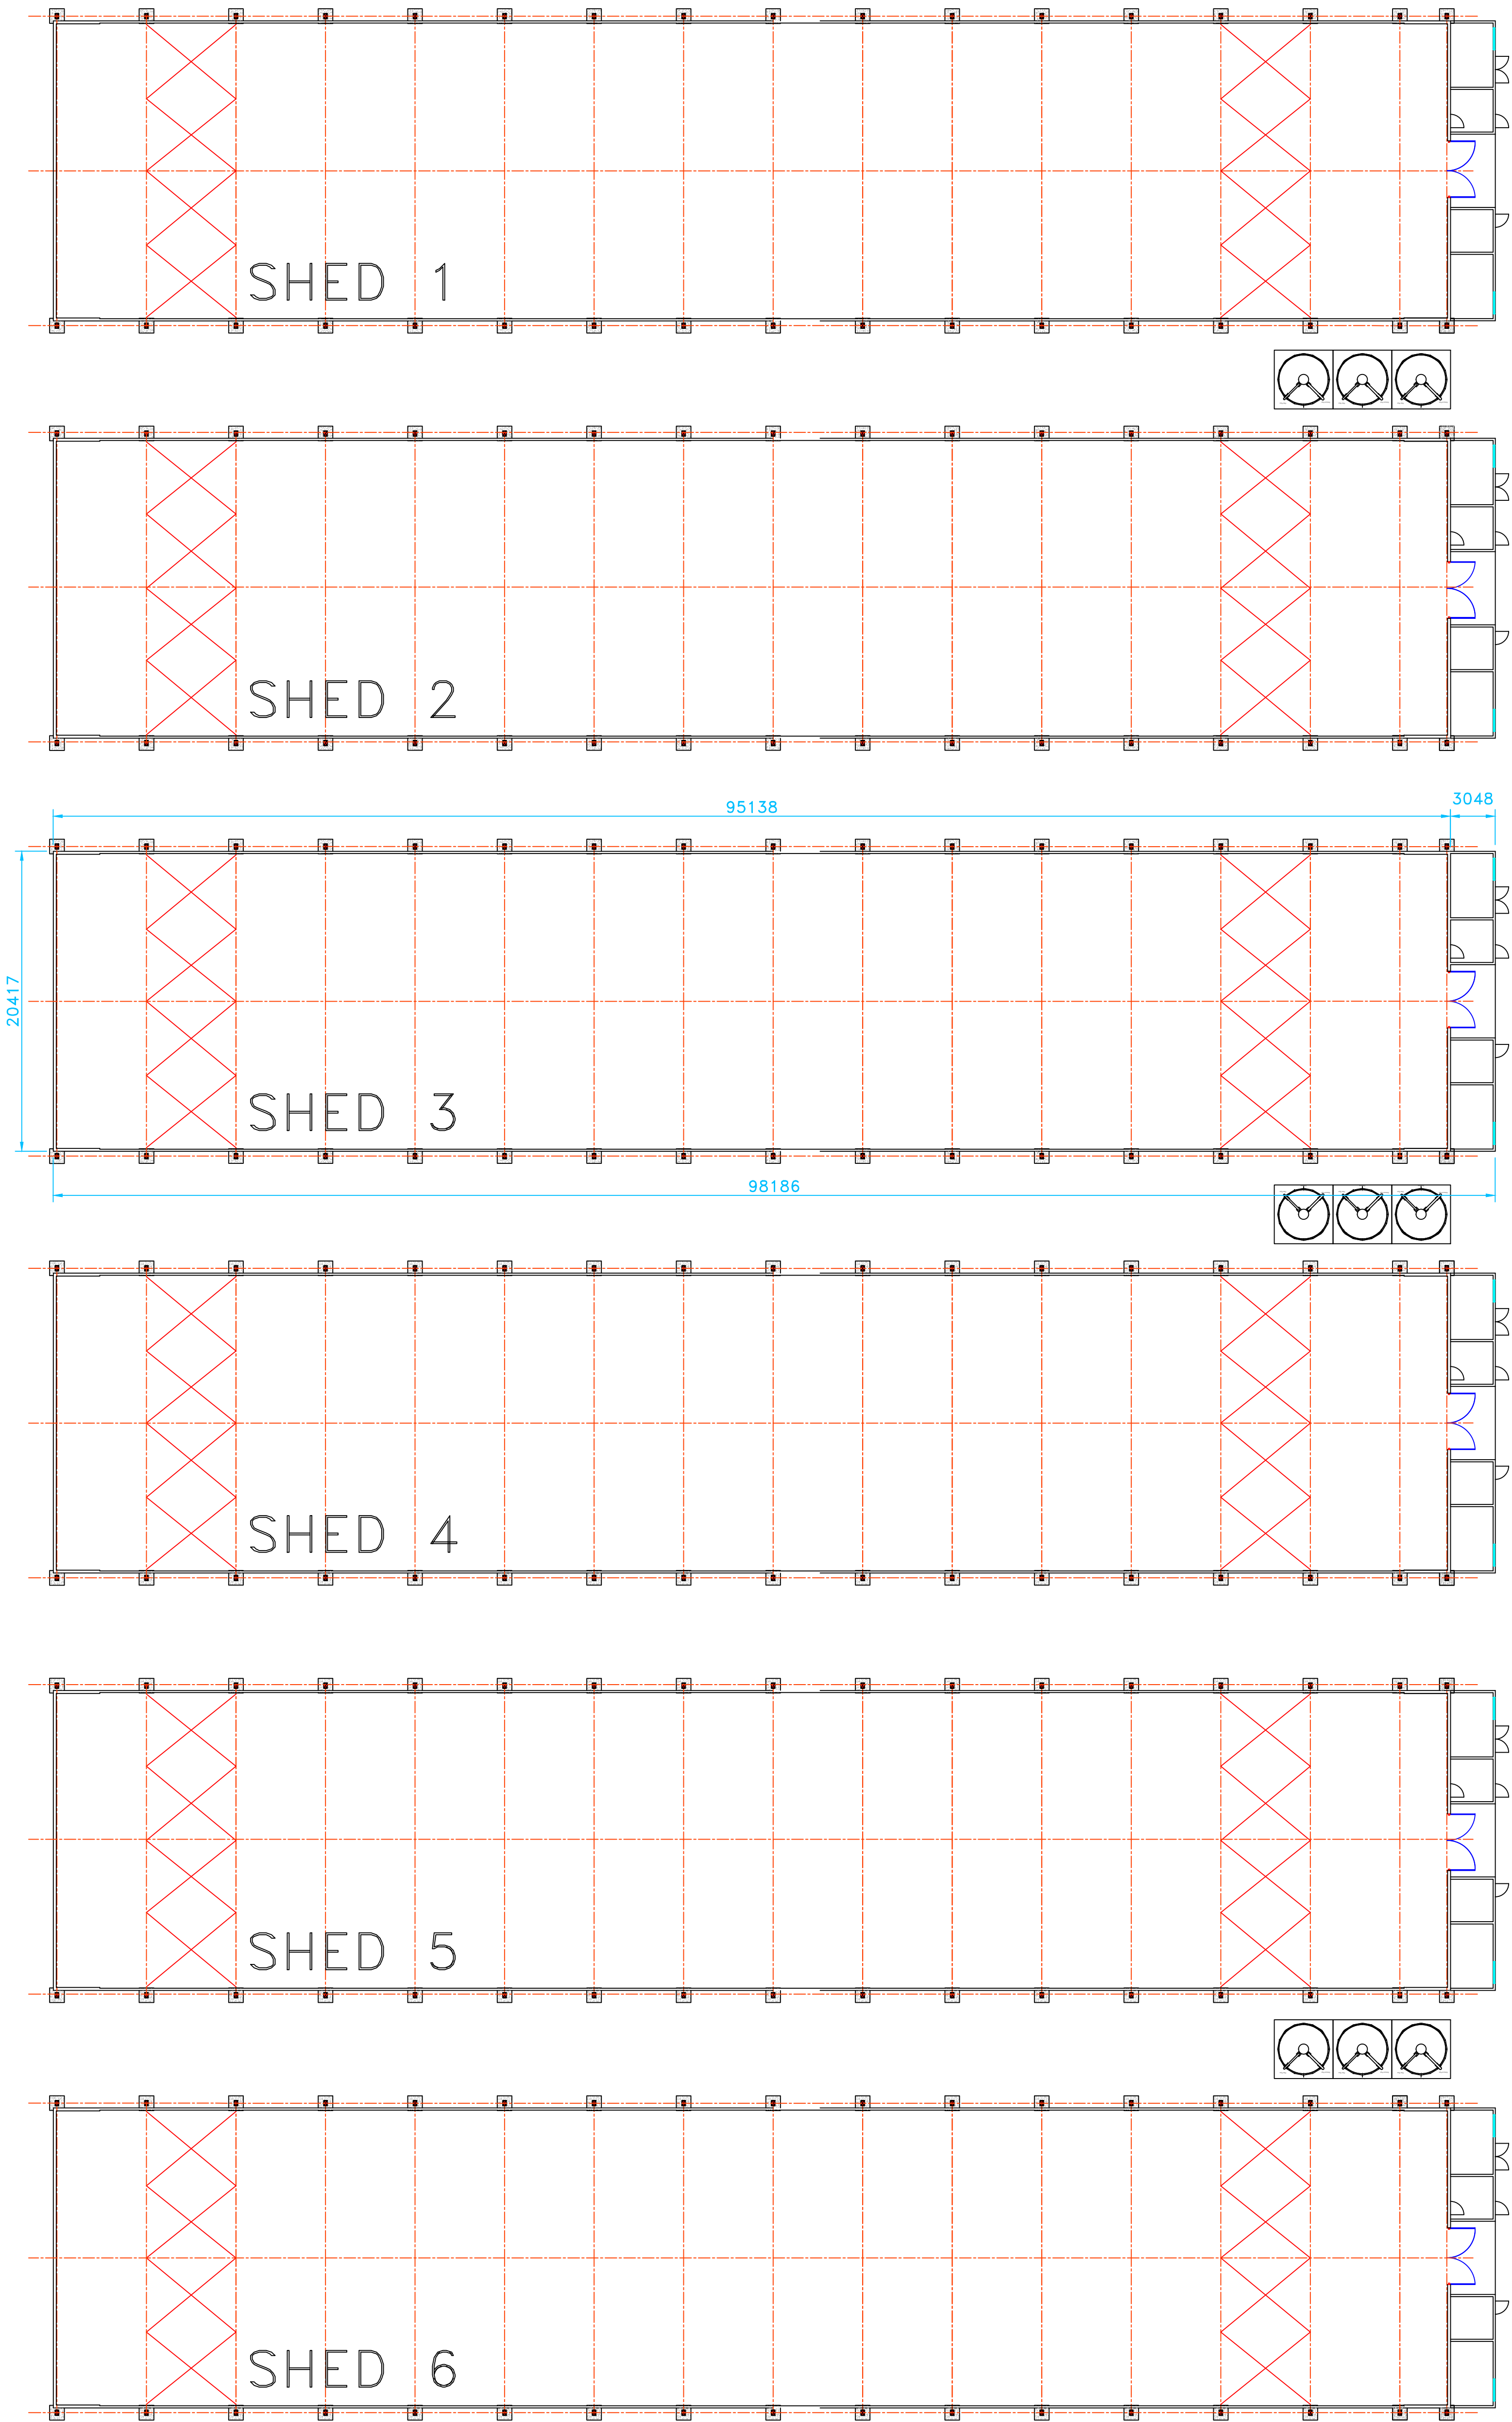

PROPOSED PLANS
1:250

NOTES:

ROOF CONSTRUCTION:



15° PITCH ROOF
0.5mm THICK BOX PROFILE
POLYESTER PAINTED (TO
LOCAL AUTHORITY APPROVAL)
COMPLETE WITH ALL NECESSARY
FOAM FILLERS AND FLASHINGS.

FLOOR CONSTRUCTION:

100mm CONCRETE FLOOR
THICKENED TO 200mm THICK
BELOW PERIMETER WALLS
1000ga POLYTHENE DPM MIN
125mm CONSOLIDATED
AND BLINDED HARDCORE

GABLES & SIDES:

POLYESTER PAINTED TO
LOCAL AUTHORITY
APPROVED COLOUR.

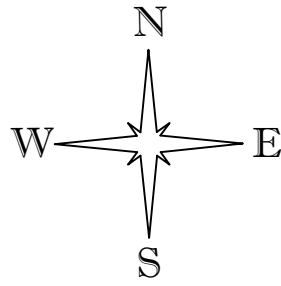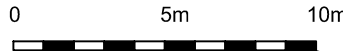

REV A 01/15 - ORIENTATION CHANGE
REV B 05/15 - PLAN AMENDED
REV C 07/15 - ELEVATIONS OMITTED
REV D 06/16 - CONTROL ROOMS ADDED



DO NOT SCALE - IF IN DOUBT ASK

CLIENT	MR. WATKINS	POWELL 364
PROJECT	GILLOW FARM	
TITLE	PROPOSED PLAN	
DATE	09-06-16	
SCALE	1:250 (A1)	
APPD	DRAWN	SJG REVISION D