



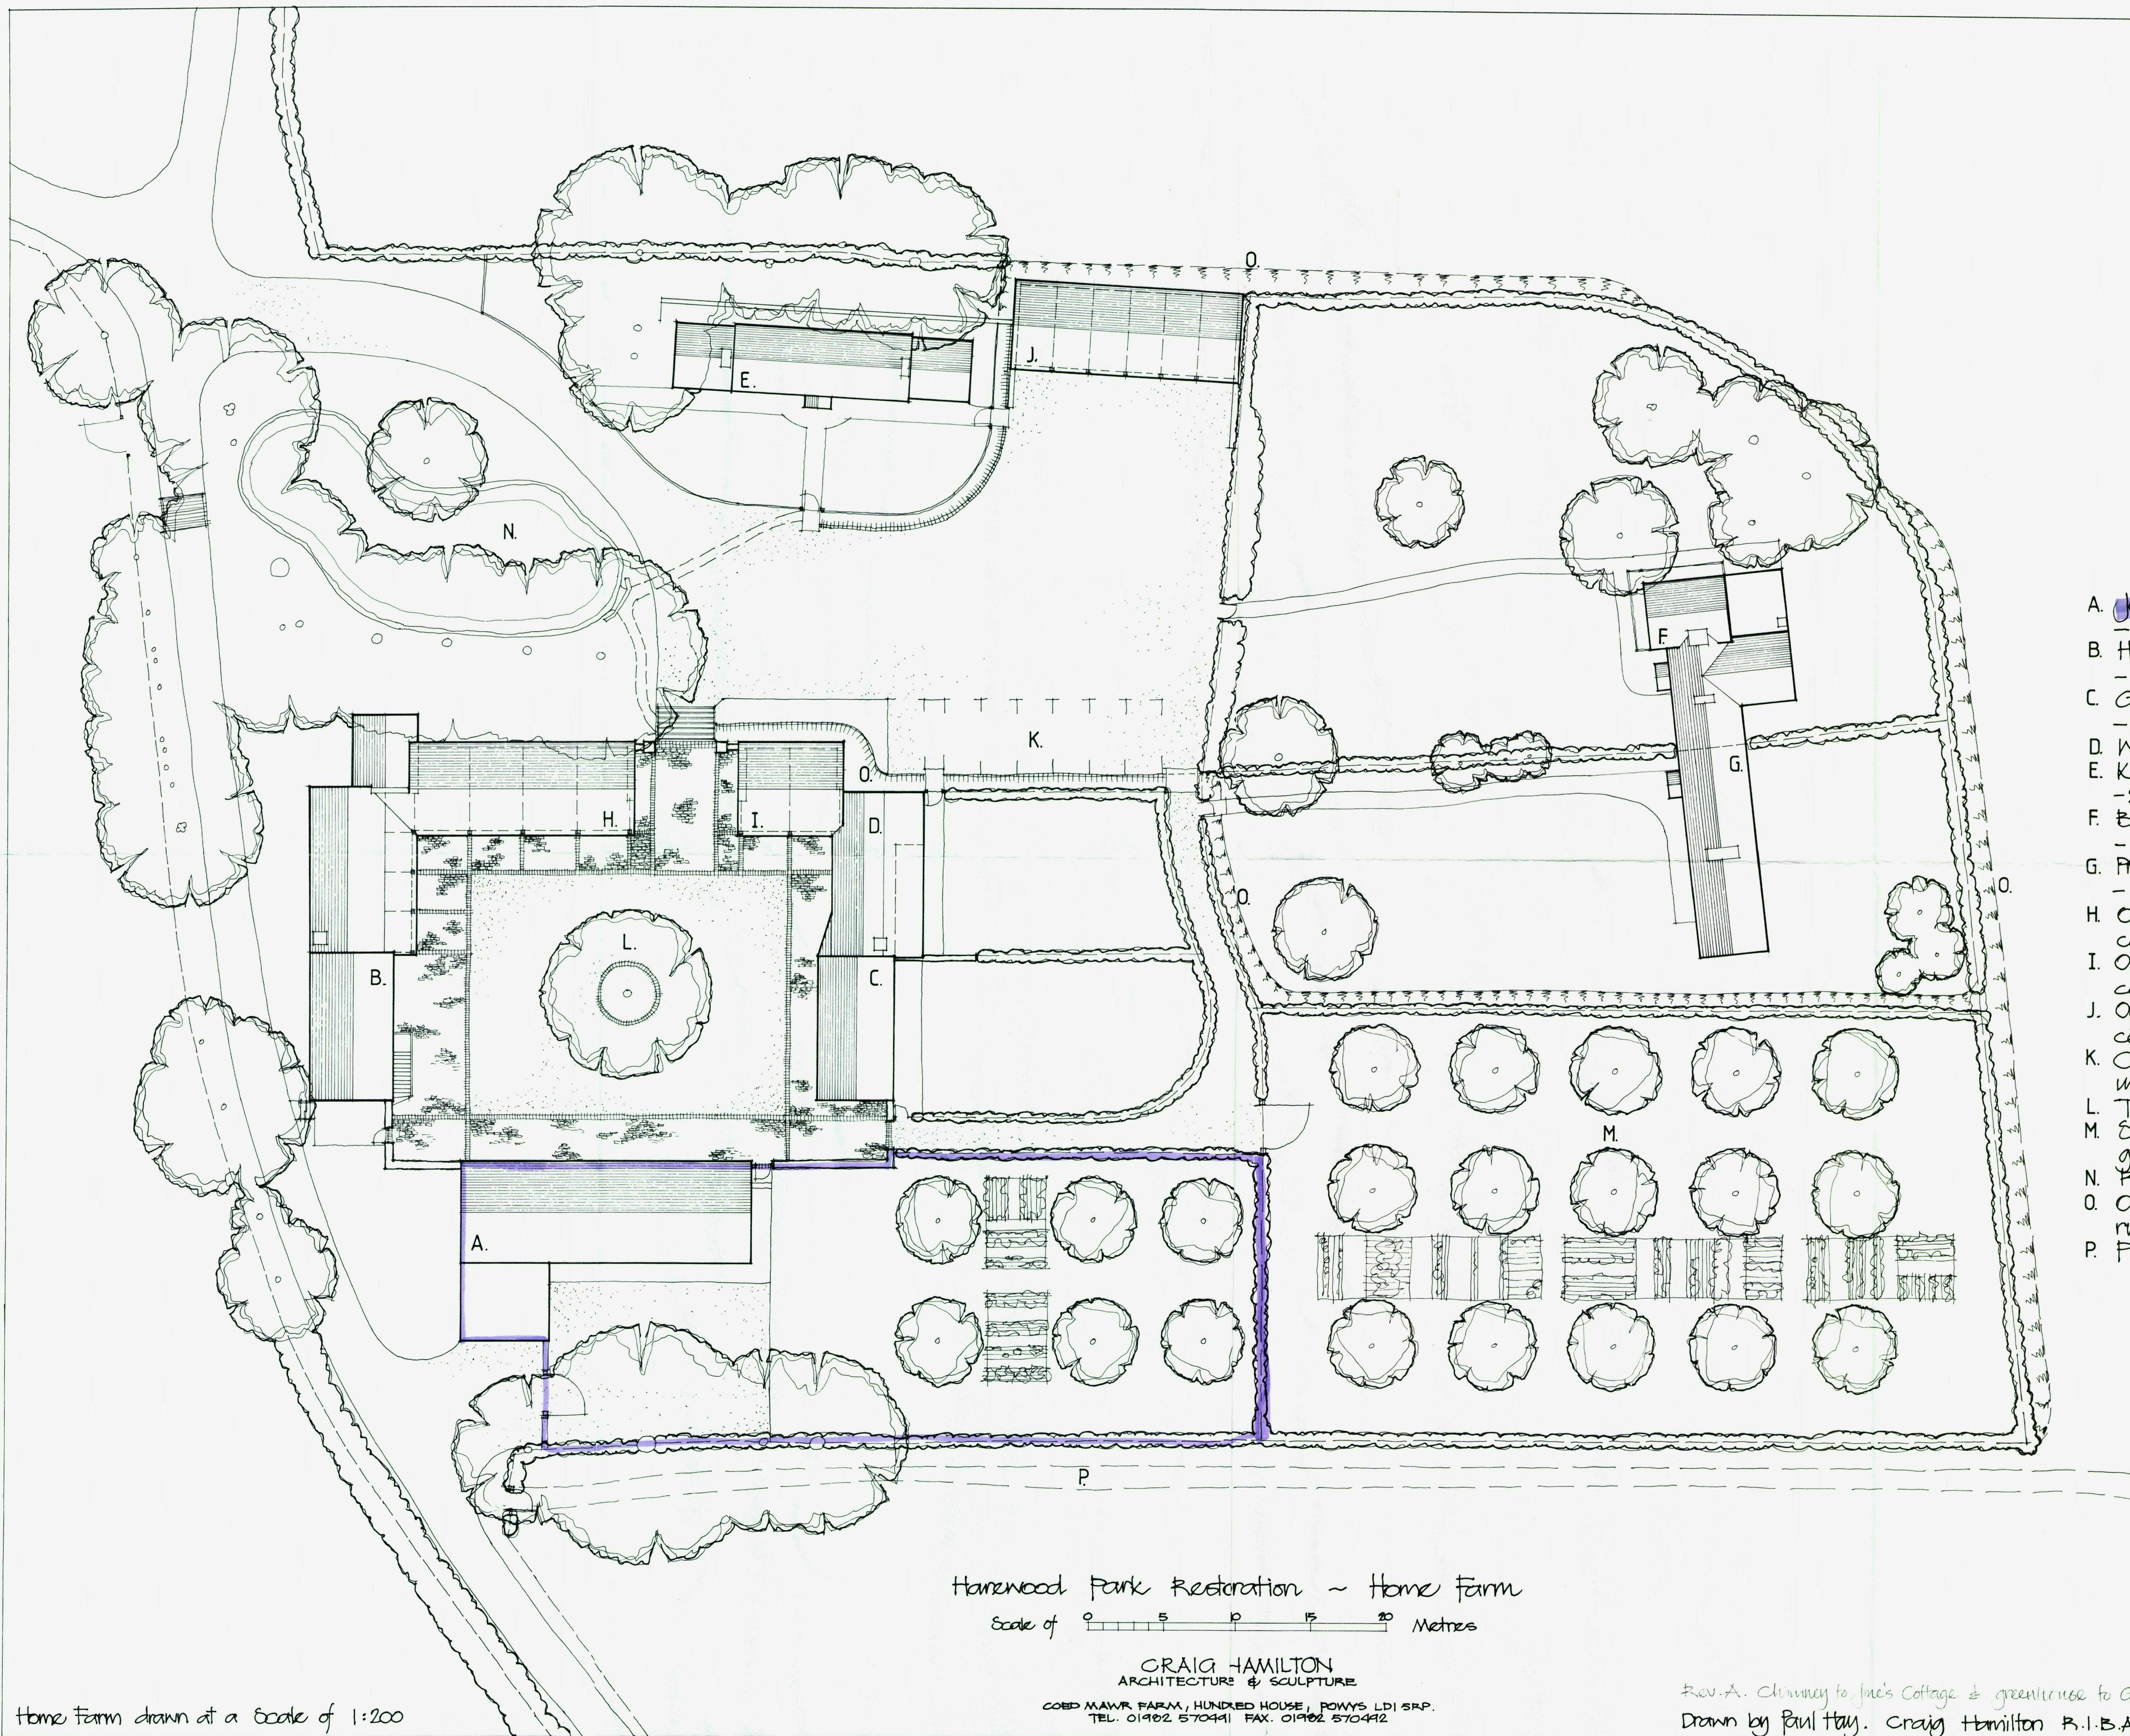

- A. Jane's Cottage (The Great Barn).
- 3 bedroom live/work unit.
- B. Home Cottage
- 2 bedroom live/work unit.
- C. Granary Cottage
- 2 bedroom cottage.
- D. Workshop.
- E. Kitchener's Cottage
- 2 bedroom cottage.
- F. Barnfield's Cottage
- 3 bedroom cottage.
- G. Price's Cottage
- 2 bedroom cottage.
- H. Open fronted garaging for 4 no.
cars to units A & B.
- I. Open fronted garaging for 2 no.
cars to unit C.
- J. Open fronted garaging for 6 no.
cars to units E, F & G.
- K. Car parking for 7 no. cars to
unit D & general visitor parking.
- L. The Great Yard
- M. Shared orchard and kitchen
garden
- N. Restoration of pond.
- O. Open ditch for surface water
run-off.
- P. Public right of way.

HEREFORDSHIRE COUNCIL
PLANNING SERVICE
DEVELOPMENT
21 AUG 2015
To:
Ackd: P1

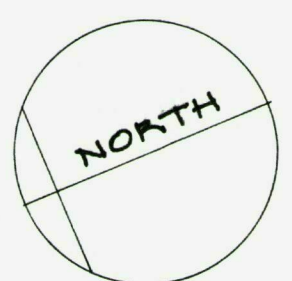

Handwood Park Restoration ~ Home Farm

Scale of 0 5 10 15 20 Metres

CRAIG HAMILTON
ARCHITECTURE & SCULPTURE

COED MAWR FARM, HUNDRED HOUSE, POWYS LD1 5RP.
TEL. 01902 570411 FAX. 01902 570412

Rev. A. Chimney to Jane's Cottage & greenhouse to Granary Cottage removed II 2003
Drawn by Paul Hay. Craig Hamilton R.I.B.A. III 2008 Drawing No. AD01 A

Home Farm drawn at a scale of 1:200