


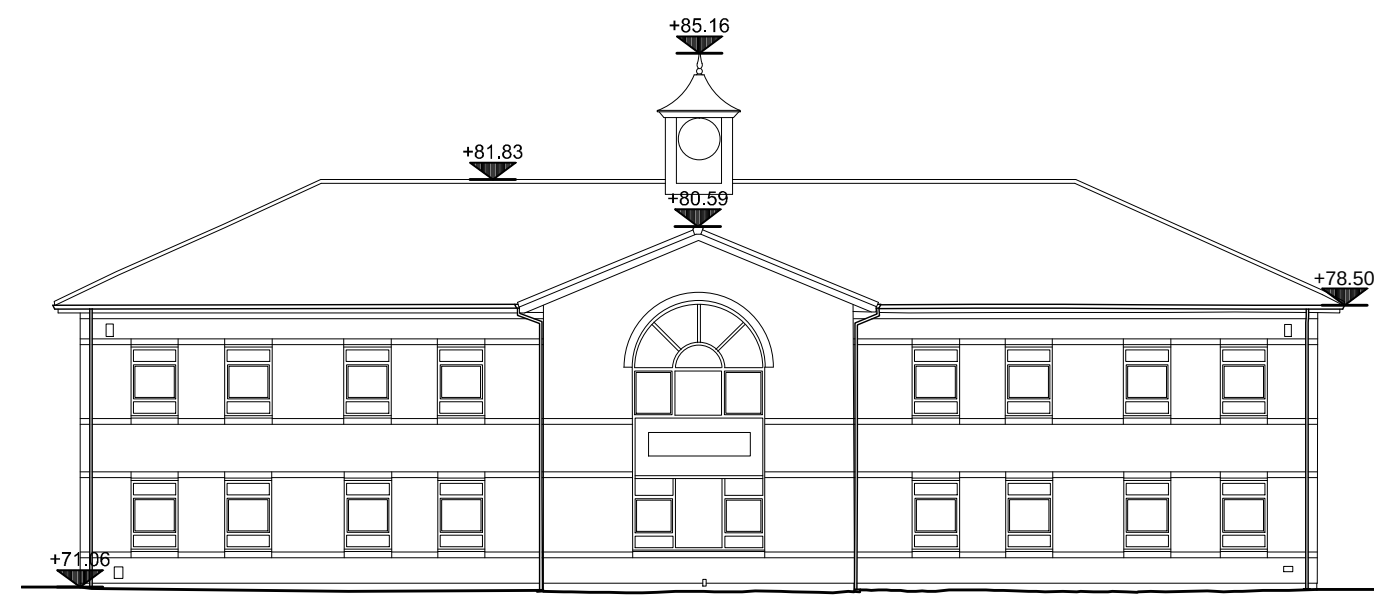

BUILDING A (OFFICES)


ELEVATION 1




ELEVATION 2



ELEVATION 3

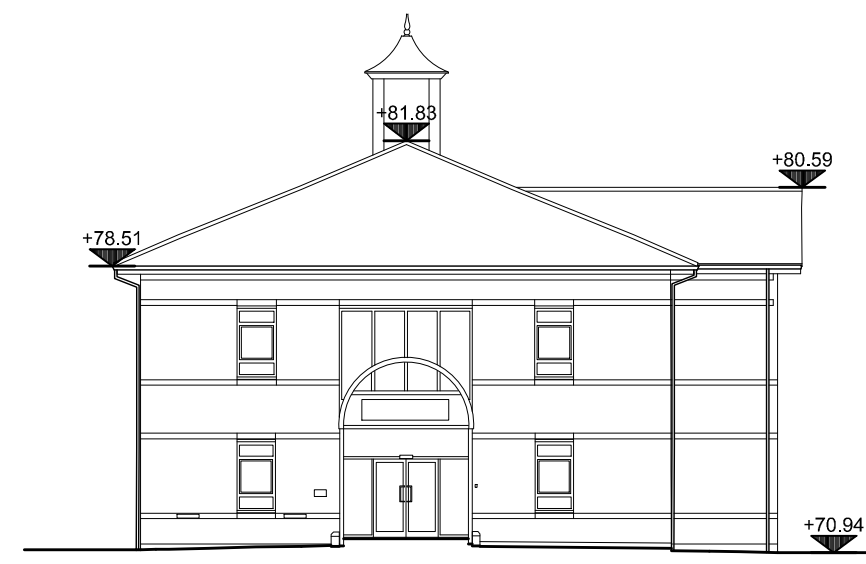


ELEVATION 4

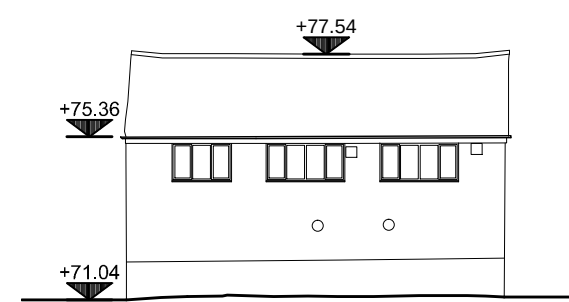

BUILDING B


ELEVATION 6

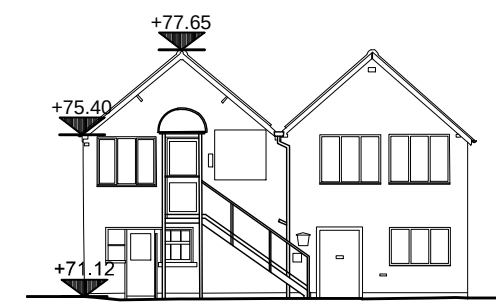


ELEVATION 07



ELEVATION 08

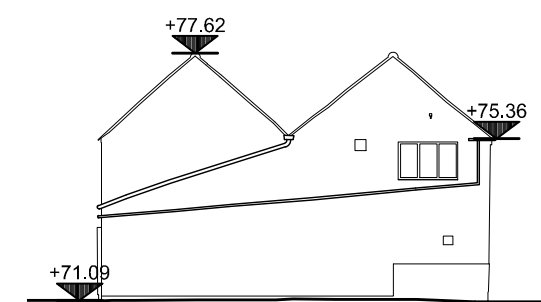


ELEVATION 09

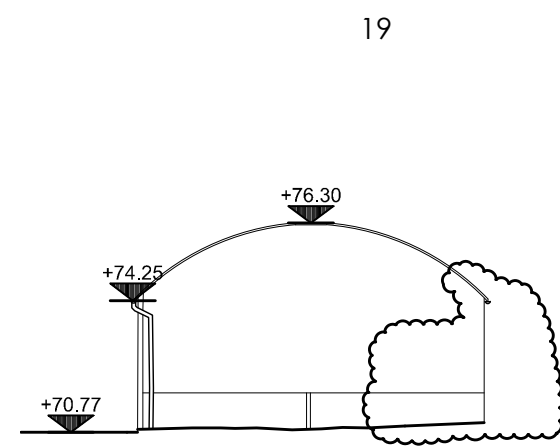


BUILDING C


ELEVATION 10

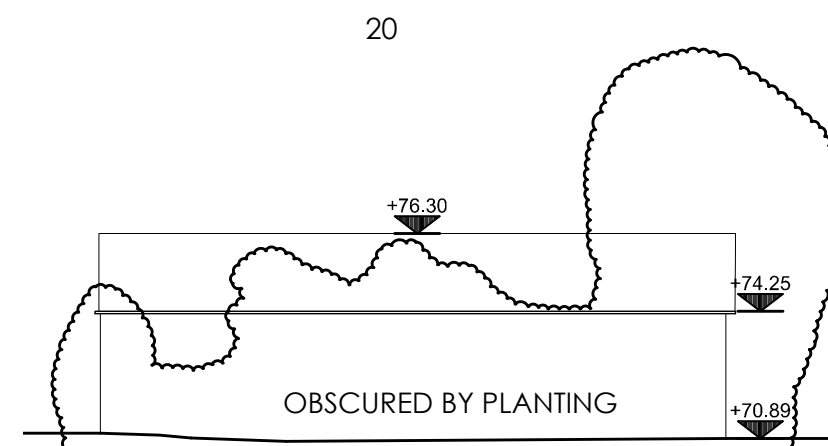


ELEVATION 11

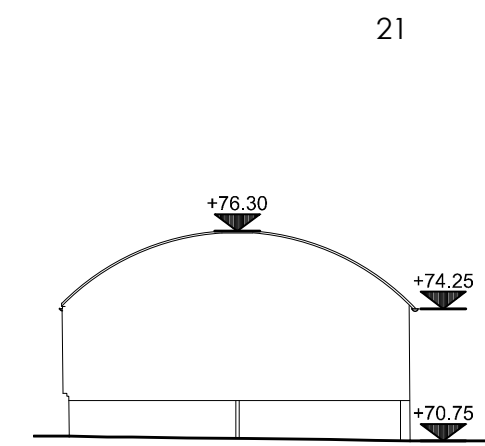


ELEVATION 12

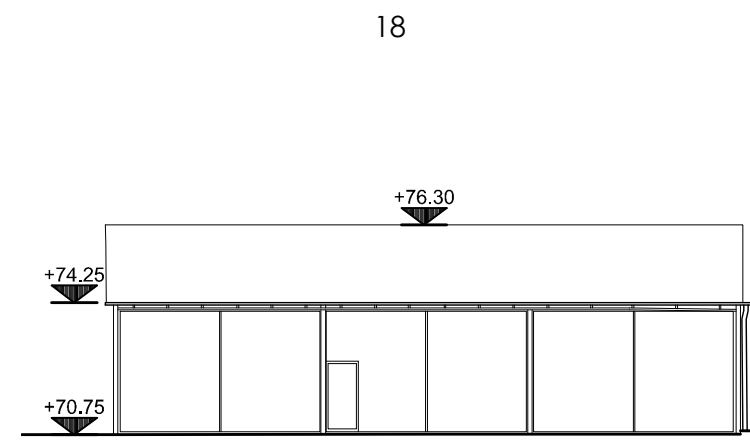

ELEVATION 13

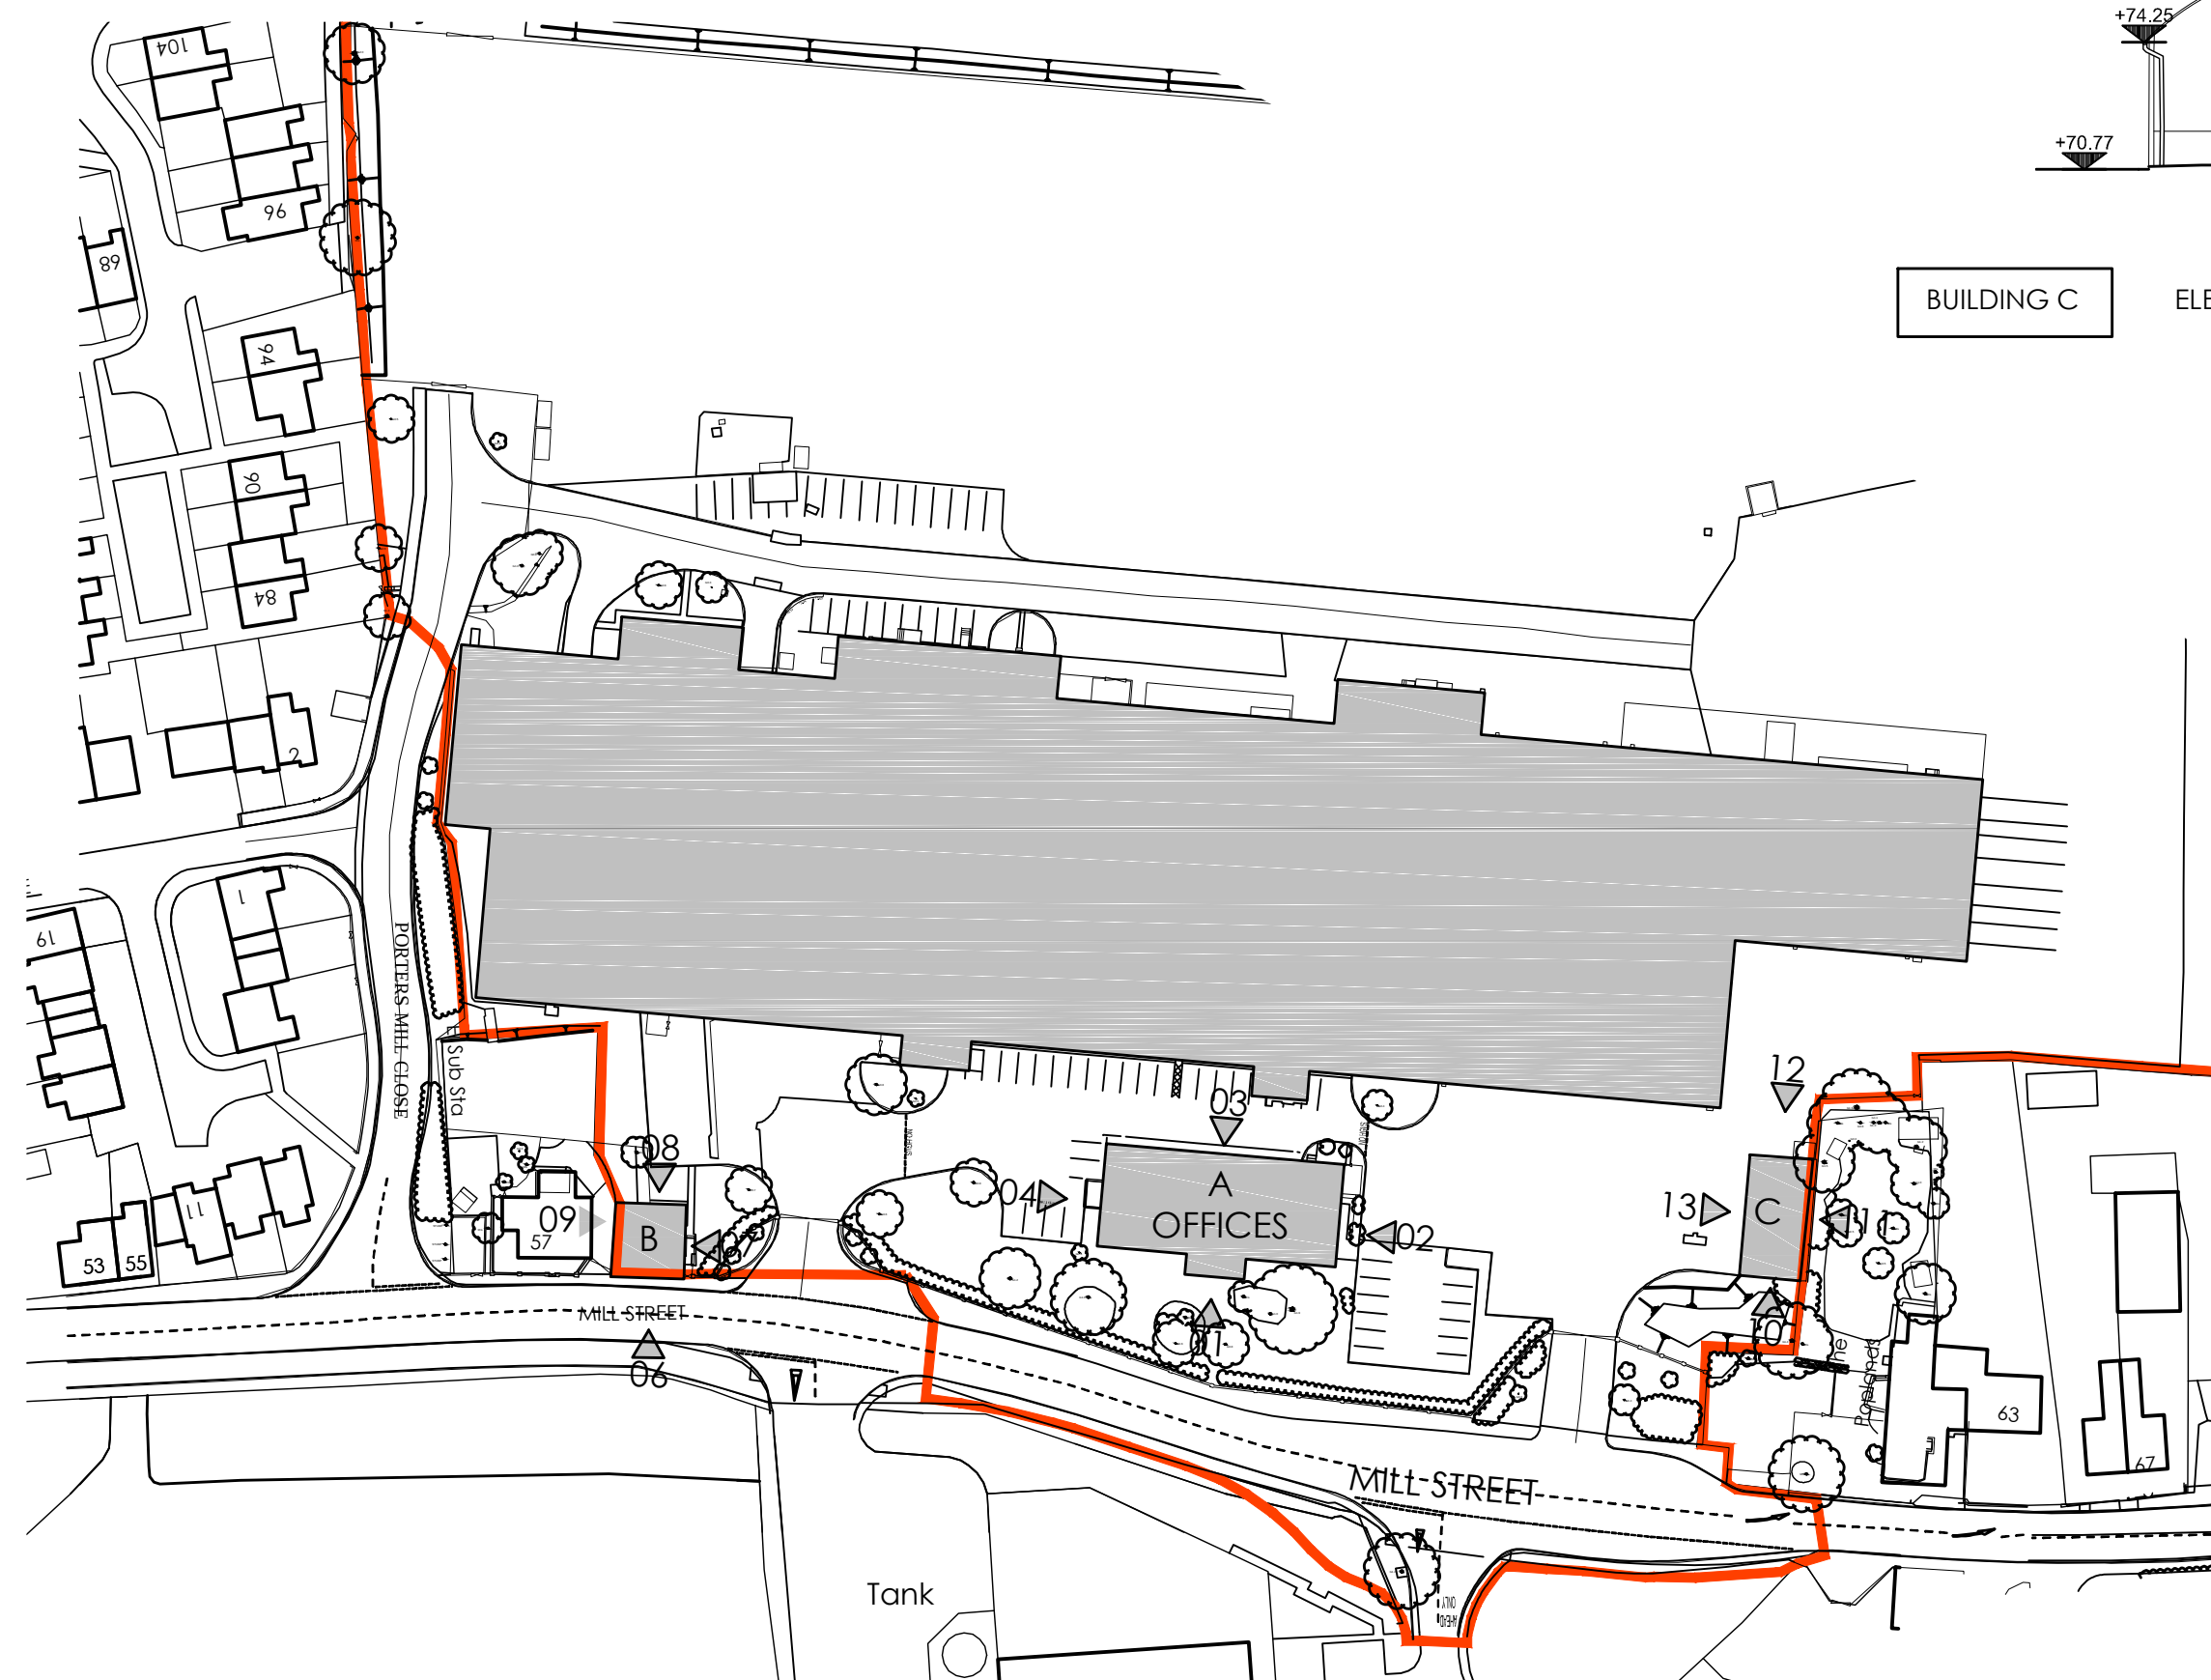

LOCATION PLAN @ 1:1000

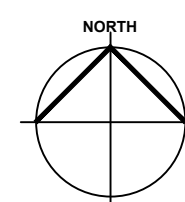

Revisions	D RED LINE BOUNDARY ALTERED TO ACCOMMODATE MILL STREET ROUNDABOUT PROPOSAL C ADDITIONAL DETAIL TO SITE	JL 06.09.13 PG 15.02.13
-----------	---	----------------------------

Project Title
PROPOSED MIXED USE DEVELOPMENT
MILL STREET
LEOMINSTER
HEREFORDSHIRE

Client
F H DALE LTD

Status
PLANNING

Scale
1:200

Drawing Size
A1

Drawn By
JL

Checked By
PG

Date
30/01/13

Drawing Title
EXISTING BUILDING ELEVATIONS

Job Dwg No
11033-103

Rev
D

THE HARRIS PARTNERSHIP MILTON KEYNES
The Old Rectory, 79 High Street
Newport Pagnell, MK16 8AB
t. 01908 211 517 f. 01908 211 722

THE HARRIS PARTNERSHIP WAKEFIELD
2 St. Johns North, Wakefield, WF1 3QA
t. 01924 291 800 f. 01924 290 072

THE HARRIS PARTNERSHIP MANCHESTER
Carver's Warehouse, 77 Dale Street,
Manchester M1 2HG
t. 0161 238 8555 f. 0161 244 5809

THE HARRIS PARTNERSHIP READING
101 London Road, Reading, RG1 5BY
t. 0118 950 7700 f. 0118 956 8642

THE HARRIS PARTNERSHIP
ARCHITECTS
www.harrispartnership.com