



client			
Duchy of Cornwall			
project title			
Land South of St Weonards, Herefordshire			
drawing title			
Plan EDP L4: Findings of Visual Appraisal			
date			
26 APRIL 2017			
drawing number			
EDP3231/03f			
scale			
Refer to scale bar			
drawn by			
LH			
checked			
WG			
QA			
TB			

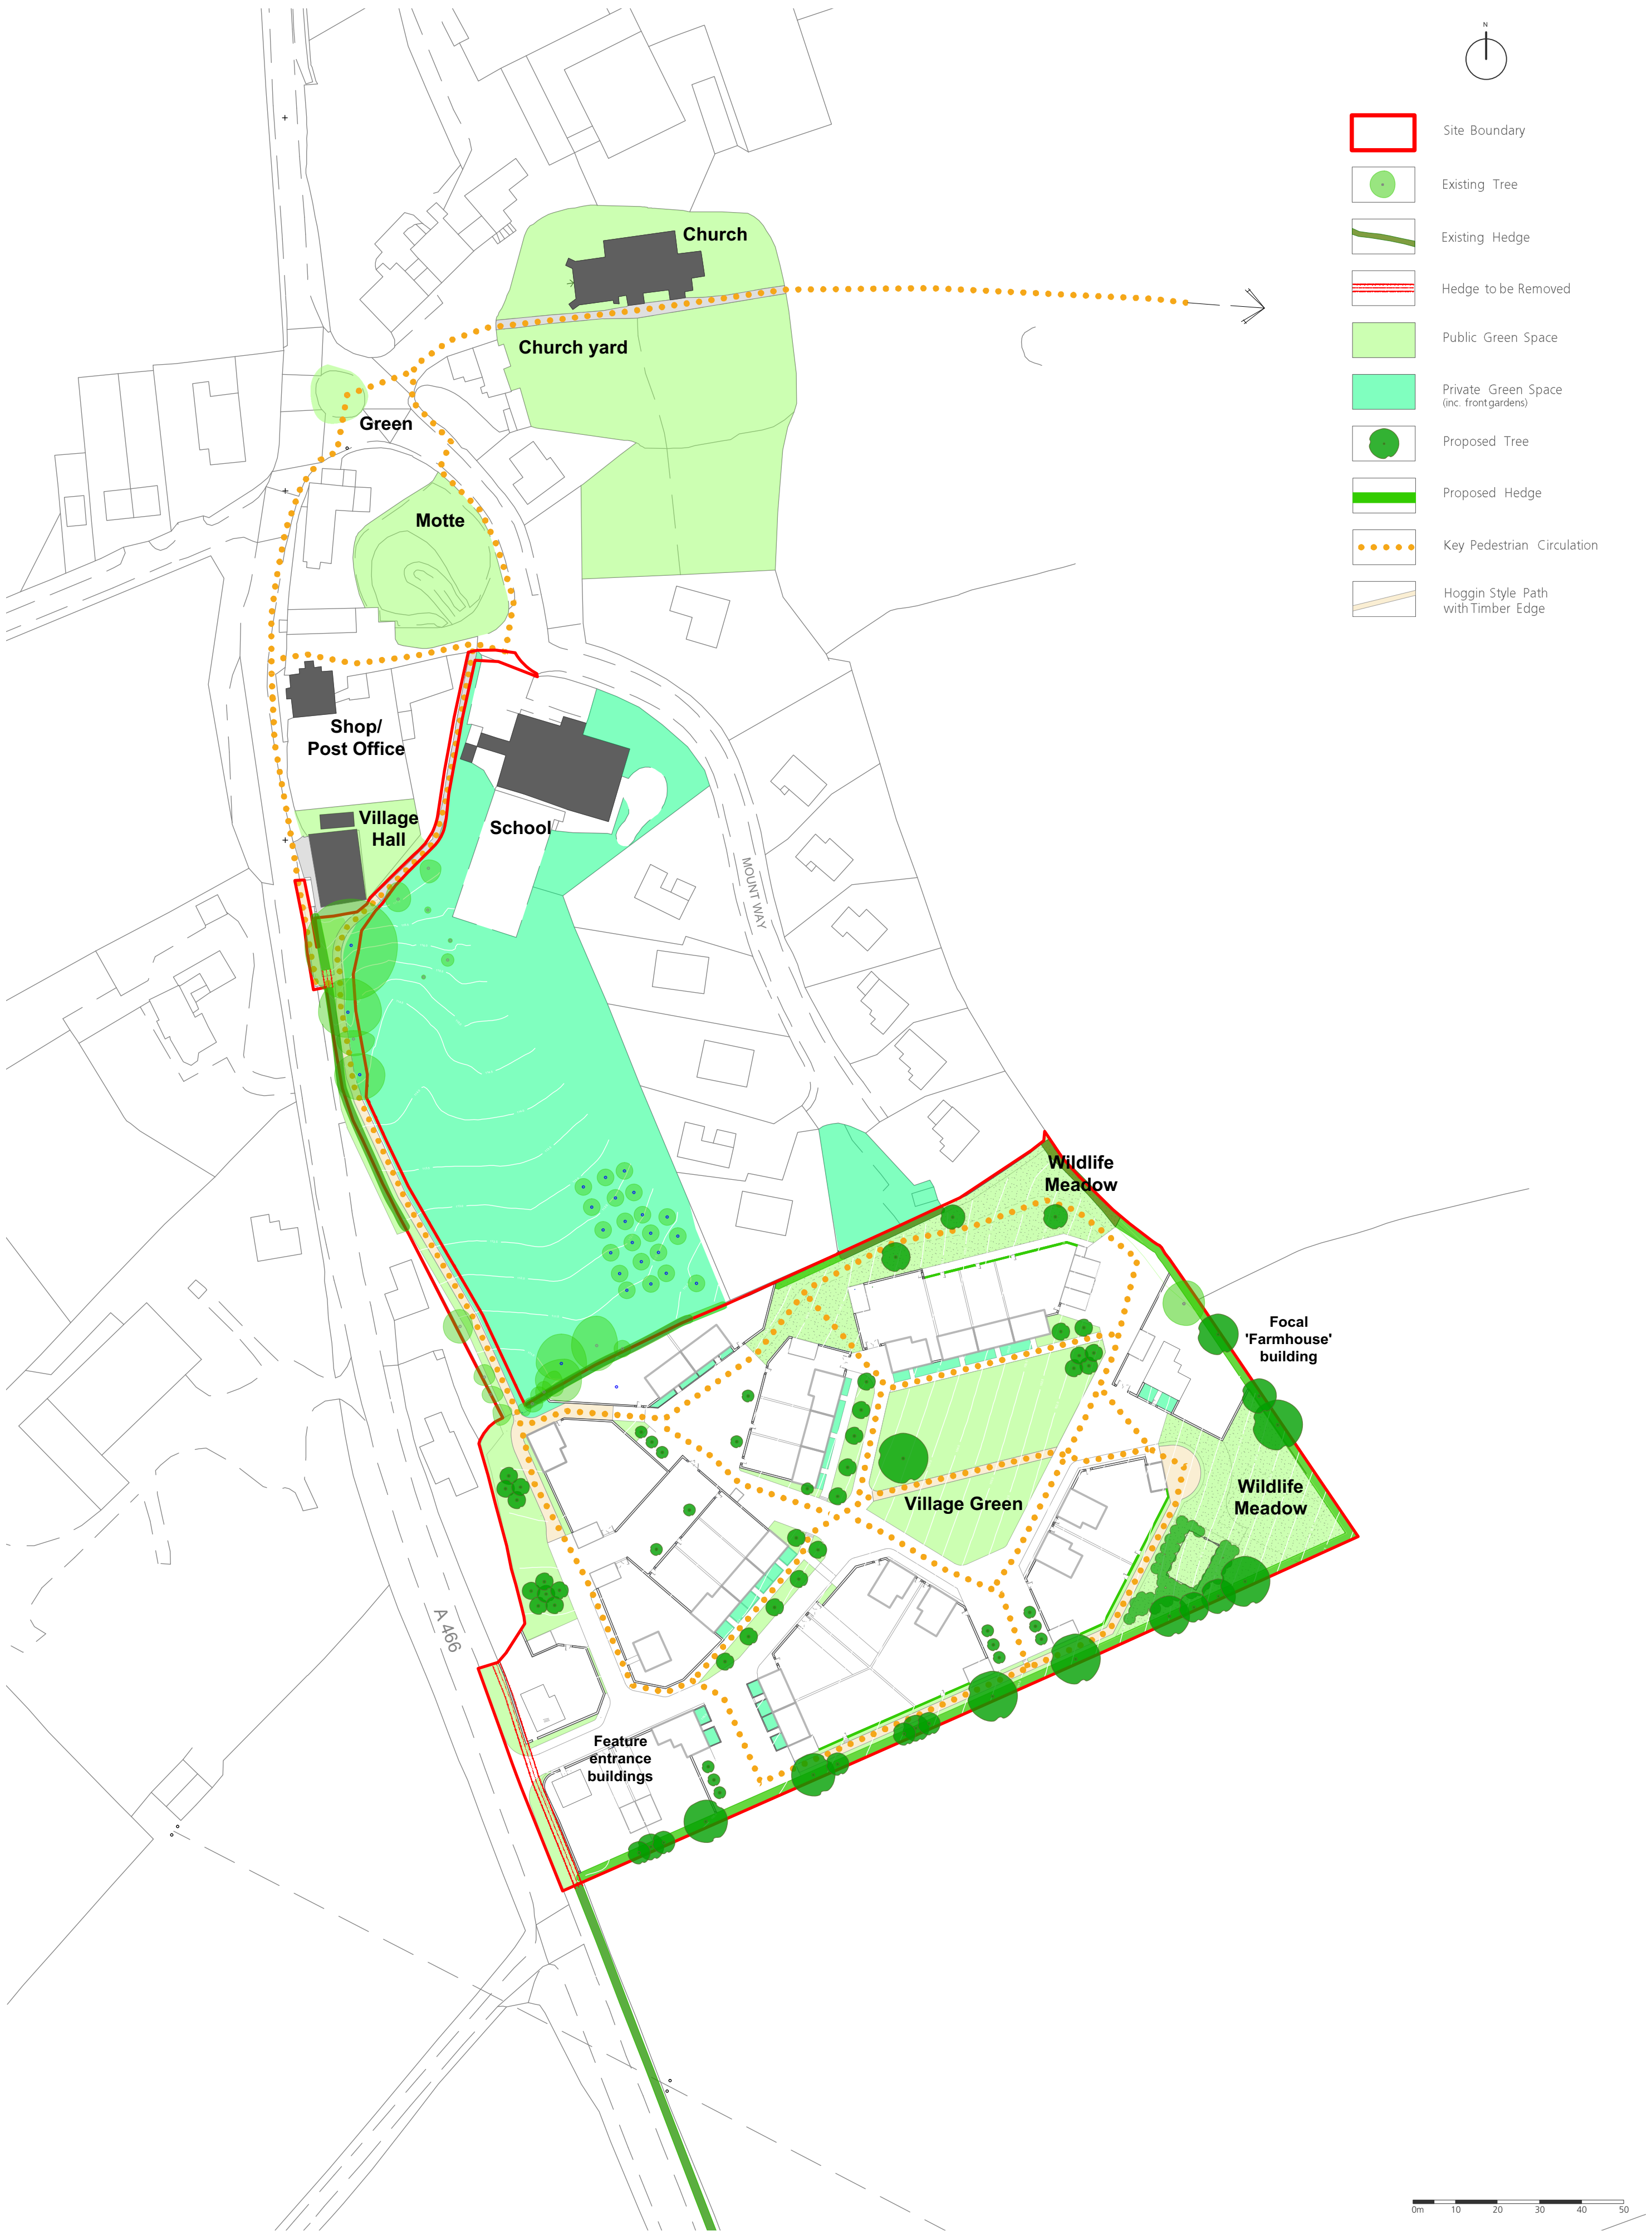

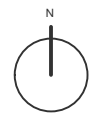

- Site Boundary
- Existing Tree
- Existing Hedge
- Hedge to be Removed
- Proposed Dwelling
- Proposed Garage
- Public Green Space
- Private Green Space (inc. frontgardens)
- Proposed Tree
- Proposed Hedge
- Proposed Higher Wall
- Proposed Lower Wall
- Internal Private Boundary
- Key Pedestrian Circulation
- Hoggin Style Path with Timber Edge

client		
Duchy of Cornwall		
project title		
Land South of St Weonards		
drawing title		
Site Landscape Masterplan		
date	29 MARCH 2017	drawn by RMC
drawing number	edp3231/22d	checked TJ
scale	1:1000 @ A3	QA AV



LANDSCAPE
ECOLOGY
HERITAGE
MASTERPLANNING
ARBORICULTURE
EXPERT WITNESS

CIRENCESTER

Tithe Barn,
Barnsley Park Estate,
Barnsley, Cirencester,
Gloucestershire GL7 5EG
01285 740427

CARDIFF

First Floor,
The Bonded Warehouse,
Atlantic Wharf,
Cardiff CF10 4HF
02921 671900

SHREWSBURY

The Stables,
Sansaw Business Park,
Hadnall, Shrewsbury,
Shropshire SY4 4AS
01939 211190

info@edp-uk.co.uk
www.edp-uk.co.uk

The Environmental Dimension
Partnership Ltd. Registered as a
Limited Company in England and
Wales. Company No. 09102431.



**Landscape
Institute**
Registered practice

IEMA Transforming the world
to sustainability

