


NOTES:
RESPONSIBILITY IS NOT ACCEPTED FOR ERRORS MADE BY OTHERS IN SCALING FROM THIS DRAWING. ALL CONSTRUCTION INFORMATION SHOULD BE TAKEN FROM FIGURED DIMENSIONS ONLY NO WARRANTY AS TO THE PRECISION OF THIS DRAWING IS GIVEN NOR SHOULD BE INFERRED
CONSTRUCTION DRAWINGS TO BE READ IN CONJUNCTION WITH SPECIFICATIONS, SCHEDULES AND DRAWINGS FROM STRUCTURAL AND MECHANICAL ENGINEERS.

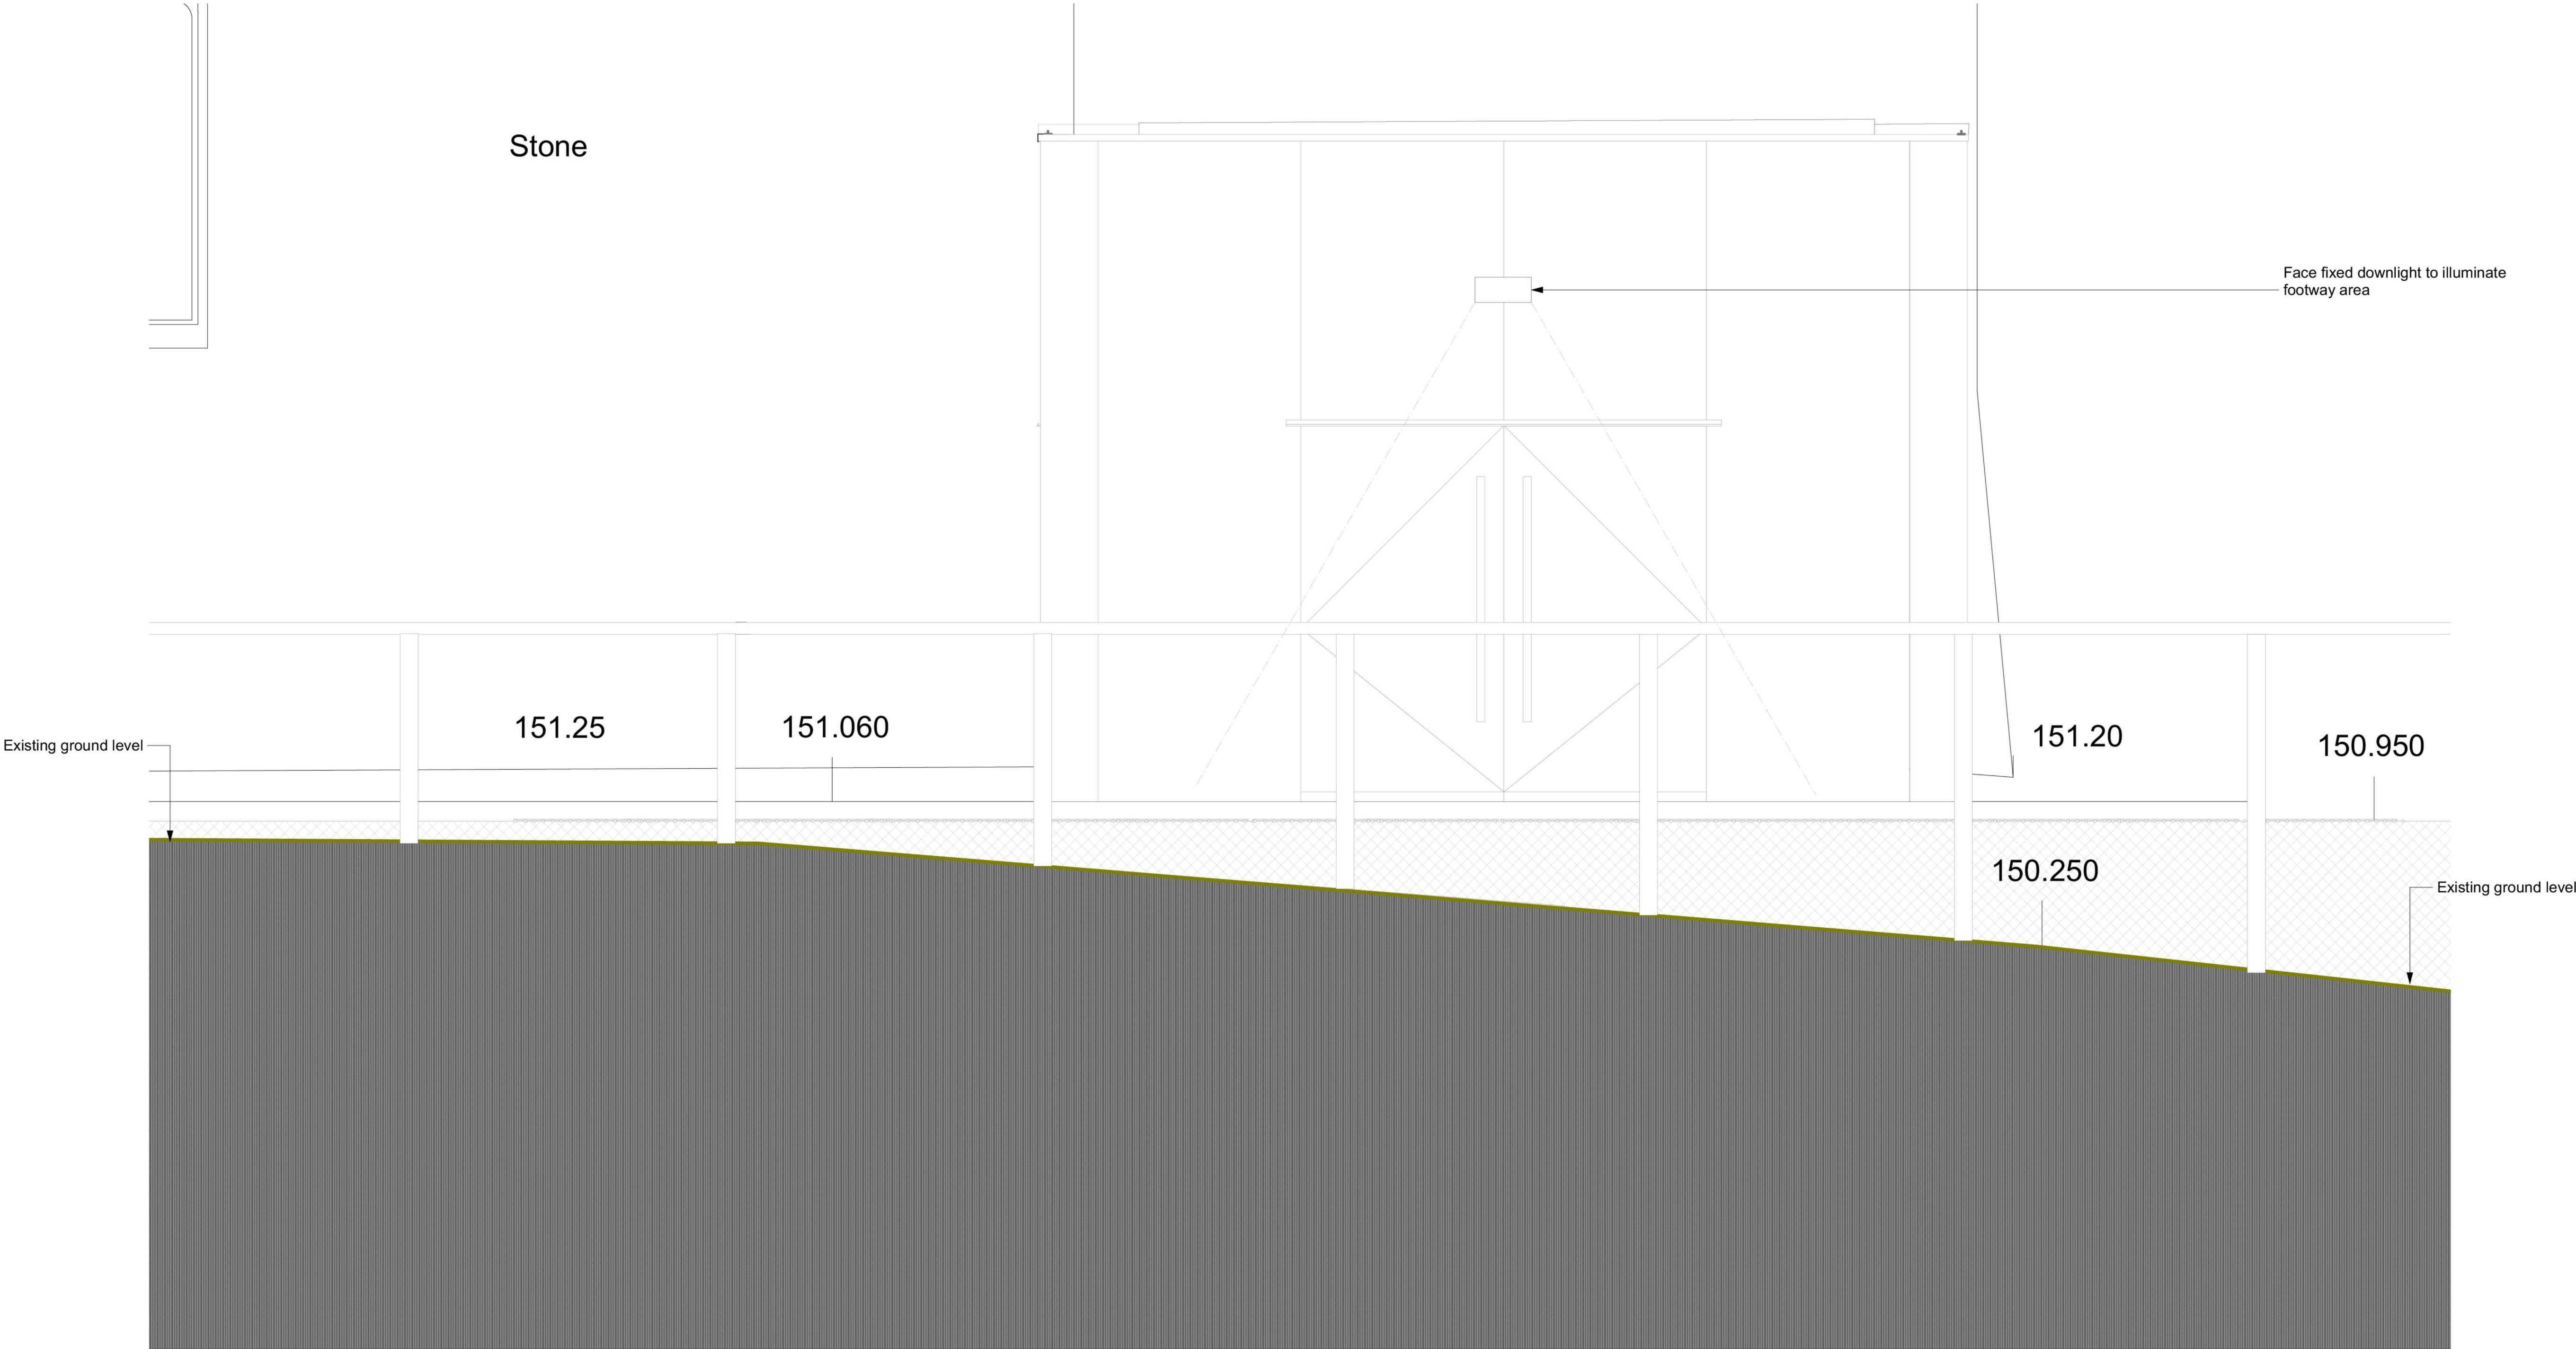

REVISION	DATE	DRAWN	CHECKED	DESCRIPTION	SCALE	DATE
CLIENT	Wigmore CIC	1:20 @ A1	Jan 2018			
PROJECT	Wigmore CIC, St James' Church, Wigmore	DRAWN	CHECKED			
DRAWING TITLE	Proposed - Plant Room Elevation 02	JOB NUMBER	DRAWING NO.	REVISION		
		1416	204			

Spirit Architecture

Creating Inspiring Design & Sustainable Architecture

4 Haycroft Road, Sherborne, Cheltenham, Gloucestershire, GL54 3DY

© ALL RIGHTS RESERVED
REPORT ALL DISCREPANCIES

CONTRACTORS - DO NOT SCALE FROM DRAWING
CHECK DIMENSIONS ON SITE

Tel: 01451 839003 E: enquiries@spiritarchitecture.co.uk