


N / 111287 / CD

7



EXISTING ELEVATIONS @ 1:200

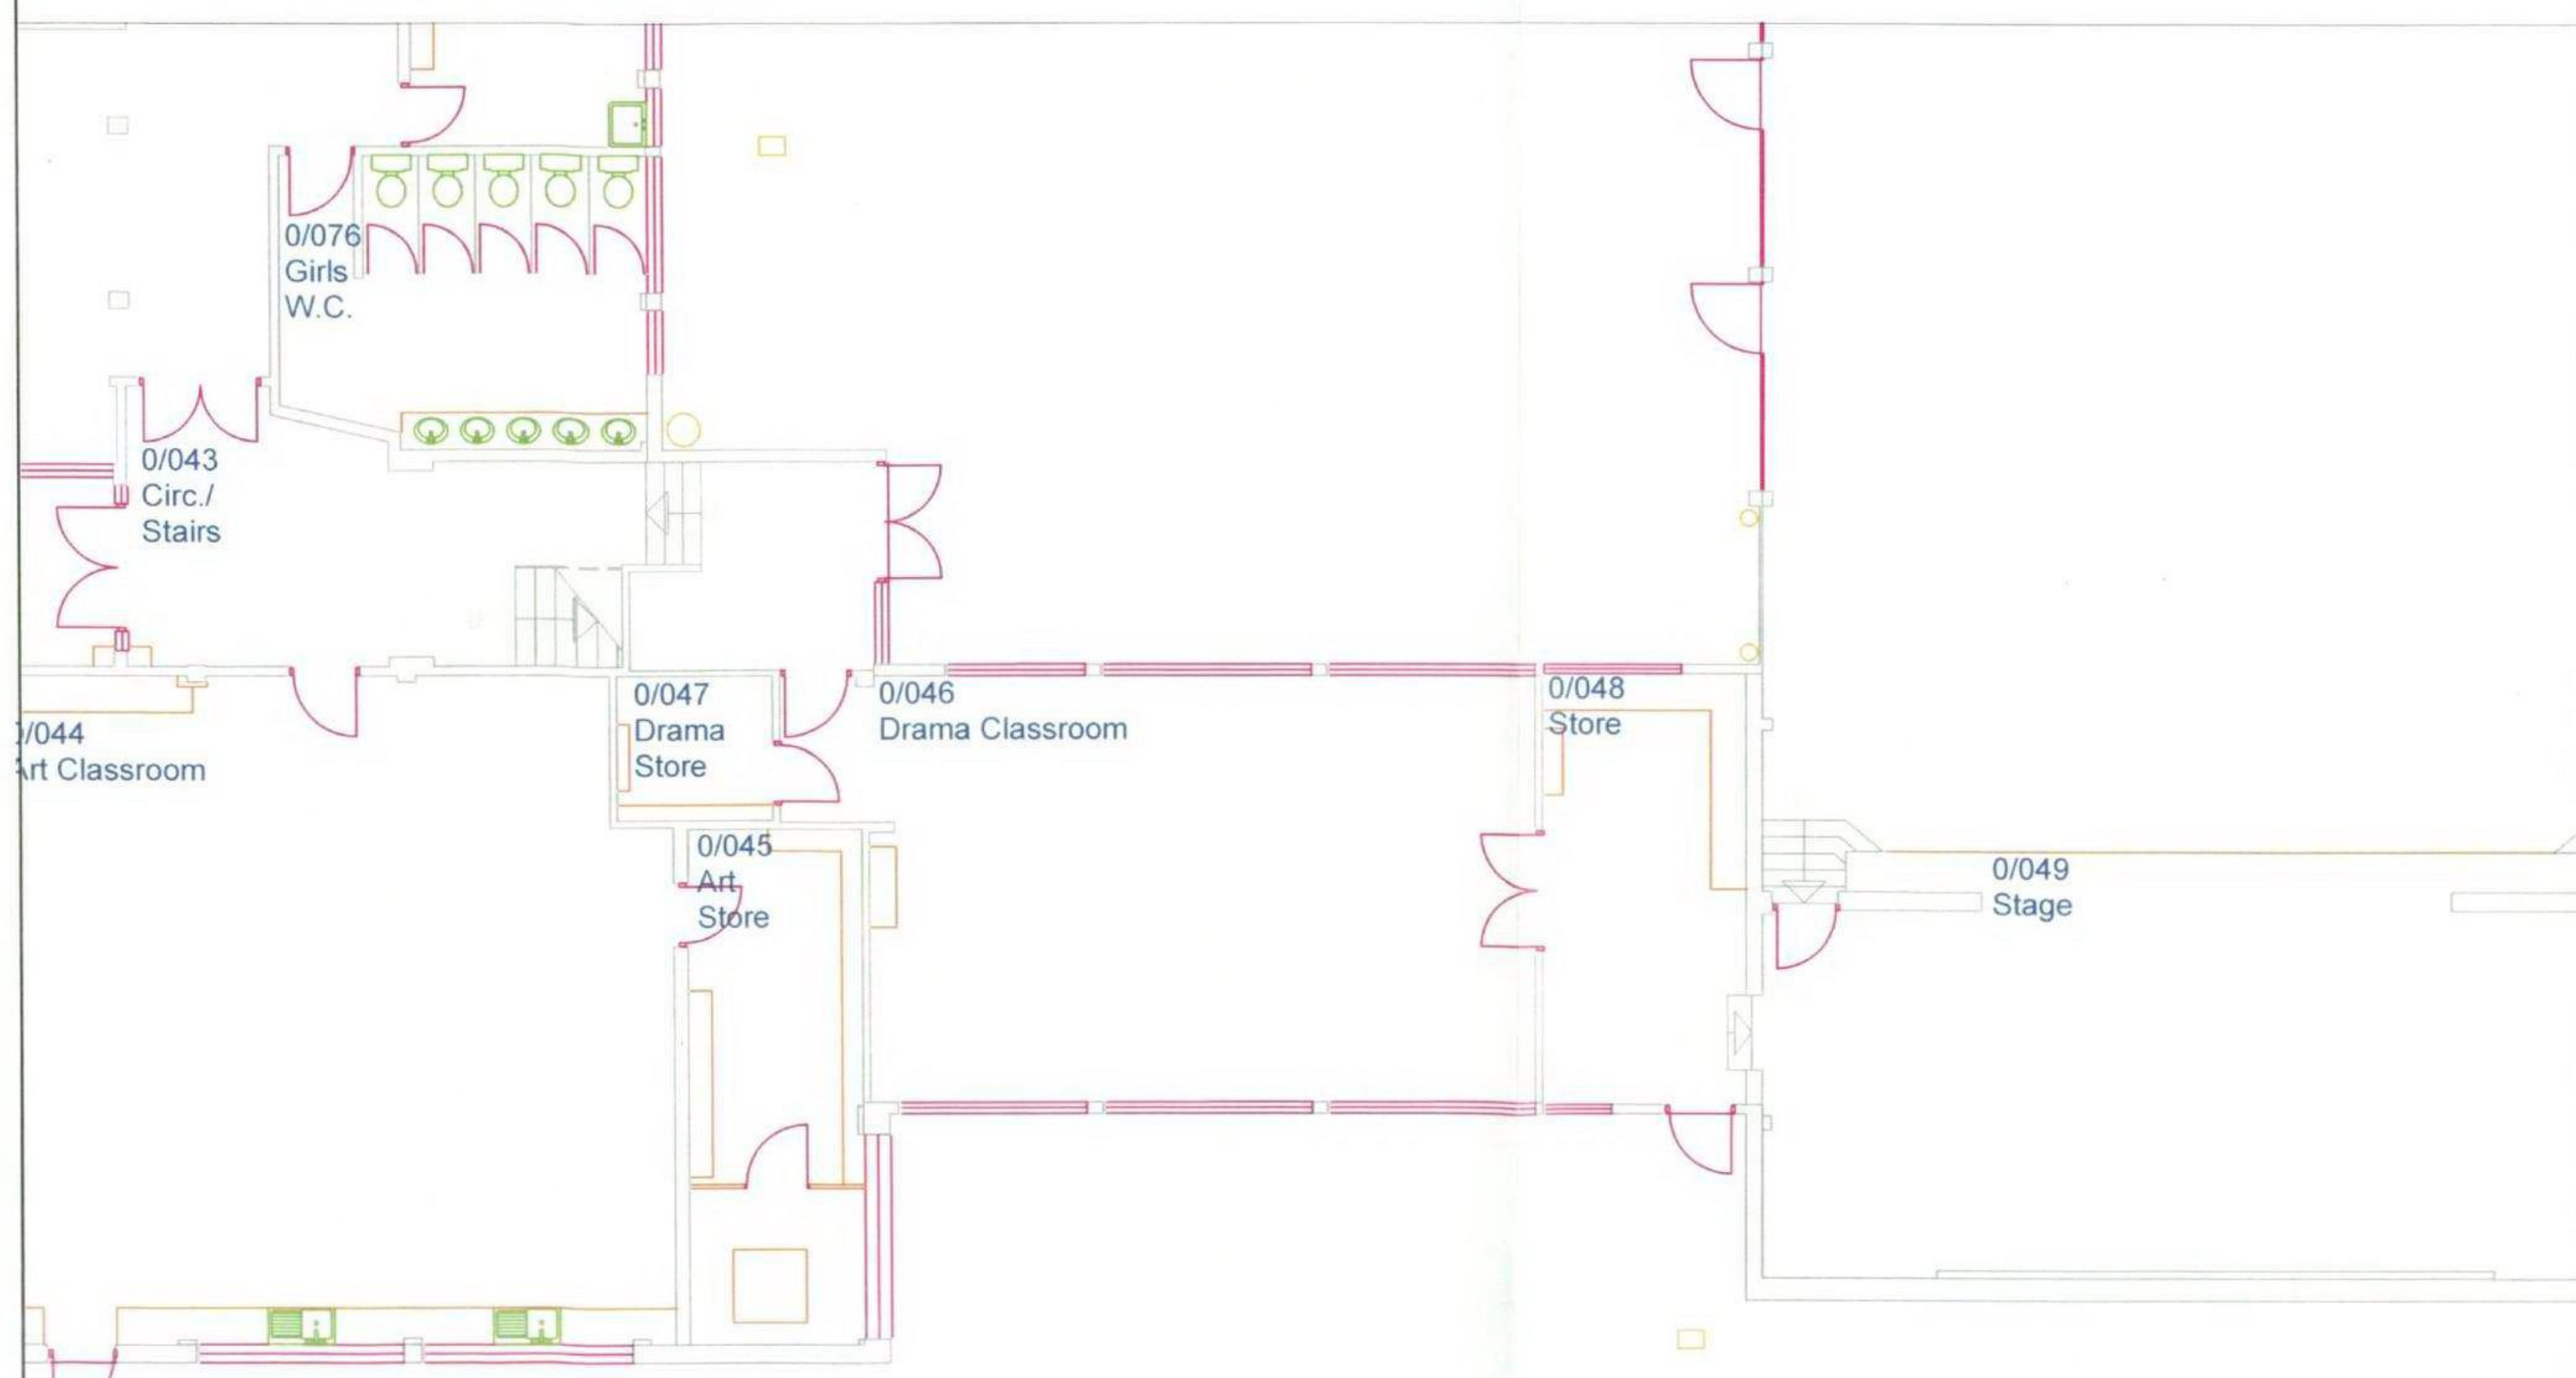

EXISTING DRAMA CLASS LAYOUT @ 1:100

HEREFORDSHIRE COUNCIL
PLANNING SERVICES
DEVELOPMENT CONTROL

18 MAY 2011
TO:
ACK/PL: File:

Rev	Date	Revision	Draw	App
Drawing Status				


HEREFORDSHIRE COUNCIL
Tel: (01432) 261892
Fax: (01432) 261892

Project Title

WEOBLEY HIGH SCHOOL

Drawing Title

DRAMA CLASS EXTENSION

Drawn	Date	Check	Date	App	Date
RS	JAN11	RS	JAN11	-	JAN11
Project No.	Scale		Original Drawing Sheet Size		
1	as indicated		A3		
Drawing Number					Rev
PSD/H/11/06/02					
File Location: D:\Scot\Projects\F					