


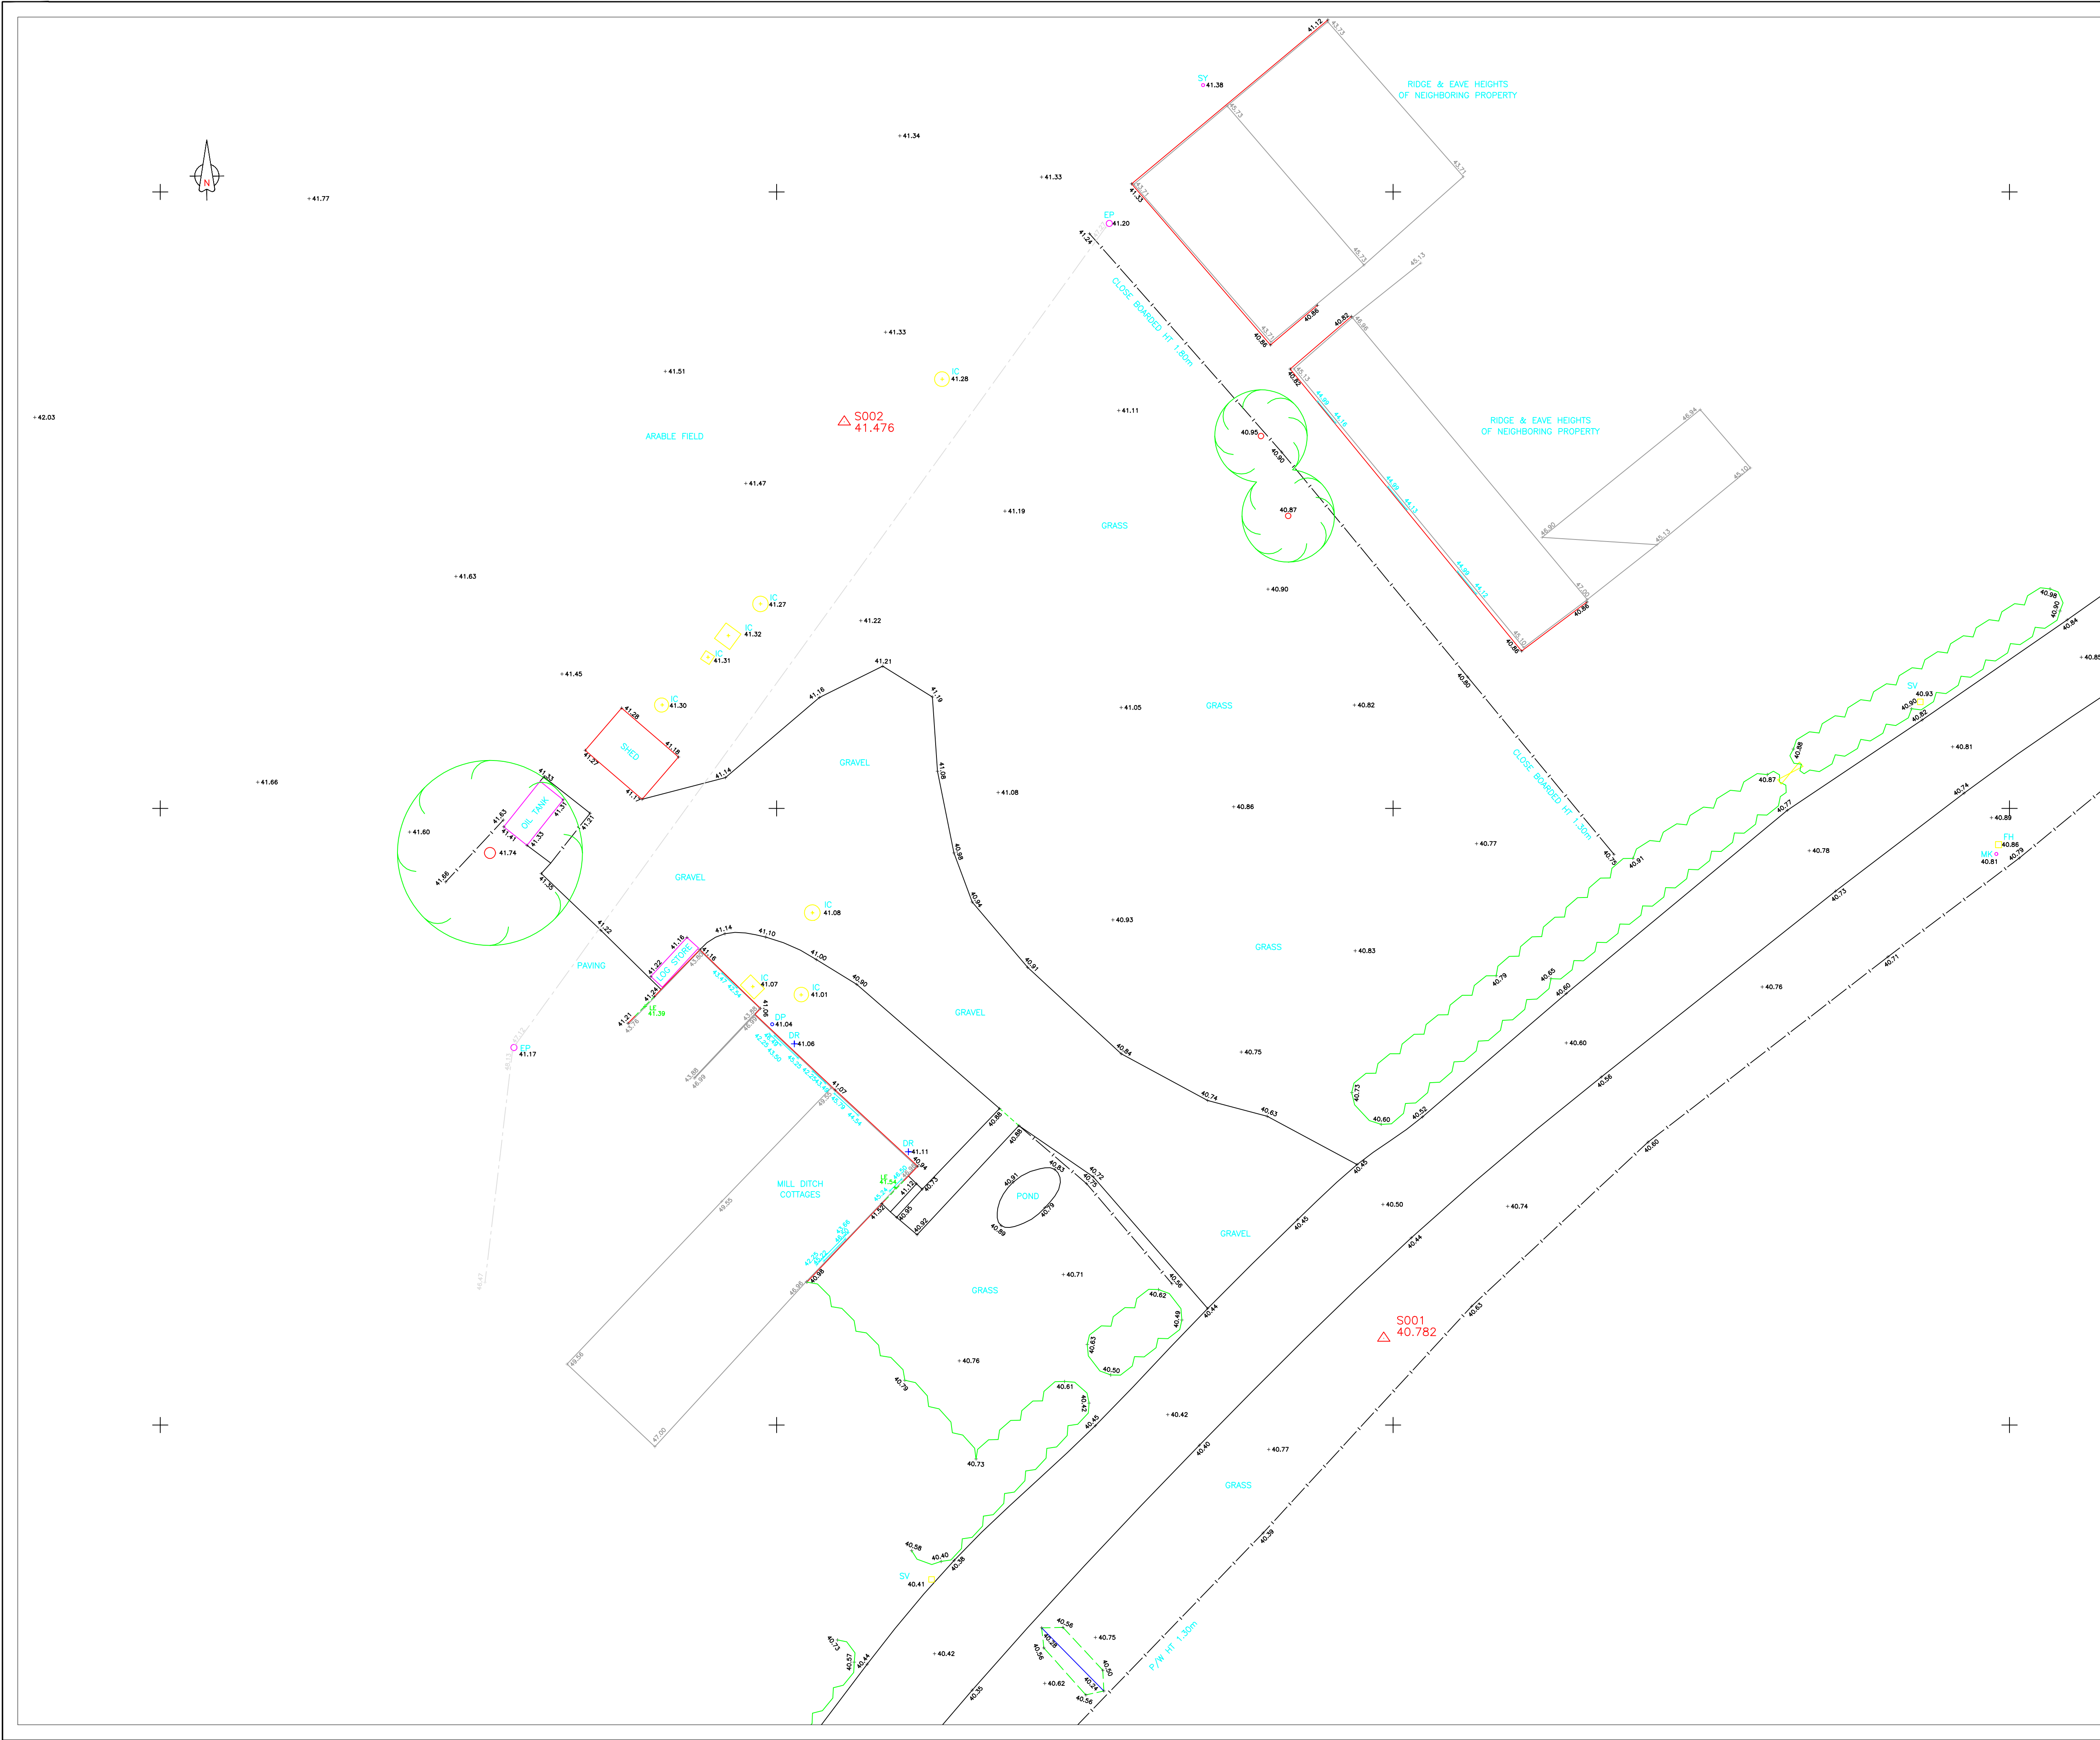

Key Plan:

Notes:

- Some layers are frozen.
- The survey has been orientated to a local grid based on the OSGB 36 National Grid (OSTN02 via OSGM02). The level datum GPS derived at S001.
- Station Co-Ordinates
Station Easting Northing Level
S001 356719.698 228442.817 40.782
S002 356702.193 228472.541 41.476
- Wall heights have been surveyed as string information.
- Trees are positioned accurately. Boles & Canopies are indicative unless otherwise stated.
- All dimensions are in metres.

Survey Key:

The following are a list of codes used to identify various street furniture and surfaces for Monument Surveys. Service covers have an outline to define the size/orientation.

General Abbreviations	
AB Air Brick	MH Manhole
AV Air Valve	MK Marker Post
BB Bellisha Beacon	MO Mooring
BE Bench	MS Mile Stone
BH Bore Hole	OBM Bench Mark
BI Bin	PS Post Box
BO Bollard	PI Existing Pin
BS Bus Stop Sign	PO Post
BT British Telecom	PM Parking Meter
BX Junc Box etc.	PS Private Sign
CA Camera	PU Petrol Pump
CB Crash Barrier	RD Ridge Heights
CE Celling Eye	RE Rodding Eye
CU Culvert (Invert)	RP Reflector Post
DP Down Pipes	RS Road Sign
DPC Damp Proof Course	SD Steps Down
DR Drains	SO Soffit Level
EA Eave Heights	SP Sign Post
EC Electricity Cover	ST Stop Tap
EP Electricity Pole	SU Steps Up
ER Earth Rod	SV Stop Valve
FH Fire Hydrant	SY Stay
FL Flood Light	TB Telephone Call Box
FP Flag Pole	TH Water Trough
GA Gas Valve	TK Storage Tank
GB Gauge Board	TM Telephone Mast
GP Gate Post	TP Telegraph Pole
GU Gully	TL Traffic Light
IC Inspection Cover	TV Cable TV Cover
IN Invert Level	VP Vent Pipe
KI Kerb Inlet	WL Water Level
LBX Traffic Loop Box	WM Water Meter
LE Spot Level (Threshold)	WO Wash Out
LP Lamp Post	WT Water Tap

Surface Abbreviations		Fence Abbreviations	
BP Block Paving	BWF Barb Wire	CBF Close Board	
BR Bricks	CBF Chain Link	CLF Chain Link	
CB Cobble	PAF Palisade (Security)	PCF Post & Chain	
CO Concrete	PRF Post & Rail	PWF Post & Wire	
GR Grass	TC Tarmac	WPF Wooden Panel	
SL Slabs			
TA Tarmac			
TC Tactile Paving			

Trees
• Diameter of Bole / Canopy / Species
• Approx. Tree Height

Tree Stumps
S1 to S5 - 0.1 dia. to 0.5 dia.

Pipes (Invert Level)
P1 to P5 - 0.1 dia. to 0.5 dia.

Client

Monument Geomatics Limited
The Carlson Suite, Vantage Point Business Village, Mitcheldean, GL17 0DD
Tel +44 (0)1594 546324 Fax +44 (0)1594 541333
Email enquiries@monumentgeomatics.co.uk
www.monumentgeomatics.co.uk



Project
**LAND BETWEEN MILL DITCH COTTAGES
KINGS CAPLE**

Drawing
**EXISTING LAYOUT
3D ANNOTATED
TOPOGRAPHICAL SURVEY**

Drawn by: CJ	Date: FEB 17
Checked by: RM	Date: FEB 17
Approved by: MONUMENT GEOMATICS	Date: FEB 17

Drawing No. MG1013_S1	Revision
---------------------------------	----------

Drawing Scale: 1:100 @ A1
© Copyright Monument Geomatics Ltd.