


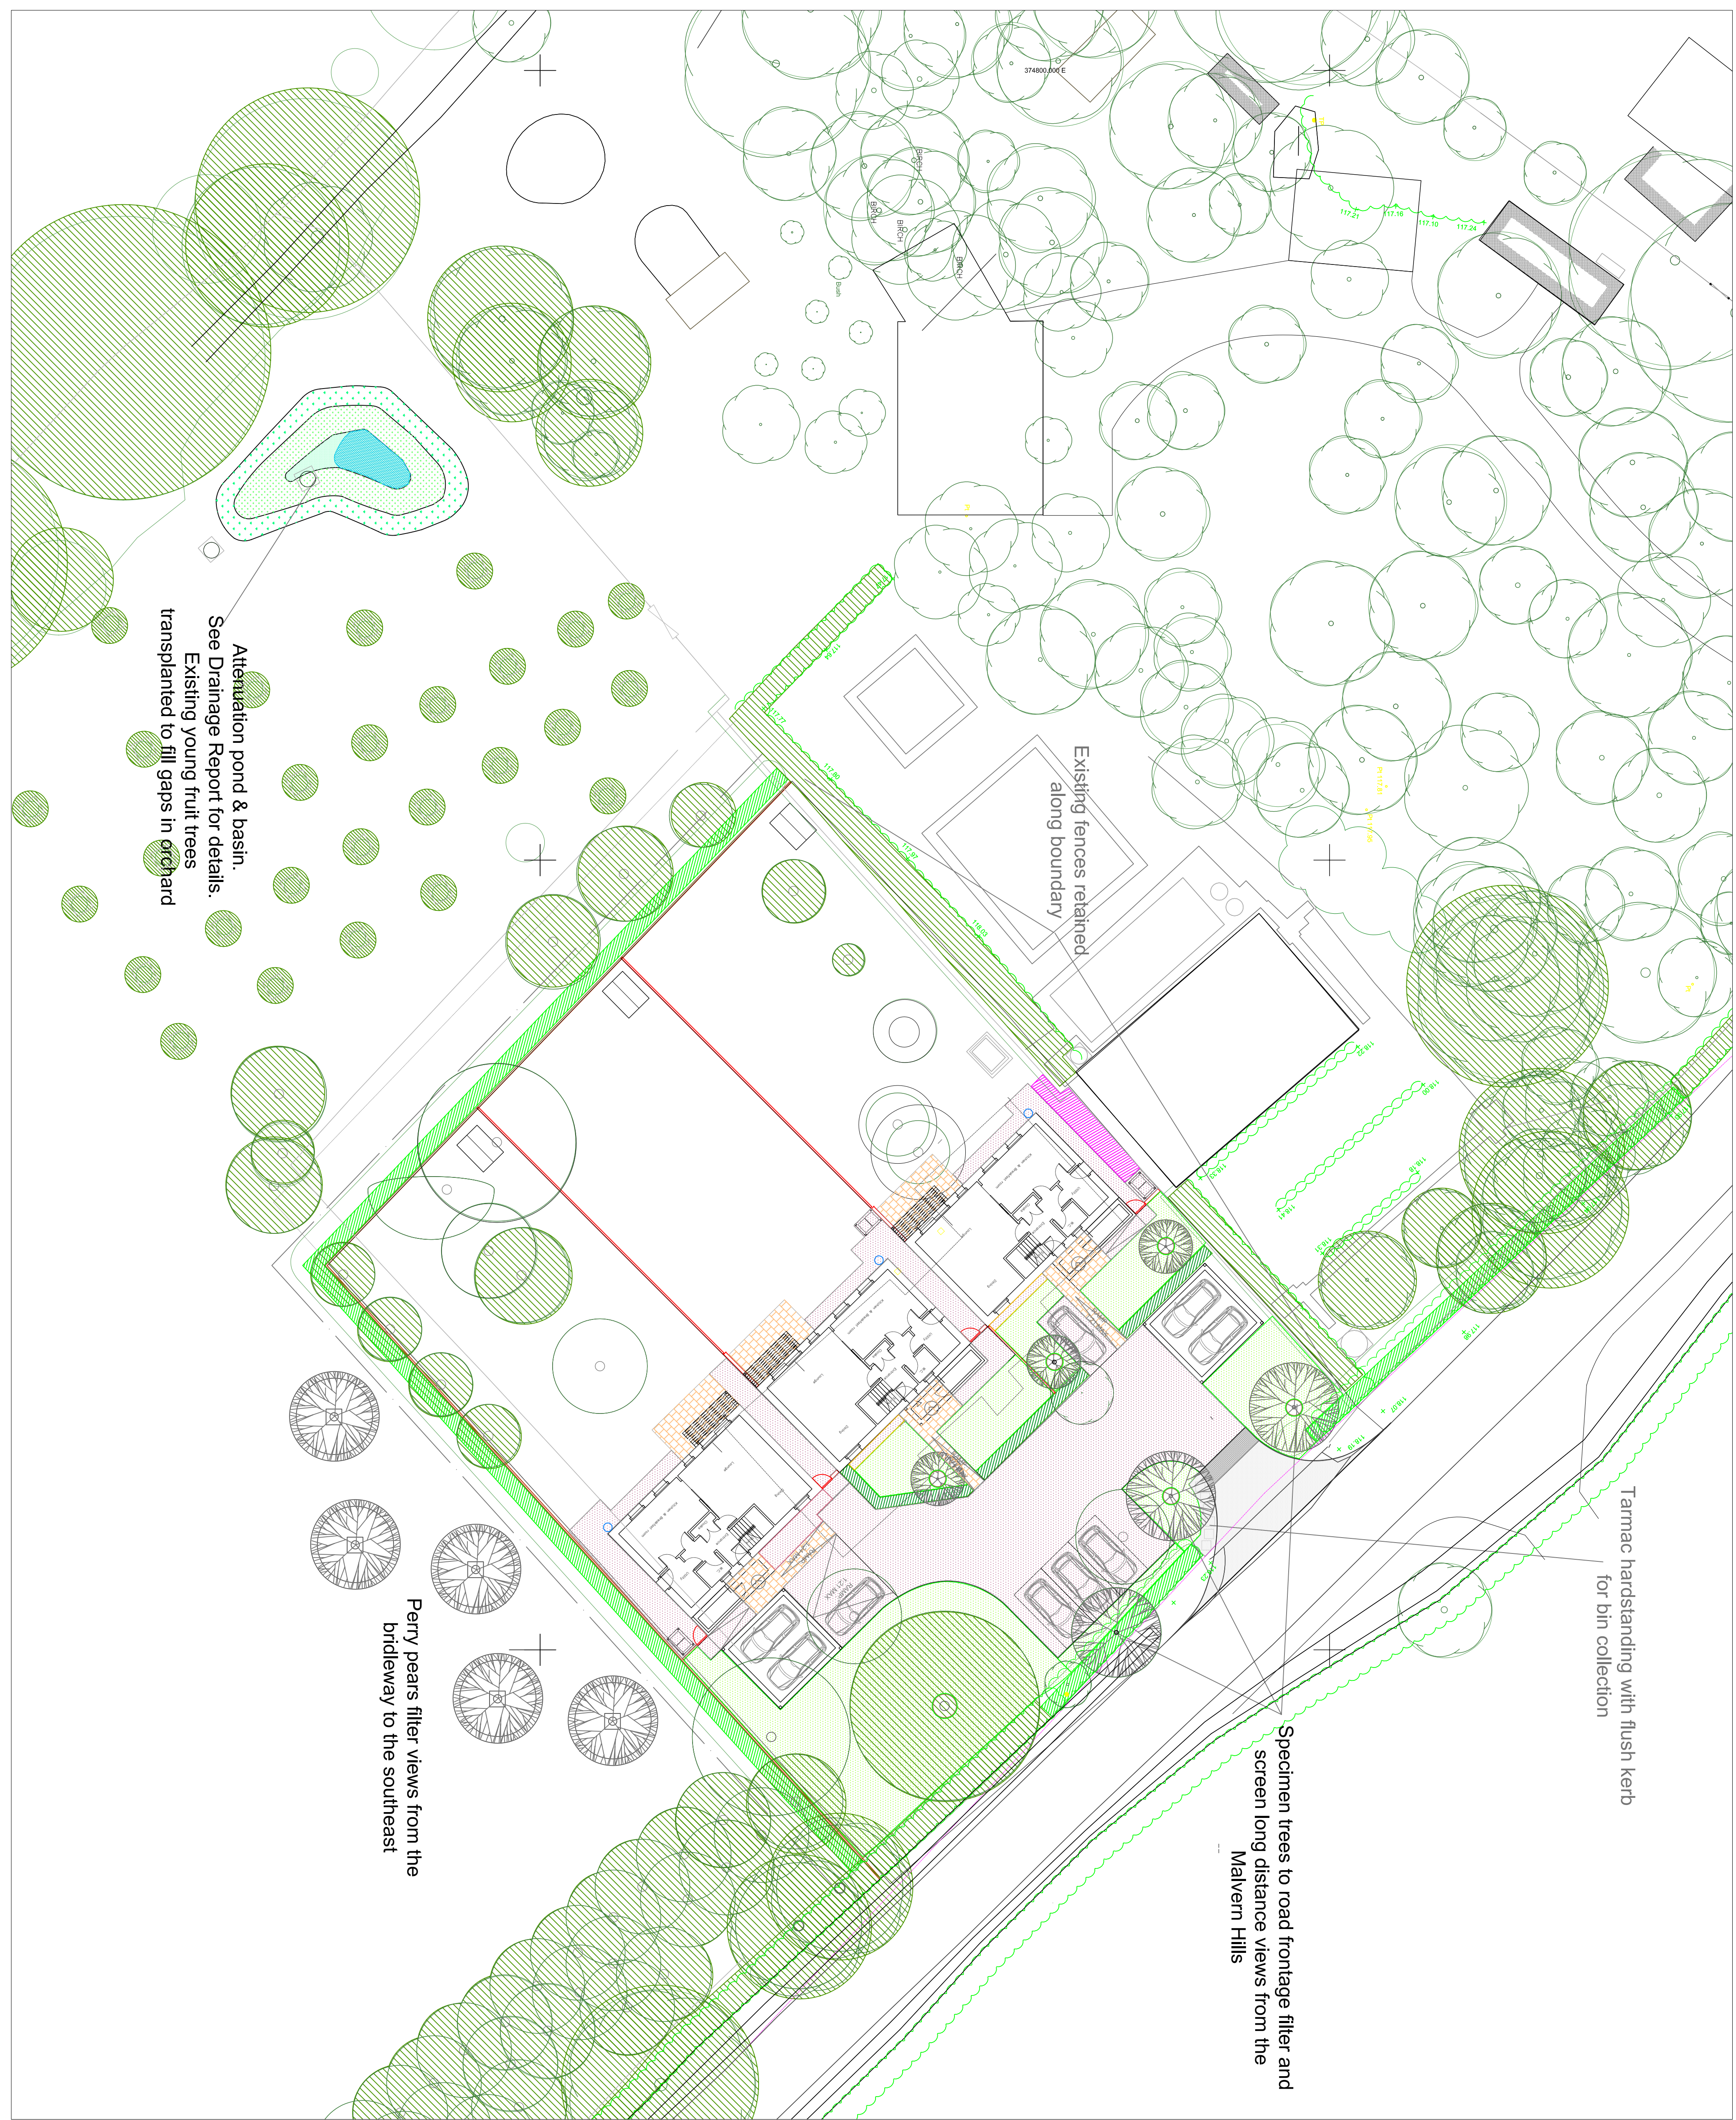

Existing trees and hedges

Native species hedge planting

Decorative shrub & herbaceous planting

Specimen trees - medium / large scale
1,00m dia mulched circles around base

Front garden trees - small scale
1,00m dia mulched circles around base

Perry pear trees - medium scale
With stockproof timber enclosures
Mulched within area of enclosure

Lawn:
Turf or seeding

Post & rail fencing 1.20m high

Stock-proof strained wire fencing

Timber picket fencing - 0.9m high

Timber privacy screen
- 1.50m high
Timber gates - 1.80m high

Gravel to roads, parking & paths
Forest of Dean decorative aggregate

Concrete paving slabs to front paths and patios
Marshalls Saxon.
Colour: Natural

Tarmac to entrance & bin stand

Concrete sets to entrance threshold
Forterra Ecogranite Long Sails.
Stretchier bond. Colour: TBC

Ramps added. Water butt added in key

Areas of shrub planting amended

Concrete base revised

Indicates level

Entrance area

Water butt

Formal clipped hedge planting

Front edge seeding
Emorgate EP1 Mix

DO NOT SCALE

copyright reckless orchard landscape consultants

status

PLANNING

project

BEACON – VIEW... COLWALL

client

MRS.E.TAYLOUR & DR.M.HILL

architect

ARCHITYPE

engineer

INFRASTRUCTURE – DESIGN – STUDIO

Reckless Orchard Consultants
The Studio, The Old Ship,
Landogo, Wornouth
NP23 4TD
01564 530460
www.recklessorchard.com

LANDSCAPE – TYPOLOGIES

scale

1:200@A1

date

30.07.18

drawn by

LB

checked by

LB

rev

E

296.18...LD01