


P l a n n i n g

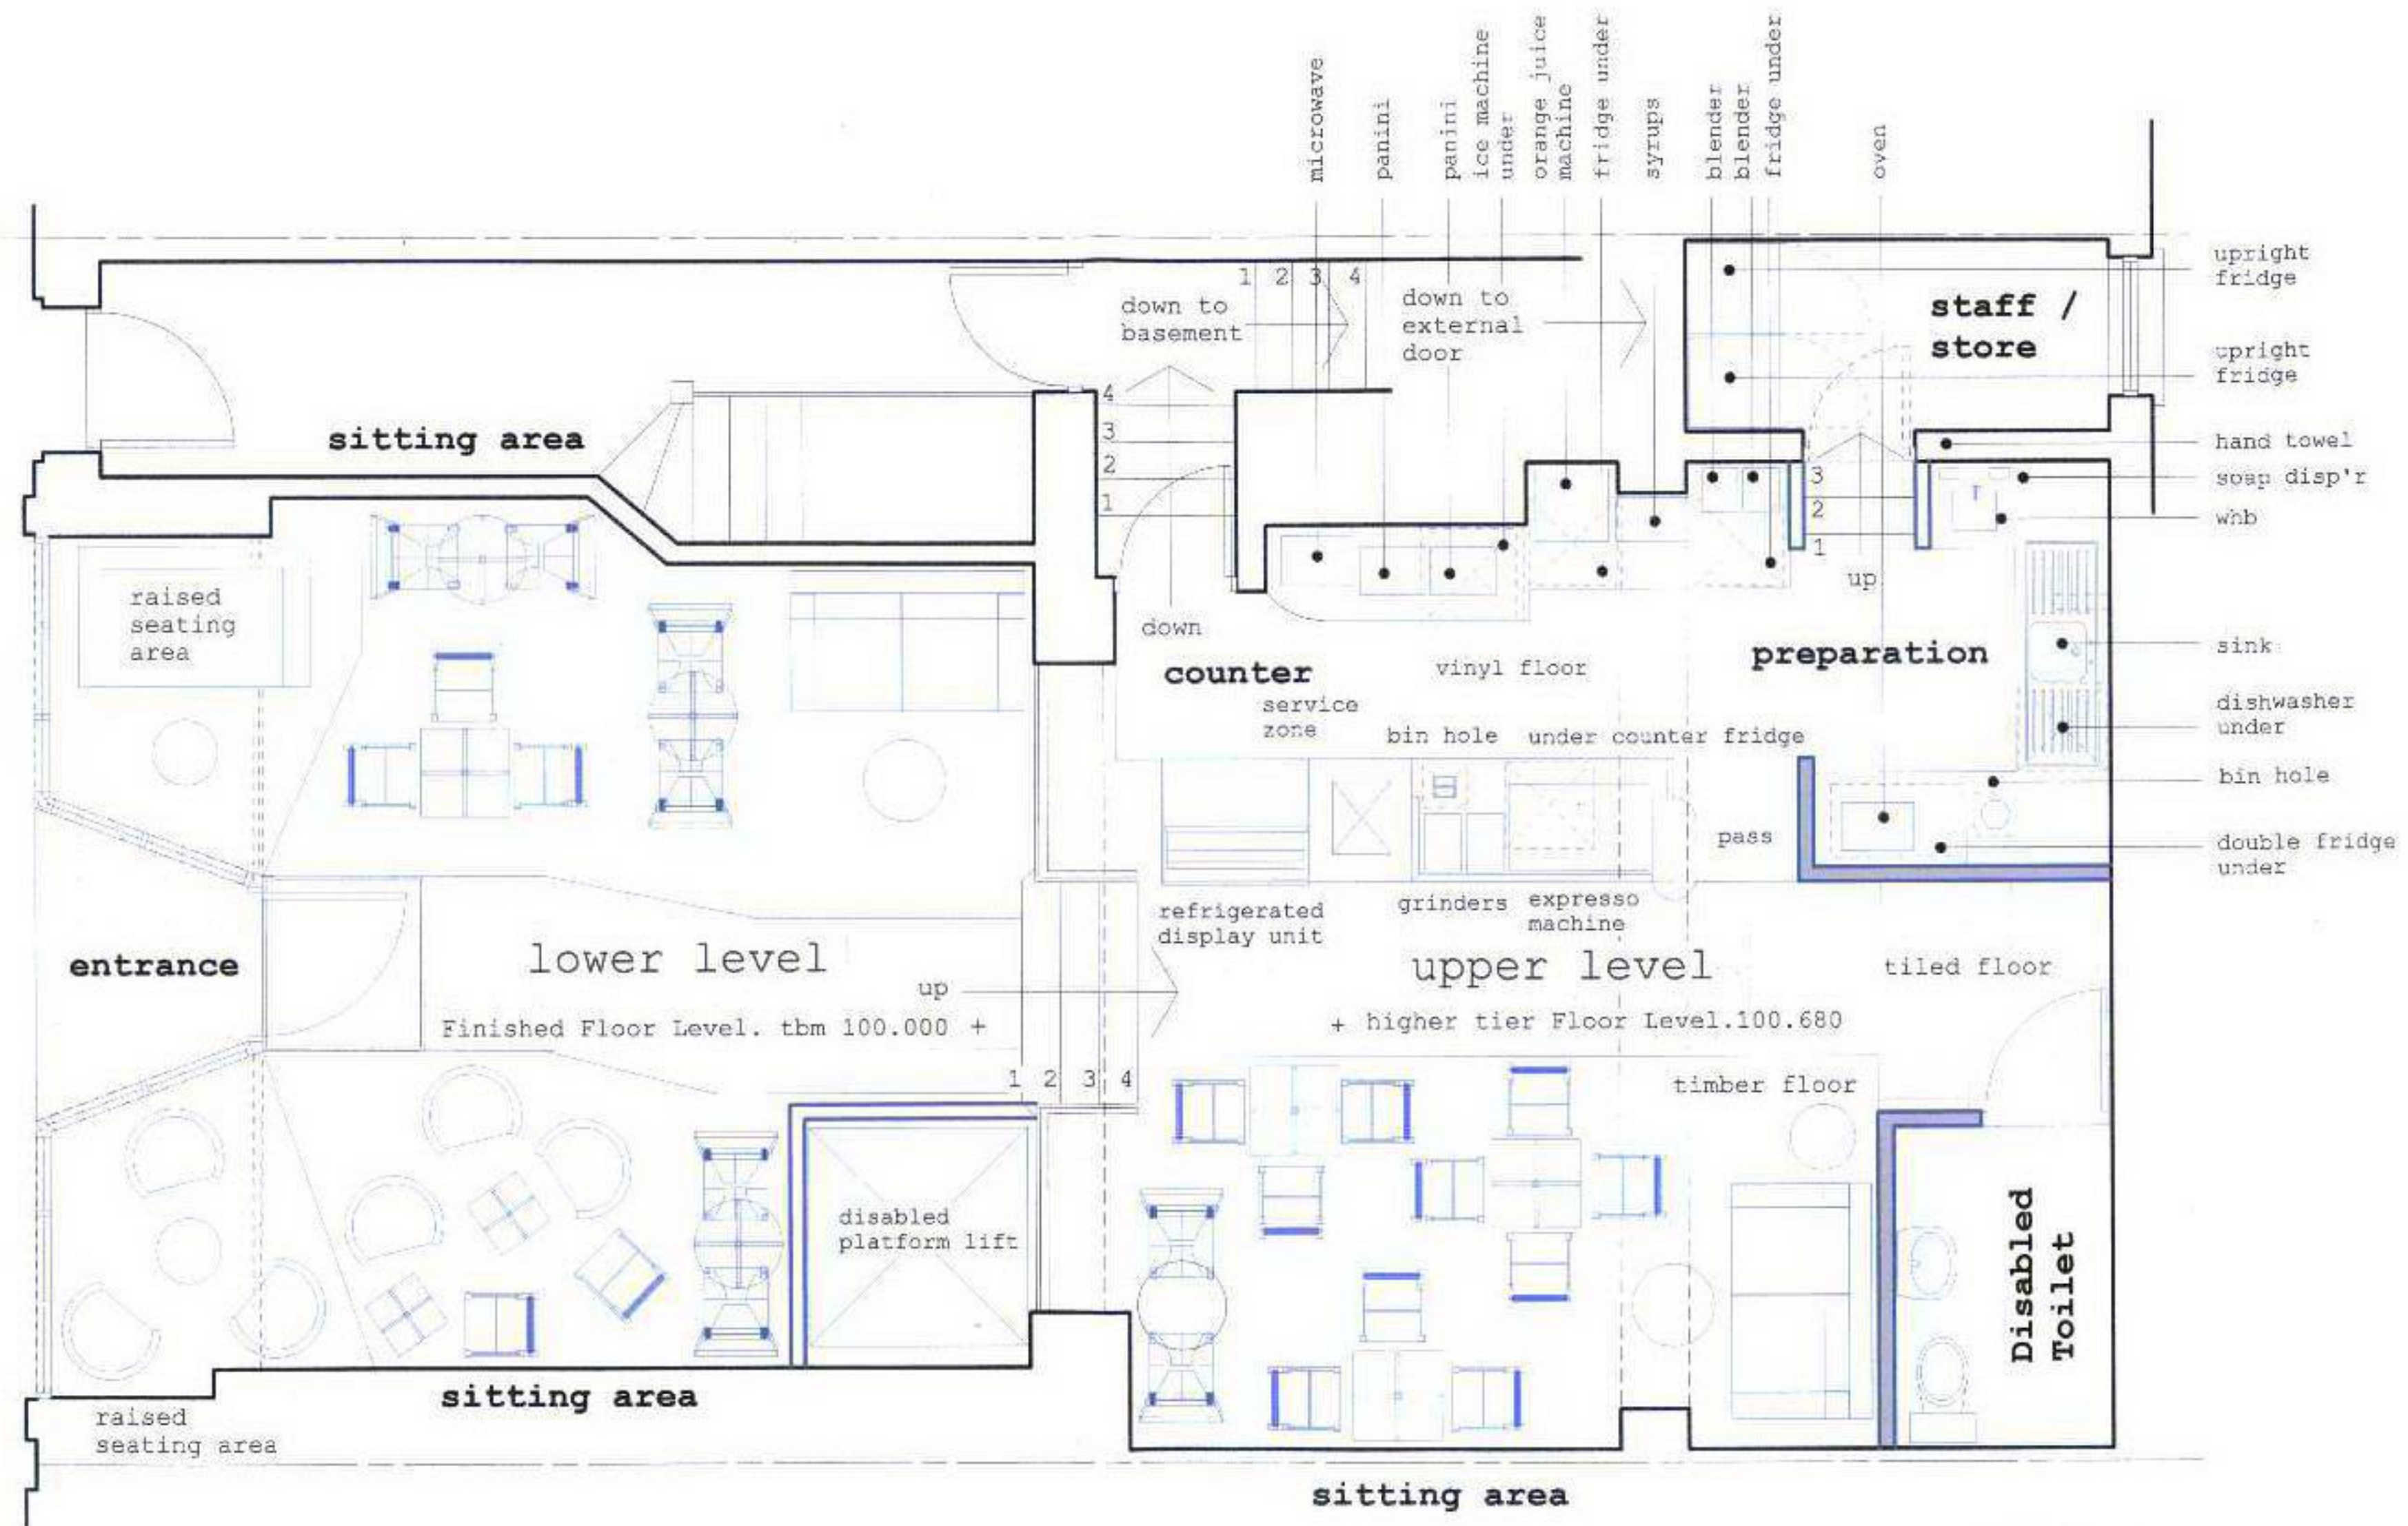

P l a n
P r o p o s e d

No 5 Gloucester Road. Ross-on-Wye
Herefordshire HR9 5BU



Coffee#1

9, Wood Street
Cardiff
South Wales
CF10 1EN
02920 664 035

Mr J Shapland

