

KEY:

- PROPOSED ALUMINUM TAPERED ROAD LIGHTING COLUMN OF 10M NOMINAL HEIGHT WITH PLANTED BASE AND WITH POST TOP MOUNTED IGUZZINI WOW BI42_LK54 (450mA_LED 96W WITH AN OUTPUT OF 9.93 klm USING A NEUTRAL WHITE COLOUR TEMPERATURE). LANTERN SHALL BE COMPLETE WITH ZODION PECU WITH A PRESET STEPPED DIMMING PROGRAM 100% DUSK UNTIL 22.00, 75% 22.00 TO MIDNIGHT & 50% MIDNIGHT TO 05.00
- PROPOSED ALUMINUM TAPERED ROAD LIGHTING COLUMN OF 10M NOMINAL HEIGHT WITH PLANTED BASE AND WITH POST TOP MOUNTED IGUZZINI WOW BH63_LK44 (350mA_LED 53W WITH AN OUTPUT OF 6.05 klm USING A NEUTRAL WHITE COLOUR TEMPERATURE). LANTERN SHALL BE COMPLETE WITH ZODION PECU WITH A PRESET STEPPED DIMMING PROGRAM 100% DUSK UNTIL 22.00, 75% 22.00 TO MIDNIGHT & 50% MIDNIGHT TO 05.00
- EXISTING LIGHTING COLUMN TO REMAIN
- TAKE UP OR DOWN AND REMOVE TO TIP OFF SITE EXISTING ROAD LIGHTING COLUMN, BRACKET ARM AND LANTERN.
- ILLUMINATED BOLLARD INCORPORATING SIGN TSRGD REF: 610 "KEEP LEFT"
- 10mm 3 CORE ARMoured CABLE ENCLOSED IN 100mm STREET LIGHTING DUCT
- CONCRETE ROAD CROSSING DUCT SURROUND

NOTES:

- DO NOT SCALE FROM THIS DRAWING. USE FIGURED DIMENSIONS ONLY.
- ALL DIMENSIONS ARE IN METRES UNLESS OTHERWISE SHOWN.

KEY:

VIEW PLAN SHEETS 1&2 OPTION SC2

Rev	Date	Description	By	Chk	App
-----	------	-------------	----	-----	-----

FOR PLANNING PURPOSES ONLY



29 Cathedral Road
Cardiff
CF11 9HA

Tel: 44-(0)29-2062-7000
Fax: 44-(0)29-2062-7001





Site/Project:

HEREFORDSHIRE
SWTP
SOUTHERN LINK ROAD

Title:

PROPOSED
STREET LIGHTING AND
DUCTING

Drawn:	IM	Checked:	MW
Designed:	YA	Approved:	GJ
Date:	05/11/2014	Scale:	1:1000
Project Number:	3512983L-HHB	Drawing Number:	HHC / 1301
		Revision:	-

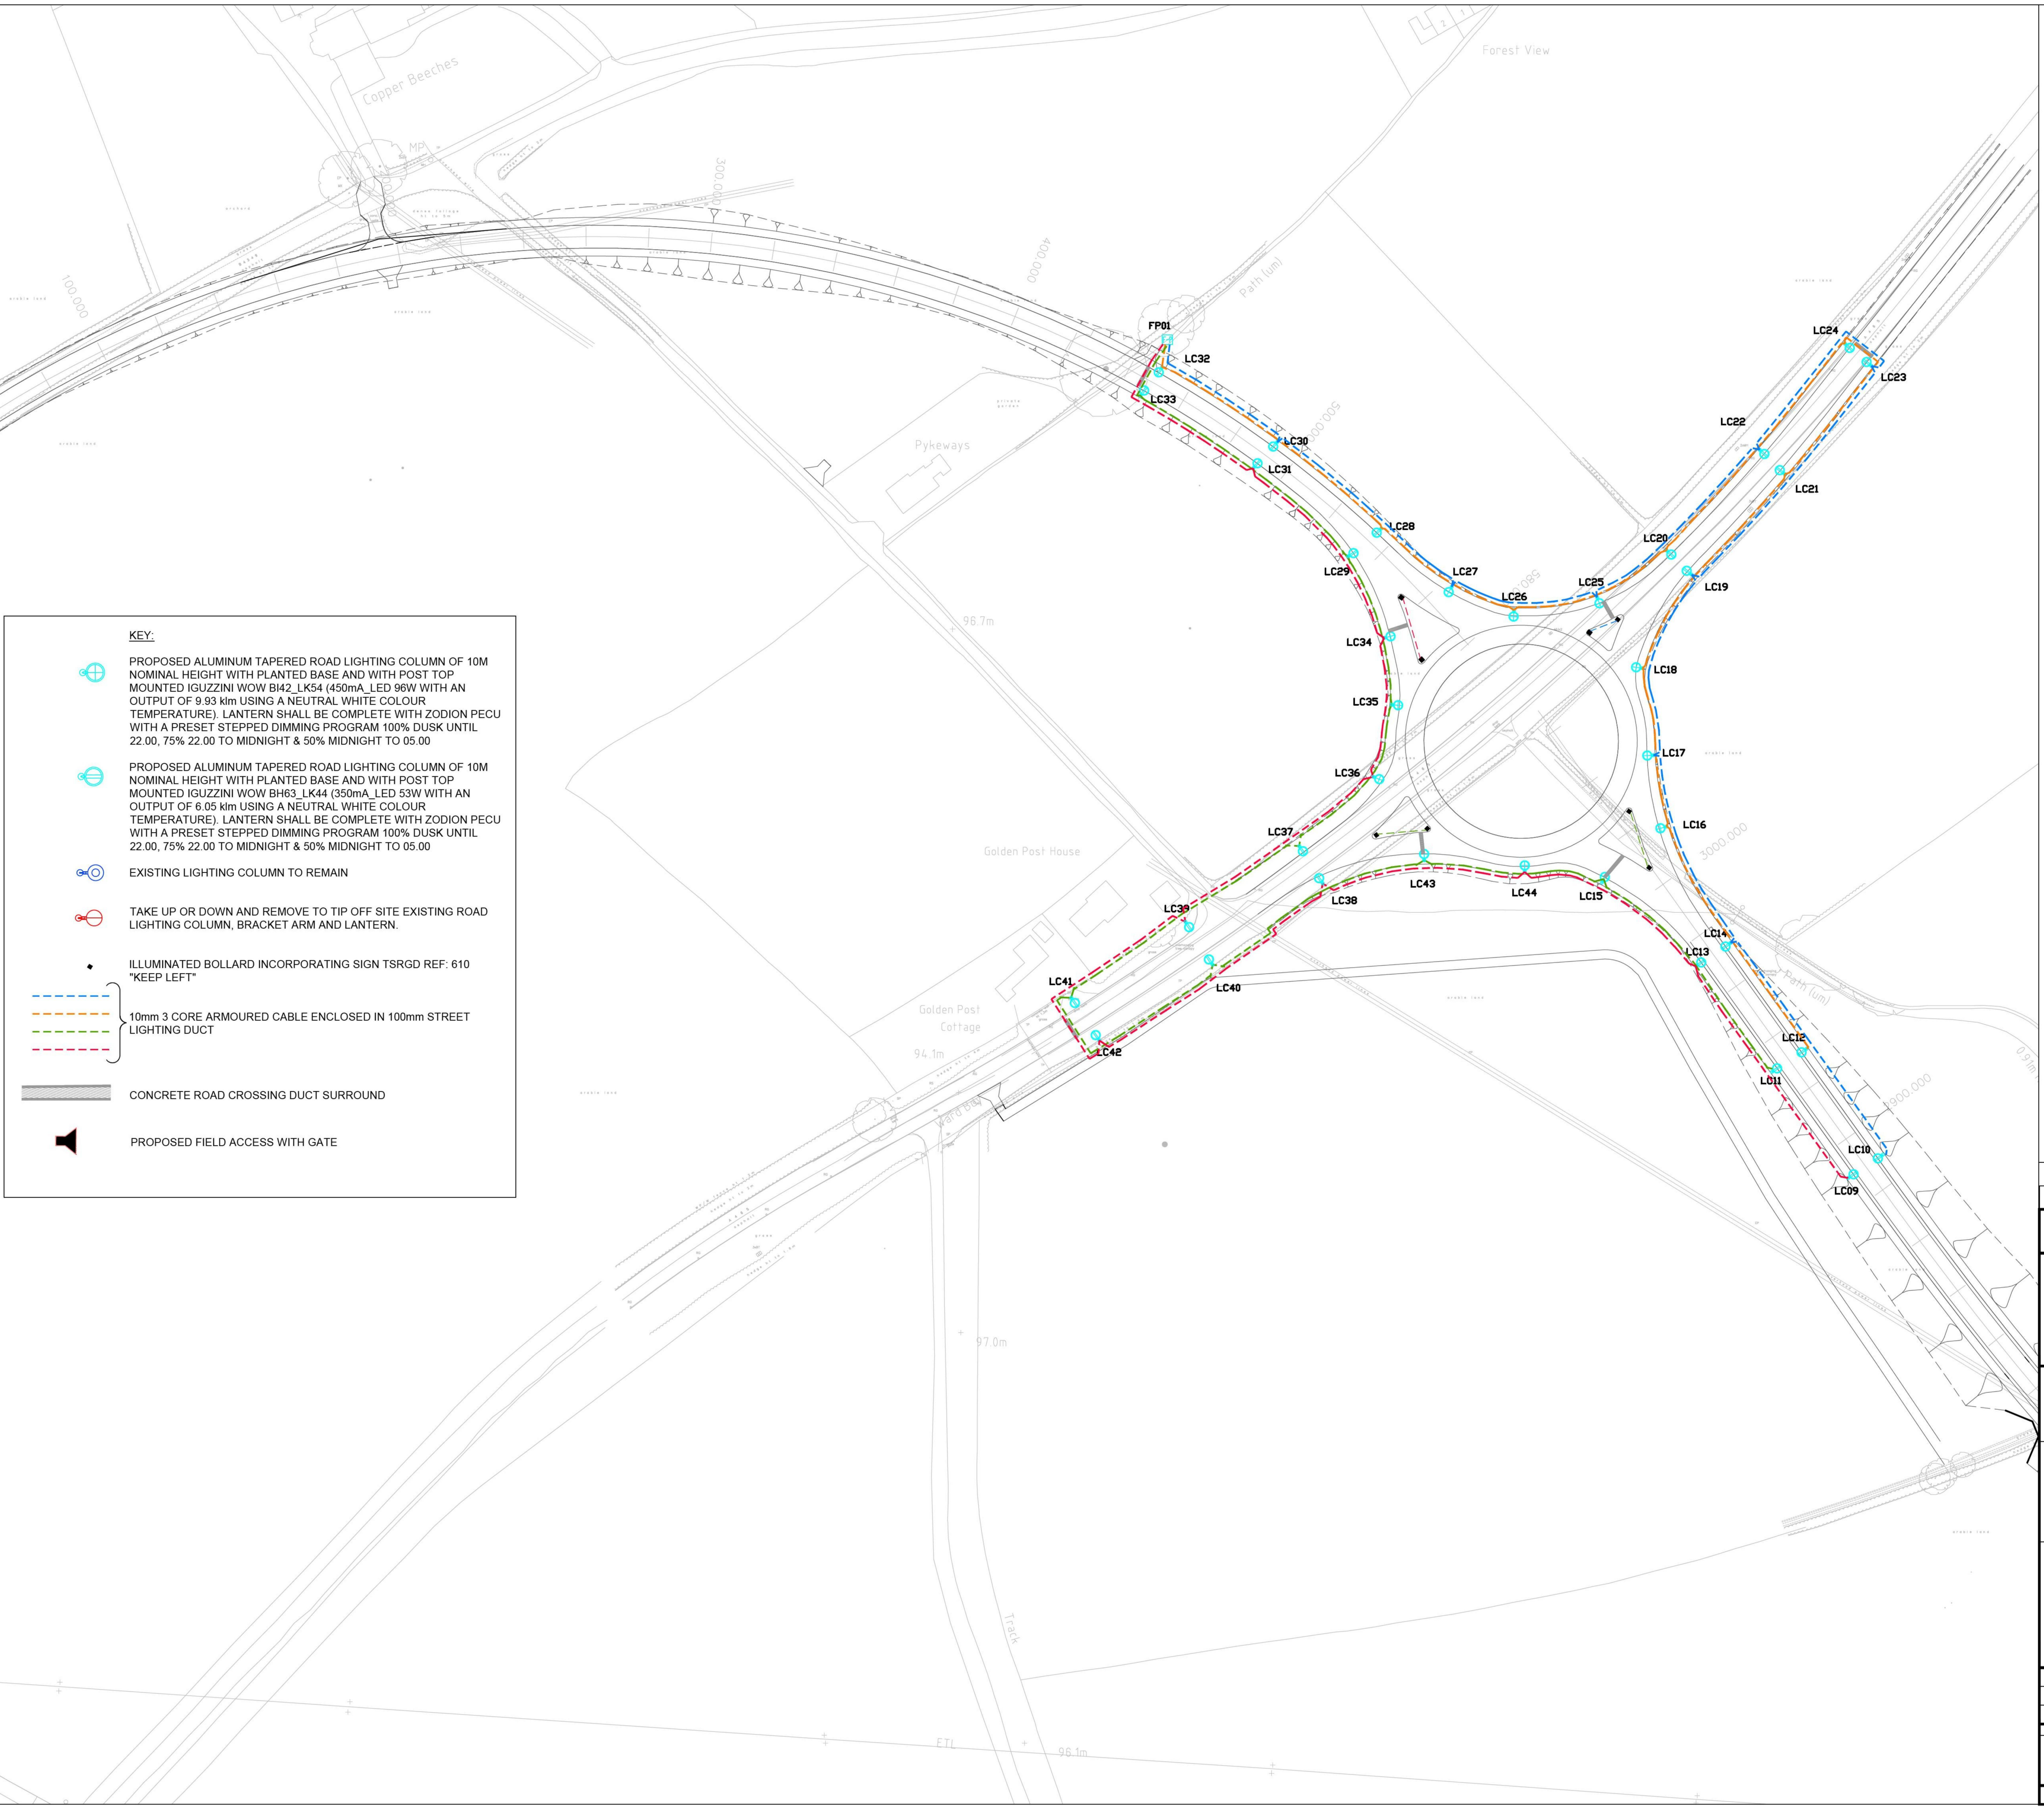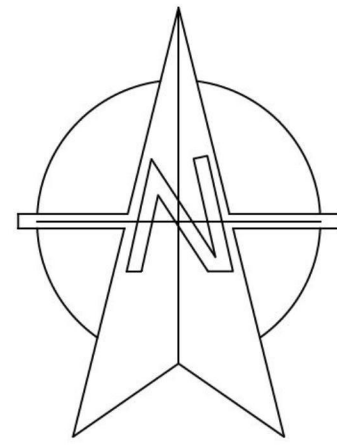

KEY:



PROPOSED ALUMINUM TAPERED ROAD LIGHTING COLUMN OF 10M NOMINAL HEIGHT WITH PLANTED BASE AND WITH POST TOP MOUNTED IGUZZINI WOW BH42_LK54 (450mA_LED 96W WITH AN OUTPUT OF 9.93 klm USING A NEUTRAL WHITE COLOUR TEMPERATURE). LANTERN SHALL BE COMPLETE WITH ZODION PECU WITH A PRESET STEPPED DIMMING PROGRAM 100% DUSK UNTIL 22.00, 75% 22.00 TO MIDNIGHT & 50% MIDNIGHT TO 05.00



PROPOSED ALUMINUM TAPERED ROAD LIGHTING COLUMN OF 10M NOMINAL HEIGHT WITH PLANTED BASE AND WITH POST TOP MOUNTED IGUZZINI WOW BH63_LK44 (350mA_LED 53W WITH AN OUTPUT OF 6.05 klm USING A NEUTRAL WHITE COLOUR TEMPERATURE). LANTERN SHALL BE COMPLETE WITH ZODION PECU WITH A PRESET STEPPED DIMMING PROGRAM 100% DUSK UNTIL 22.00, 75% 22.00 TO MIDNIGHT & 50% MIDNIGHT TO 05.00




EXISTING LIGHTING COLUMN TO REMAIN



TAKE UP OR DOWN AND REMOVE TO TIP OFF SITE EXISTING ROAD LIGHTING COLUMN, BRACKET ARM AND LANTERN.



ILLUMINATED BOLLARD INCORPORATING SIGN TSRGD REF: 610 "KEEP LEFT"

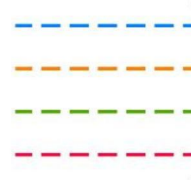

10mm 3 CORE ARMoured CABLE ENCLOSED IN 100mm STREET LIGHTING DUCT



CONCRETE ROAD CROSSING DUCT SURROUND




PROPOSED FIELD ACCESS WITH GATE

NOTES:

- DO NOT SCALE FROM THIS DRAWING. USE FIGURED DIMENSIONS ONLY.
- ALL DIMENSIONS ARE IN METRES UNLESS OTHERWISE SHOWN.

KEY:

VIEW PLAN SHEETS 1&2 OPTION SC2

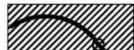

SHEET 2

Rev	Date	Description	By	Chk	App
-----	------	-------------	----	-----	-----

FOR PLANNING PURPOSES ONLY

**PARSONS
BRINCKERHOFF**

29 Cathedral Road
Cardiff
CF11 9HA

Tel: 44-(0)29-2062-7000
Fax: 44-(0)29-2062-7001

Client:
**Herefordshire
Council**

Site/Project:
**HEREFORDSHIRE
SWTP
SOUTHERN LINK ROAD**

Title:
**PROPOSED
STREET LIGHTING AND
DUCTING**

Drawn: IM

Checked: MW

Designed: YA

Approved: GJ

Date: 05/11/2014

Scale: 1:1000

A1

Sheet: 2 OF 2

Project Number:

Drawing Number:

Revision:

3512983L-HHB

HHC / 1302

-