


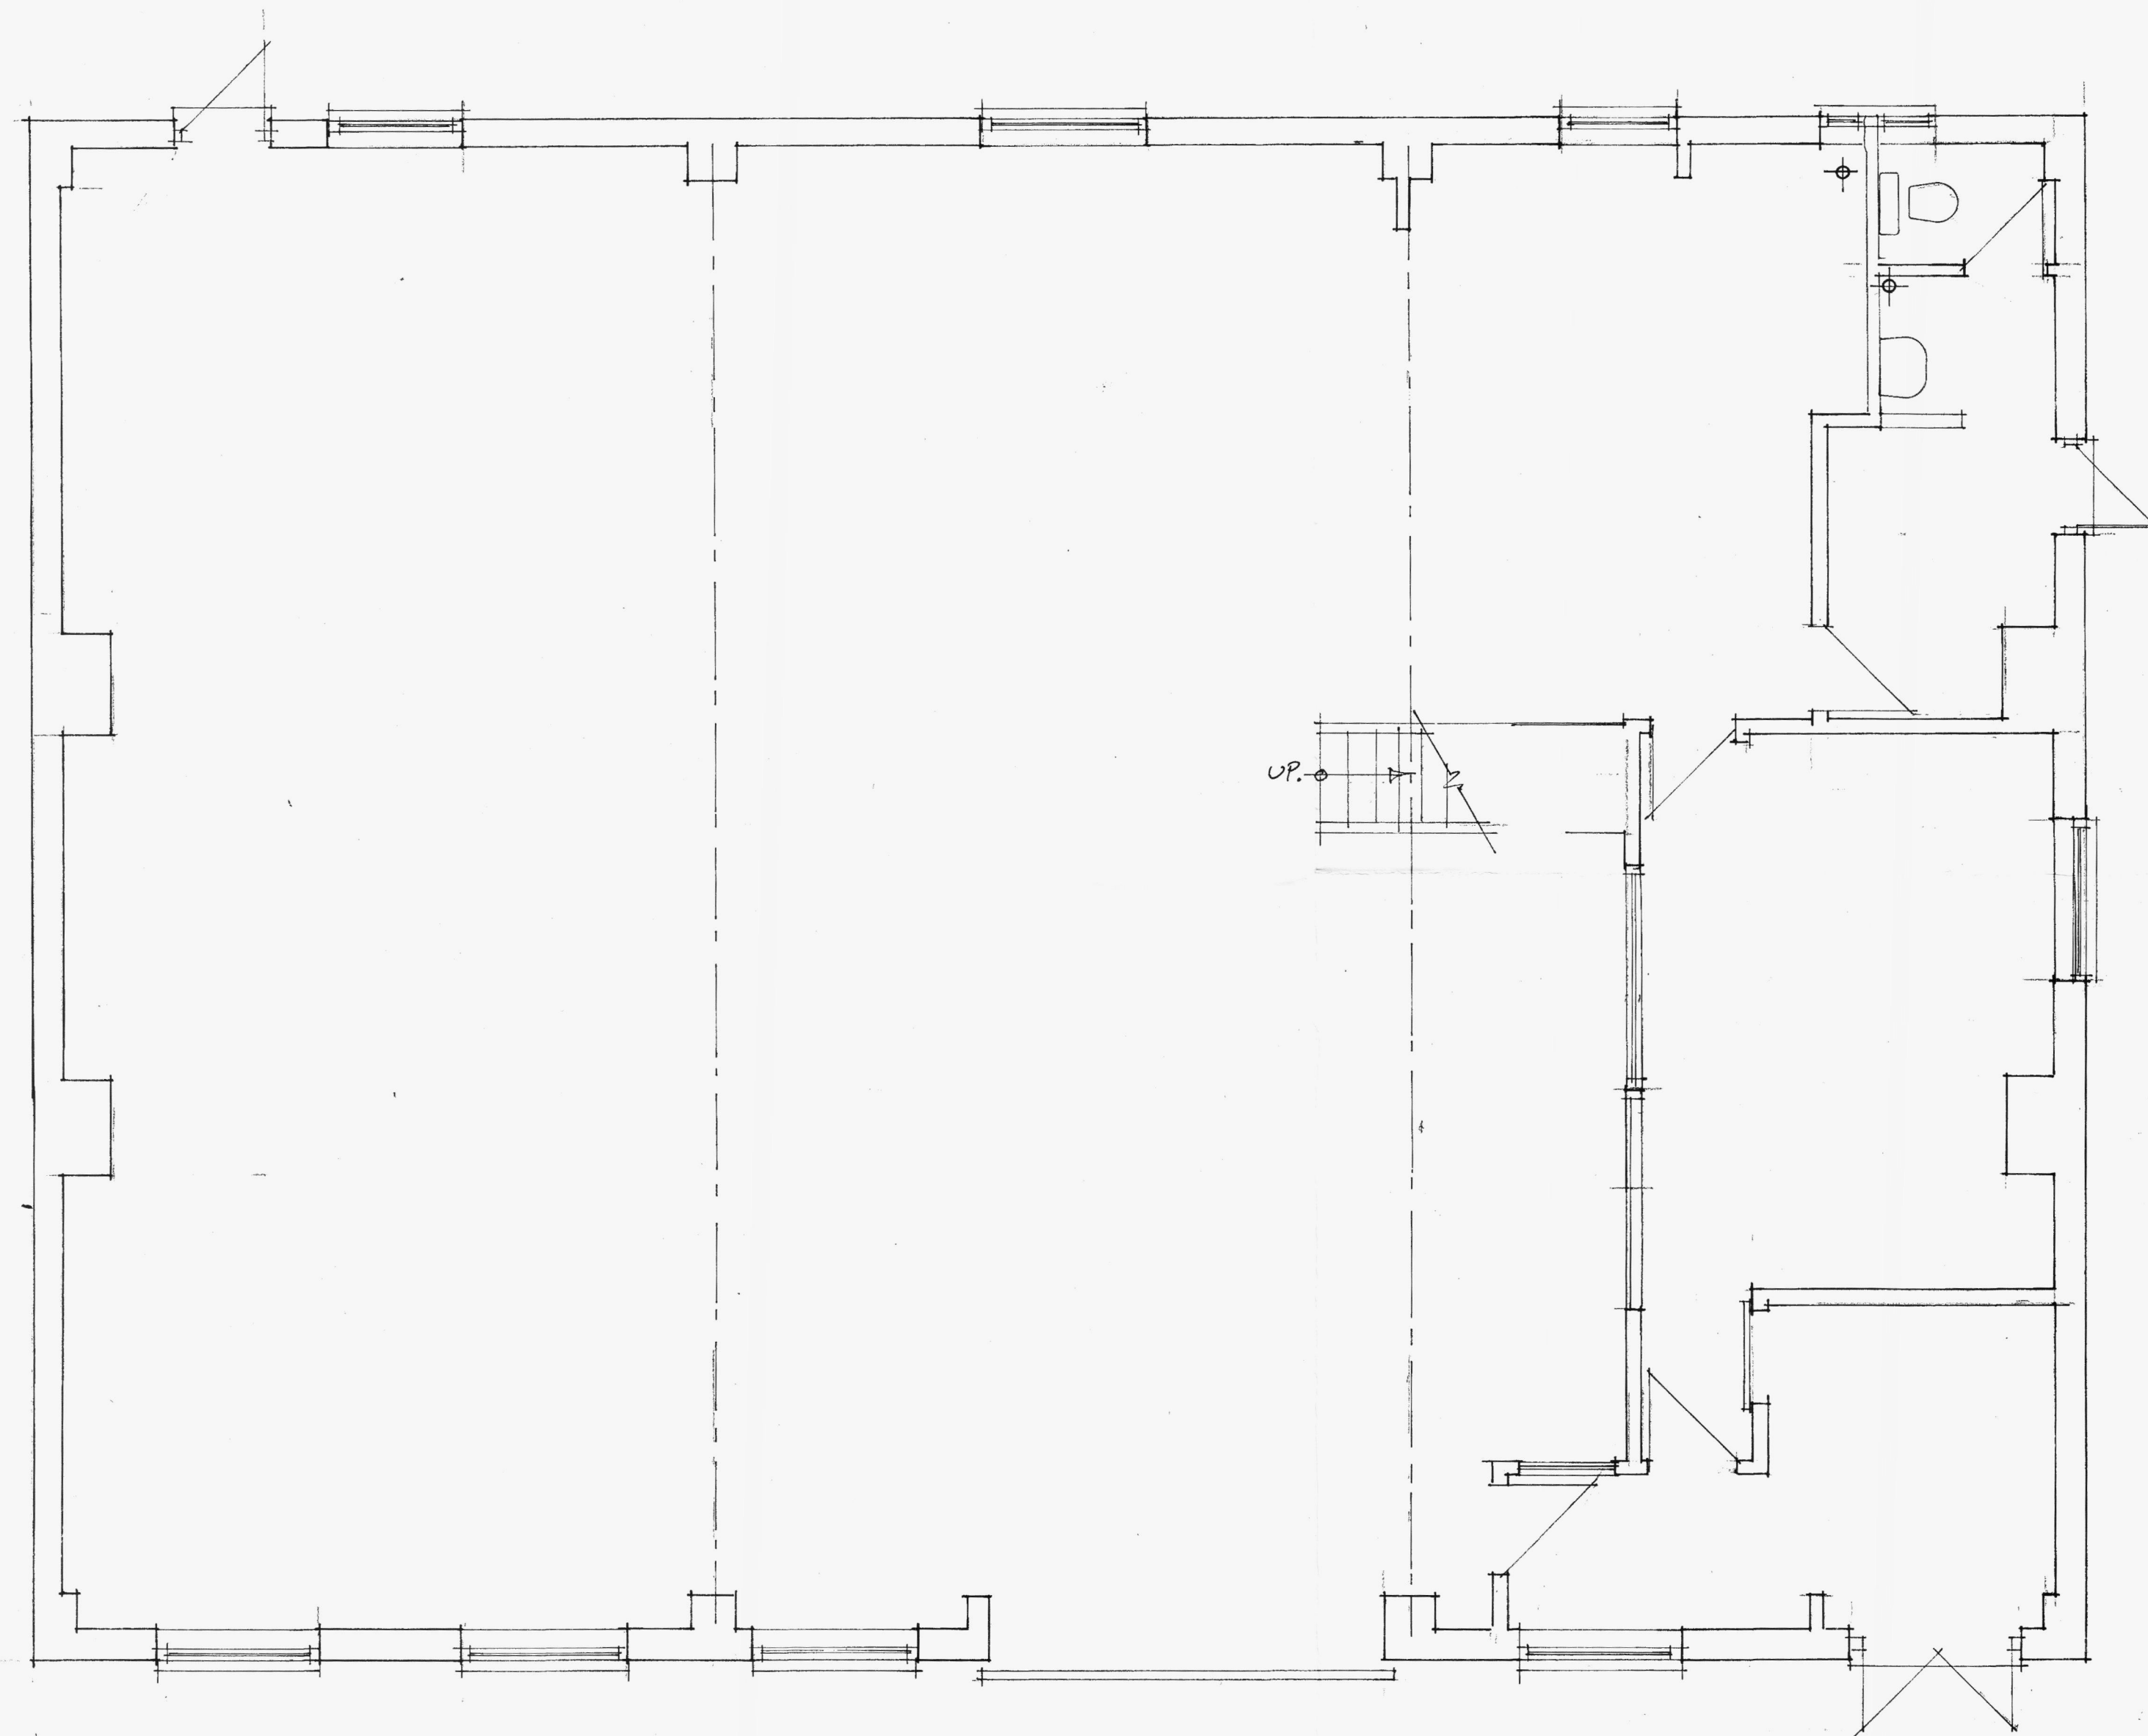

Ground floor

HEREFORDSHIRE COUNCIL
PLANNING SERVICE
DEVELOPMENT CONTROL
22 JUL 2014

NOTES:
All dimensions must be checked on site and not scaled from this drawing.

A		
	Date	Revisions

©Copyright

Richard Ball Architect

dip arch RIBA

ILEX, Ashfield Crescent, Ross on Wye,
Herefordshire HR9 5PH

Tel: 01989 565184

E Mail: richardball@ballrichard.plus.com

Client

Job Title

BUILDING REAR OF :-
7/8 MILLPOND STREET,
ROSS - ON - WYE.

Drawing Title

SURVEY.

Scale

1:50.

Date

Drawn by

Drg No.

852/1

Rev