


31 JAN 2006

NOTES:
ALL LEVELS RELATED TO
SLAB LEVEL OF EXISTING
HOUSE. ASSUMED VALUE
8' TOOT

SURVEY TO LOCAL GRID

STANDARD ABBREVIATIONS

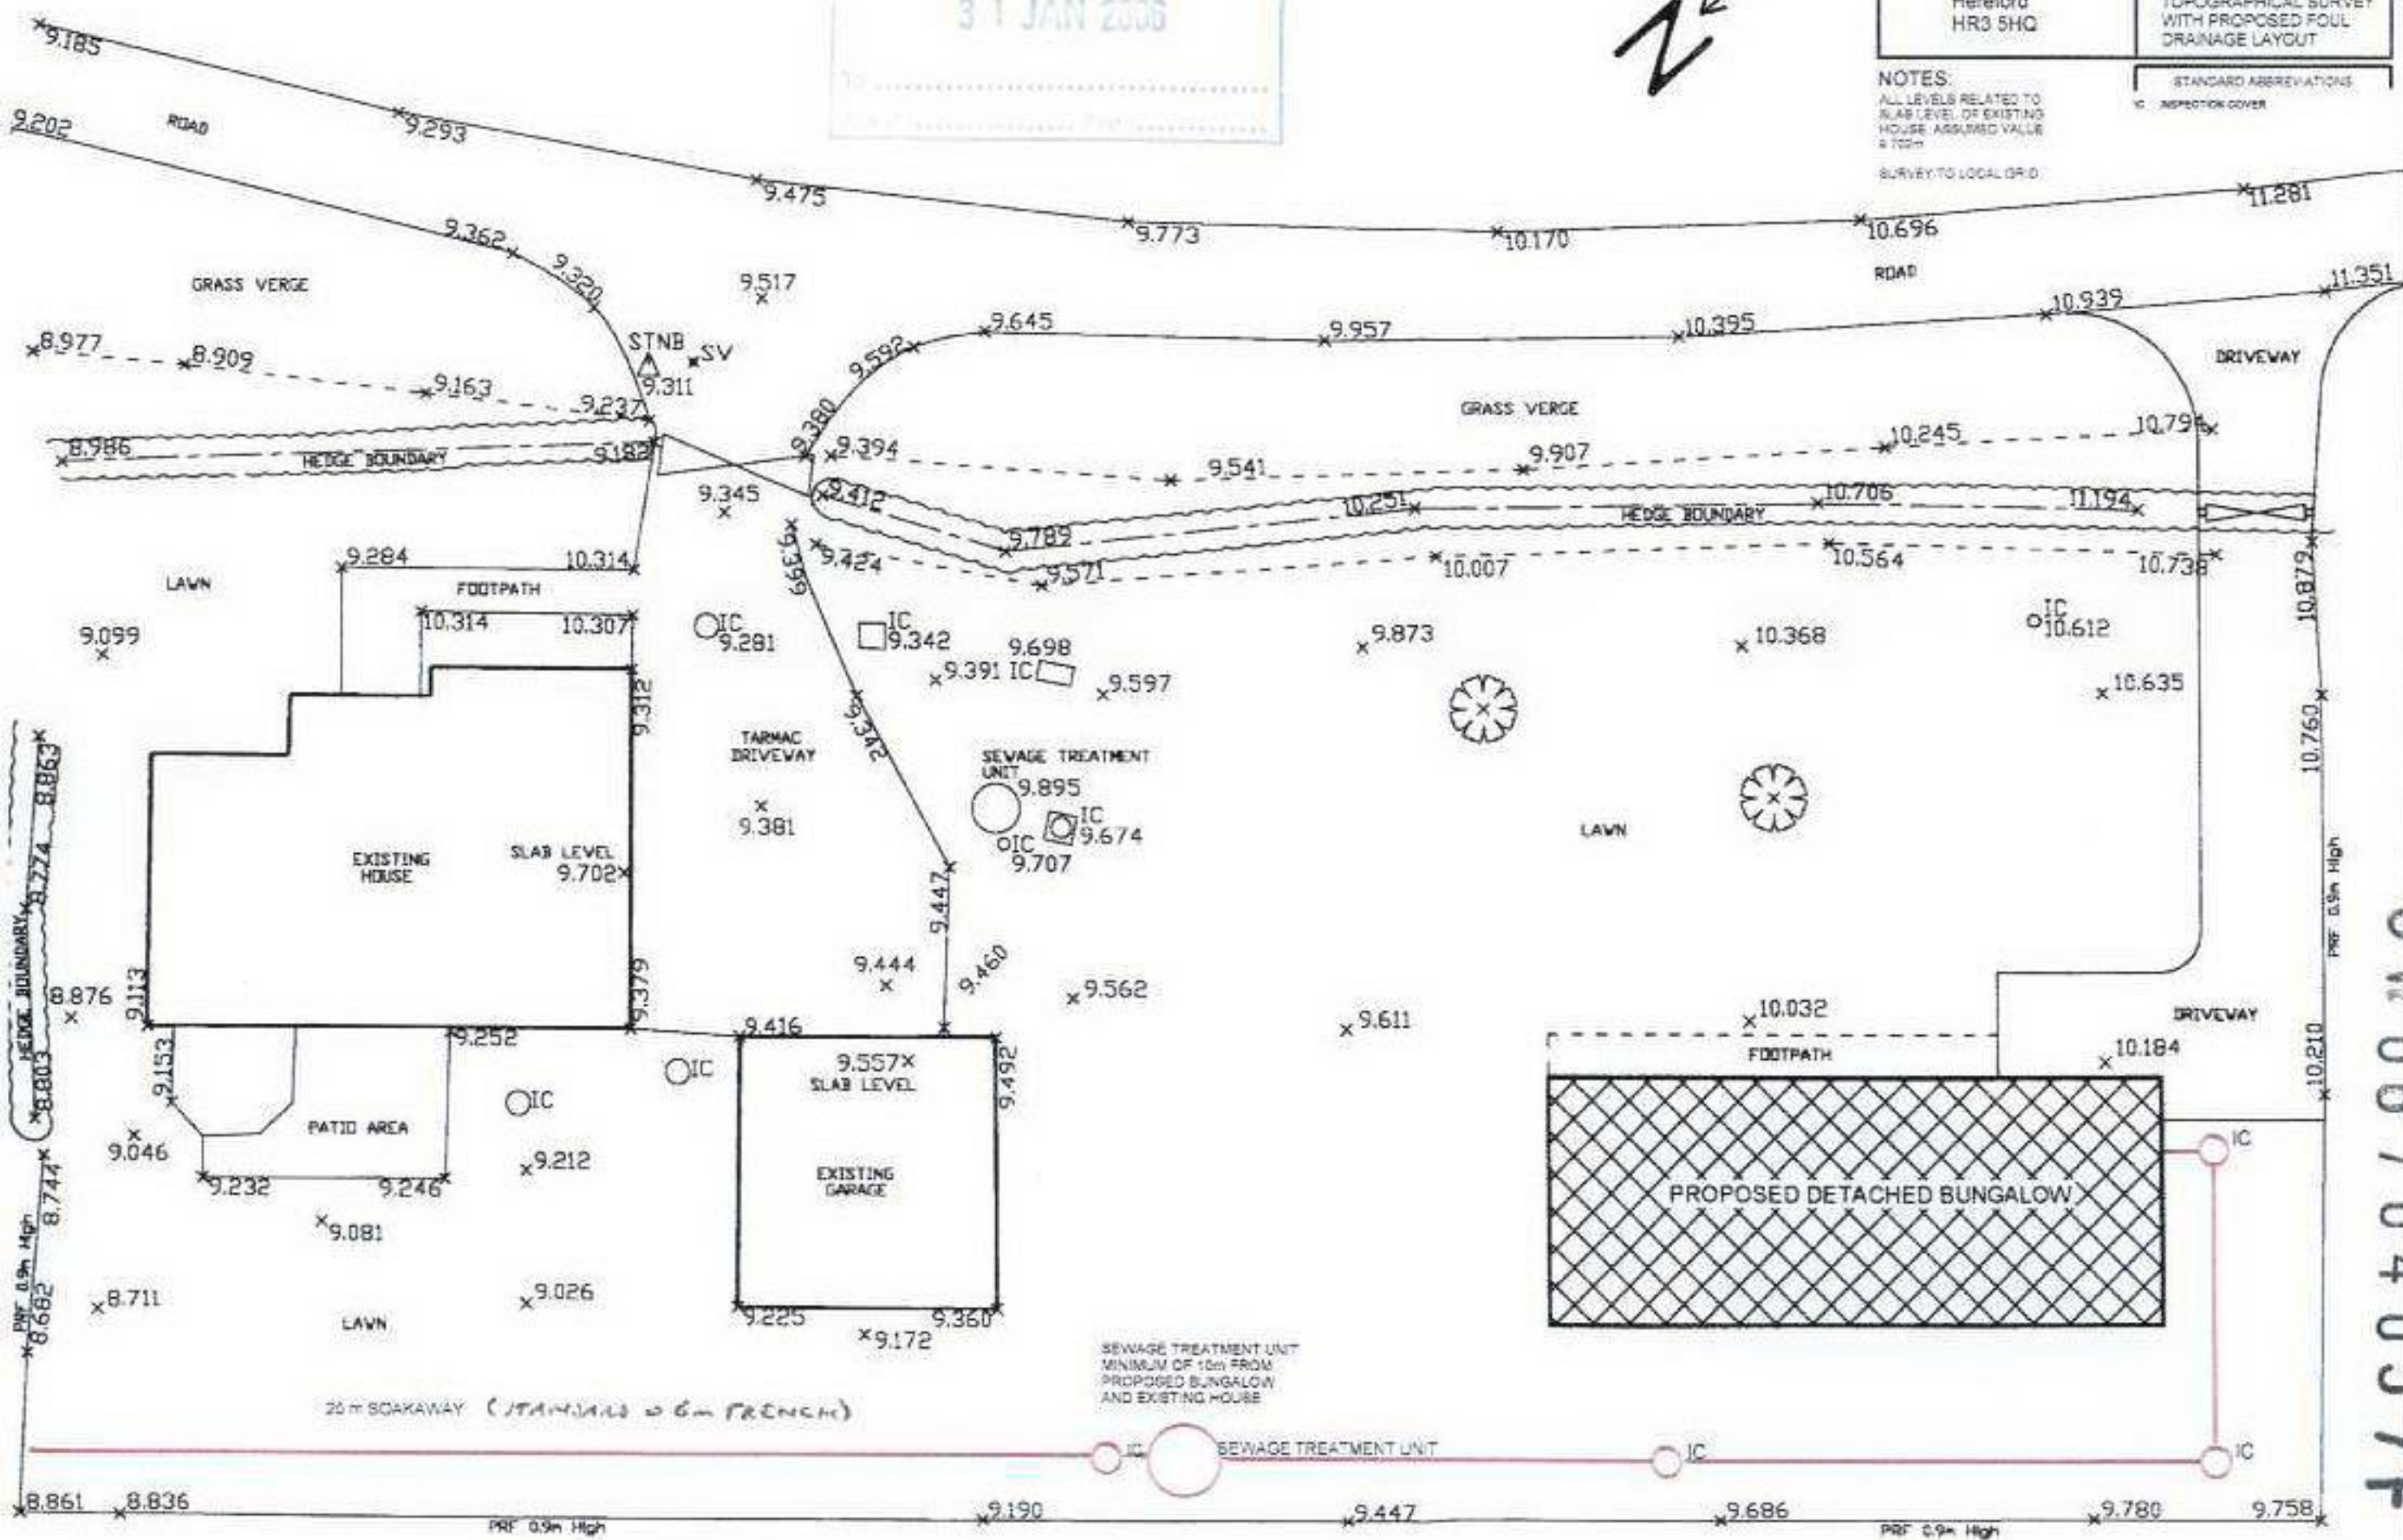

SW06/0405/F