



Notes:
1. This drawing is copyright and its use or reproduction without the written permission of PM Consultants (UK) Ltd is prohibited.
2. Due to inevitable inaccuracies during the reproduction process these drawings should not be scaled. Where dimensions are critical PM Consultants (UK) Ltd should be requested to confirm dimensions based on survey information. Scales appearing at the base of this plan are for indicative purposes only.
3. This plan has been prepared in accordance with B.S. 1192, Part 1 in relation to scale and dimension. Tolerances permitted within the British Standard should be observed.
4. All dimensions and particulars should be checked on site. Any discrepancies should be reported to PM Consultants (UK) Ltd before any work commences.

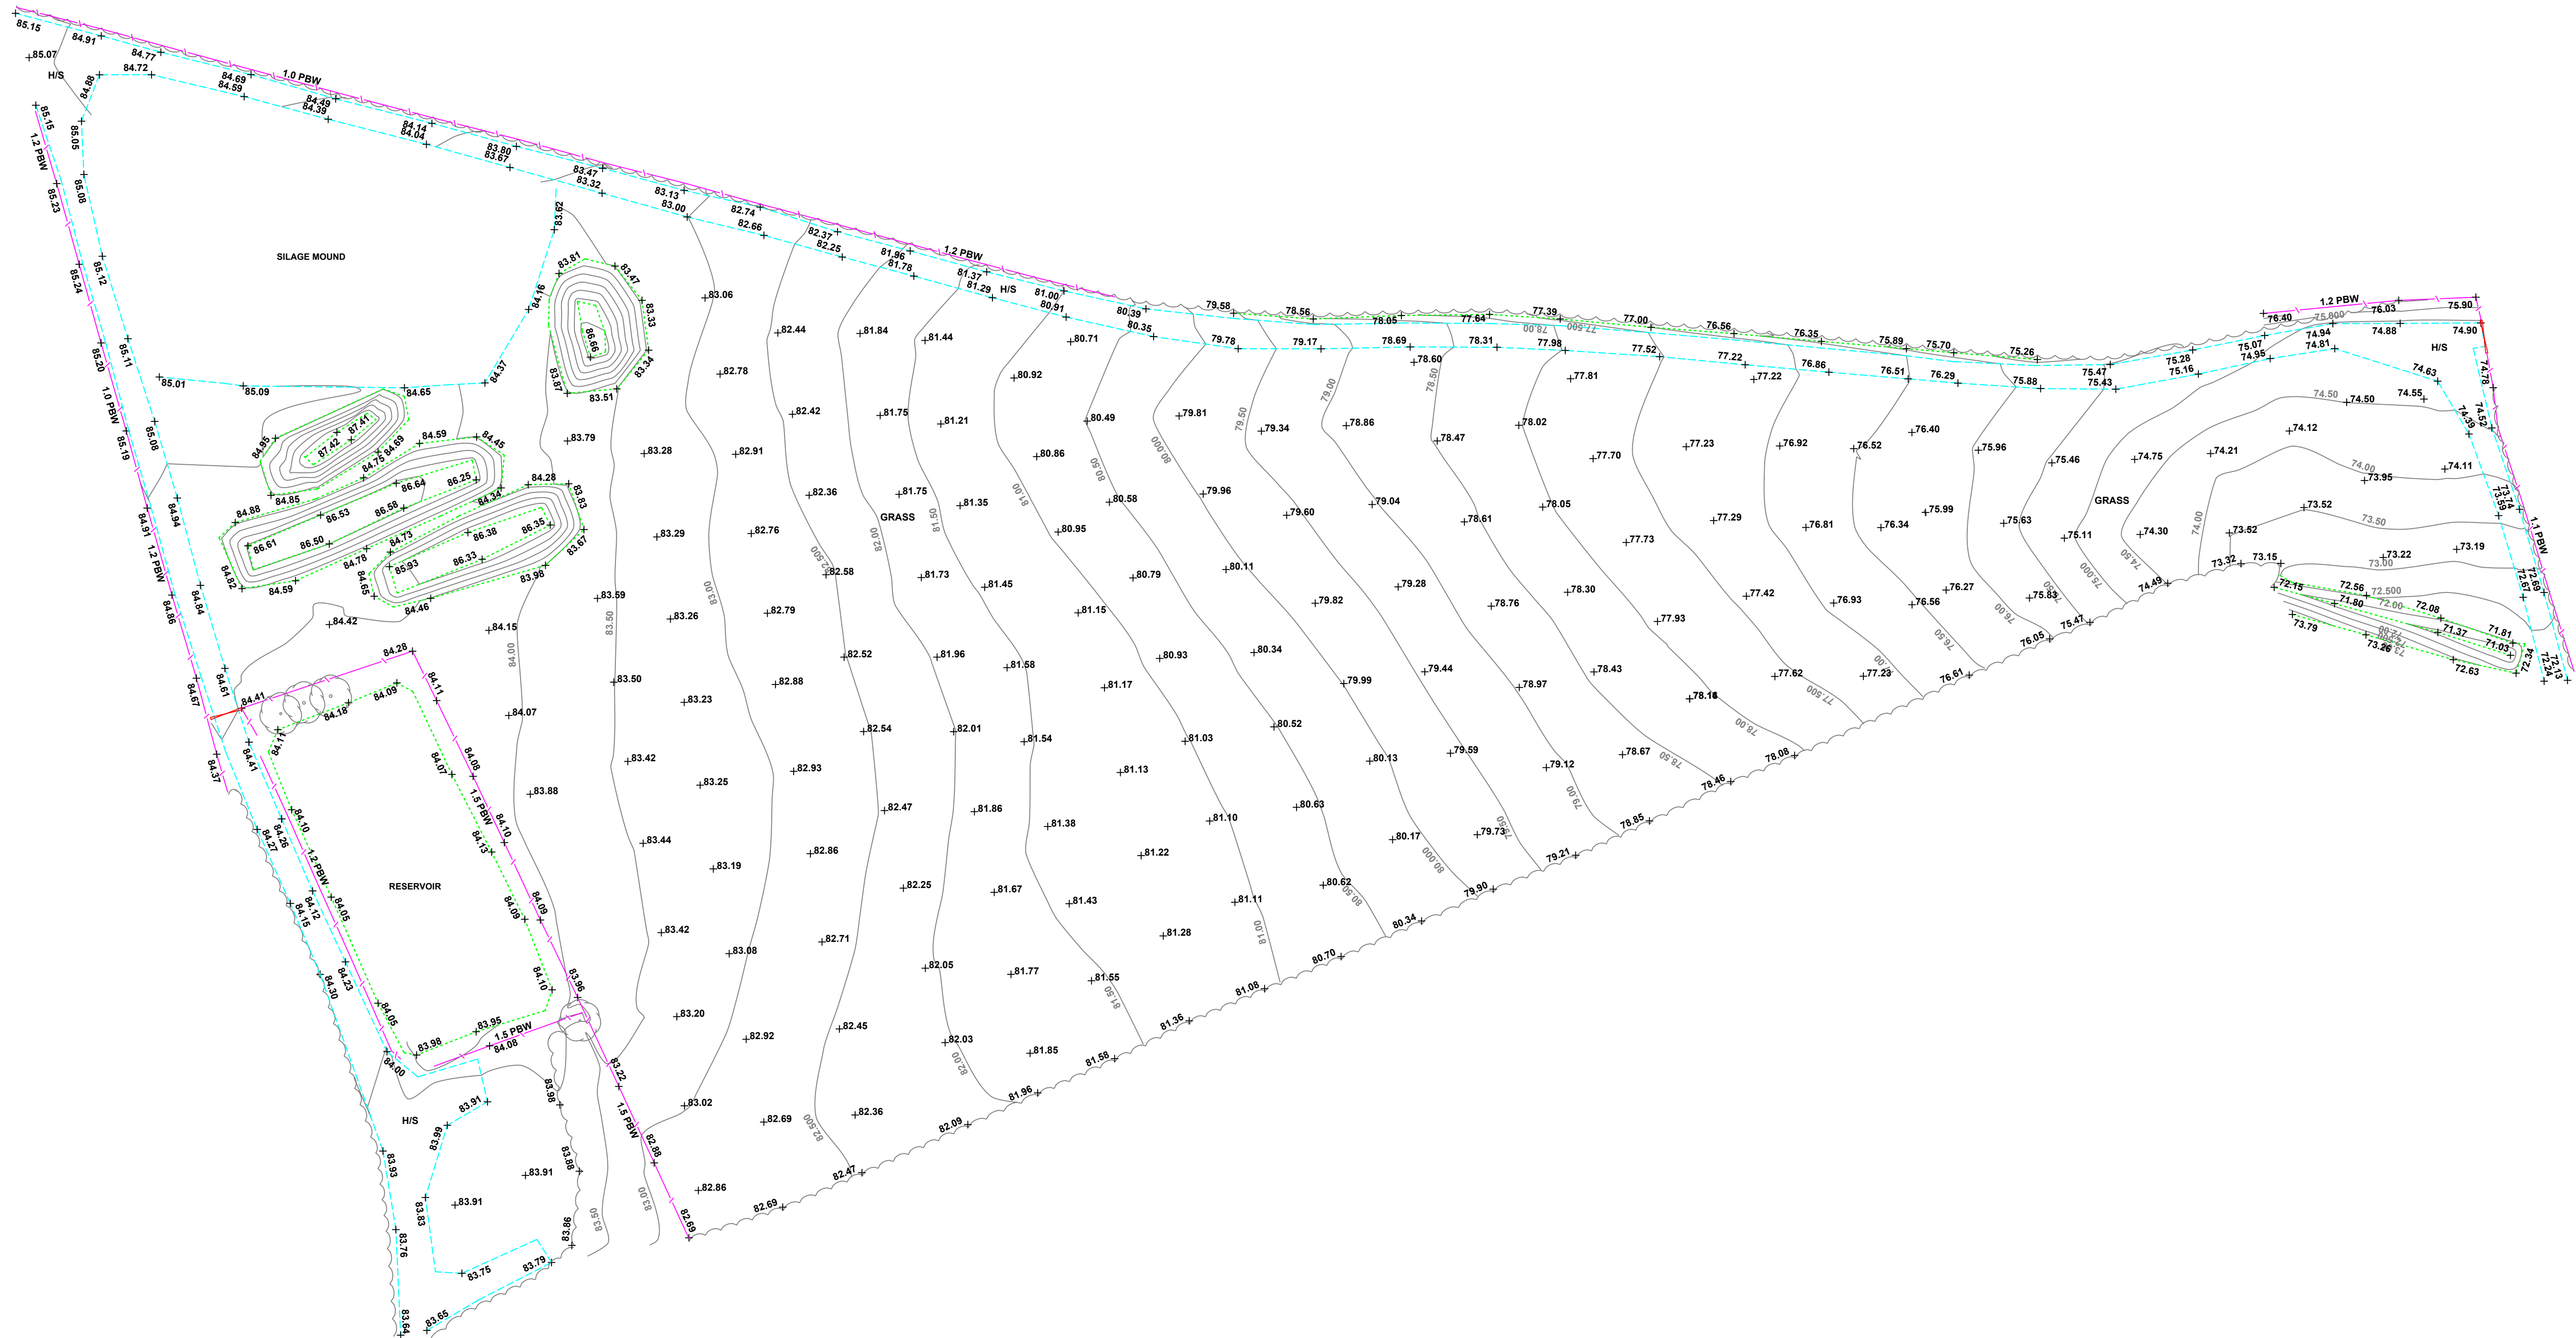

KEY

38.32	SPOT LEVEL	TS	TRAFFIC SIGNAL	CONC	CONCRETE
TAR	TARMAC	TSC	TRAFFIC SIGNAL CONTROLLER	RWP	RAINWATER PIPE
FBI	FLOW BED	IC	INSPECTION COVER	SVP	SOIL VENT PIPE
H/S	HARDSTANDING	MH	MANHOLE	FW	FOUL WATER
BOL	BOLLARD	MP	MARKER POST	SW	STORM/SURFACE WATER
TW	TOP OF WALL	TP	TELEGRAPH POLE	W	WATER/STOP TAP
RS	ROAD SIGN	LC	LIGHTING COLUMN	STAY	STAYWIRE
TWL	TOP WATER LEVEL	G	GULLY	SNP	STREET NAMEPLATE
IL	INVERT LEVEL	WM	WATER METER		
FH	FIRE HYDRANT	SV	SLUICE VALVE		
BT	BRITISH TELECOM	ST	STOP TAP		
CATV	CABLE TV	GV	GAS VALVE		
TACT	TACTILE PAVING	FFL	FINISHED FLOOR LEVEL		

1.0 BR	WALL (WITH DESCRIPTION & HEIGHT)
2.0 PR	FENCE (WITH DESCRIPTION & HEIGHT)
	HEDGEROW/TREE CANOPY
	BUILDING LINE
	CHANNEL/KERB LINE
	TOP/BOTTOM OF BANK
	SOFT EDGE OR VERGE EDGE
	HARD EDGE
	OVERHEAD LINE
	GATE

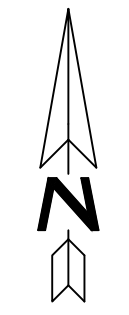

NOTES:
LEVELS AND CO-ORDINATE GRID ARE RELATED TO GPS SURVEY DATUM DERIVED FROM ORDNANCE SURVEY DATUM VIA OSTN15
ALTHOUGH O.S. CO-ORDINATES ARE SHOWN ON THIS PLAN THE GRID IS TO BE TREATED AS ARBITRARY.
NO SCALE FACTOR HAS BEEN APPLIED TO THE SURVEY THEREFORE THE CO-ORDINATES SHOWN ARE NOT TRUE O.S. CO-ORDINATES.

ISSUE	REVISION	DATE

Job:	TOPOGRAPHICAL SURVEY TRELASDEE FARM ST WEONARDS, HEREFORDSHIRE			
Scale:	1/500	Date:	11/08/21	Drawn By:
				MW
Client:	FM GREEN TRELASDEE FARM ST WEONARDS HEREFORDSHIRE			
Checked By:	NM	Job Ref:	PG/TF/001	

48 Park Avenue, Abergavenny
Monmouthshire, NP7 5SP
Web: pmconsultants.co.uk Tel: (01873) 850667
E-Mail: surveys@pmconsultants.co.uk