




SE 06 / 3994 / F

 


elevation to road of units 1 to 6.

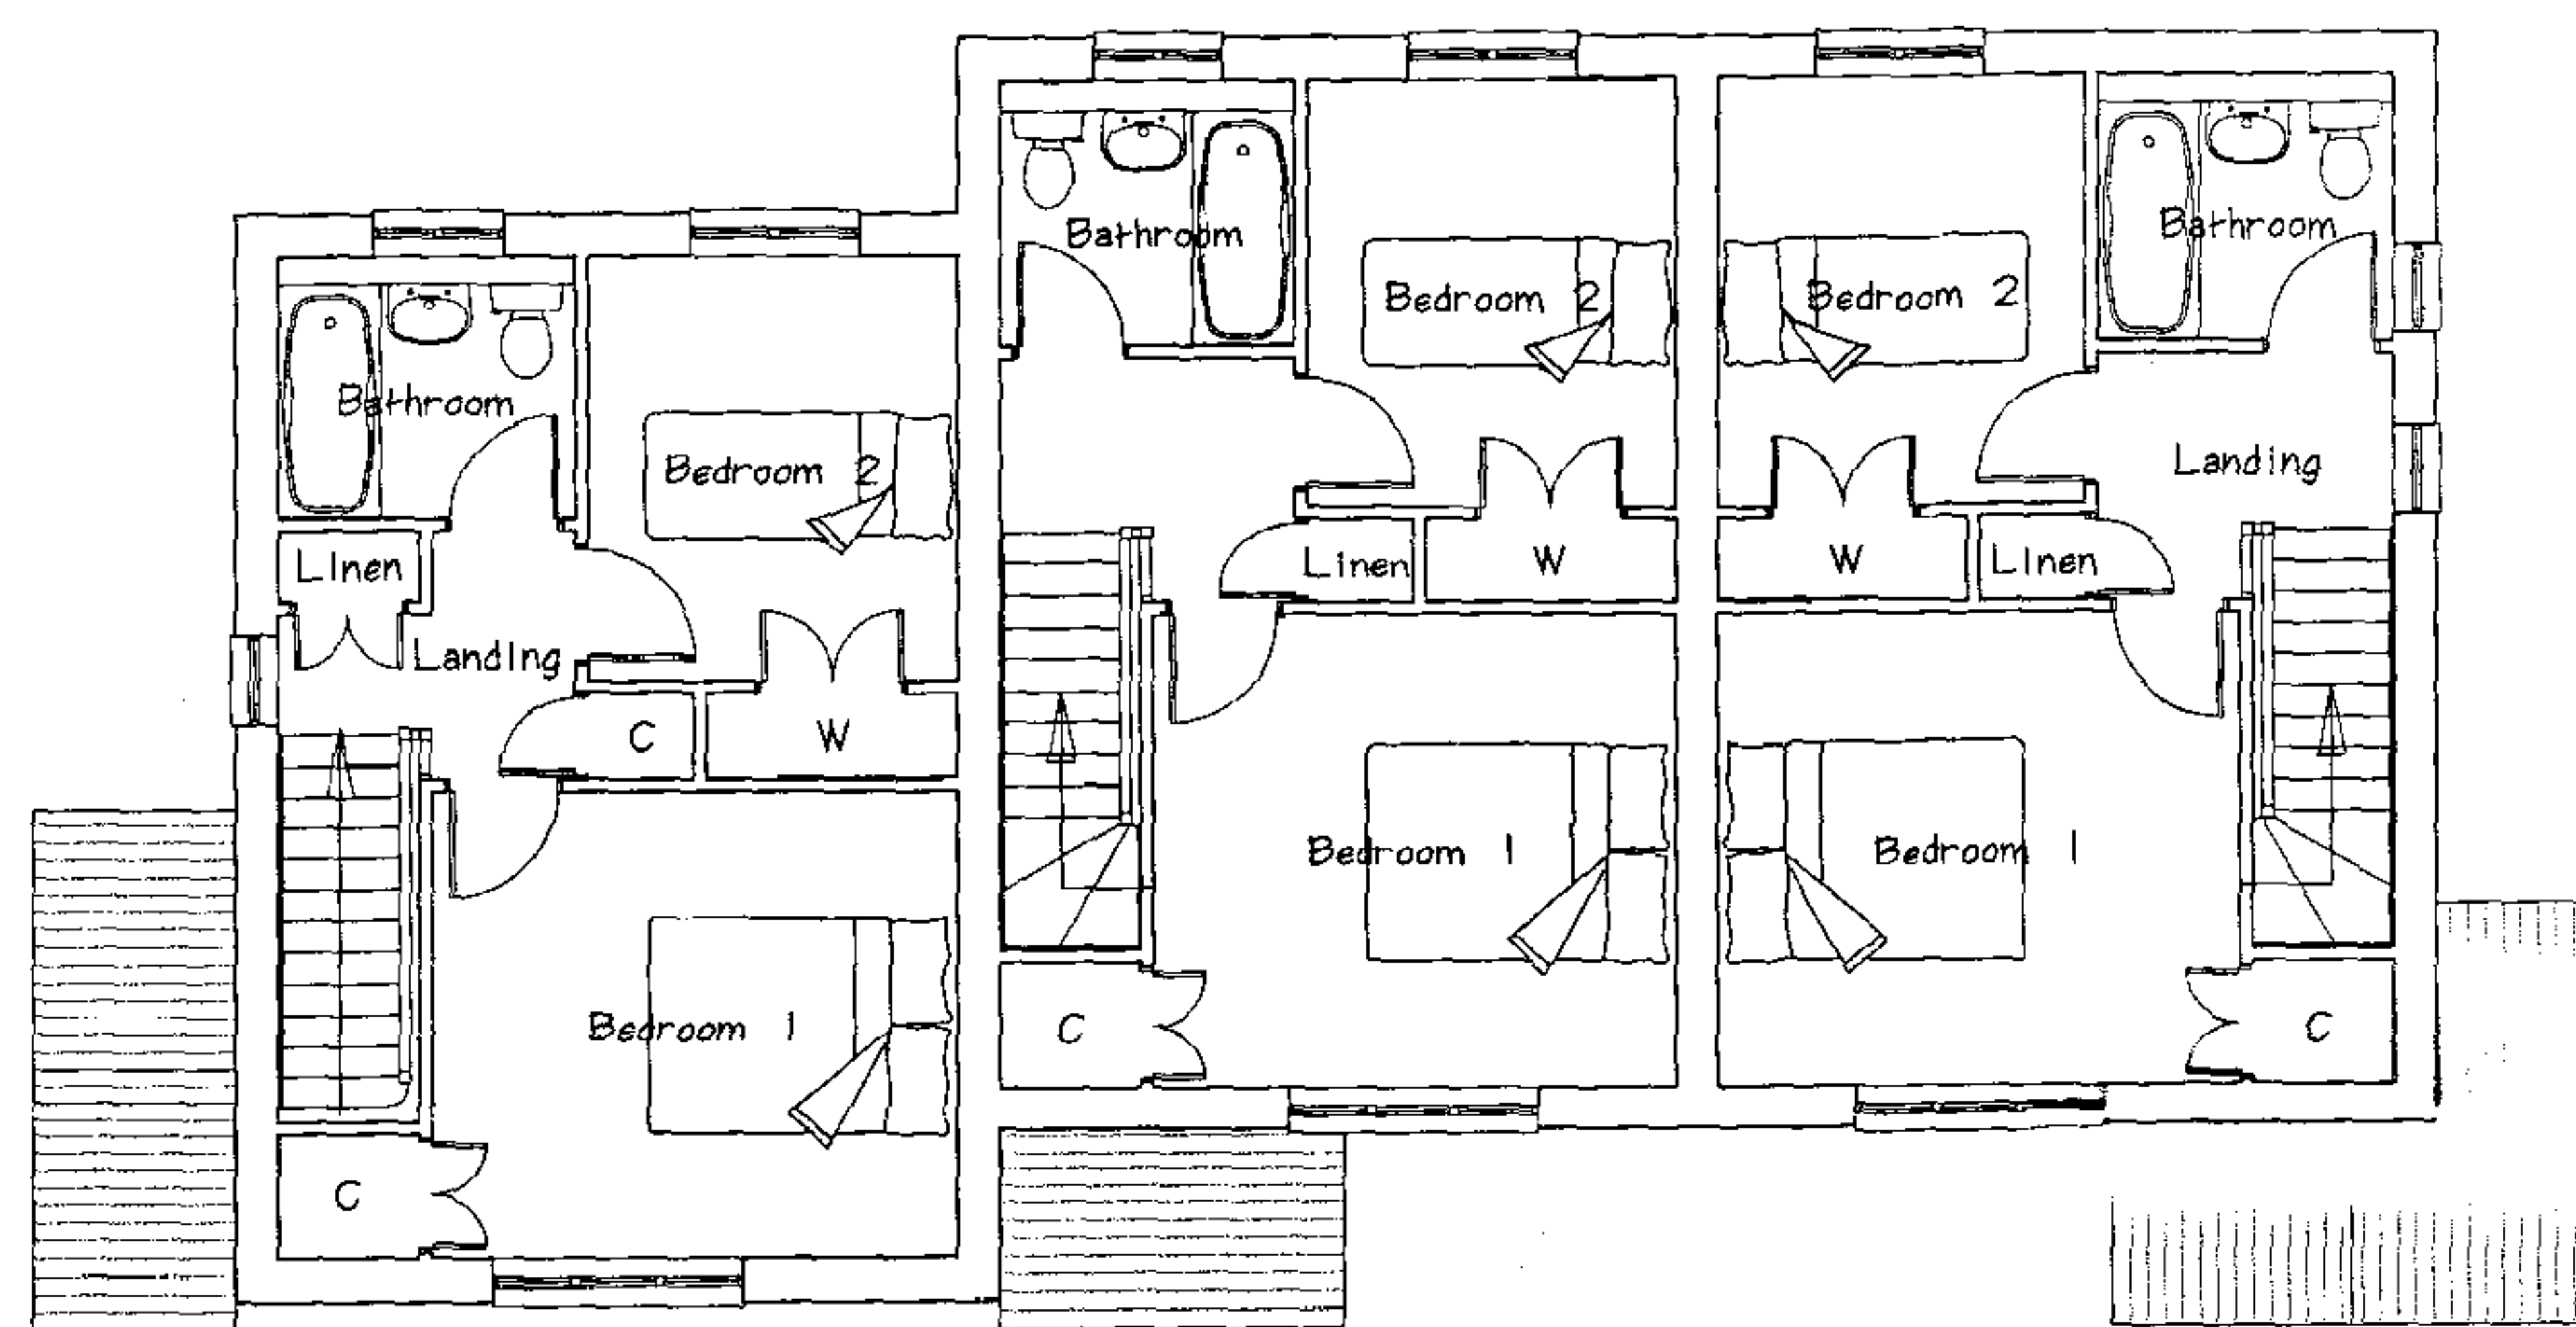


first floor layout - units 1, 2 and 3.

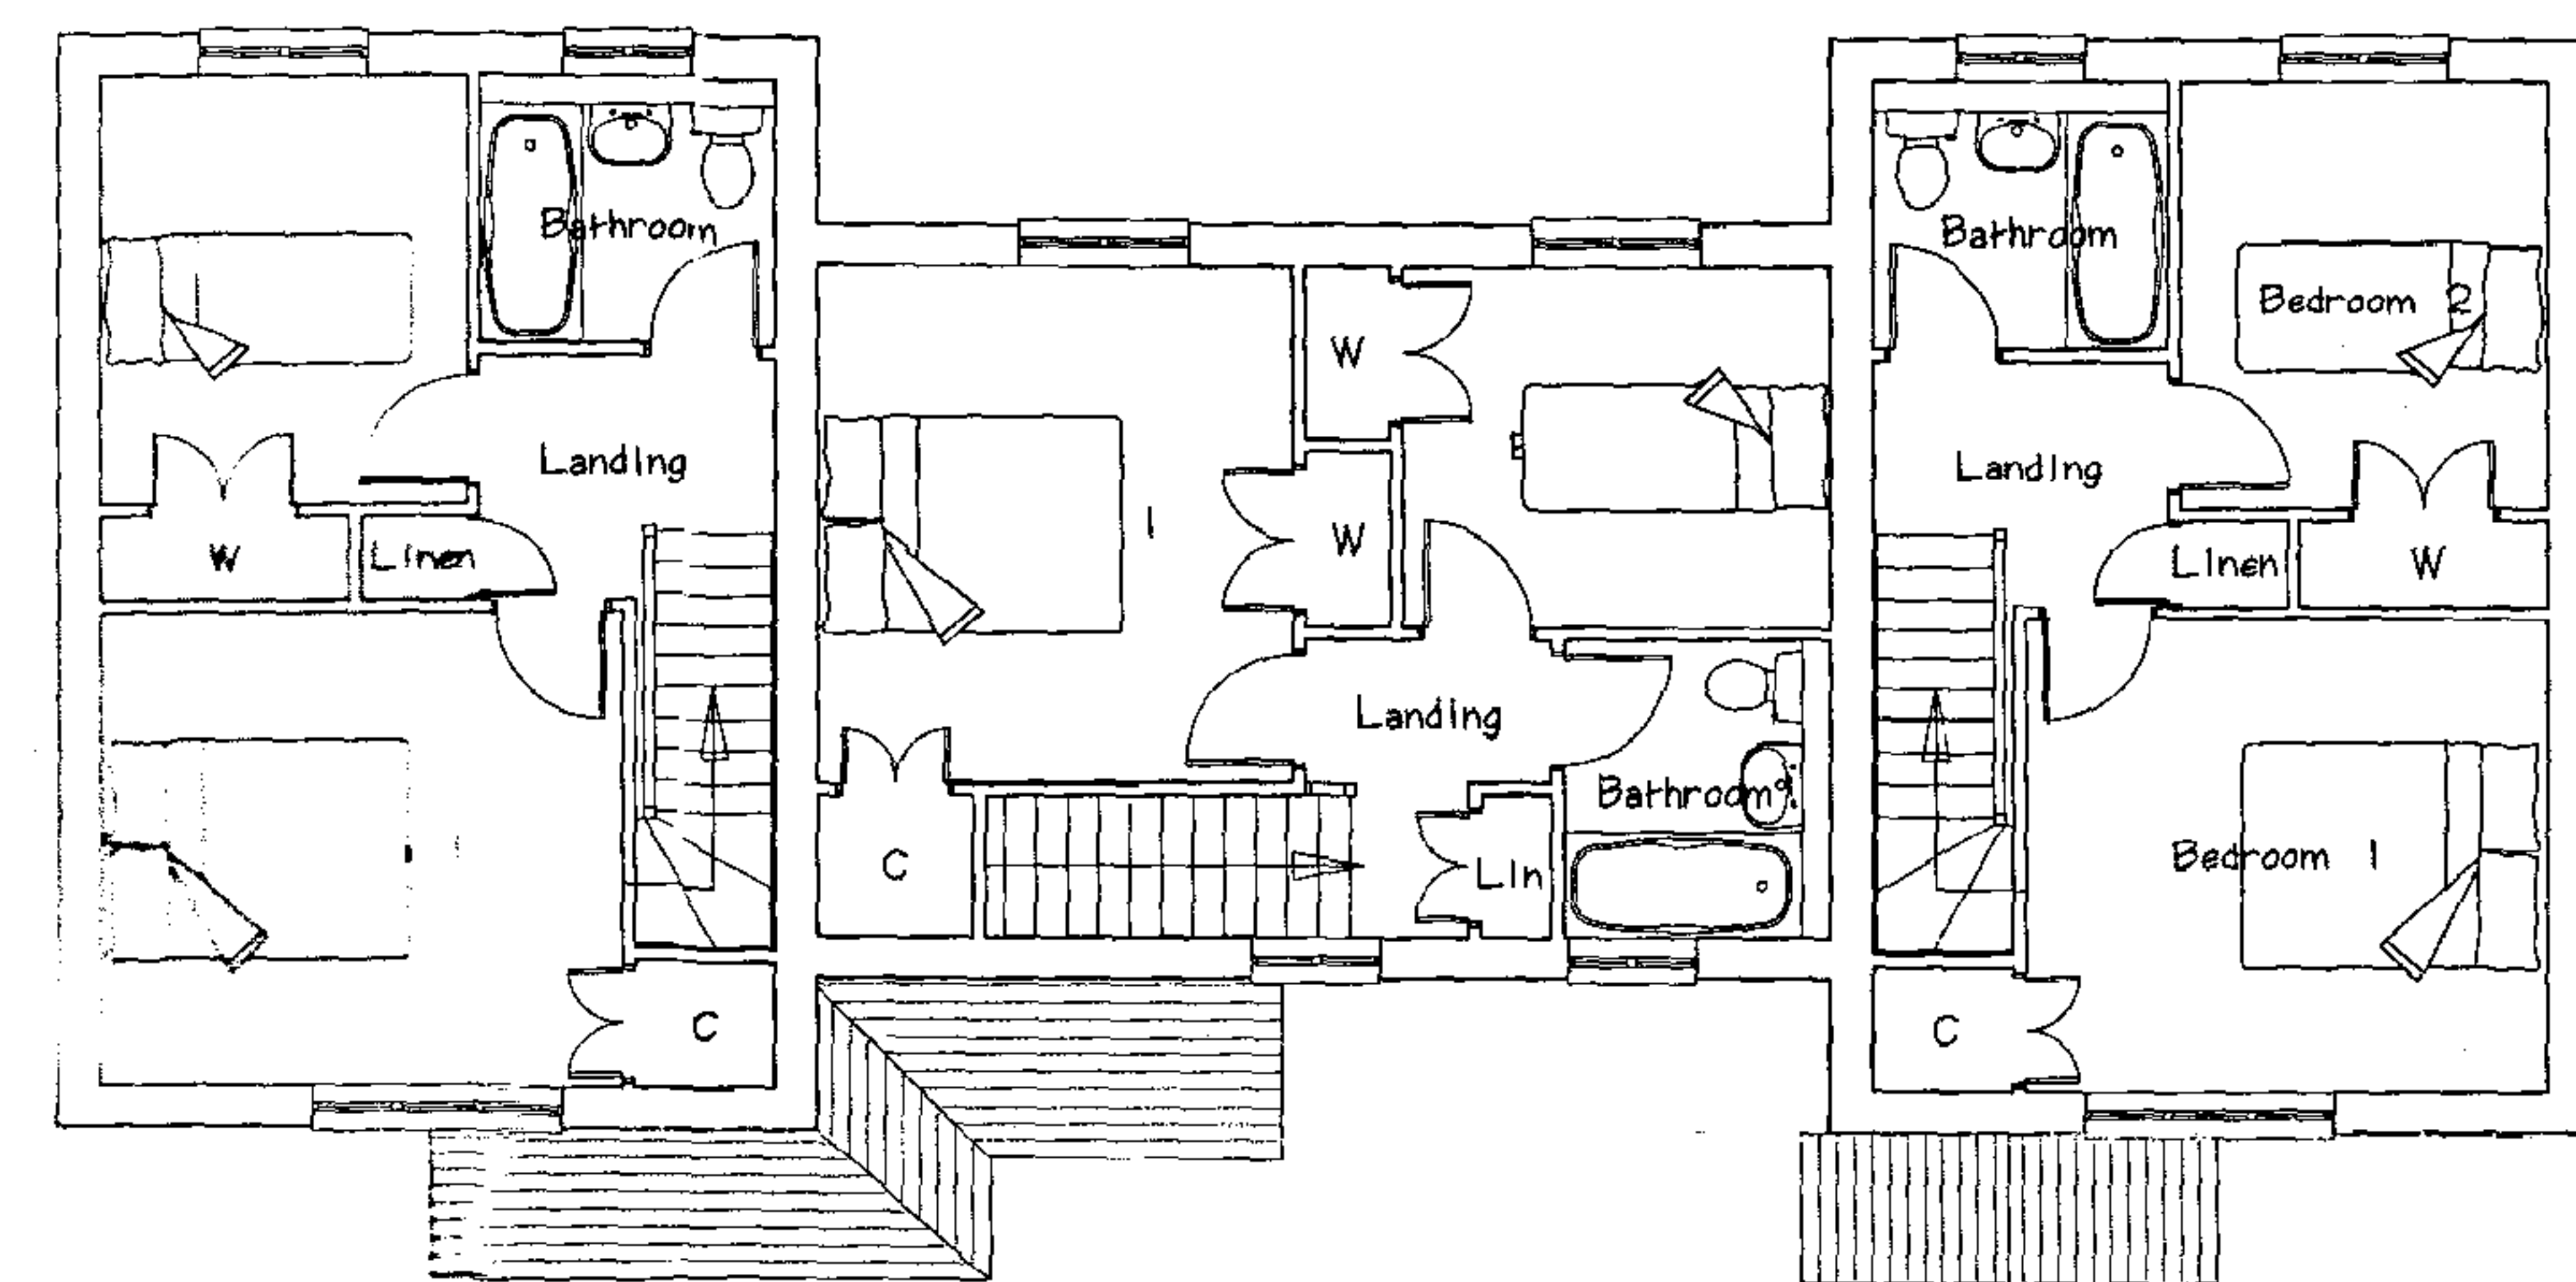

first floor layout - units 4, 5 and 6.

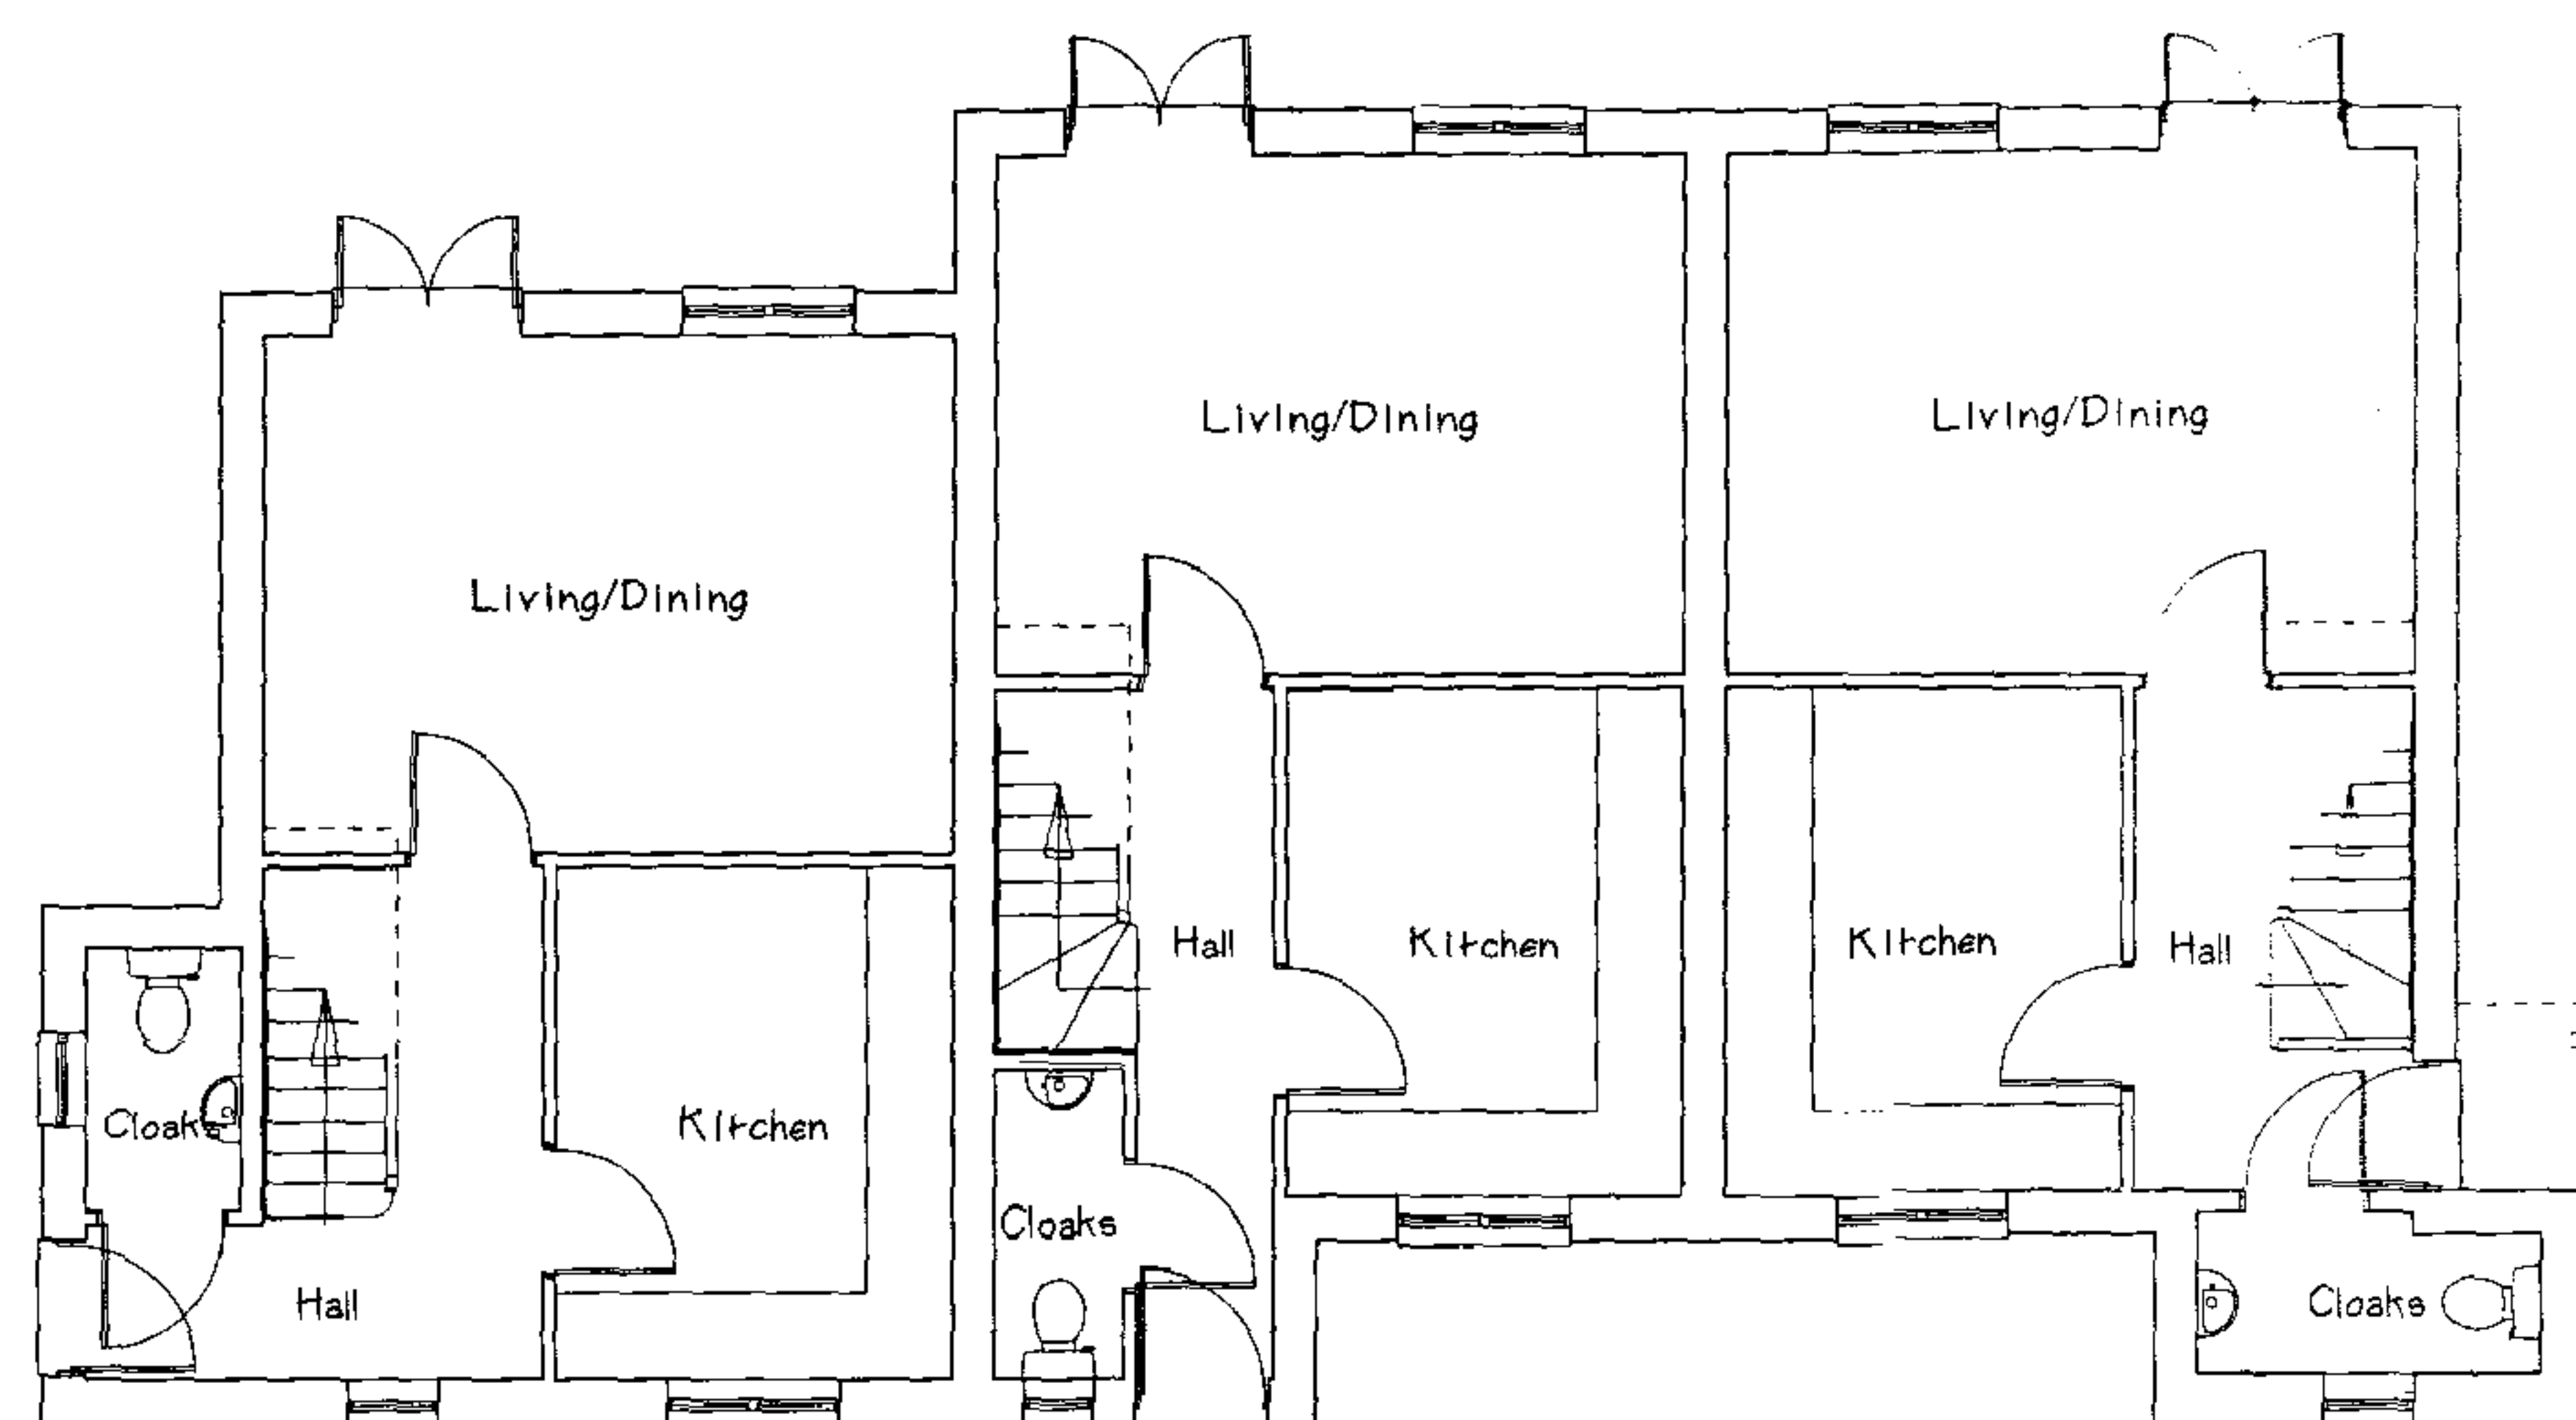


ground floor layout - units 1, 2 and 3.

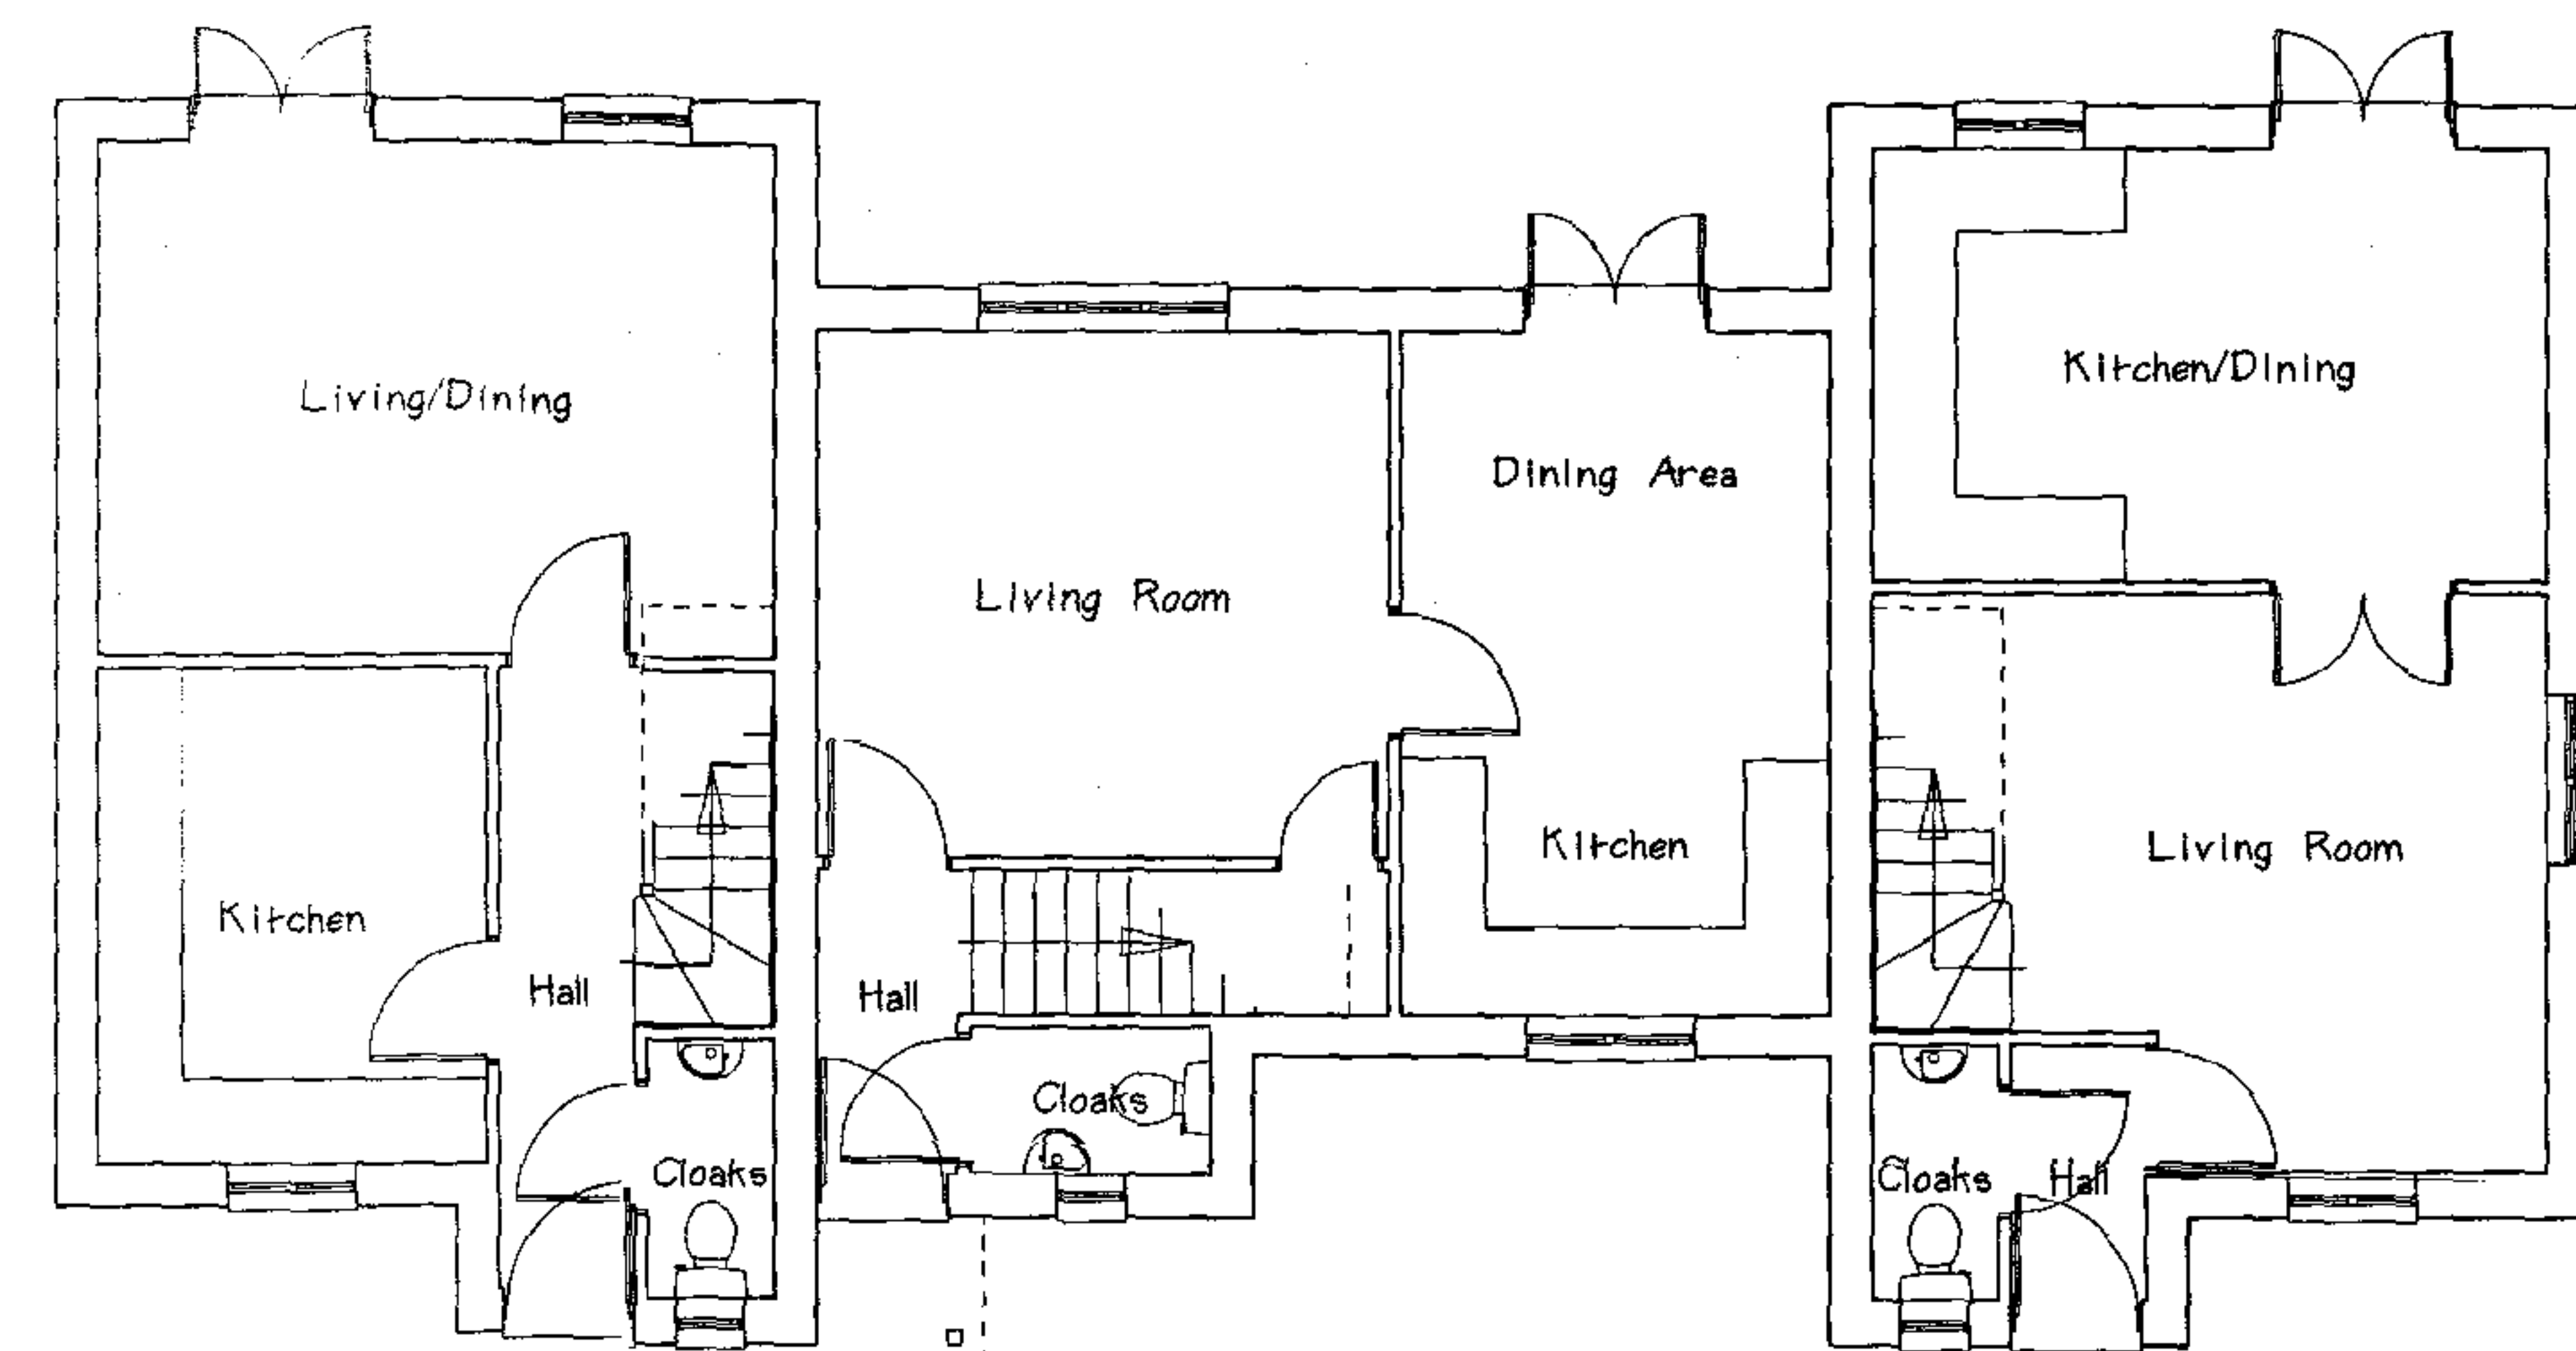

ground floor layout - units 4, 5 and 6.


1:100 plans and front elevation of units 1 to 6.

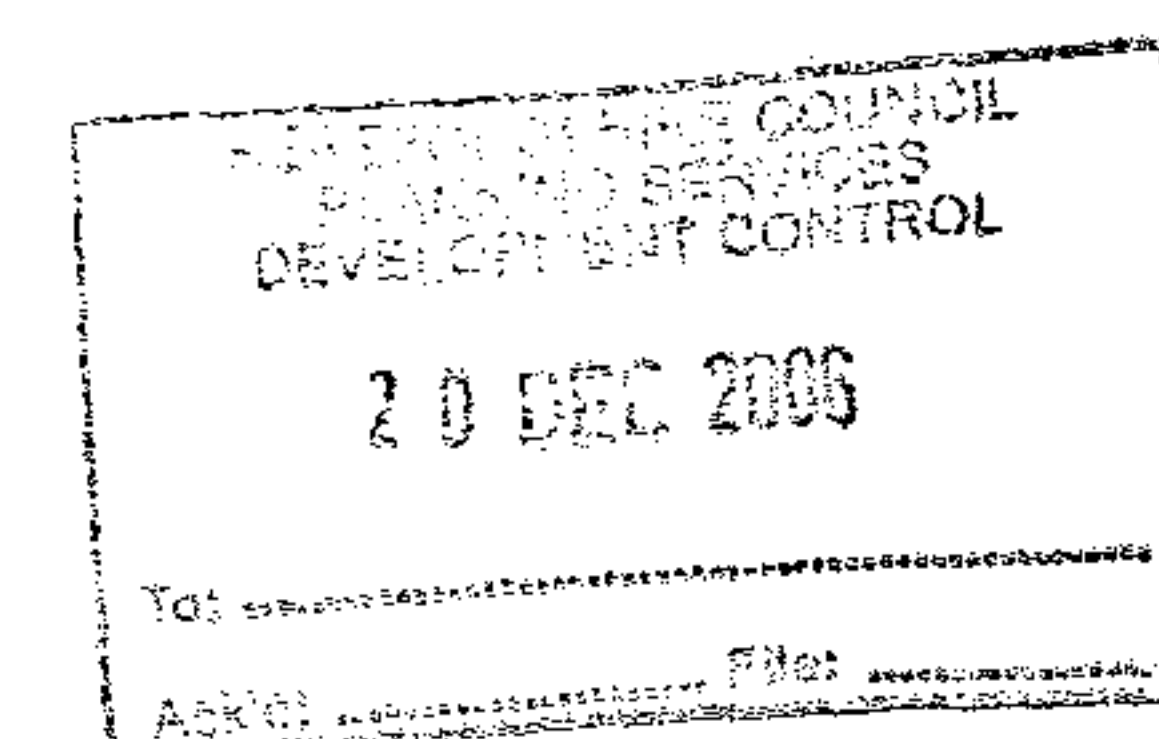

LAVENDER COTTAGE, LLANGROVE,
HEREFORDSHIRE.
proposed redevelopment of site
for Owen Pell Limited.

july 06.

06585/02.

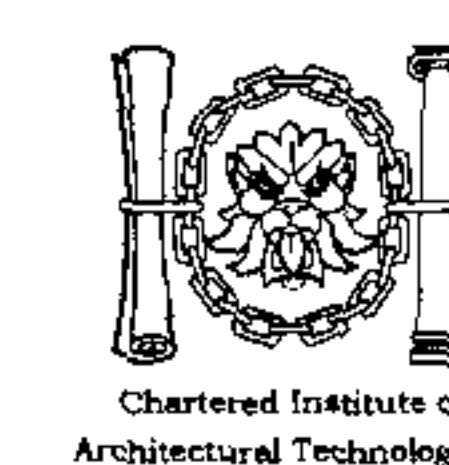

ANDREW LAST
M.C.I.A.T.
BUILDING CONSULTANT
ARCHITECTURAL TECHNOLOGIST

Brookside Cottage
Knappton Green, Herefordshire. HR4 8ER
tel/fax: 01568 720337. mob: 07977 299848