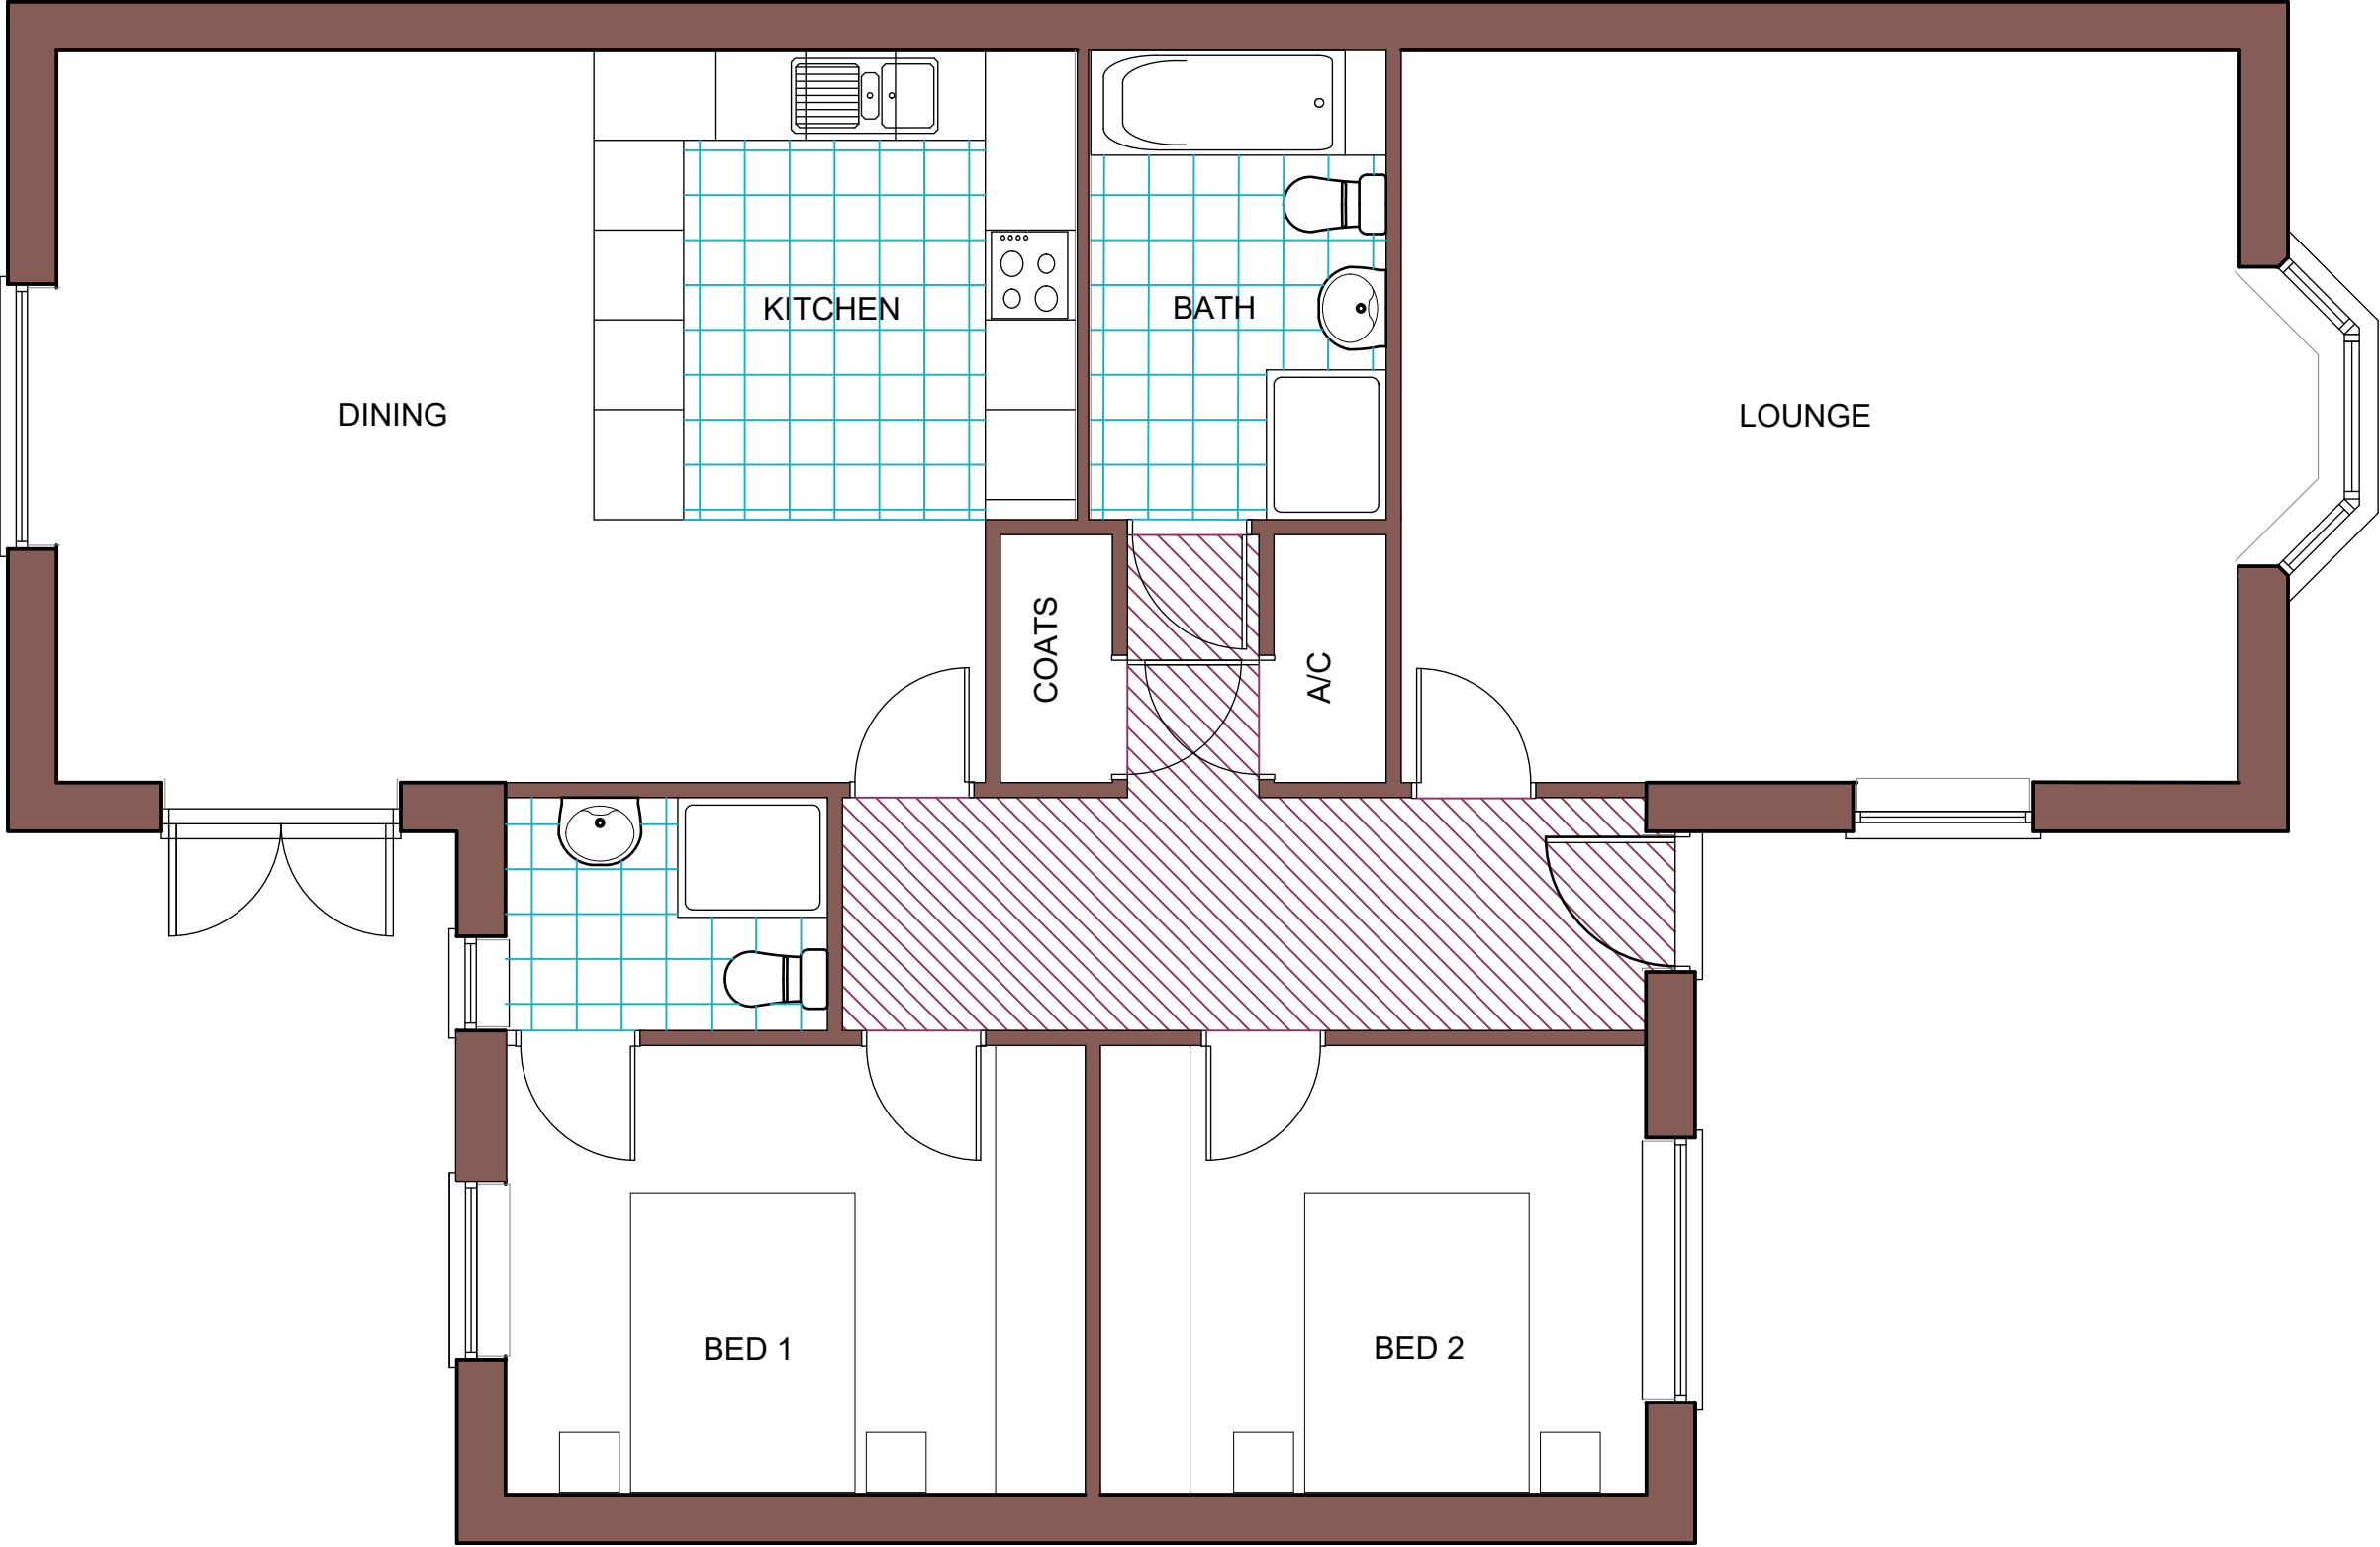


LAND ADJACENT TO LEALANDS
LEA
ROSS-ON-WYE
HR9 7LQ

DRAWING:HT11

REVISION :-

SCALE :
1/50 @ A3

FLOOR
PLAN

PROPOSED