



NOTES

This drawing is the property of FPCR Environment and Design Ltd and is as used on the project. It is not to be used for any other purpose without the written consent of FPCR Environment and Design Ltd.

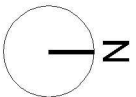

KEY

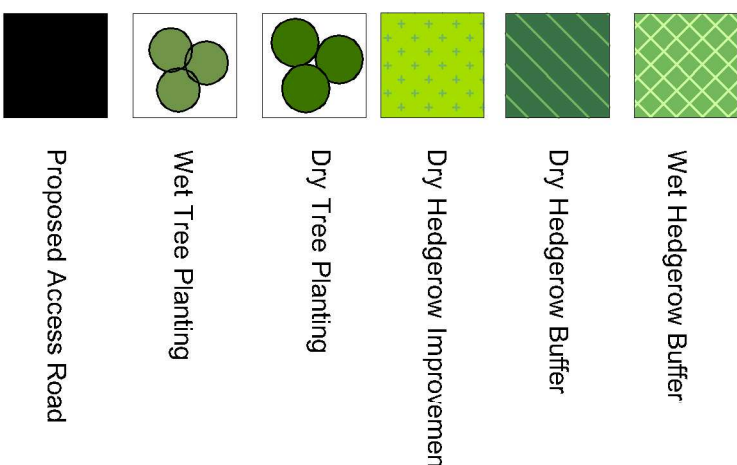


Tree Planting Schedule

Wet Tree Planting					
No.	Species	Size	Age	Root / Pot	Form
25	Quercus robur	425-600cm	3x	B	Standard (Heavy)
34	Alnus glutinosa	425-600cm	3x	B	Standard (Heavy)
50	Salix cinerea	425-600cm	3x	B	Standard (Extra Heavy)
31	Salix fragilis	425-600cm	3x	B	Standard (Extra Heavy)
Dry Tree Planting					
No.	Species	Size	Age	Root / Pot	
53	Quercus robur	425-600cm	3x	B	Standard (Extra Heavy)
63	Tilia cordata	450cm	3x	B	Standard (Extra Heavy)
54	Acer campestre	425-600cm	3x	B	Standard (Heavy)

Shrub Planting Schedule					
Dry Hedgerow					
%	Species	Size	Age	Root / Pot	No.
10	Corylus avellana	60-80cm	1+1	3L	809
10	Prunus avium	80-100cm	1+2	3L	809
40	Crataegus monogyna	60-80cm	1+1	3L	2423
25	Acer campestre	80-100cm	1+1	3L	1616
10	Fagus sylvatica	80-100cm	1+2 or 1/2	3L	809
20	Prunus spinosa	60-80cm	3L		1616
Wet Hedgerow					
%	Species	Size	Age	Root / Pot	No.
10	Prunus avium	60-80cm	1+1	3L	371
15	Corylus avellana	60-80cm	3L		557
25	Prunus spinosa	60-80cm	3L		927
50	Crataegus monogyna	60-80cm	1+1	3L	1653

Dry Hedgerow Improvement					
%	Species	Size	Age	Root / Pot	No.
10	Corylus avellana	60-80cm		3L	46
10	Prunus avium	80-100cm	1+2	3L	46
40	Crataegus monogyna	60-80cm	1+1	3L	194
20	Acer campestre	80-100cm	1+1	3L	92
10	Fagus sylvatica	80-100cm	1+2 or 1/2	3L	46
20	Prunus spinosa	60-80cm	3L		92

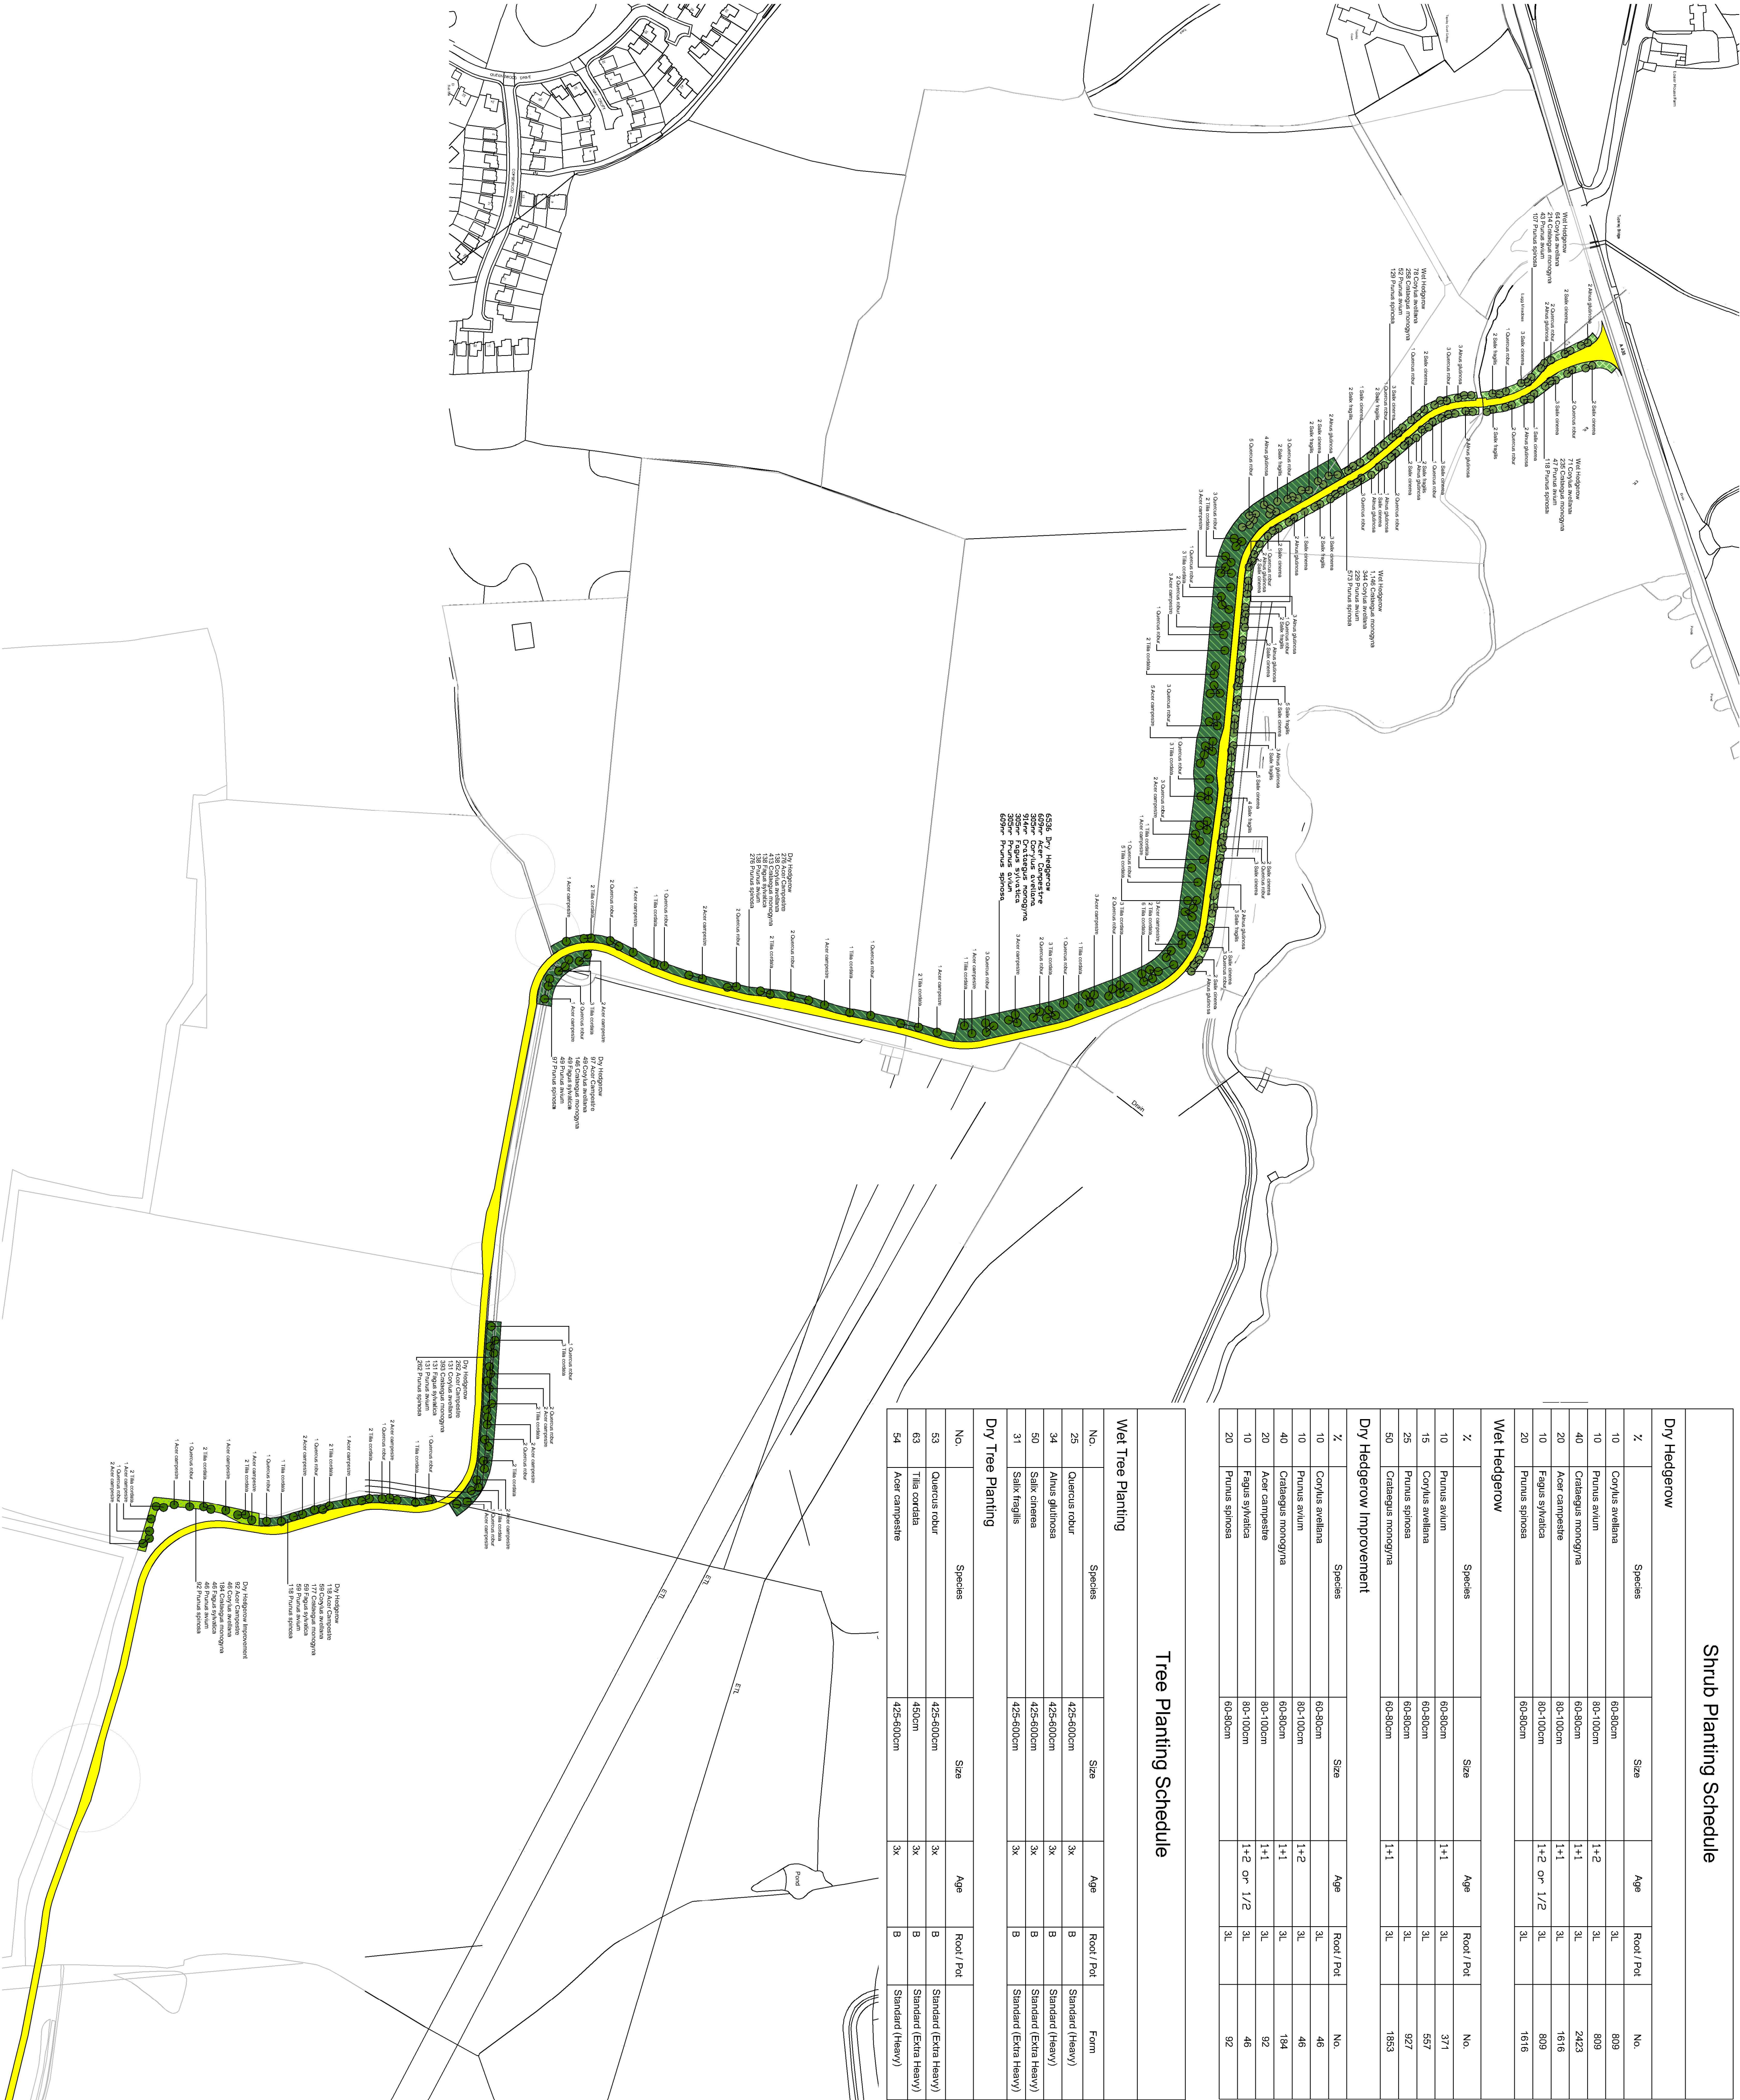

NB: That the planting location and design is subject to change based on the archaeological findings of the adjacent Scheduled Ancient Monument.

rev	date	description	dm	chkd
1	31/07/15	First Issue	JPF	KMN
2	17/09/15	Additional Planting Areas included	JPF	KMN

environmental assessment
landscape design
urban ecology
architectural
interior design

PPCPC Environment and Design Ltd
Lockington Hill
Lockington
Derby DE14 2RH
t: 01509 637772
e: mail@fpcr.co.uk
w: www.fpcr.co.uk

client
STL Energy
project
Leobury Road
Hereford
SOFTHWORKS BUFFER

scale
1:2000 @ A1
drawing number
6873-L-01
drawn by
JPF / KMN
checked by
JPF / KMN
revision date
17/09/15

CAD file: J:\6800673\L\MSF\6873-L-01 Rev B Softworks Buffer Plan.mxd