


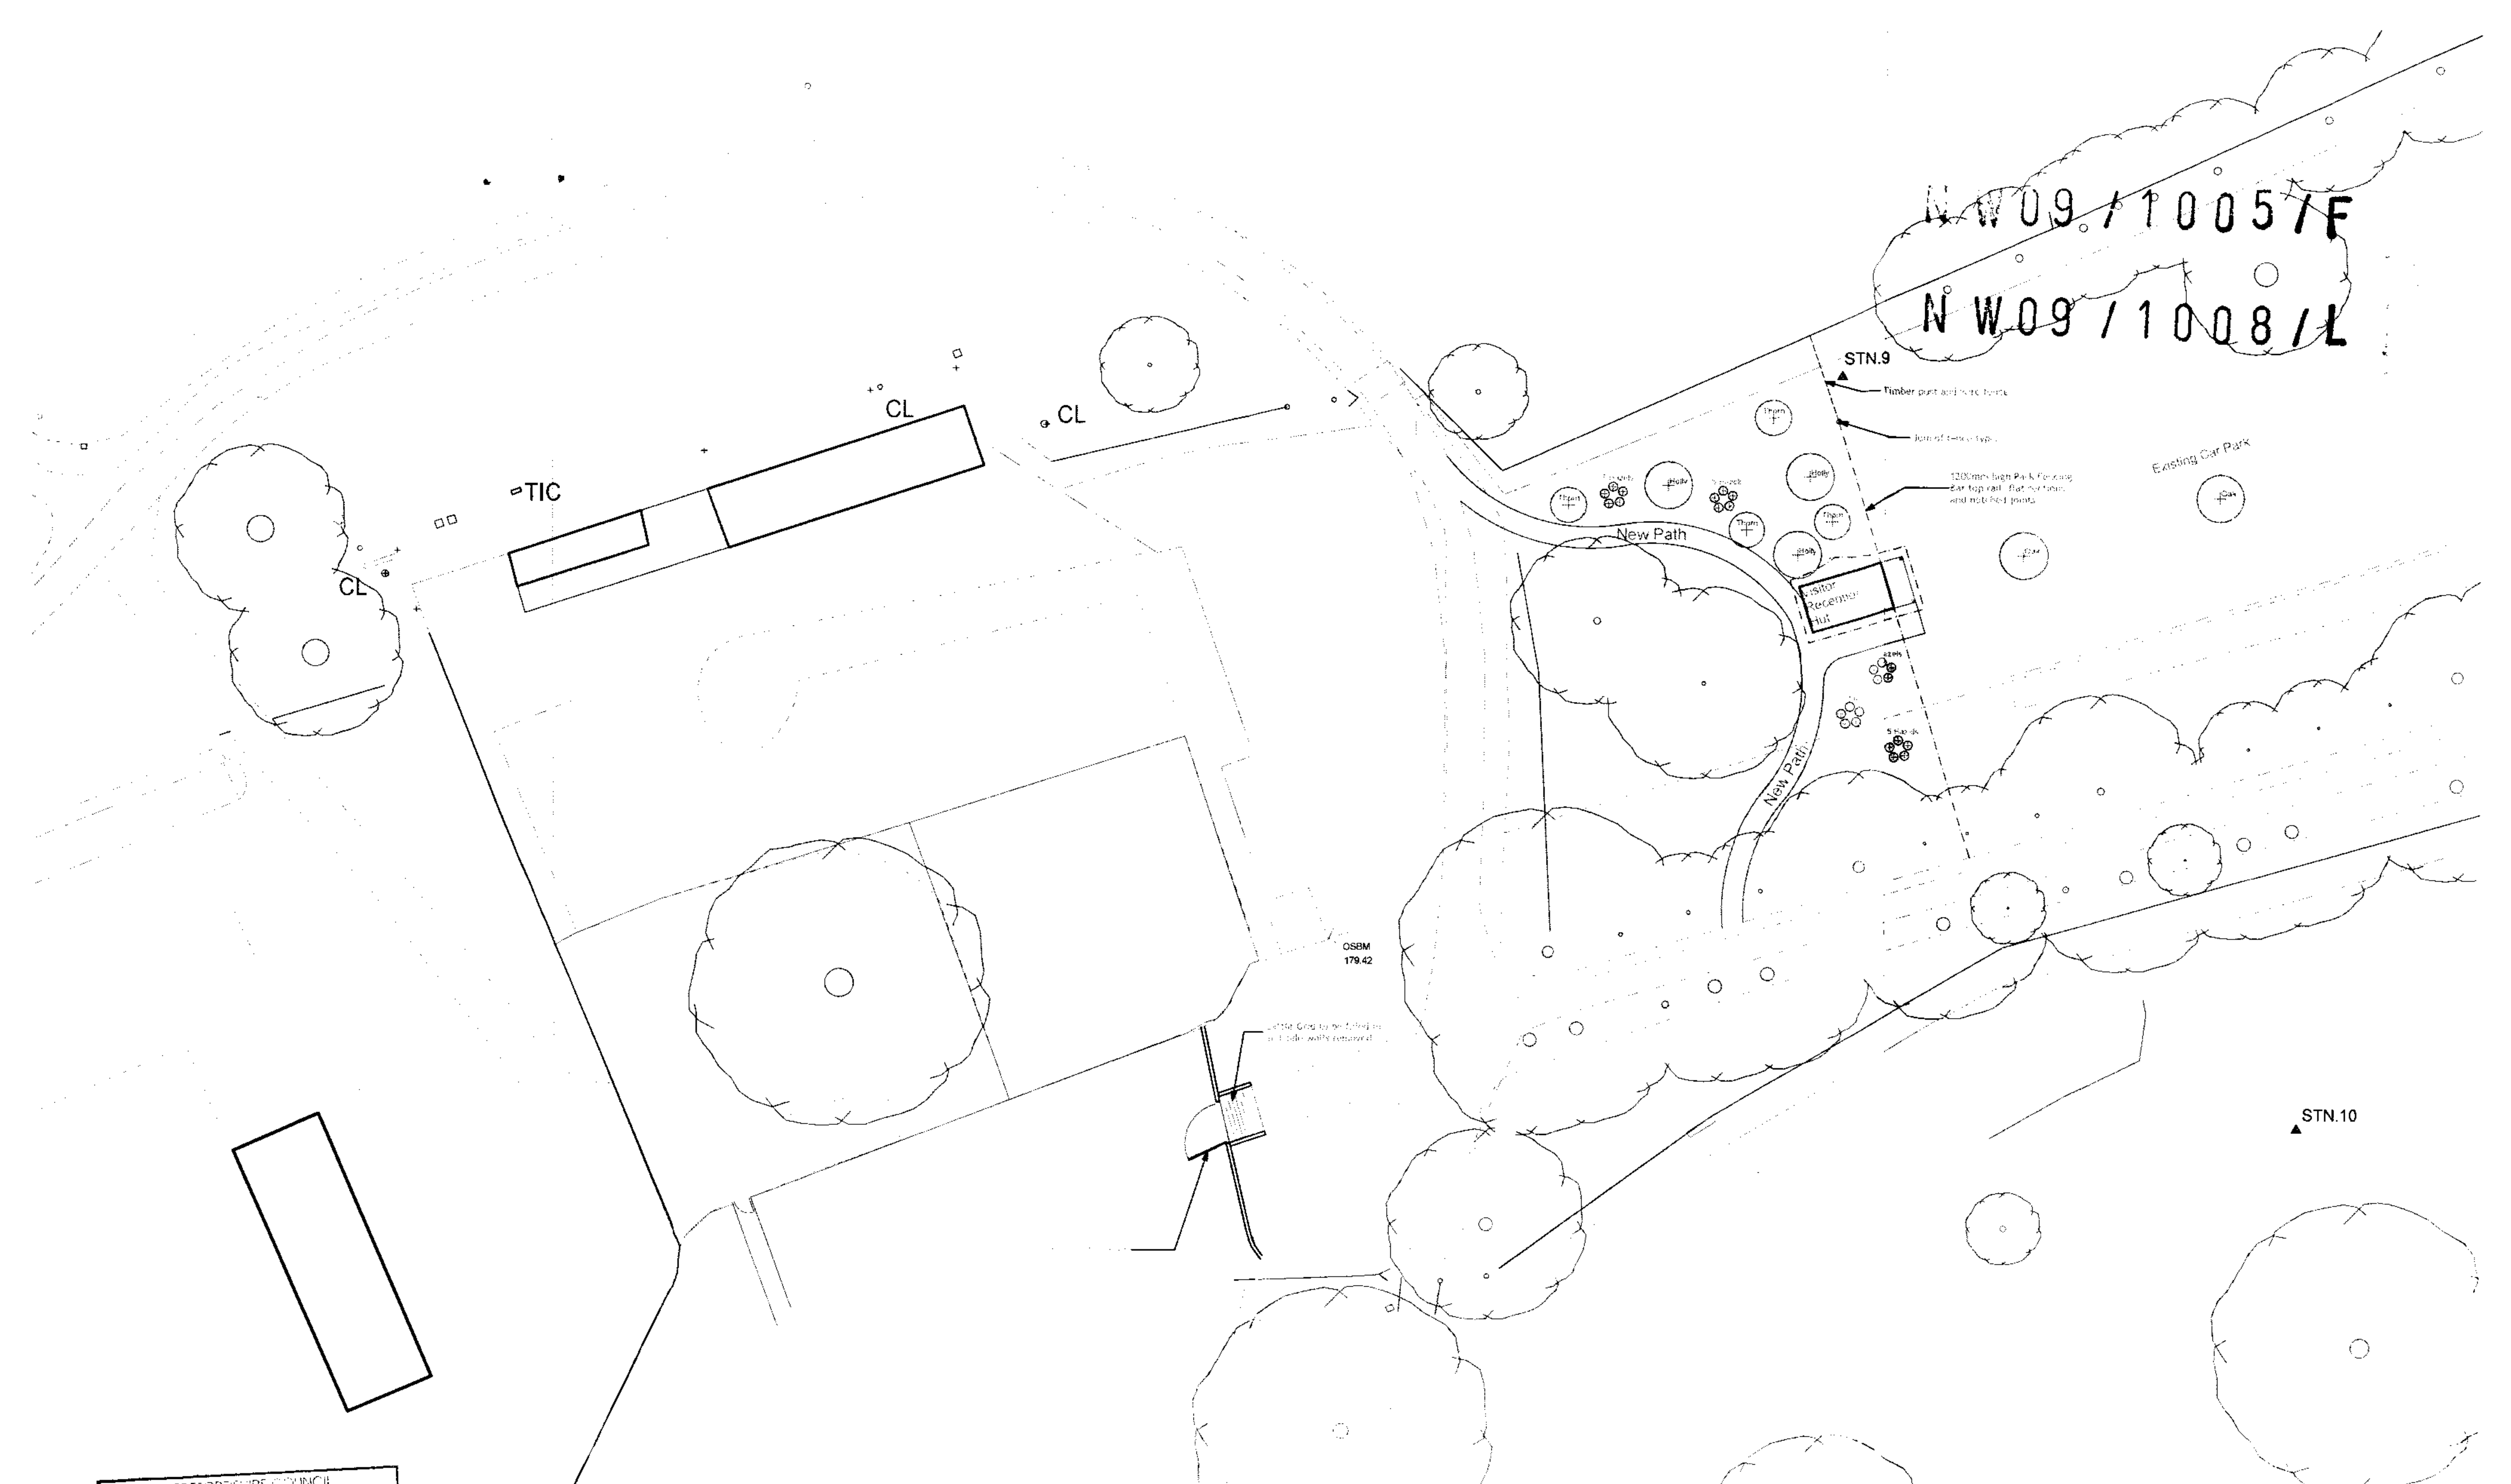

NW09/1005/F
NW09/1008/L

Block Plan
Visitor Reception Hut
Croft Castle
The National Trust

HEREFORDSHIRE COUNCIL
PLANNING SERVICES
DEVELOPMENT CONTROL
To _____
Ack'd _____

Rev A Picnic area notation removed 07/04/09

Scale 1:500@A3	Drawn 002 revA	Date 02/03/09 Drawn by RP	 Robert Kilgour & Associates
architects and historic building consultants			
4 park lane bewdley worcestershire dy12 2el tel 01299 409044			

not scale from this drawing all dimensions should be checked on site