


NE06/2414/F

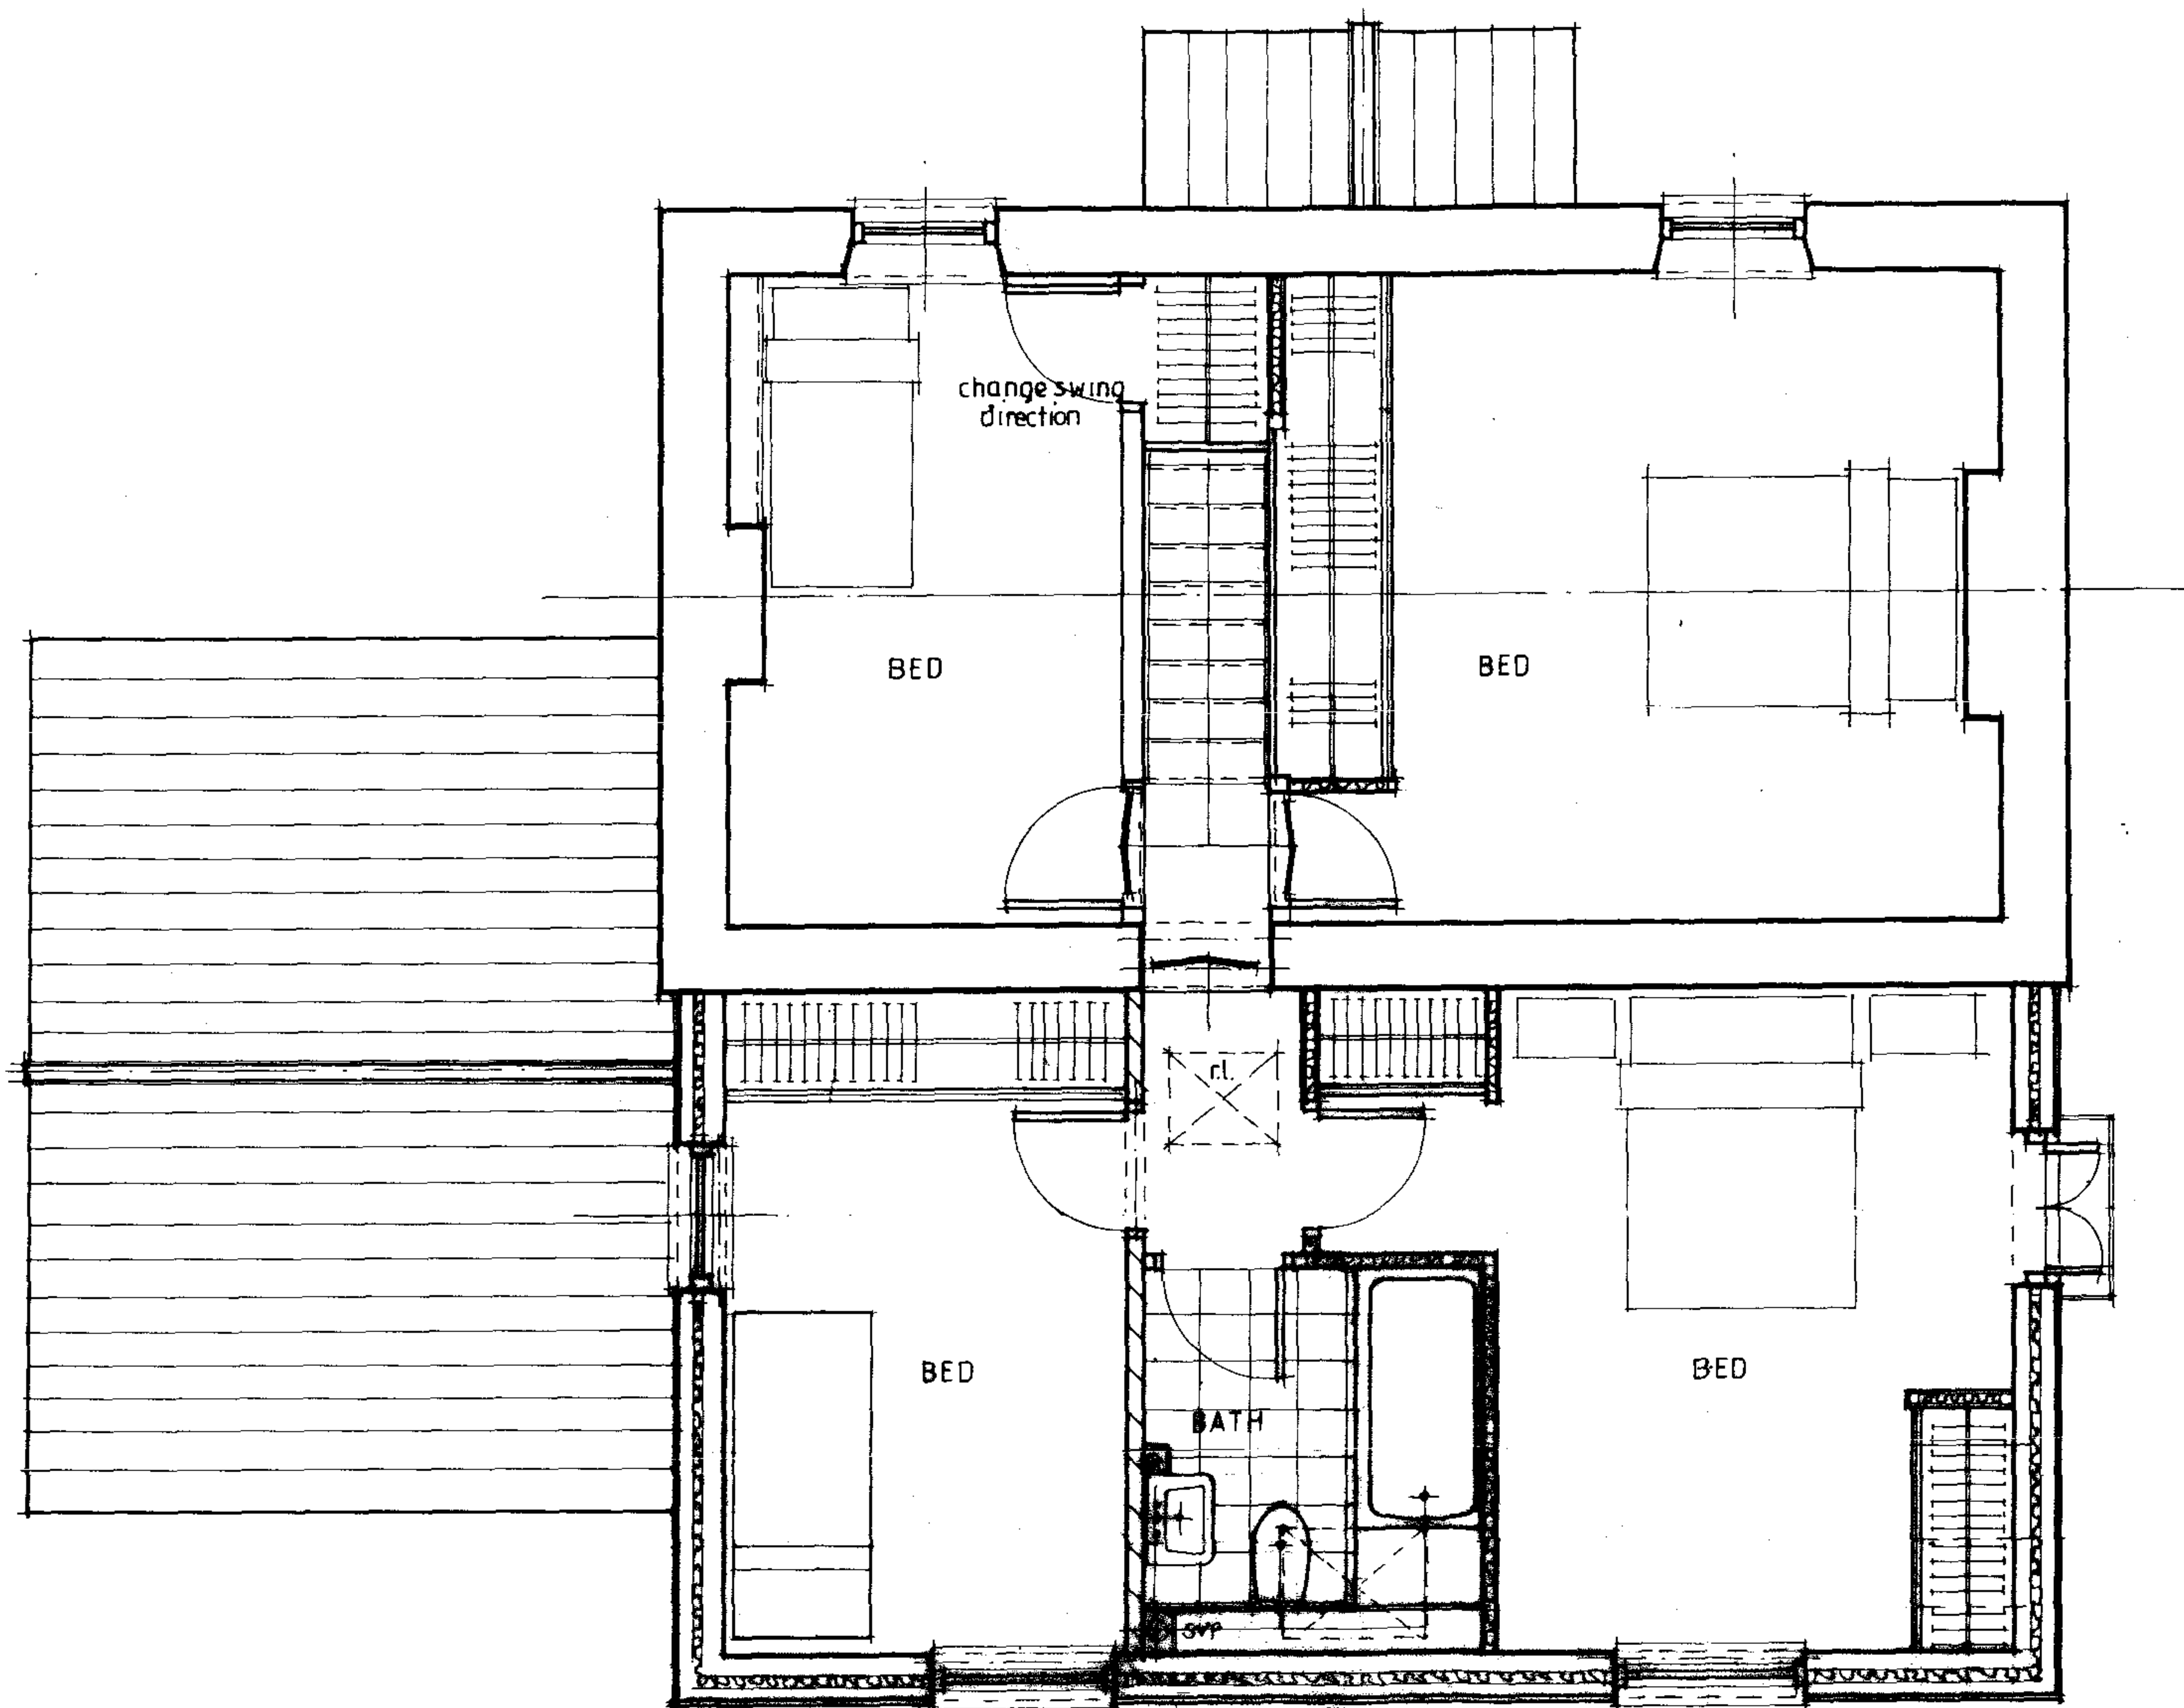

HEREFORDSHIRE COUNCIL
**AMENDED
PLAN**
DECISION
DATE

FIRST FLOOR PLAN 1:50 (PROPOSED)