

ESTELLA SLATE

Estella Slate is a textured pyrite free Blue Grey slate that is quarried in the northern slate producing region of Spain, an area renowned for quality and stringent production values.

Estella is often used on more prestigious developments where a totally clean, (pyrite free) surface is often required.

First Grade


Features:

- Textured surface with no pyrite
- Blue grey, in colour
- Easy to grade and lay on the roof
- Sourced directly from the quarry
- Quarry backed guarantee
- Tested to EN 12326 Achieving T1, S1, A1



RAINWATER GOODS

New rainwater goods to be Yeman Rainguard cast aluminium Black textured polyester powder coated plain half round gutters and matching 75mm dia downpipes.

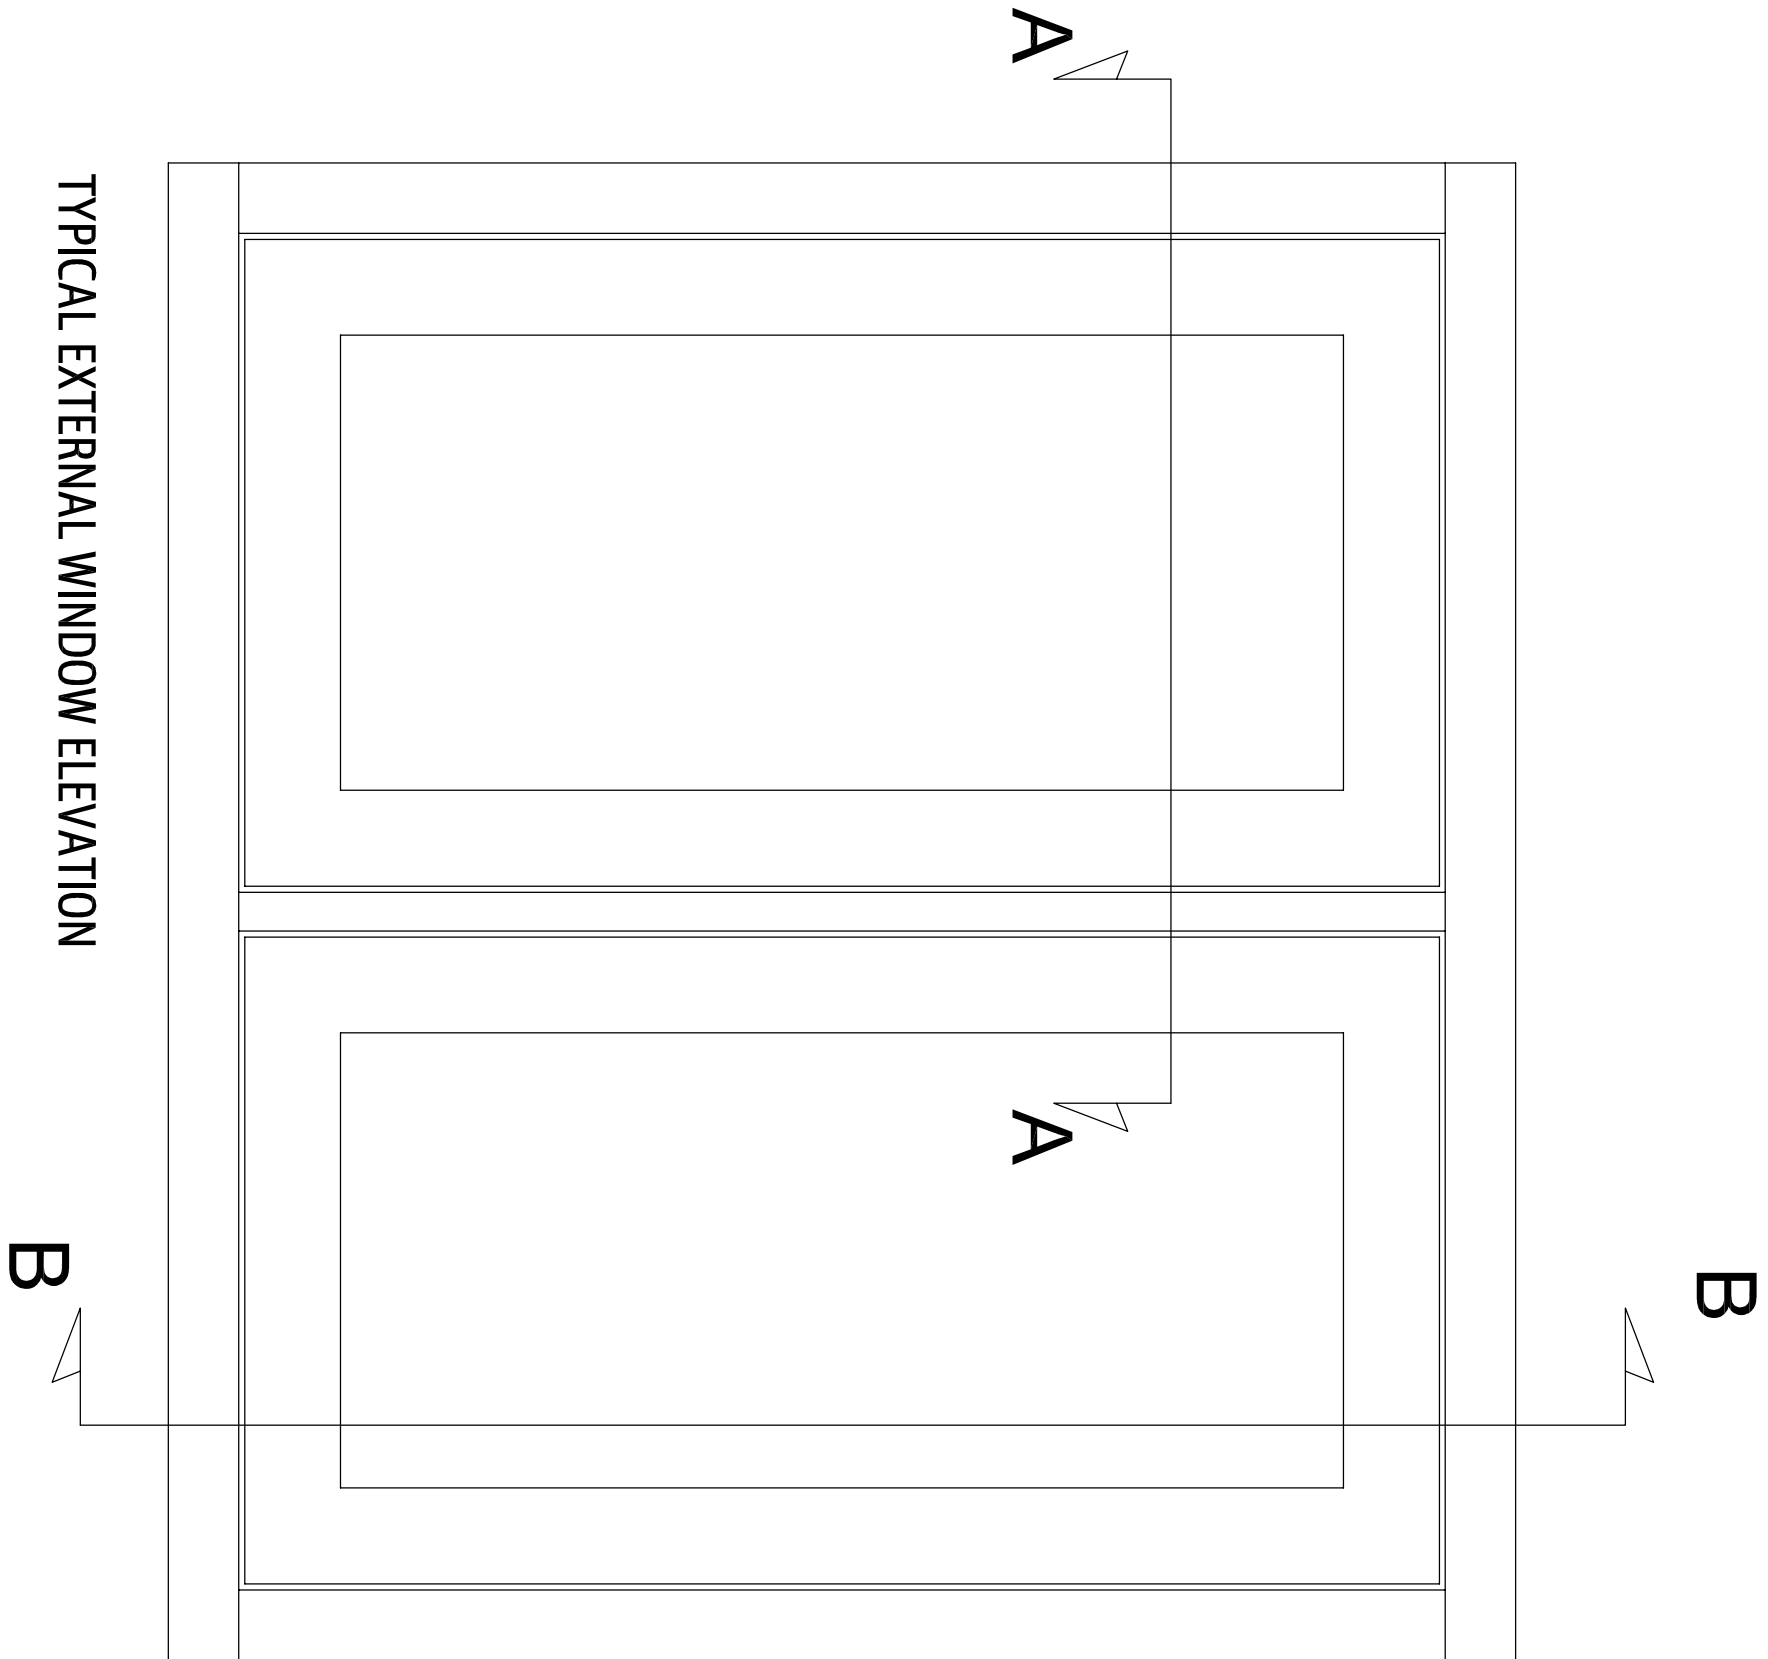


TYPICAL EXTERNAL WINDOW ELEVATION



ALL EXTERNAL JOINERY TO BE PAINTED
RAL 7000

RAL 7000

SECTION B-B

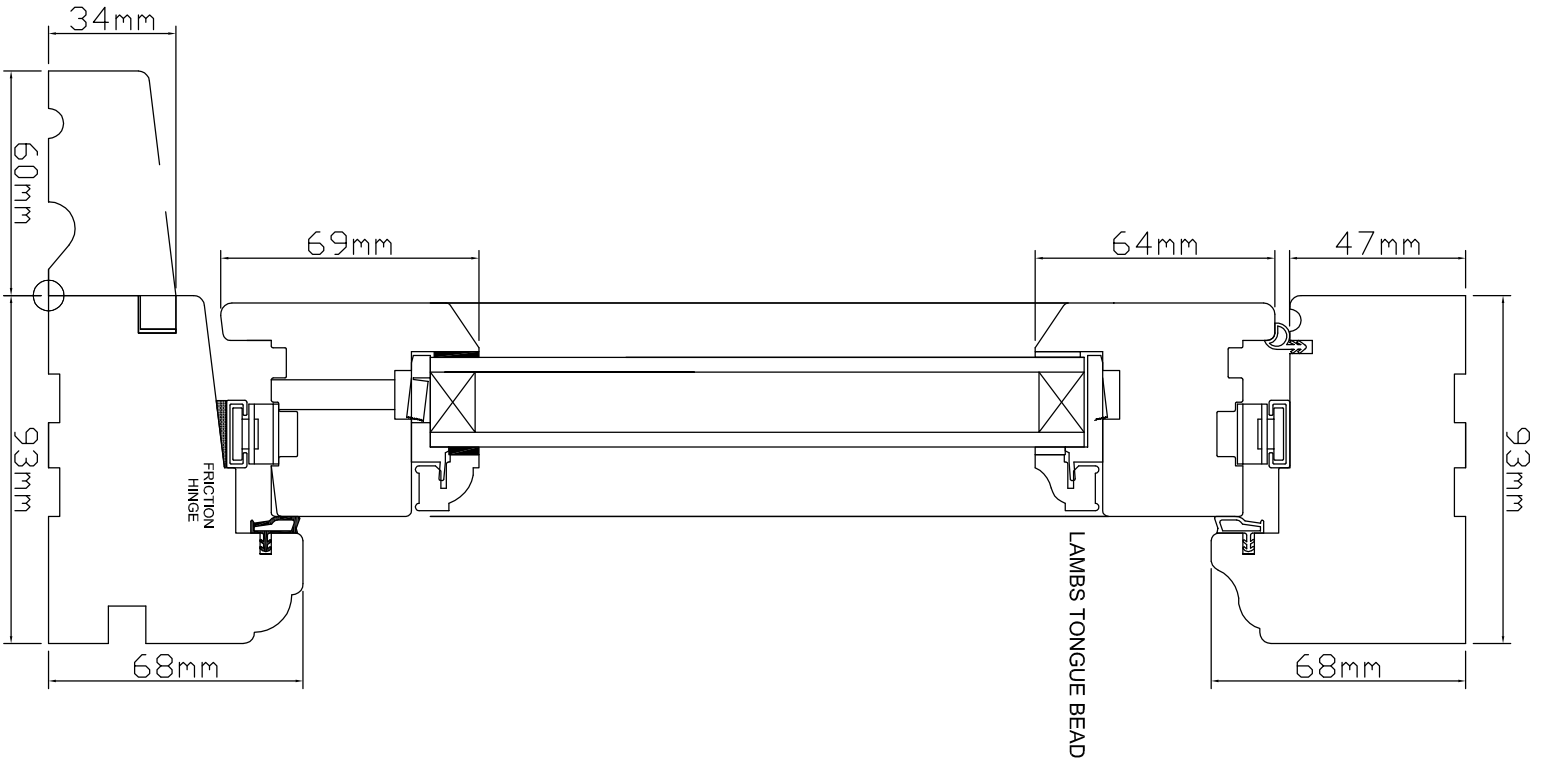

SECTION A-A

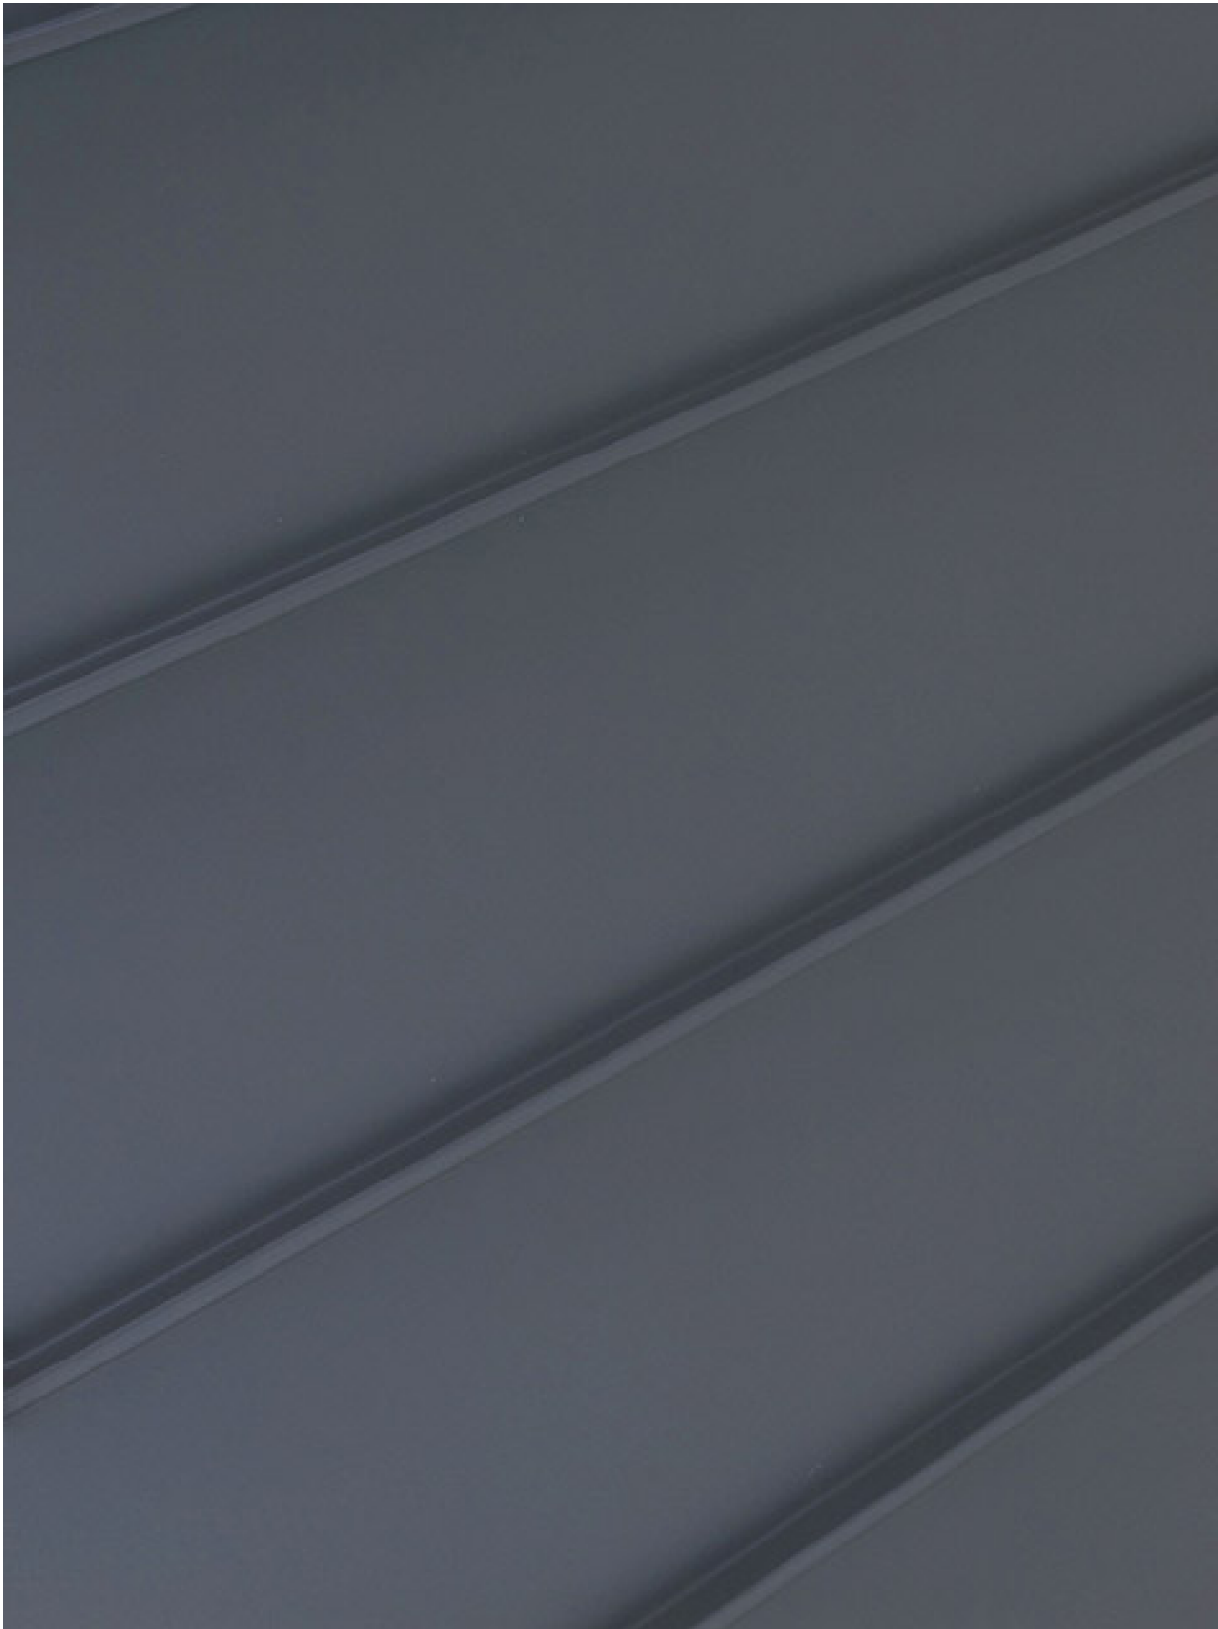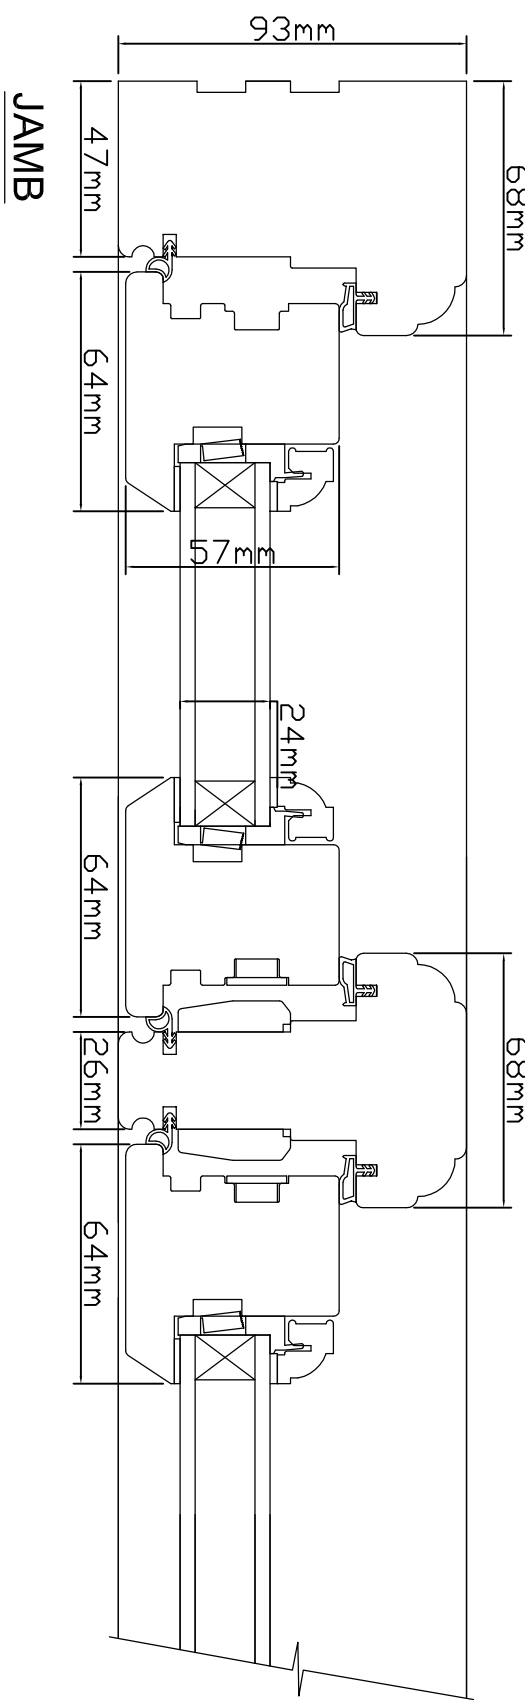

ANTHRACITE GREY STANDING SEAM METAL TO DUTCH BARN ROOF

ALUMINIUM DOORS AND SIDE SCREENS TO MAIN THRESHING
BARN DOORS AND GLAZED DUTCH BARN END GABLE



all dimensions must be checked on site and
for use in precise named location only
drawing remains copyright of the author

revision notes - Rev A - Windows and landscaping amended

client: MISS B DERBYSHIRE
project: FURNACE FARM
drawing no: 707-PL04
PROPOSED MATERIALS

date: 20/02/2017
scale: 1:2 & 1:5 @ A1
drawing no: 707-PL04
rev

100 Chase Road
Ruscombe
HR9 5H
L: 01966 66039
www.herefordshire.co.uk

HEREFORDSHIRE DESIGN PARTNERSHIP

HDP