


HOLMER PH2

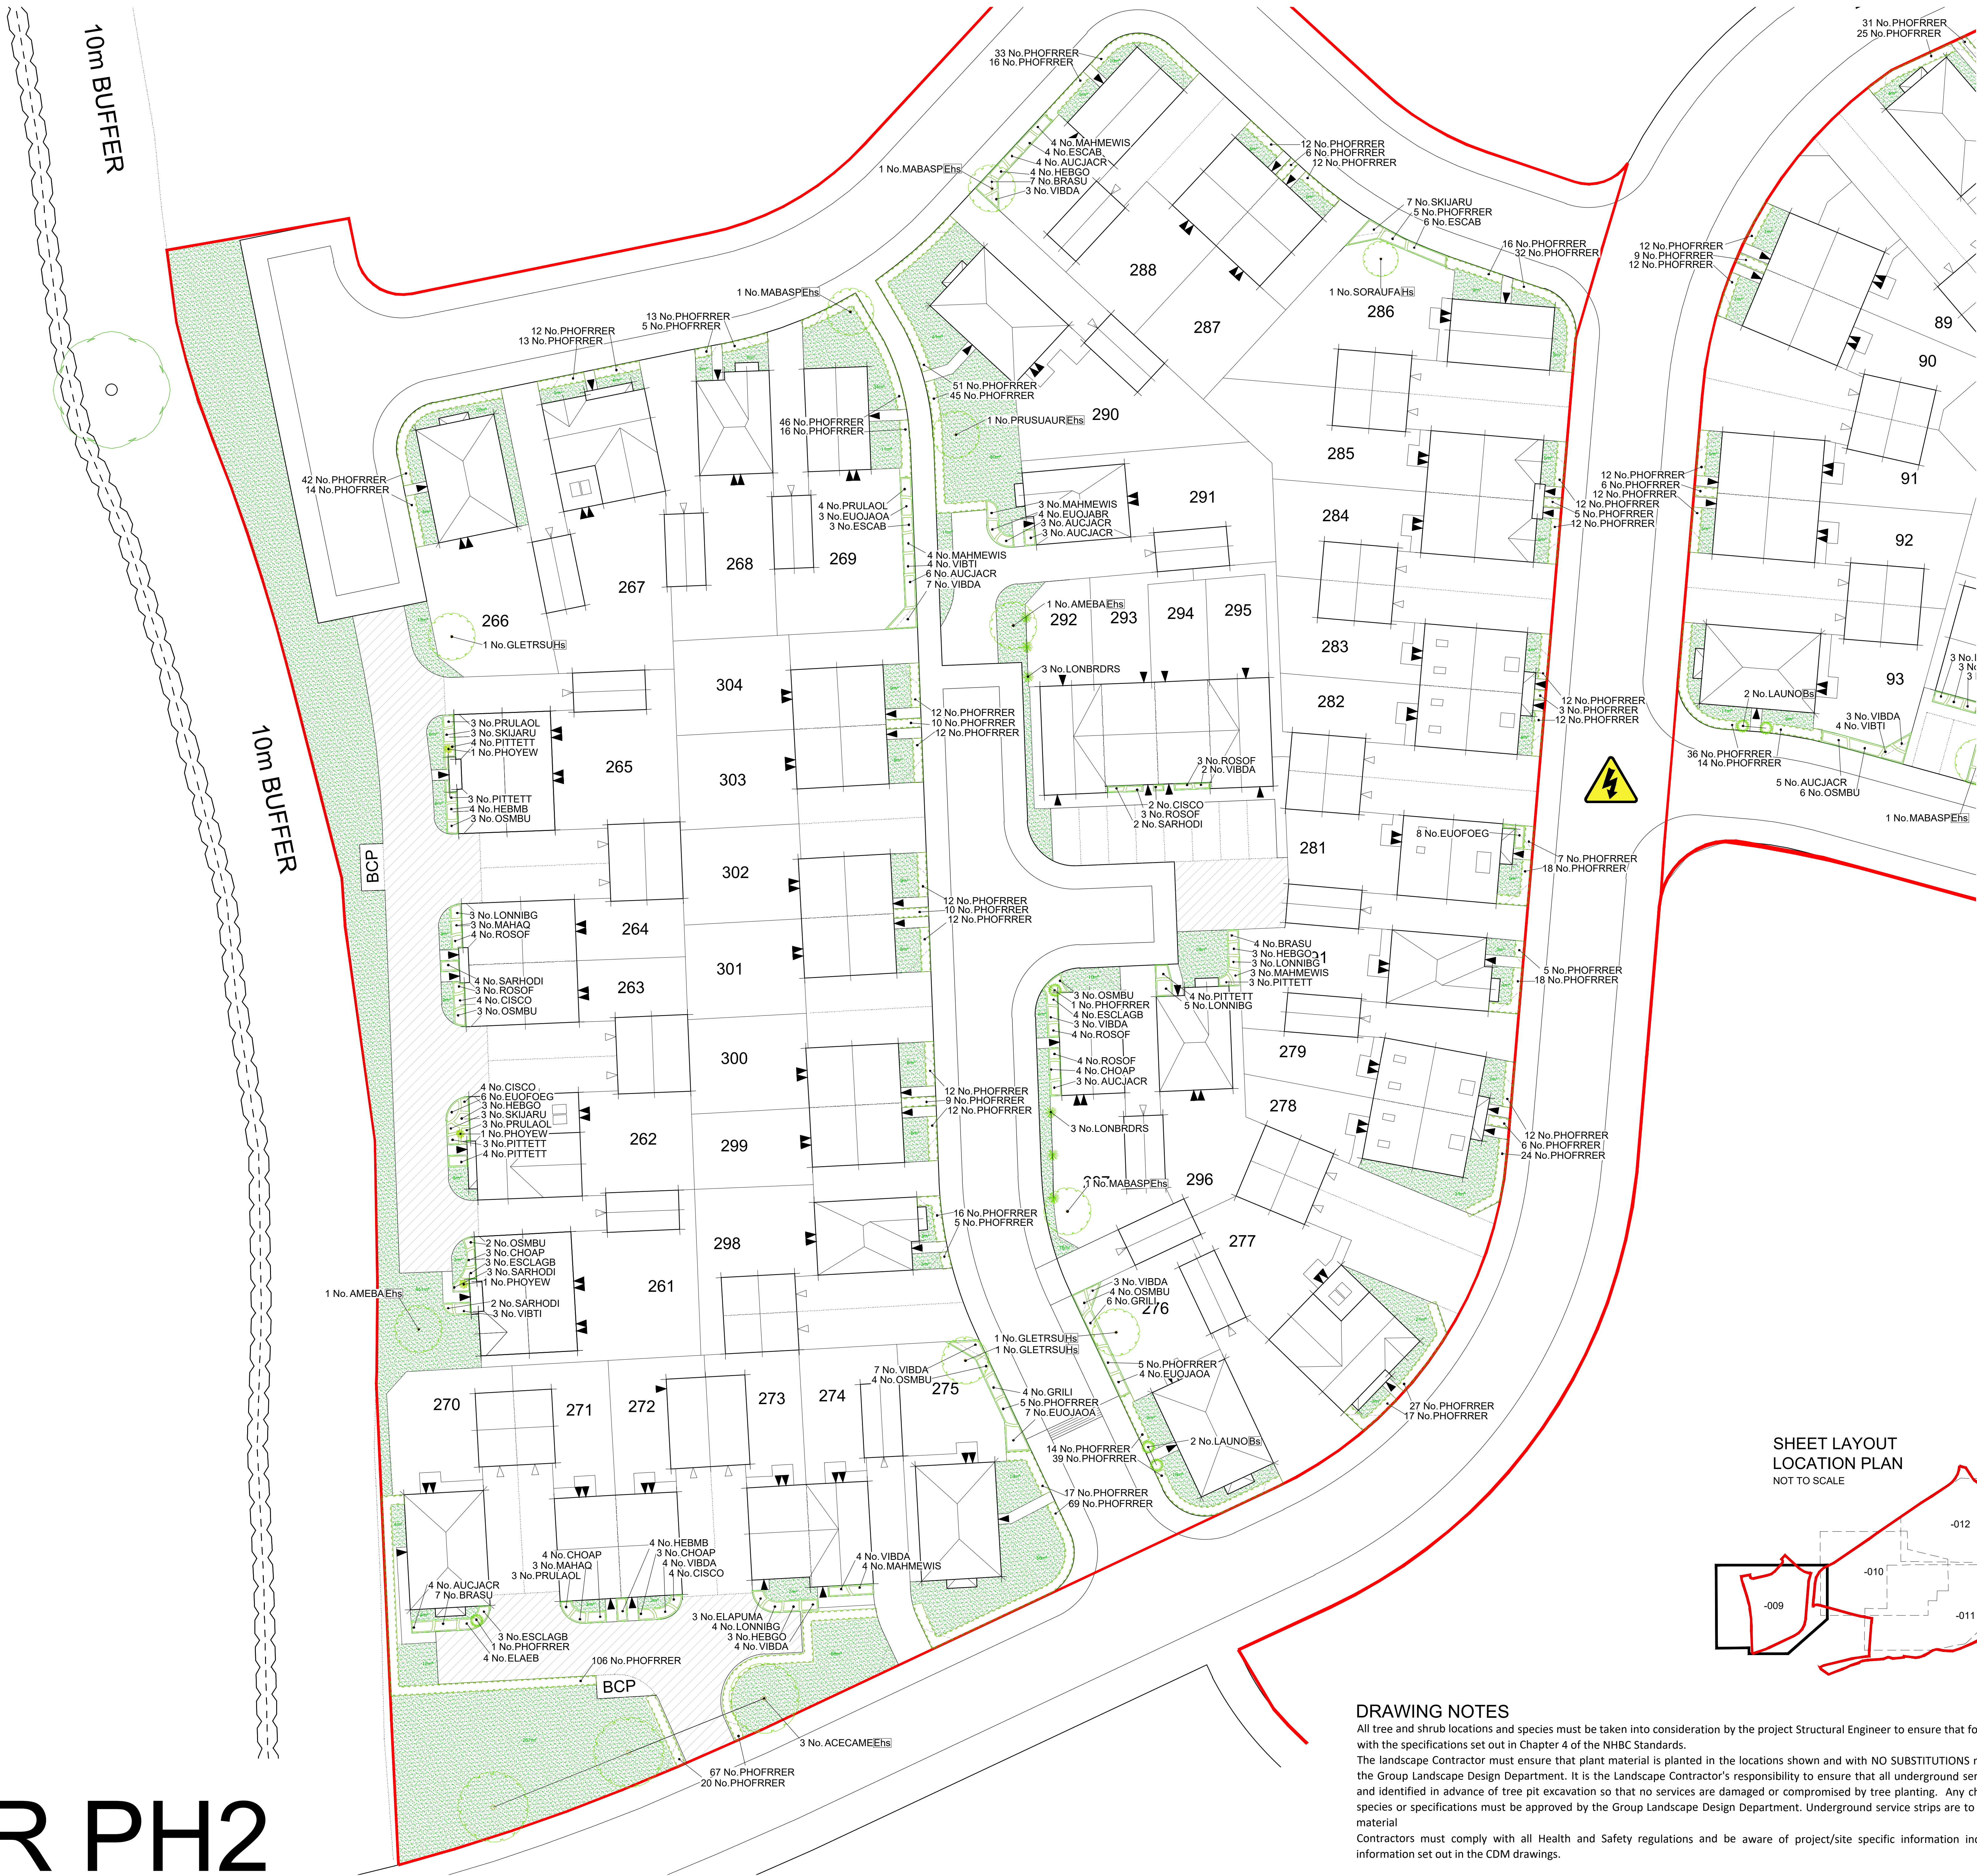

THIS DRAWING IS TO BE READ IN CONJUNCTION WITH SEPARATE GROUP / SITE SPECIFIC CONSTRUCTION NOTES AND MATERIALS SPECIFICATION.


LEGEND

- EXISTING HEDGES
To be retained
- PROPOSED TREES
Extra Heavy/Heavy Standard
- SPECIMEN PLANTING
See Schedule
- ORNAMENTAL HEDGE
See Schedule
- PROPOSED PLANTING
Shrubs/Herbaceous/Grasses
See Schedule
- CLIMBERS/WALL SHRUBS
See Schedule
- TURF
with area (m²)

CDM LEGEND


Symbol	Brief description of risk.
	Caution overhead / underground services.
	Trees have protection order in place, guarding required.

NOTES:
Principal contractor to ensure all health and safety procedures are being correctly followed in relation to all temporary works.

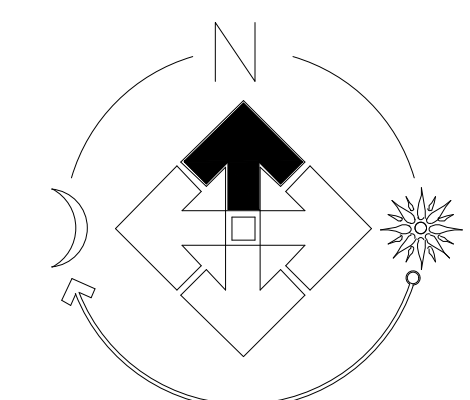

FOR SPECIFICATION,
PLANTING DETAILS &
SCHEDULE SEE DRAWING
WE086-LS-013
FOR POS LANDSCAPING
SEE DRAWINGS
WE086-LS-014-017

SHEET LAYOUT
LOCATION PLAN
NOT TO SCALE

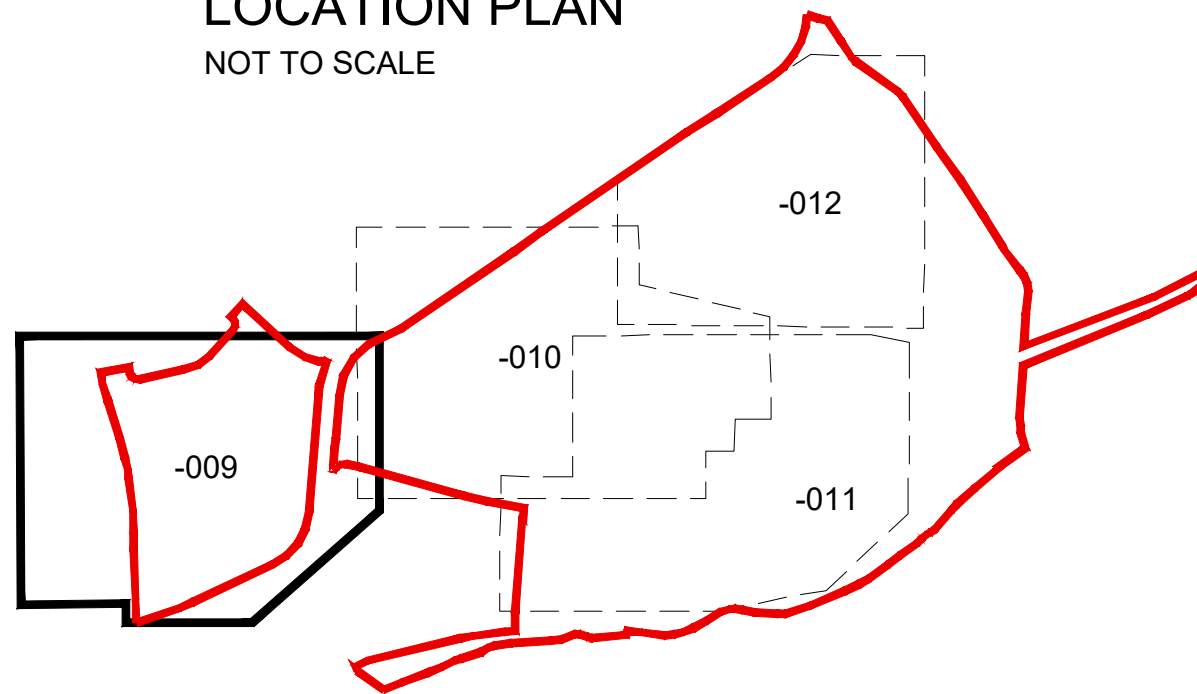

DRAWING NOTES

All tree and shrub locations and species must be taken into consideration by the project Structural Engineer to ensure that foundation design accords with the specifications set out in Chapter 4 of the NHBC Standards.
The landscape Contractor must ensure that plant material is planted in the locations shown and with NO SUBSTITUTIONS made without consulting the Group Landscape Design Department. It is the Landscape Contractor's responsibility to ensure that all underground services have been located and identified in advance of tree pit excavation so that no services are damaged or compromised by tree planting. Any changes to tree positions, species or specifications must be approved by the Group Landscape Design Department. Underground service strips are to be kept free of all plant material.
Contractors must comply with all Health and Safety regulations and be aware of project/site specific information including referring to the information set out in the CDM drawings.

Revision	Date
a	26/07/18
b	07/11/18
c	10/11/18
d	10/01/19

Job: Roman Road, Holmer, Hereford

Title: Plot Landscaping

Scale: 1:200 @A0
Date: June 2018
Drawn: LP
Checked: JS

THIS DRAWING AND THE BUILDING WORKS DEPICTED ARE THE COPYRIGHT OF J S BLOOR (SERVICES) LIMITED AND MAY NOT BE REPRODUCED OR AMENDED EXCEPT BY WRITTEN PERMISSION. NO LIABILITY WILL BE ACCEPTED FOR AMENDMENTS MADE BY OTHER PERSONS.

BLOOR HOMES
J S BLOOR (SERVICES) LIMITED
ASHBY ROAD, MEASHAM, SWADLINCOTE,
DERBYSHIRE DE12 7JP
TELEPHONE 01530 270100 FACSIMILE 01530 272006

Drawing No: WE086-LS-009d