



AS PROPOSED  
BAY ALTERATIONS

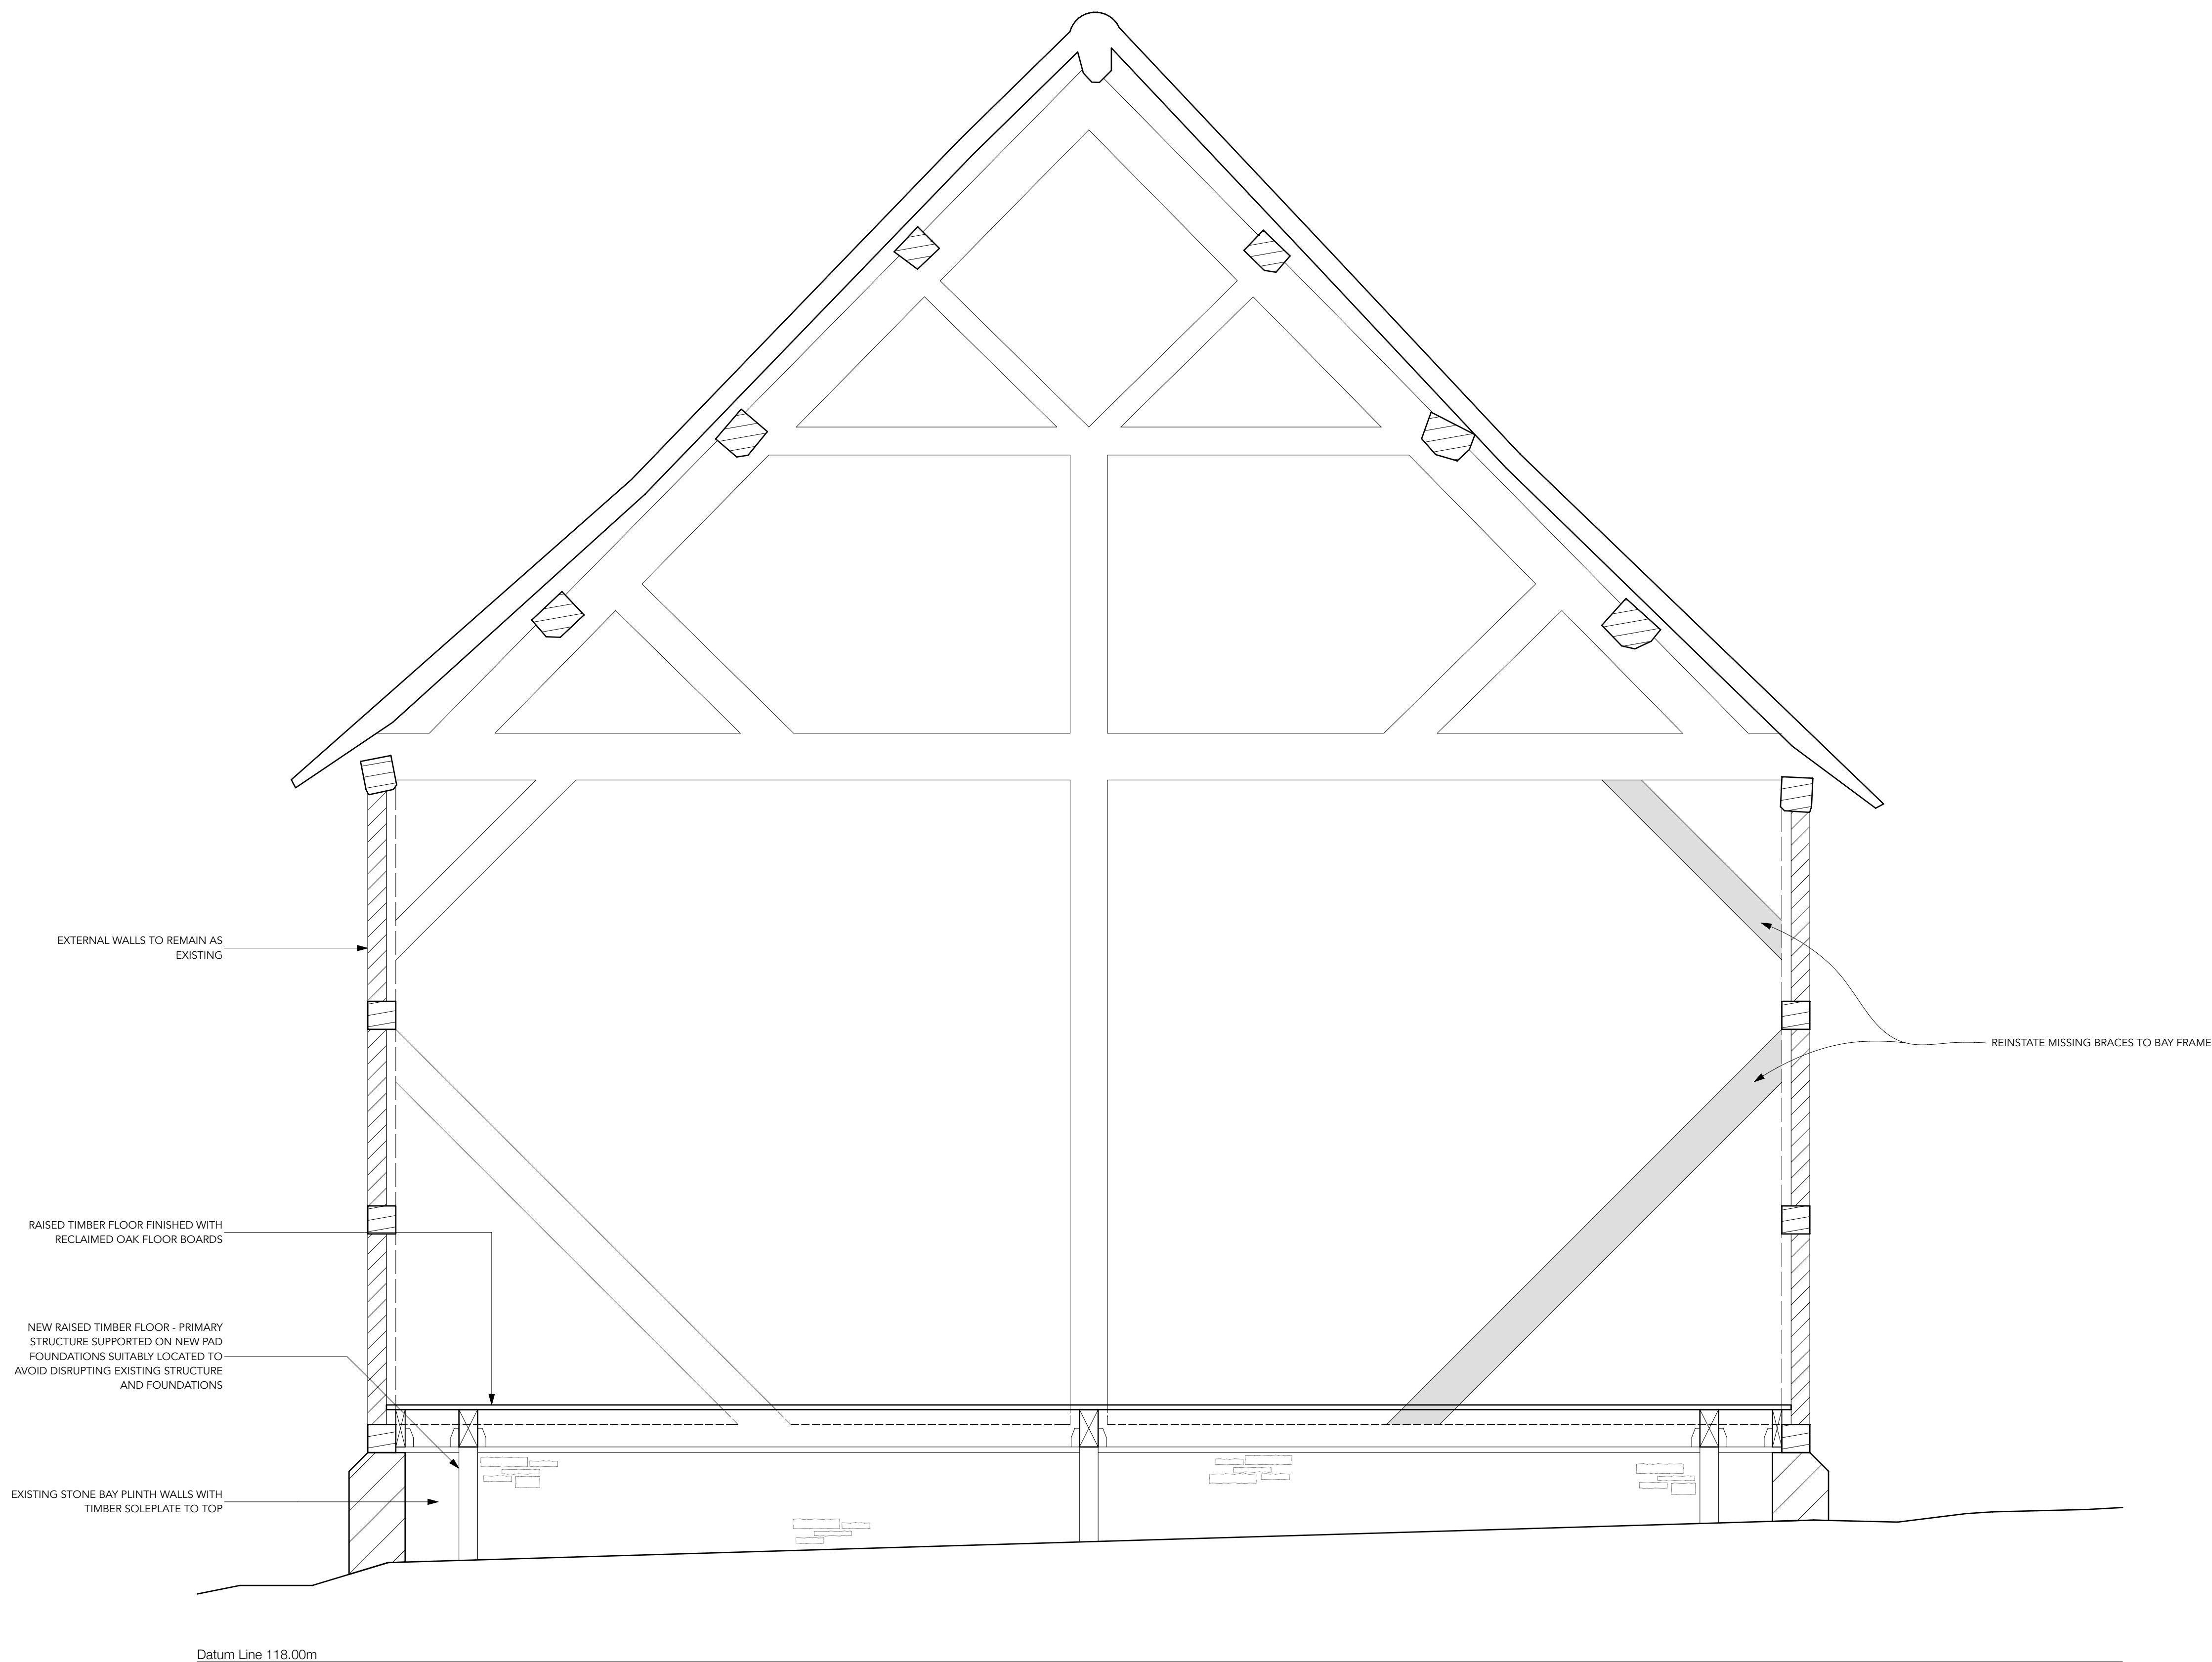

TYPICAL TRUSS AND BAY SECTION

notes  
this drawing is copyright | do not scale off this  
drawing | dimensions to be checked on site |  
any discrepancies to be reported to the  
architect immediately

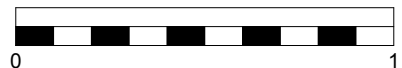

Rev	Date	Desc.
A	30.11.18	Drawing updated

**Client**  
Country House Venues

**Project**  
Proposed alterations to Grade II  
listed Barn to accommodate  
wedding ceremonies  
Broadfield Court, Hereford

**Drawing**  
As Proposed Bay Alterations

**Scale:** 1:20 on A1 Paper  
**Date:** May 18  
**Drawn:** LG

**Project Nos:** 2017.075  
**Status:** Planning

**Drawing Number:** P 120  
**Rev:** A

**OHA**  
OWEN HICKS ARCHITECTURE

Second Floor Offices | 46 Bridge St  
Hereford | HR4 9DG  
T 01432 261 152  
info@oha-architecture.co.uk  
www.oha-architecture.co.uk